


SITE PLAN

OF THE LAND PROPOSED TO BE ACQUIRED FOR THE CONSTRUCTION OF ROAD FROM POPPAIDANDA TO KHEDE IN V.P.COLA IN QUEPEM CONSTITUENCY IN COLA VILLAGE OF CANACONA TALUKA & QUEDEM VILLAGE OF QUEPEM TALUKA, BY THE ASSISTANT ENGINEER , WORKS DIV.XXV, SUB DIV.III (ROADS), PWD, CANACONA, GOA, VIDE LETTER NO.PWD/WDXXV/SDIII/Adm 25/67/2016-17,DATED 13-06-2016

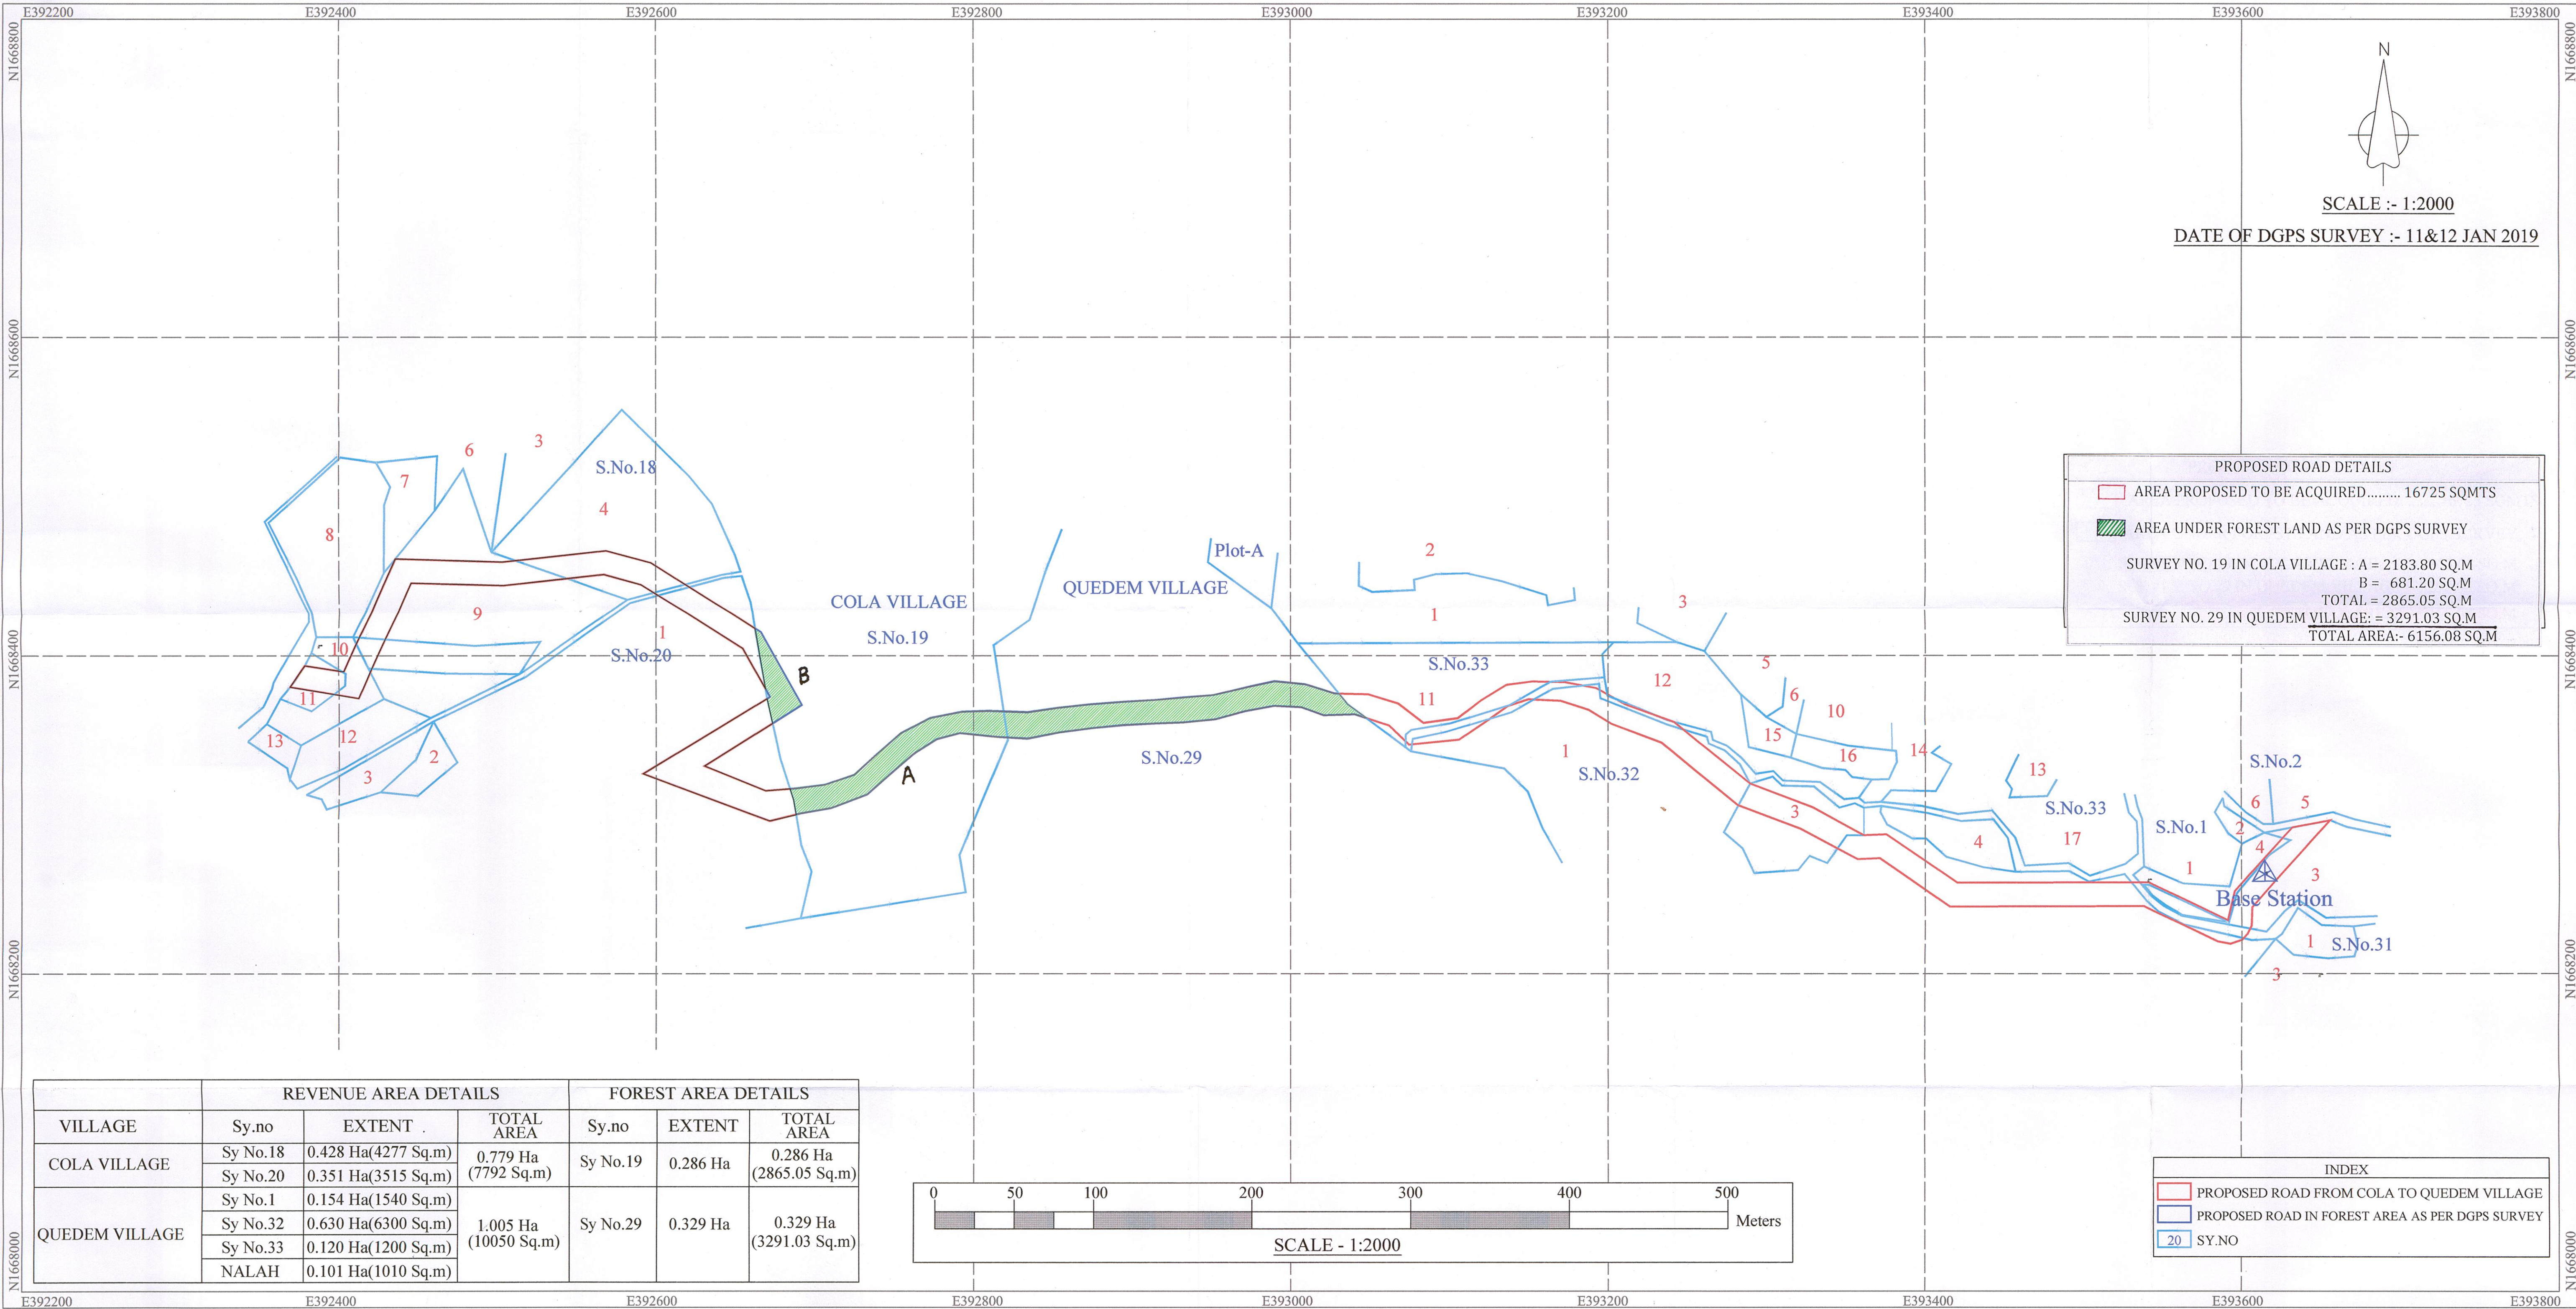

Surveyed & Prepared By :-

Chaithanya Geo Surveys  
Mining Survey Consultants  
Chaithanya Bhavan  
Annapurna Badavane, Hospet  
Ph : 9686557799 egshpt@gmail.com

Kaliprasad SB  
Chaithanya Geo Surveys