

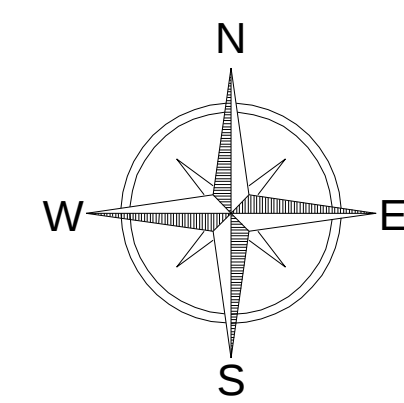


Land Use Plan For Bramahpuri Coal Block
Villages - Sethia, Bichhua Pathar, Chhinda, Kukurmunda, Sirgoda, Tehsil - Parasia, District - Chhindwara, M.P.
Forest Range - Parasia, Forest Division - Chhindwara (West), Circle - Chhindwara (M.P.)

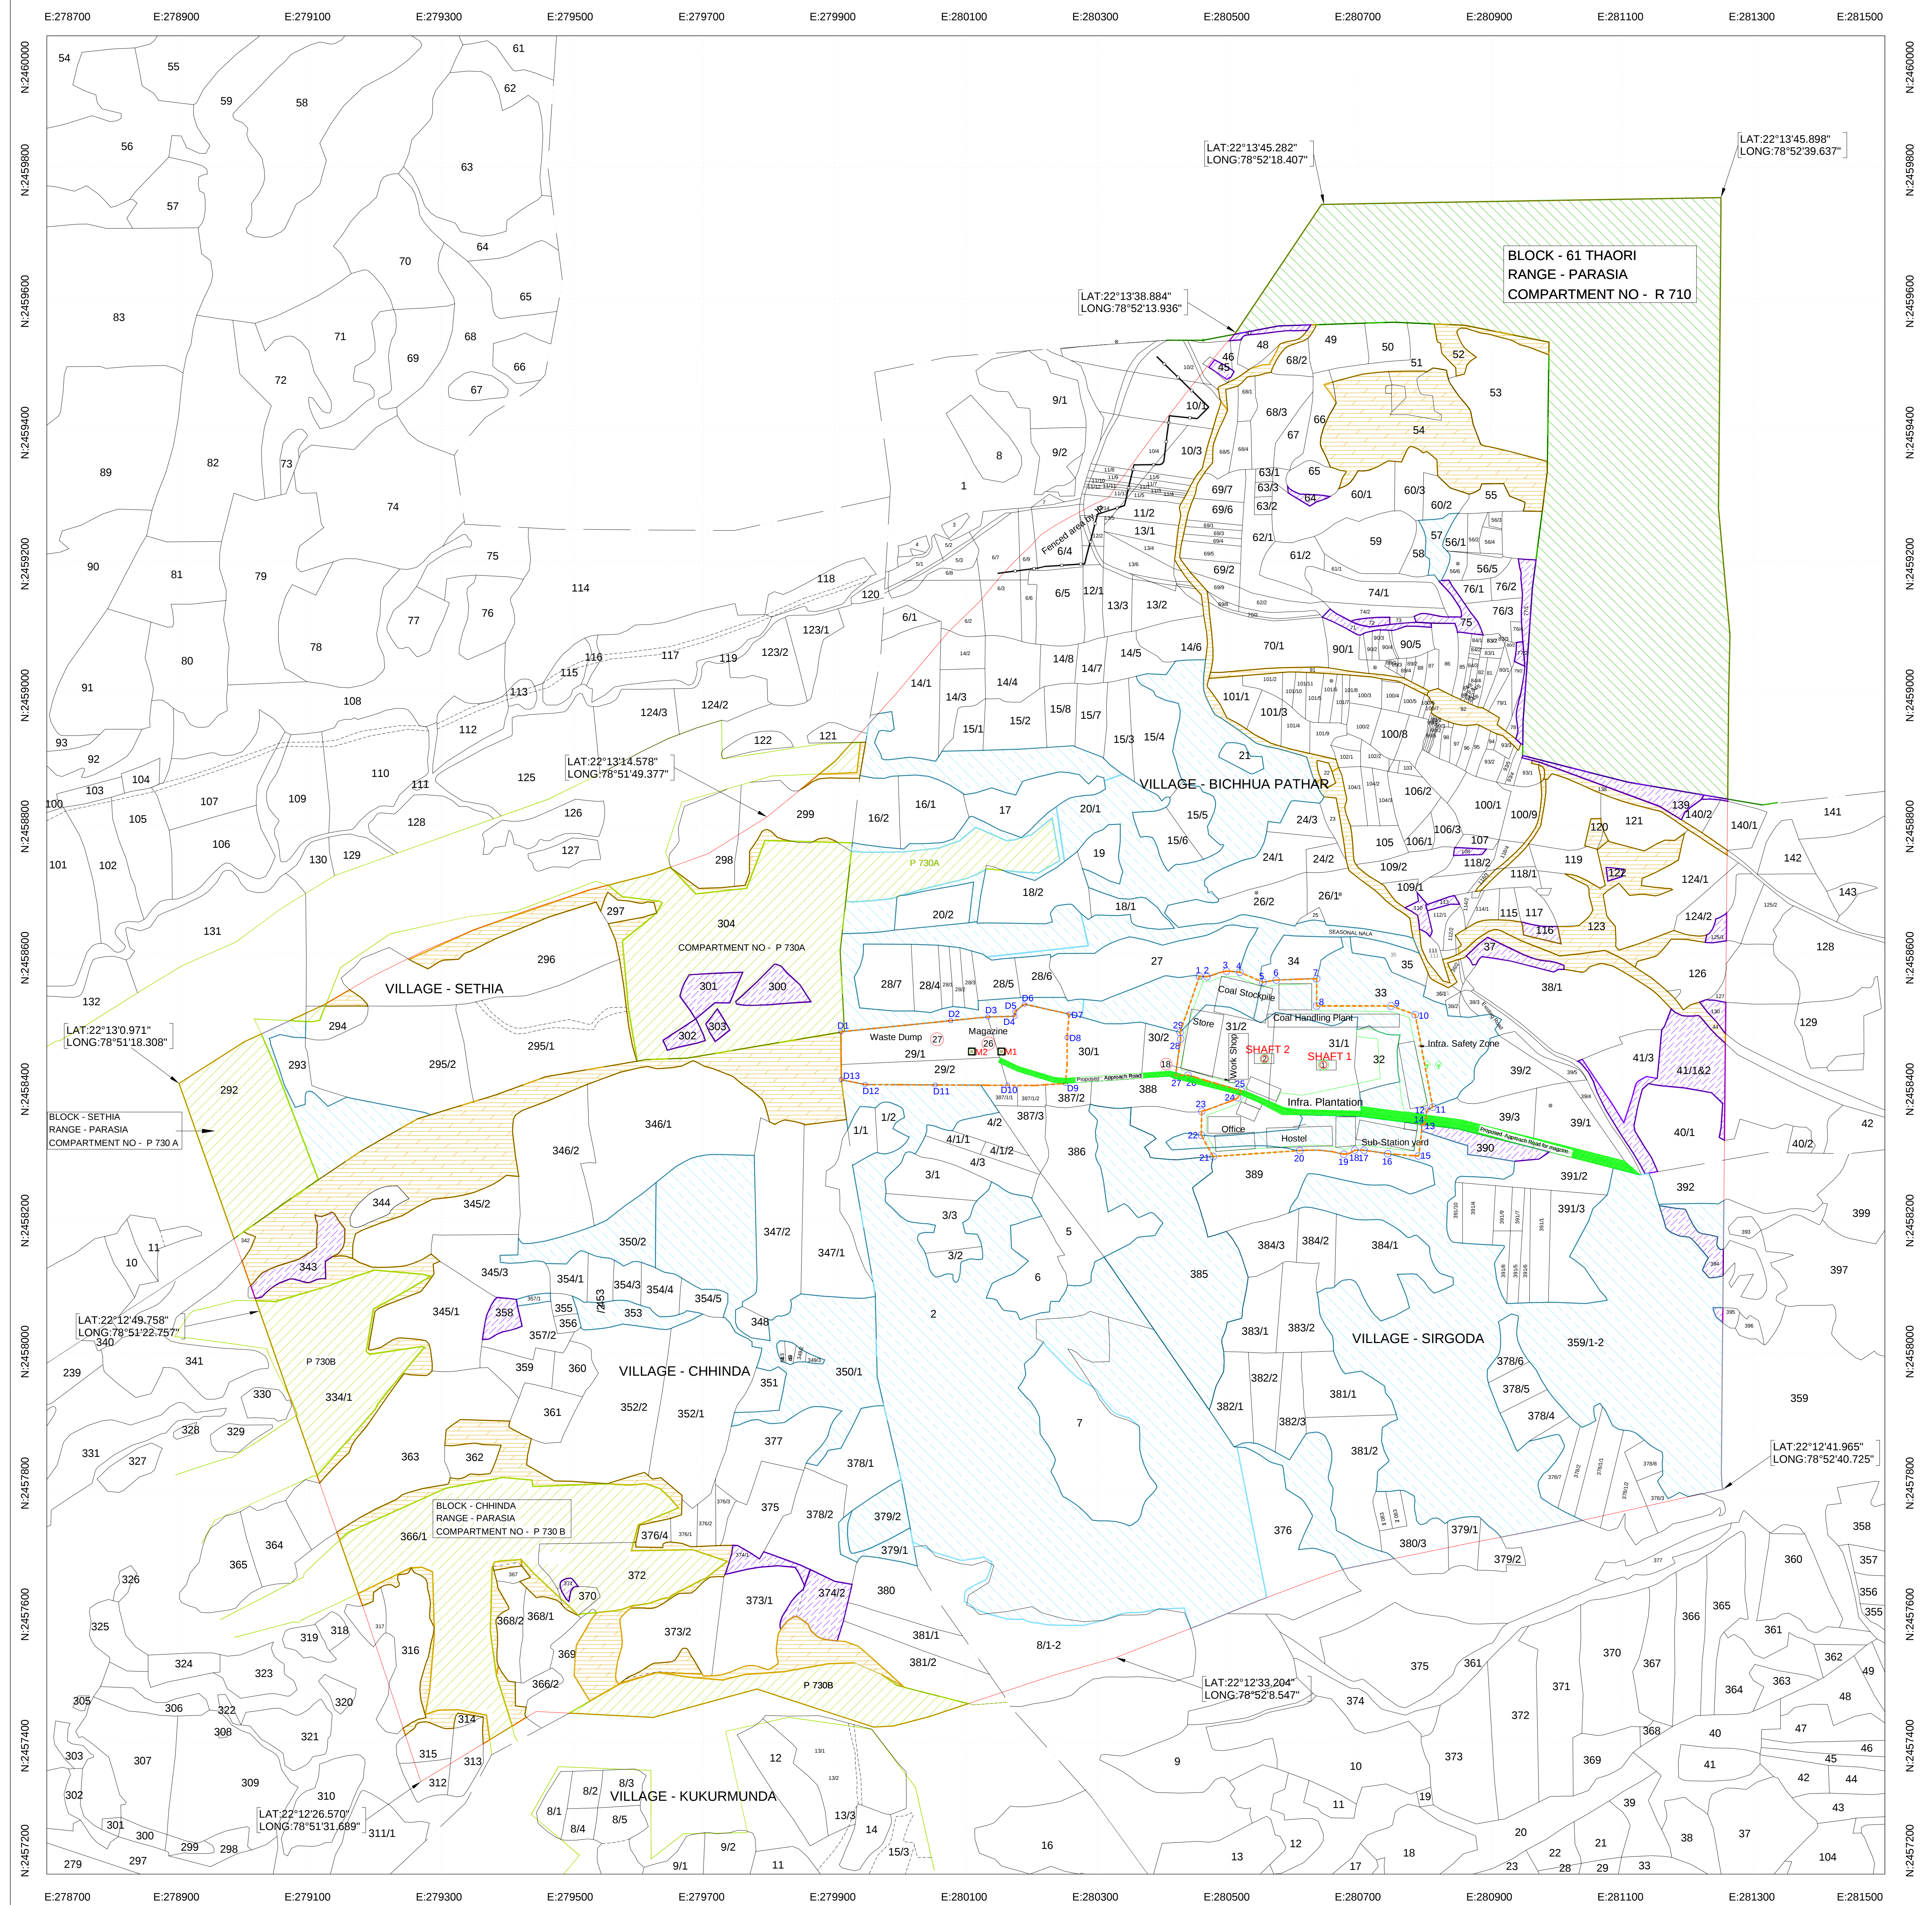

DATUM : WGS 84 PROJECTION : UTM ZONE 44

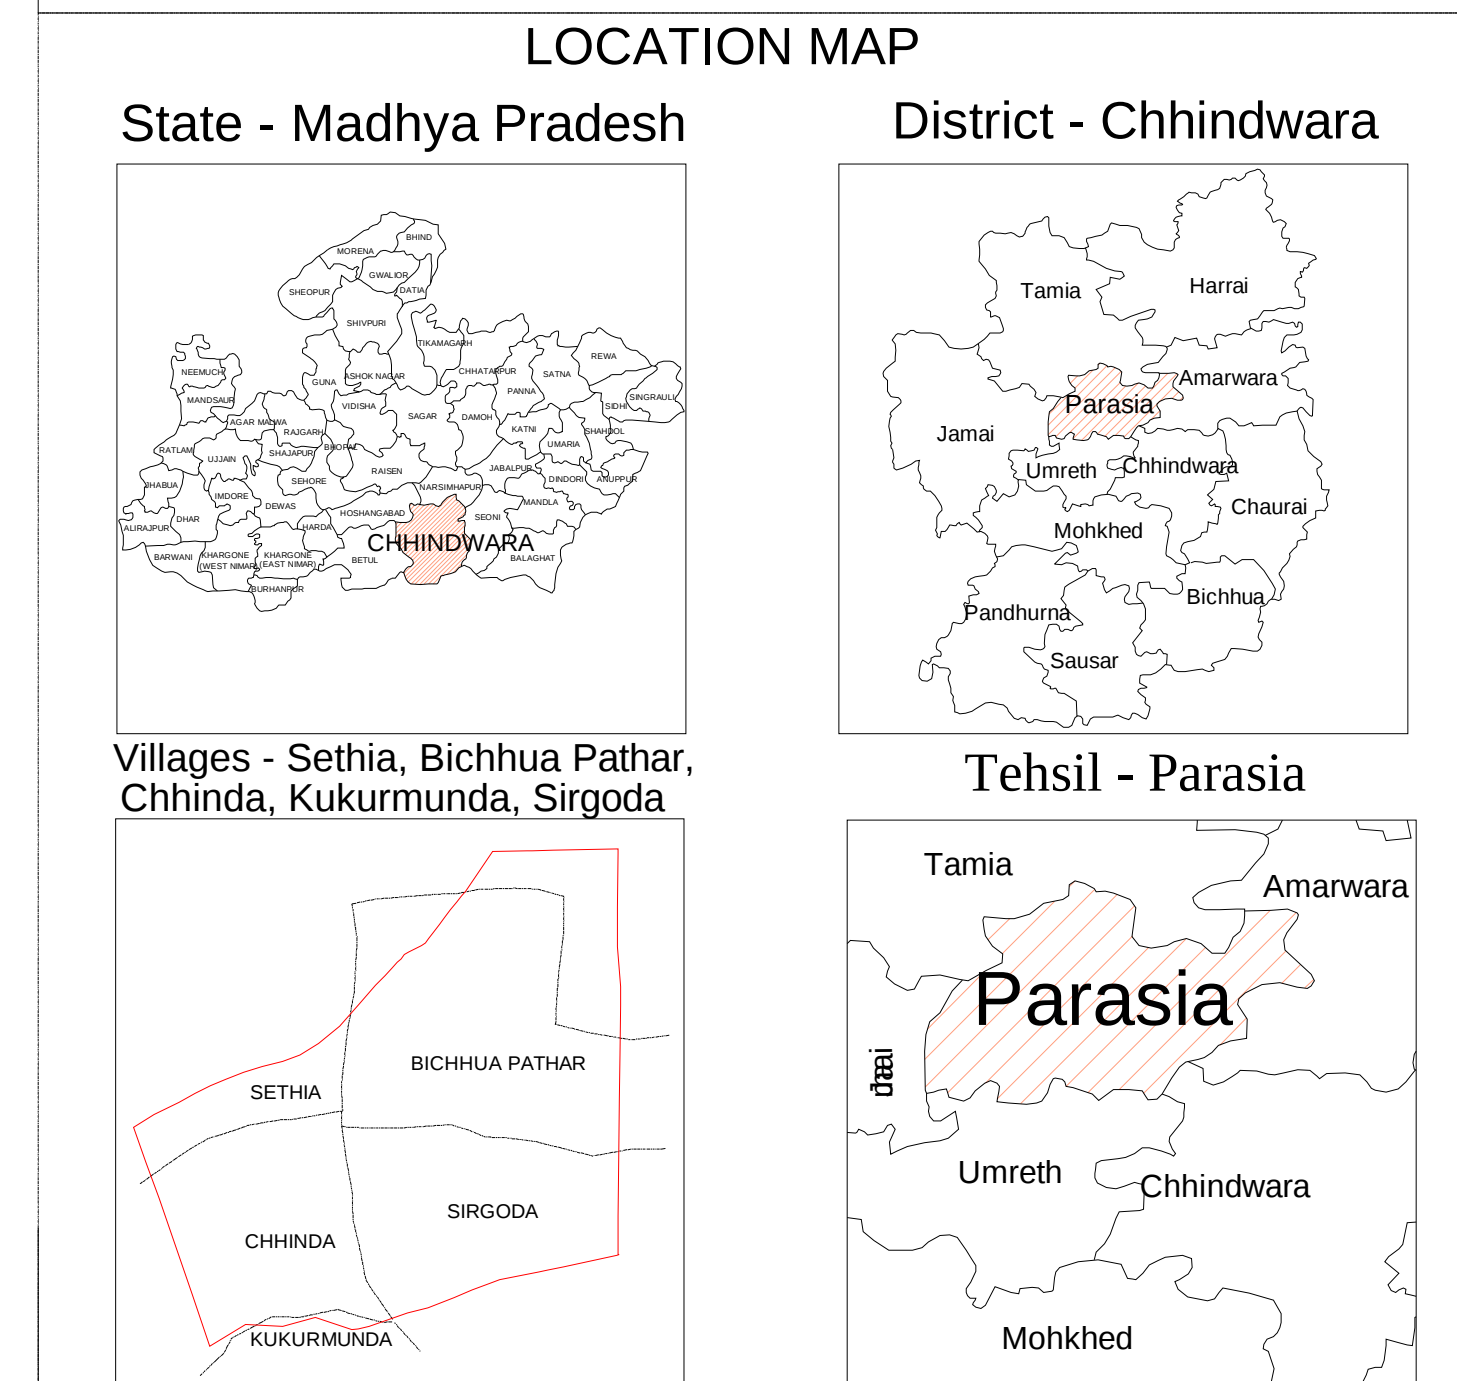

Scale 1:3960

LEGEND

- Mining Lease Boundary as per DGPS Survey
- Proposed Infrastructure, Dump & Magazine Pillar
- Khasra Details
- Road / Cart Track
- Nalla / River
- Village Boundary
- Proposed Infrastructure Boundary
- Infrastructure Safety Zone
- Reserve Forest
- Protected Forest
- Big Tree Forest (Revenue Forest)
- Small Tree Forest (Revenue forest)
- Other Govt. Land

LAND USE DETAILS OF BRAMAHपुरI COAL MINE			
BIRLA CORPORATION LIMITED			
Online Forest Diversion Proposal No. FP/MP/MIN/51637/2020			
Land Use	Forest Land (In hac.)	Non Forest (in hac)	Total Area (In hac.)
Infrastructure Area (Above Surface)			
Mine Opening Area	0.000	0.090	0.090
Approach Road	0.000	0.704	0.704
Coal Stock	0.426	0.054	0.480
CHP	0.300	0.100	0.400
Magazine	0.000	0.402	0.402
Waste Dump Area	0.000	2.998	2.998
Safety Zone	0.692	0.308	1.000
Infra. Green Belt / Plantation	0.308	0.692	1.000
Office & Hostel	1.965	3.555	5.520
Total	3.691	8.903	12.594
Undisturbed area above surface for UG mining	146.407	200.999	347.406

Birla Corporation Limited

Birla Building, 9/1, R.N. Mukherjee Road,
Kolkata - 700 001, West Bengal

LAND USE MAP
BRAHMAPURI COAL BLOCK - 360.000 HA.

Sandeep Jain (AVP, Mining)
(Birla Corporation Limited)