


# 1.2.33

## Length -26.213 km

AREA DETAIL		
1	Length	26213 m
2	Width	0.45 m
3	Area	26213x0.45=11795.85 sqm
4	MH Pit	30x1x1 = 30 sqm
5	Total Area in Hectare	1.182585 Ha.

LEGEND	
PROPOSED ROUTE	
RAILWAY	
GAS PIPELINE	
CULVERT/BRIDGE	
RIVER/CANAL/DRAIN	

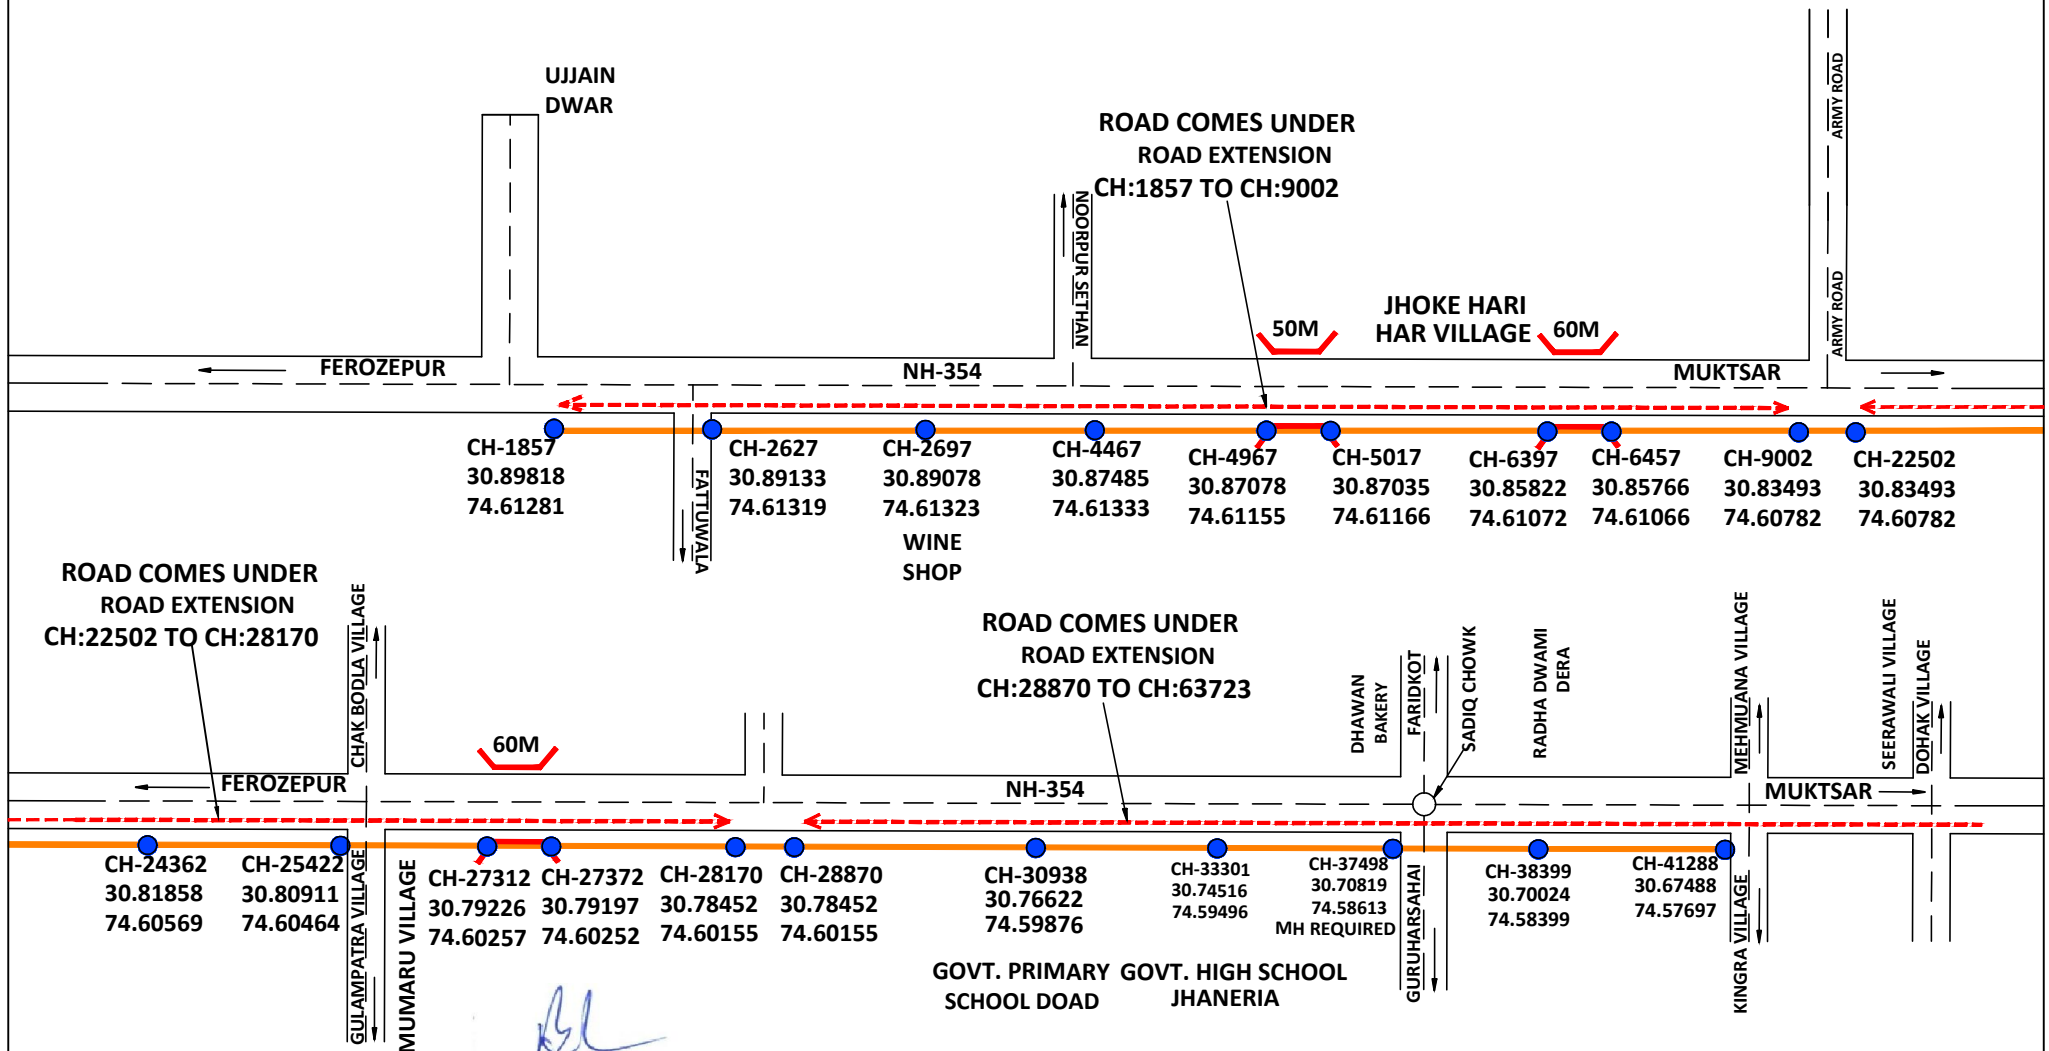

*RK*  
**RK YADAV**  
 Assistant Manager  
 ITI LIMITED  
 NS UNIT, Jalandhar-144022

CH-1857 30.89818 74.61281	CH-2627 30.89133 74.61319	CH-2697 30.89078 74.61323	CH-4467 30.87485 74.61333	CH-4967 30.87078 74.61155	CH-5017 30.87035 74.61166	CH-6397 30.85822 74.61072	CH-6457 30.85766 74.61066	CH-9002 30.83493 74.60782	CH-22502 30.83493 74.60782	
CH-24362 30.81858 74.60569	CH-25422 30.80911 74.60464	CH-27312 30.79226 74.60257	CH-27372 30.79197 74.60252	CH-28170 30.78452 74.60155	CH-28870 30.78452 74.60155	CH-30938 30.76622 74.59876	CH-33301 30.74516 74.59496	CH-37498 30.70819 74.58613	CH-38399 30.70024 74.58399	CH-41288 30.67488 74.57697