


AREA DETAIL		
1	Length	36756 m
2	Width	0.45 m
3	Area	36756x0.45=16540.2 sqm
4	MH Pit	40x1x1 = 40 sqm
5	Total Area in Hectare	1.6580 Ha

1.2.32
Route Length -36.756 km

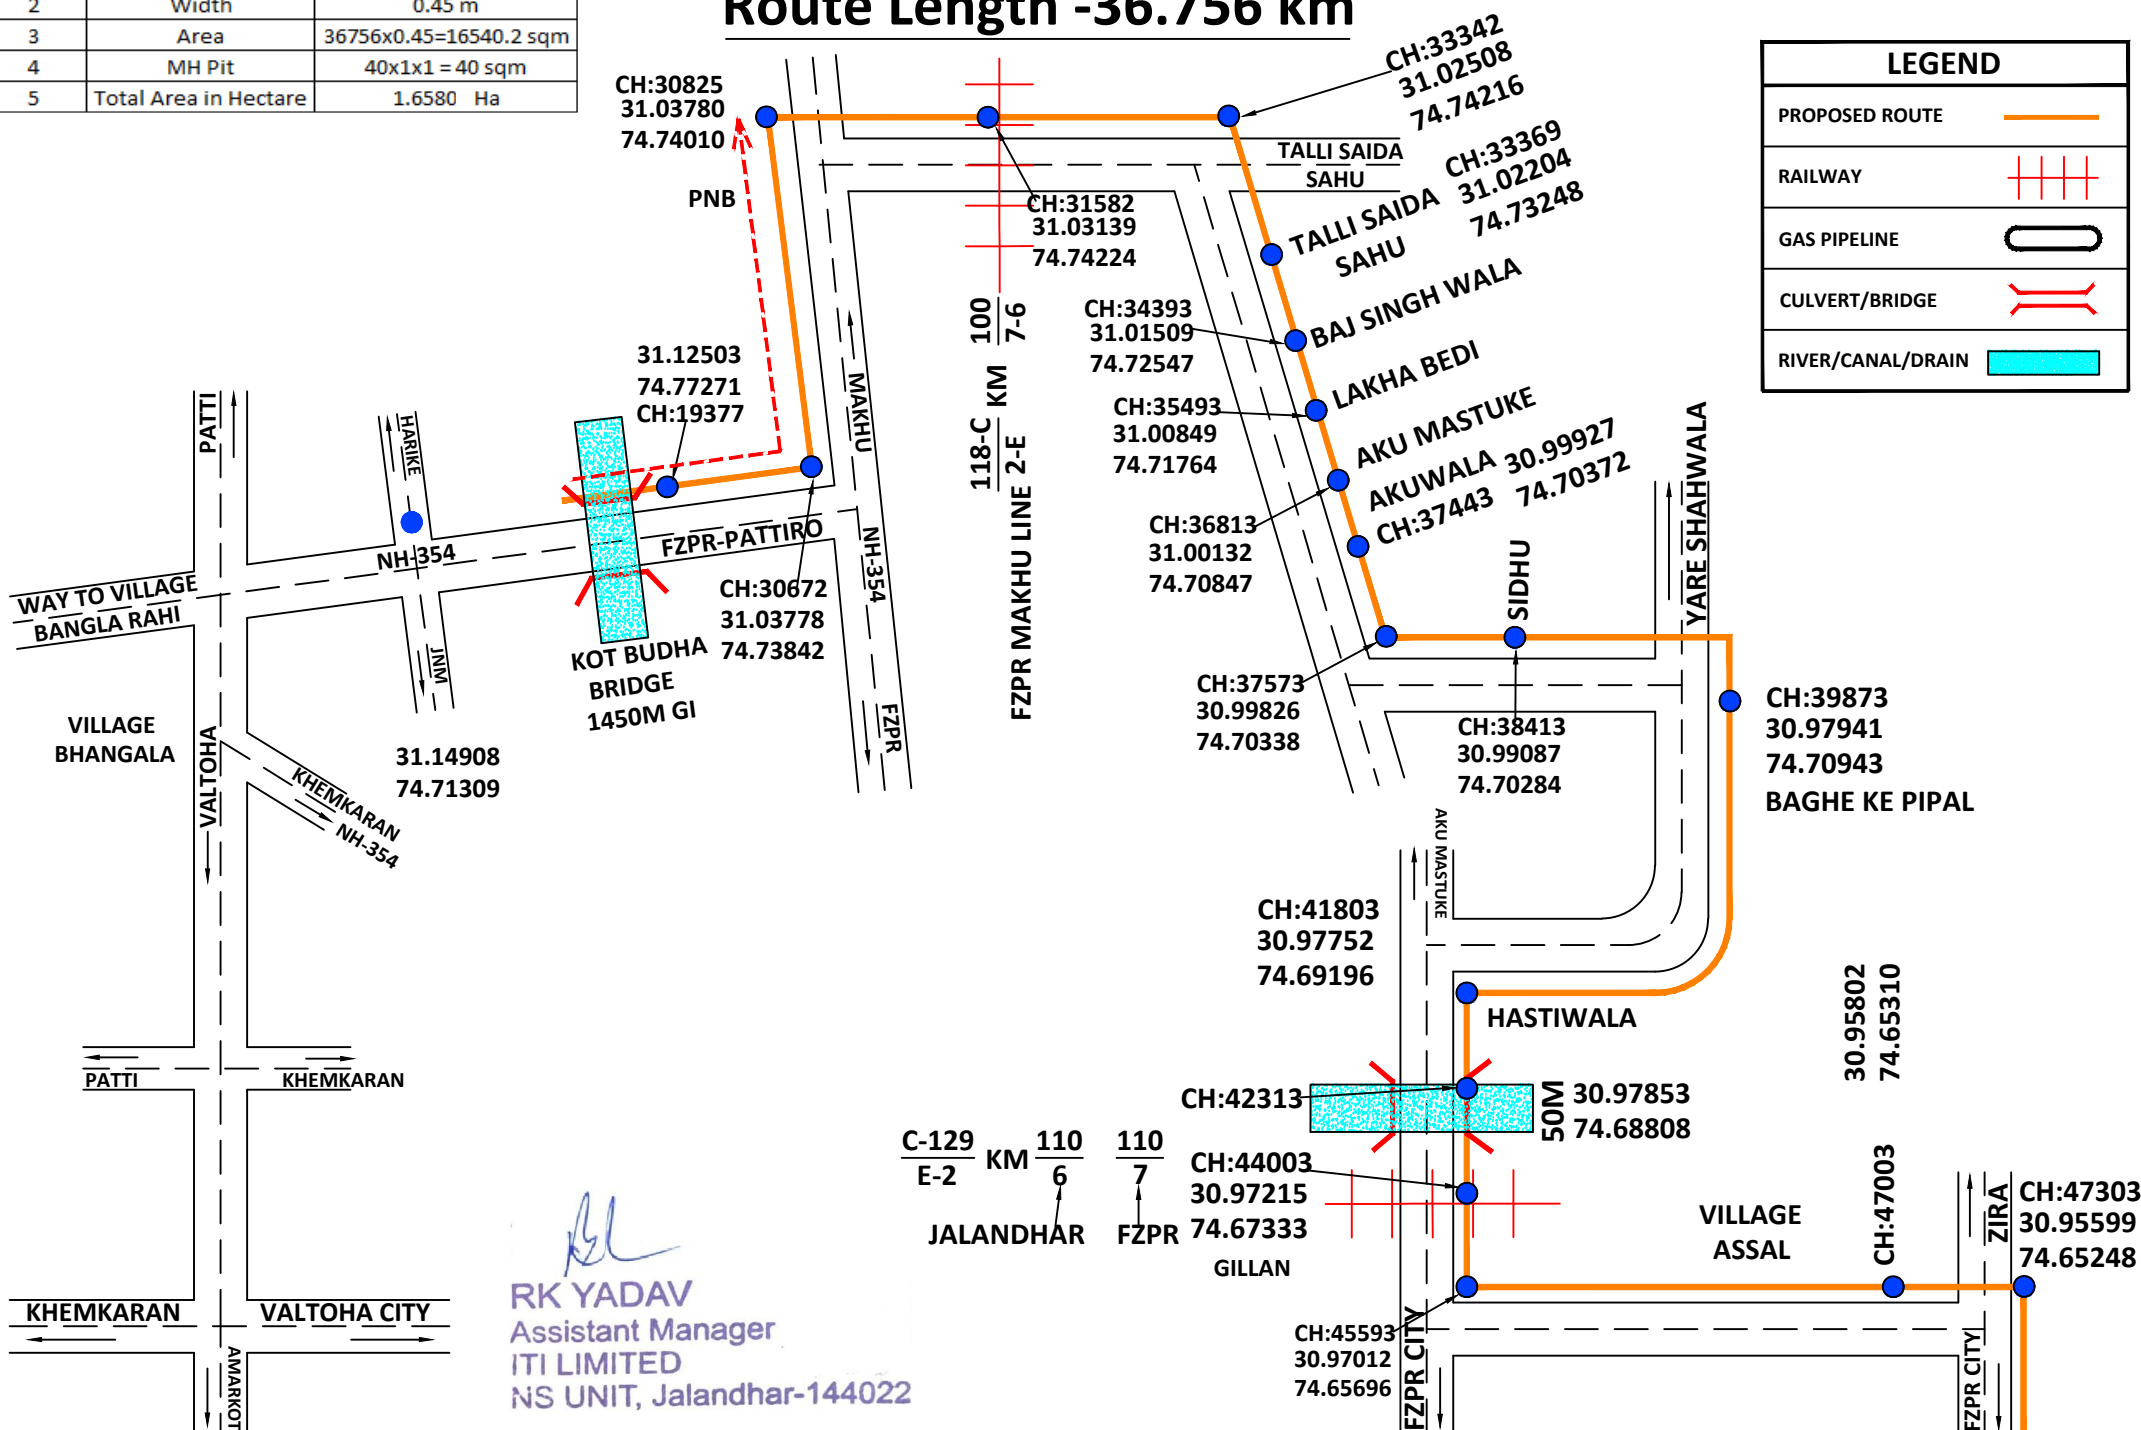

RK YADAV
Assistant Manager
ITI LIMITED
NS UNIT, Jalandhar-144022

1.2.32

Route Length -36.756 km

AREA DETAIL

1	Length	36756 m
2	Width	0.45 m
3	Area	$36756 \times 0.45 = 16540.2 \text{ sqm}$
4	MH Pit	$40 \times 1 \times 1 = 40 \text{ sqm}$
5	Total Area in Hectare	1.6580 Ha

