


JE/W/C/DHNE

CONTRACTOR

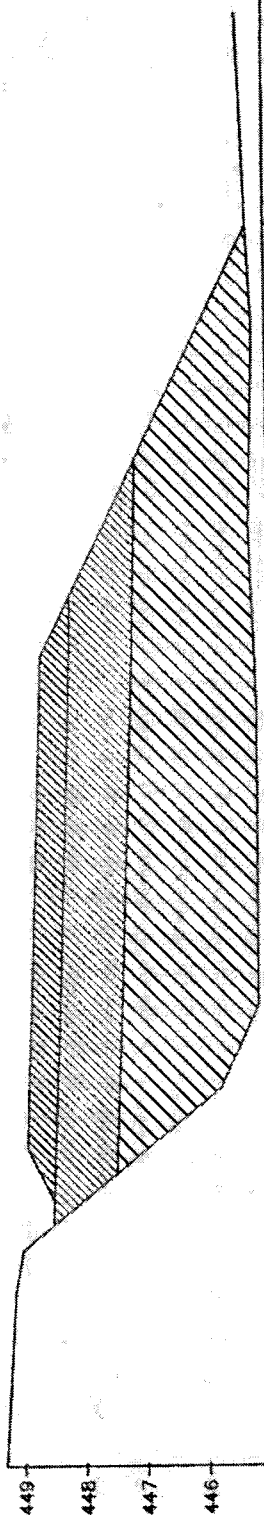

Datum: 445.0

Offset	OGI	COE TOP	SQ2 TOP	FL TOP
0.000	449.301			
2.800	449.121			
3.450	449.001			
3.837			448.518	
4.205		447.492		448.492
4.658				448.927
5.075				
6.000	445.816			
7.000	445.216			
9.000			448.346	448.796
12.000	445.216			
12.925				448.665
13.888			448.183	
15.000	445.316	447.112		
16.032			447.083	
16.088				
18.000	445.216			
19.685		445.285		445.285
19.686				

326475

Area Report					
Loyer	COE	SQ2	CUT	CUT1	BLANKET
Cutting	0.000	0.000	0.000	0.000	0.000
Filling	24.639	10.701	0.000	0.000	3.941