


95

# Contour map of proposed Mining area of 3.20 Ha in Compt. No.221 of Chittapara R.F. of Chittapara Bat of Chittoor West Range / Division

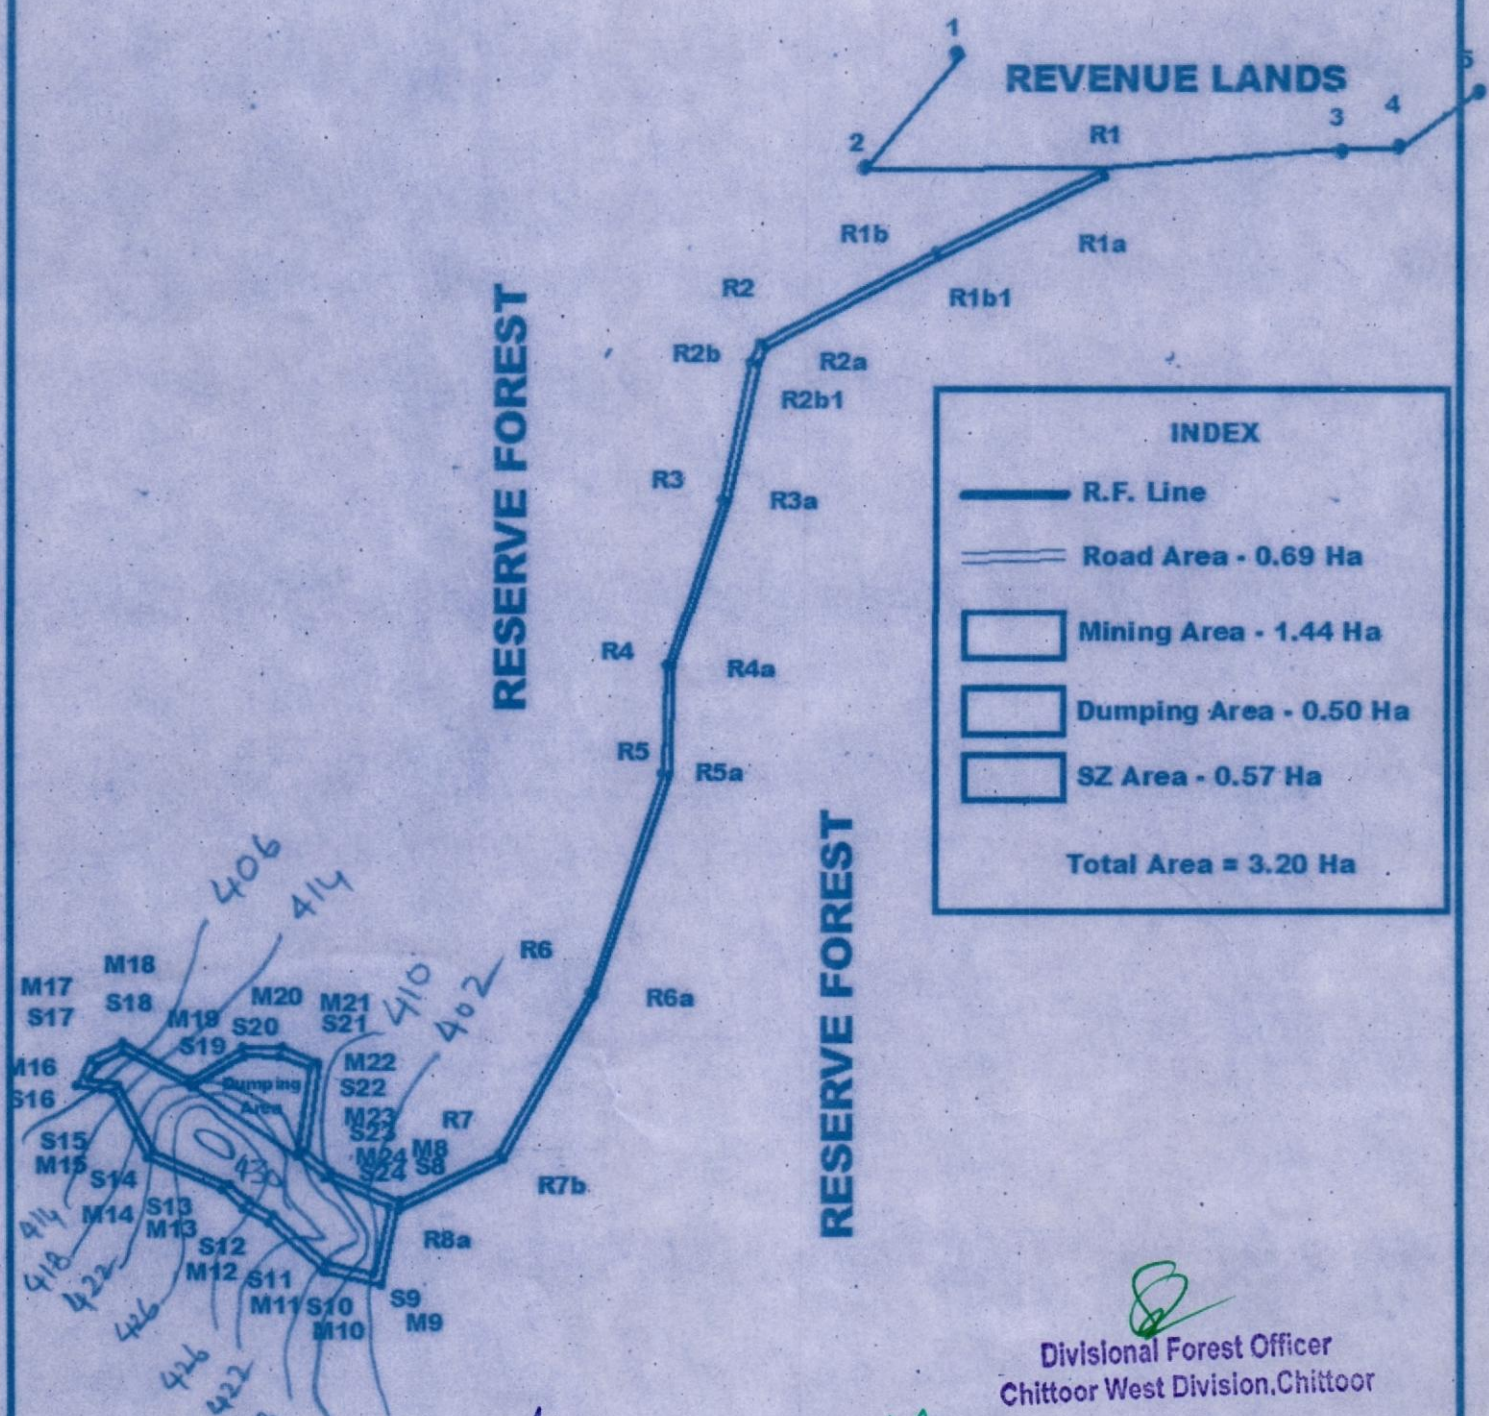

INDEX	
	R.F. Line
	Road Area - 0.69 Ha
	Mining Area - 1.44 Ha
	Dumping Area - 0.50 Ha
	SZ Area - 0.57 Ha
Total Area = 3.20 Ha	

K. Aruna Kumari  
Ye RBO  
Chittapara Bat

*[Signature]*  
RANGE OFFICER  
CHITTOOR SECTION (W)

*[Signature]*  
FOREST RANGE OFFICER  
Chittoor West Range  
CHITTOOR.

*[Signature]*  
Divisional Forest Officer  
Chittoor West Division, Chittoor

For M/S. ANIL GRANITES  
*[Signature]*  
PROPRIETOR