


FOUR LANE WIDENING AND STRENGTHENING OF SHIKOHABAD-BHOGAON ROAD (SH-84) STRIP PLAN
(CH.21.000 TO CH.21.300)

CH.21.000

CH.21.300

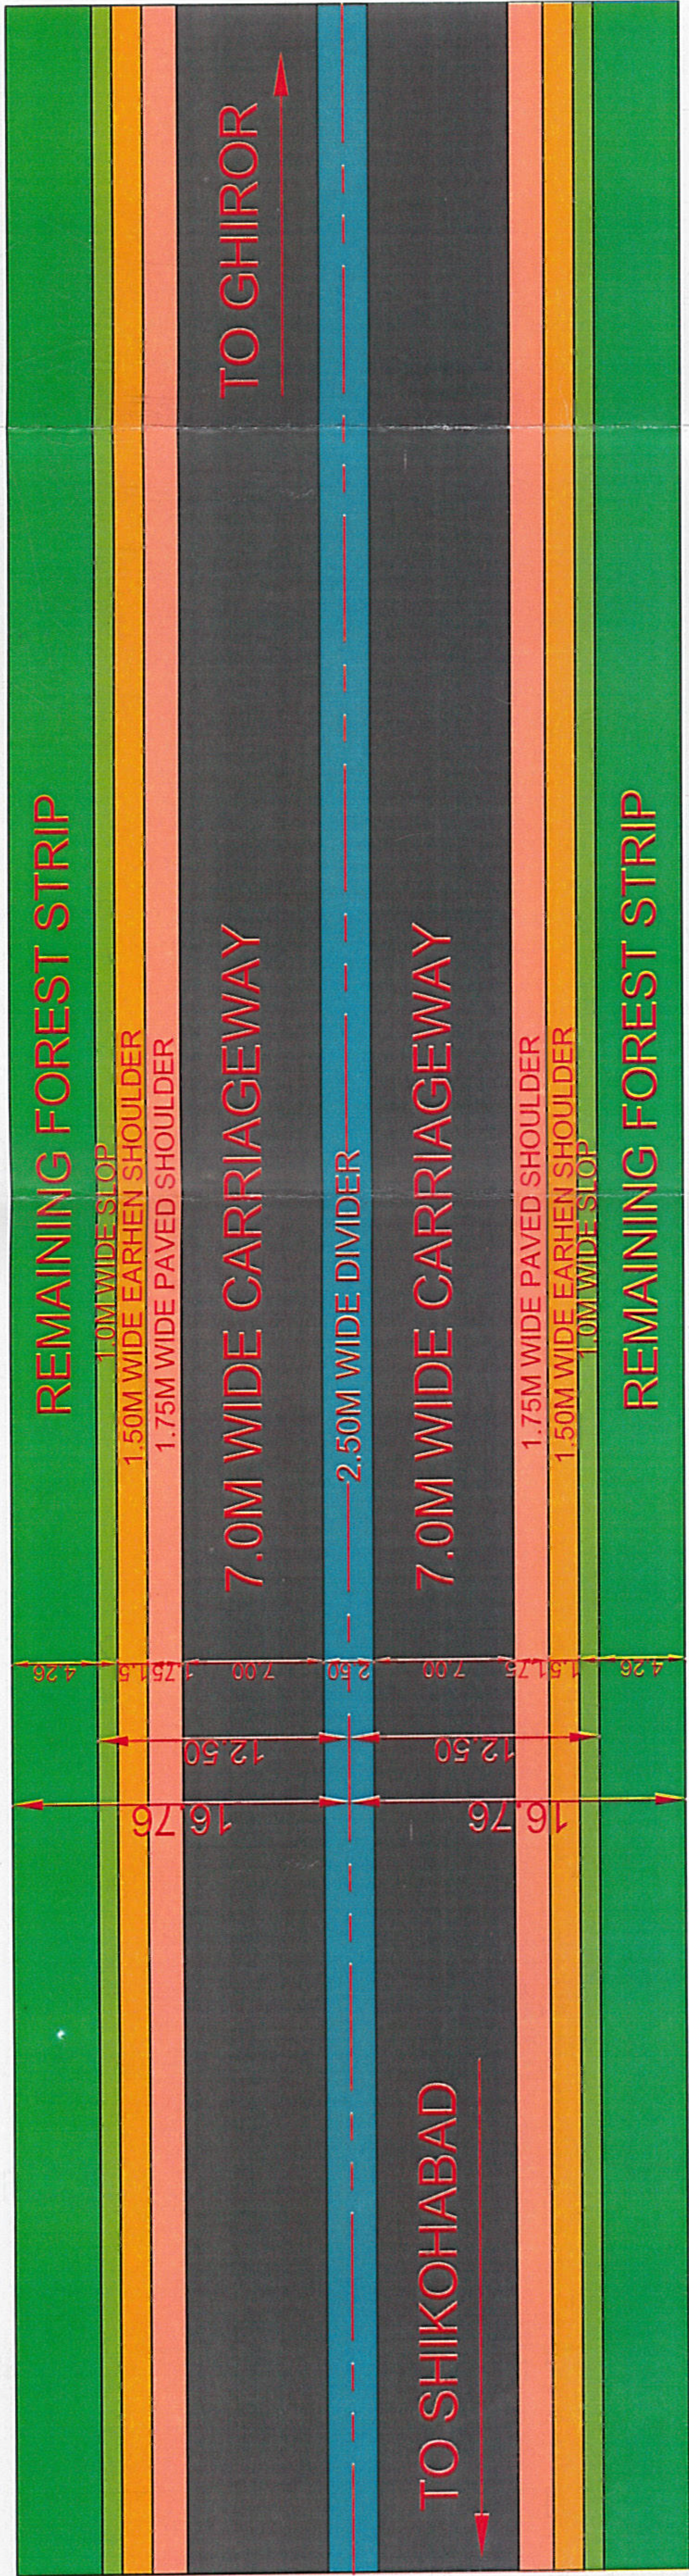

LEGEND

--- CENTER LINE OF ROAD

7.0M WIDE SHIKOHABAD-BHOGAON ROAD (SH-84)

2.50M WIDE DIVIDER

1.75M WIDE EARTHEN SHOULDER

1.50M WIDE PAVED SHOULDER

1.0M WIDE SLOP

4.26M WIDE REMAINING FOREST STRIP

SIGNATURE OF USER AGENCY

सहायक अभियन्ता


(सिद्धार्थ) कुमार अम्बेडकर
प्रमर्गीय निदेशक •
सामाजिक वानिकी प्रभाग
पूँनपुरी

अरविन्द कुमार
04.5.18
Executive Engineer
(Road Division) गीपुरी
PWD Mainpuri U.P.

Junior Engineer
PWD Mainpuri

(R.P. Singh) 04.5.18
सहायक अभियन्ता
प्रमर्गीय खण्ड, गीपुरी
Assistant Engineer
PWD Mainpuri

FOUR LANE WIDENING AND STRENGTHENING OF SHIKOHABAD-BHOGAON ROAD (SH-84) STRIP PLAN

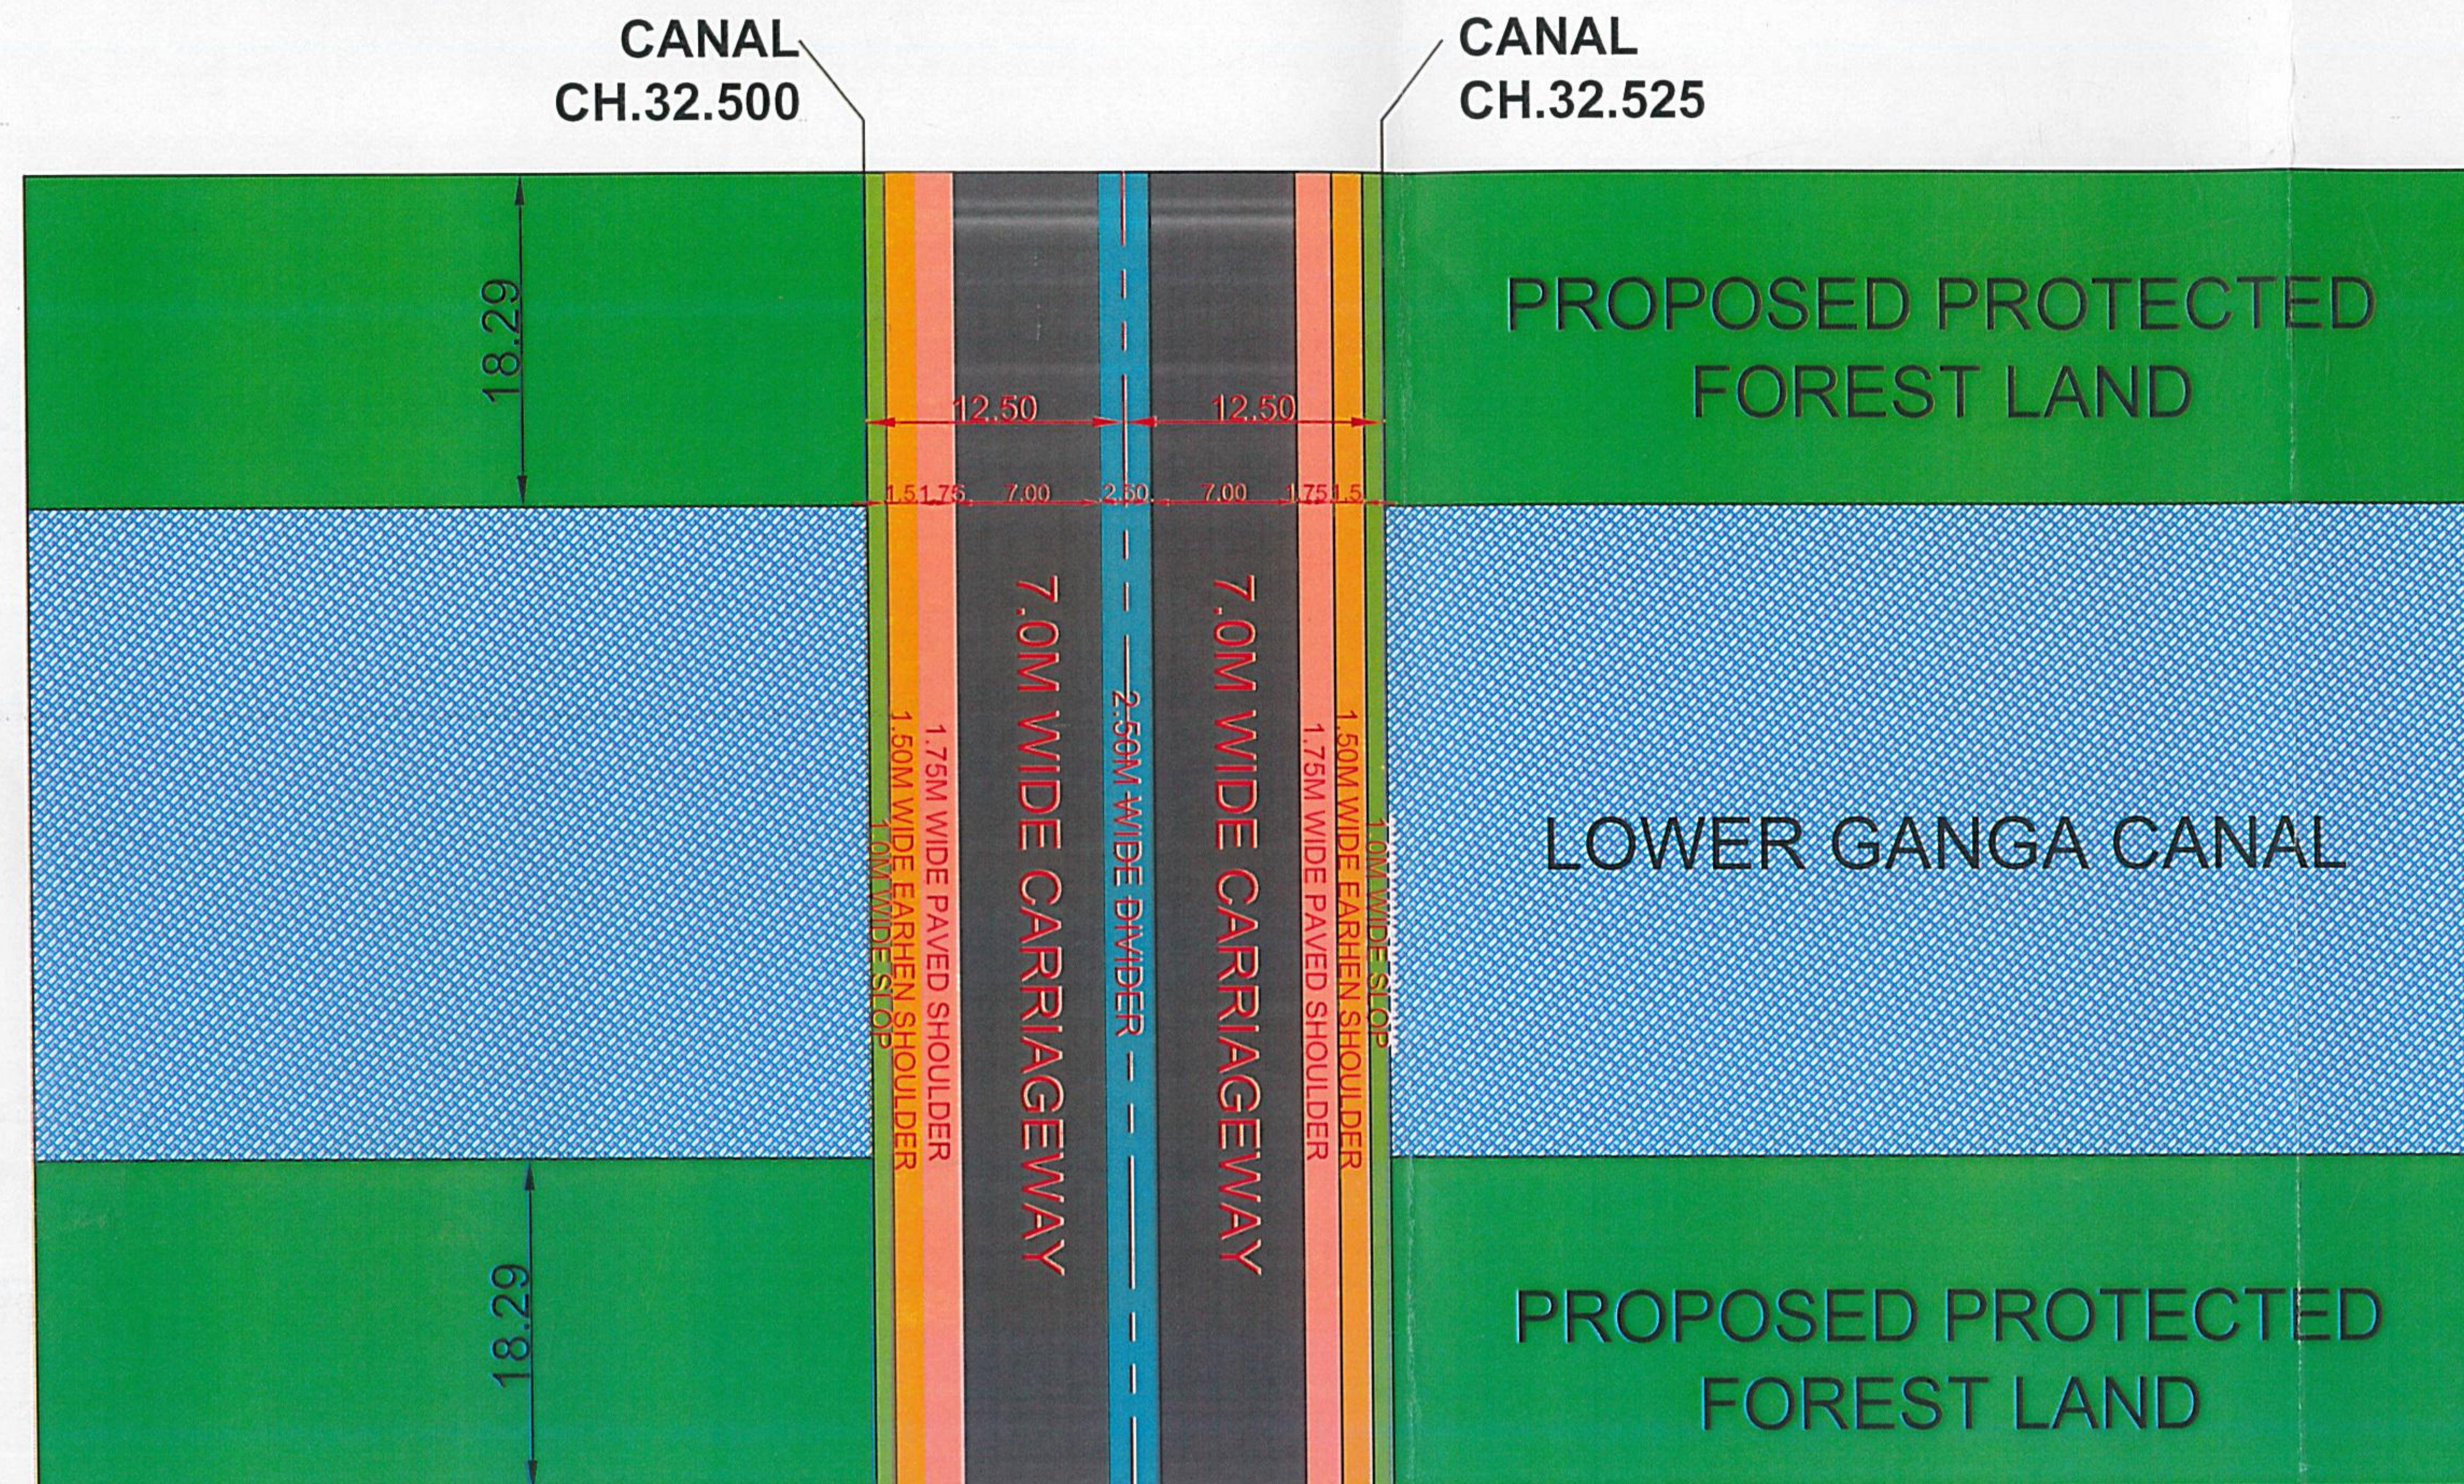

LEGEND

- CENTER LINE OF ROAD
- 7.0M WIDE SHIKOHABAD-BHOGAON ROAD (SH-84)
- 2.50M WIDE DIVIDER
- 1.75M WIDE EARTHEN SHOULDER
- 1.50M WIDE PAVED SHOULDER
- 1.0M WIDE SLOP
- 4.26M WIDE REMAINING FOREST STRIP

सिद्धार्थ कुमार अम्बेडकर
प्रभागीय निदेशक
सामाजिक वानिकी प्रभाग
मैनपुरी

SIGNATURE OF USER AGENCY

अरविन्द कुमार
Executive Engineer
Provincial Division
PWD Mainpuri U.P.

Junior Engineer
PWD Mainpuri

(R.P.Singh) सहायक अभियन्ता
प्रान्तीय खण्ड, लो0नि0वि0
Assistant Engineer
PWD Mainpuri

FOUR LANE WIDENING AND STRENGTHENING OF SHIKOHABAD-BHOGAON ROAD (SH-84) STRIP PLAN
(CH.25.000 TO CH.43.800)

CH.25.000

CH.43.800



LEGEND

--- CENTER LINE OF ROAD

7.0M WIDE SHIKOHABAD-BHOGAON ROAD (SH-84)

2.50M WIDE DIVIDER

1.75M WIDE EARTHEN SHOULDER

1.50M WIDE PAVED SHOULDER

1.0M WIDE SLOP

4.26M WIDE REMAINING FOREST STRIP


SIGNATURE OF USER AGENCY

04.5.18
अरविन्द कुमार
Executive Engineer
(Provincial Division)
P.W.D. Mainpuri U.P. वि०, मैनपुरी

Junior Engineer
P.W.D. Mainpuri (U.P.)

र.प.स.म.प. वि०
सहायक अभियंता
प्रान्तीय विभाग
P.W.D. Mainpuri

WIDENING AND STRENGTHENING OF SHIKOHABAD-BHOGAON ROAD (SH-84) STRIP PLAN

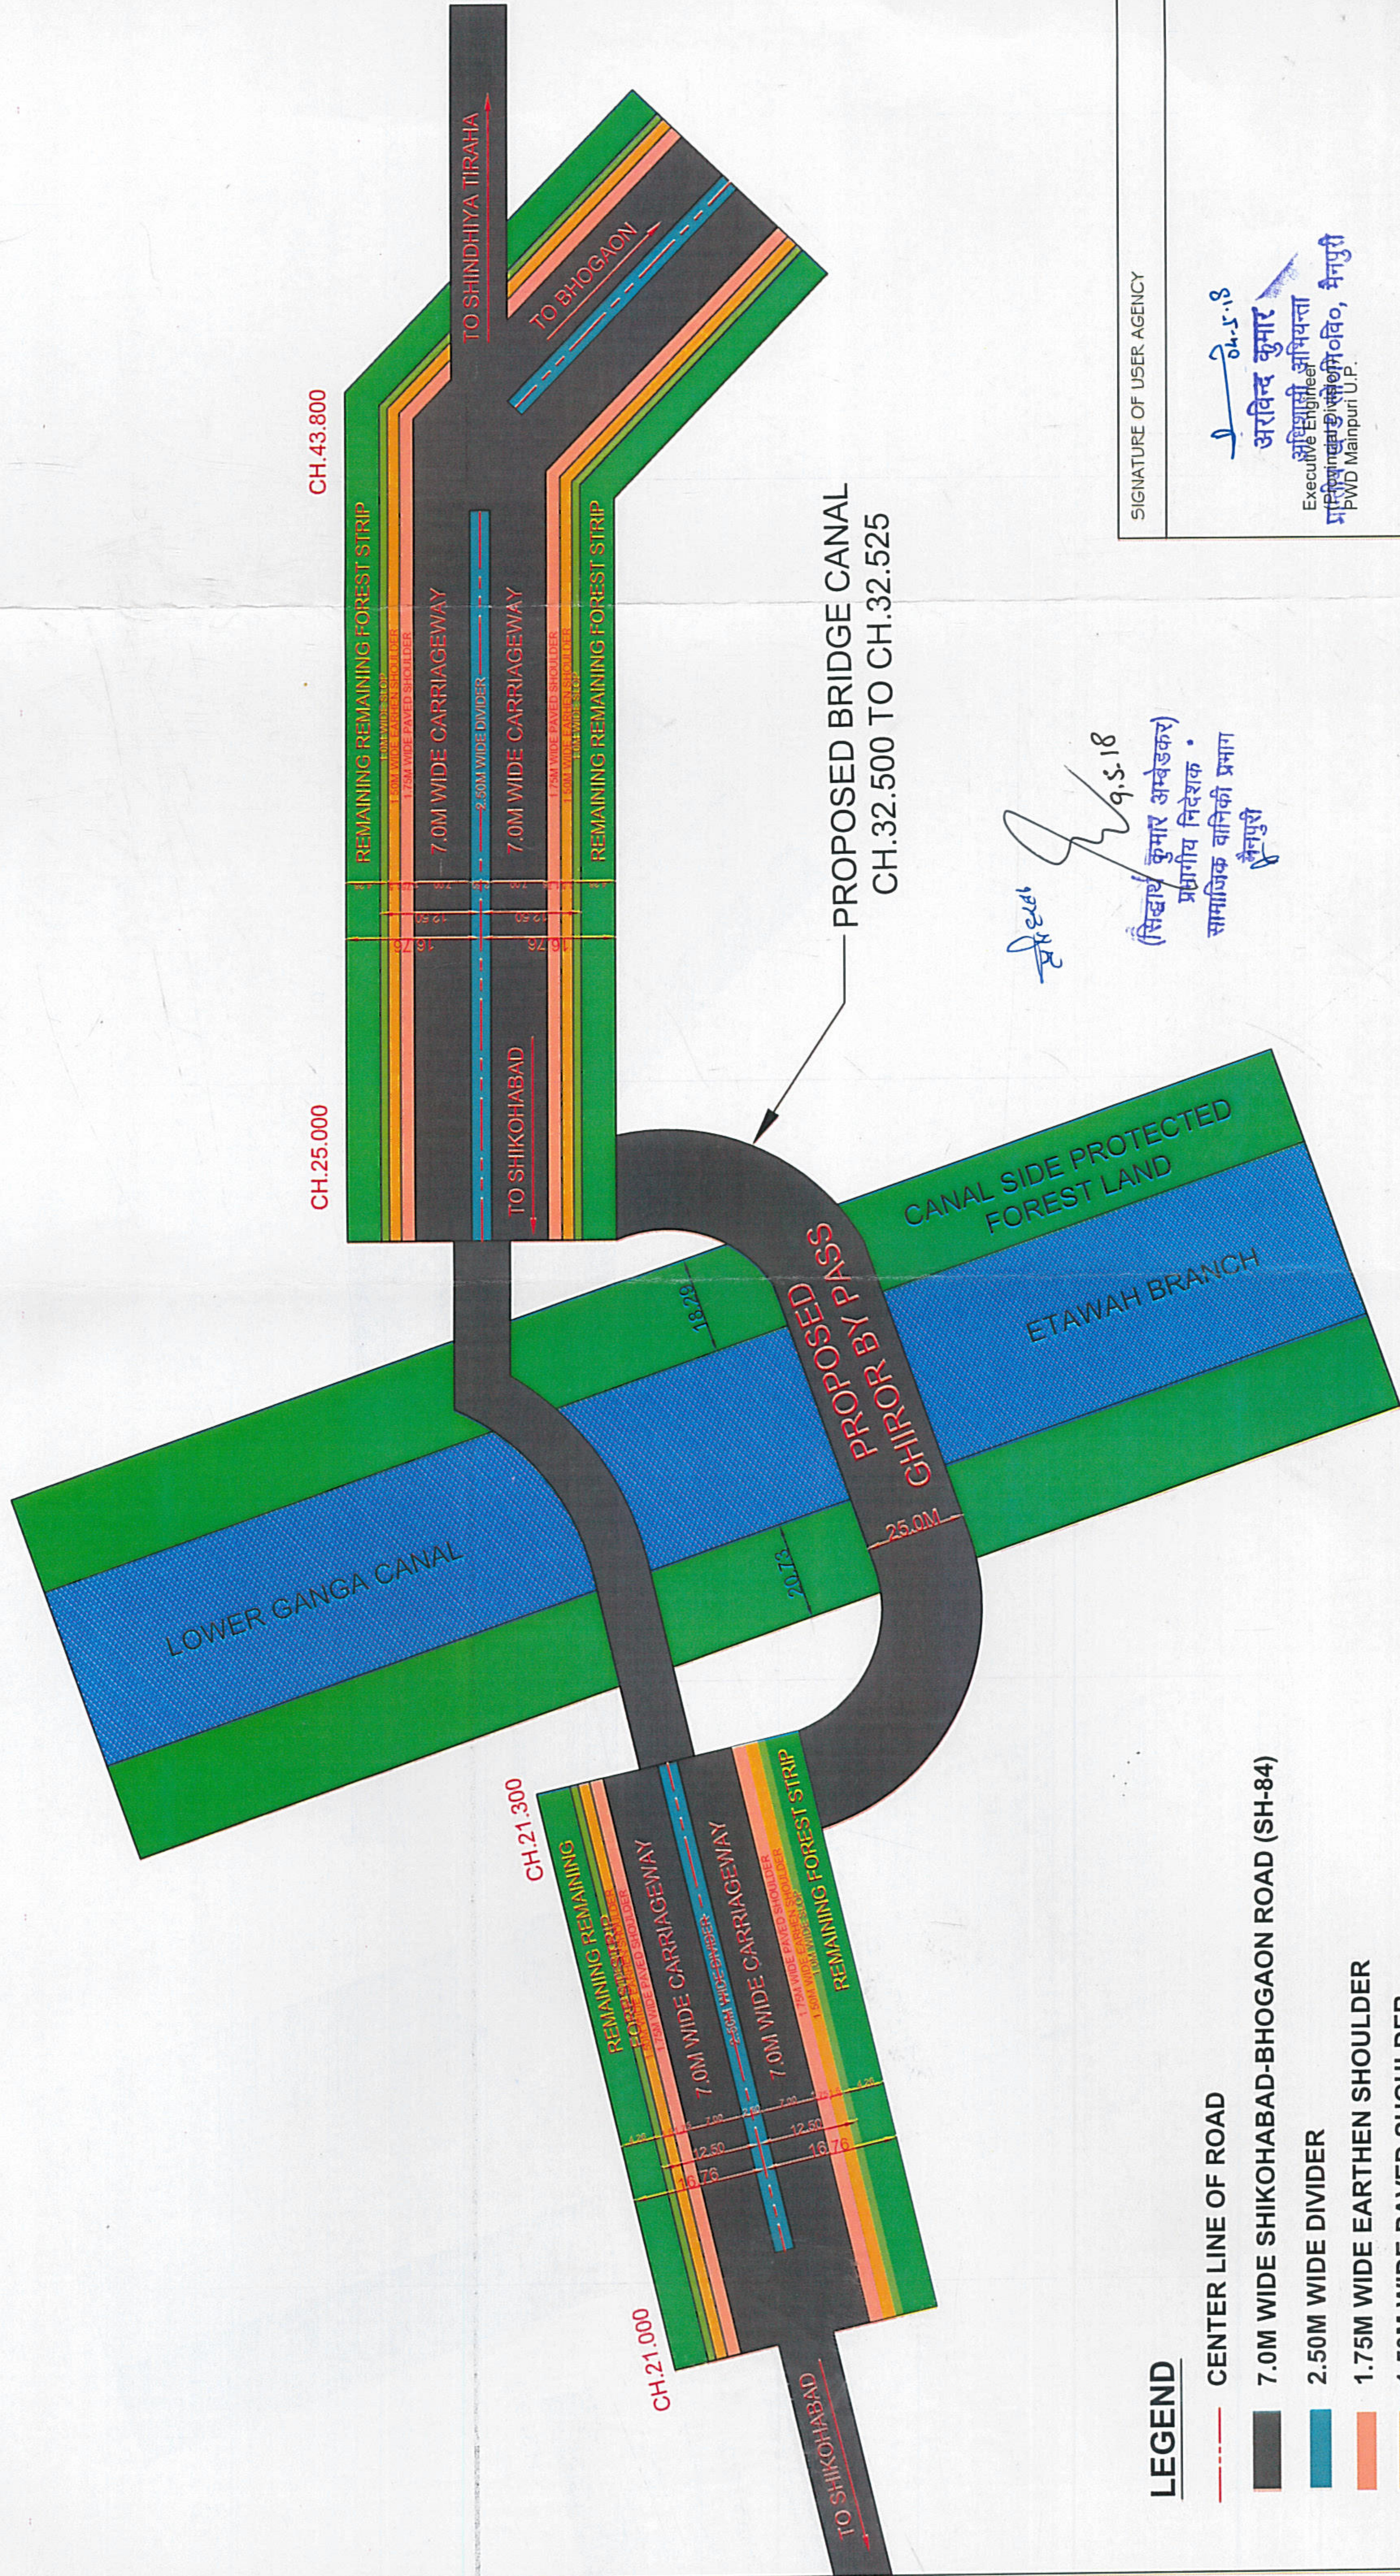

SIGNATURE OF USER AGENCY

04.5.18

अरविन्द कुमार

अभिजाती अभियन्ता

प्रतिपदित (अभिजाती अभियन्ता)

PWD Mainpuri U.P.

अरविन्द कुमार

अभिजाती अभियन्ता

प्रतिपदित (अभिजाती अभियन्ता)

PWD Mainpuri U.P.

अरविन्द कुमार

अभिजाती अभियन्ता

प्रतिपदित (अभिजाती अभियन्ता)

PWD Mainpuri U.P.

