


# SHANAG MIDDLE HEP 100KW

Rango Forest Officer  
Forest Range Manali

Divisional Forest Officer  
Kullu Forest Division, Kullu

SHANAG MIDDLE HEP (100KW)

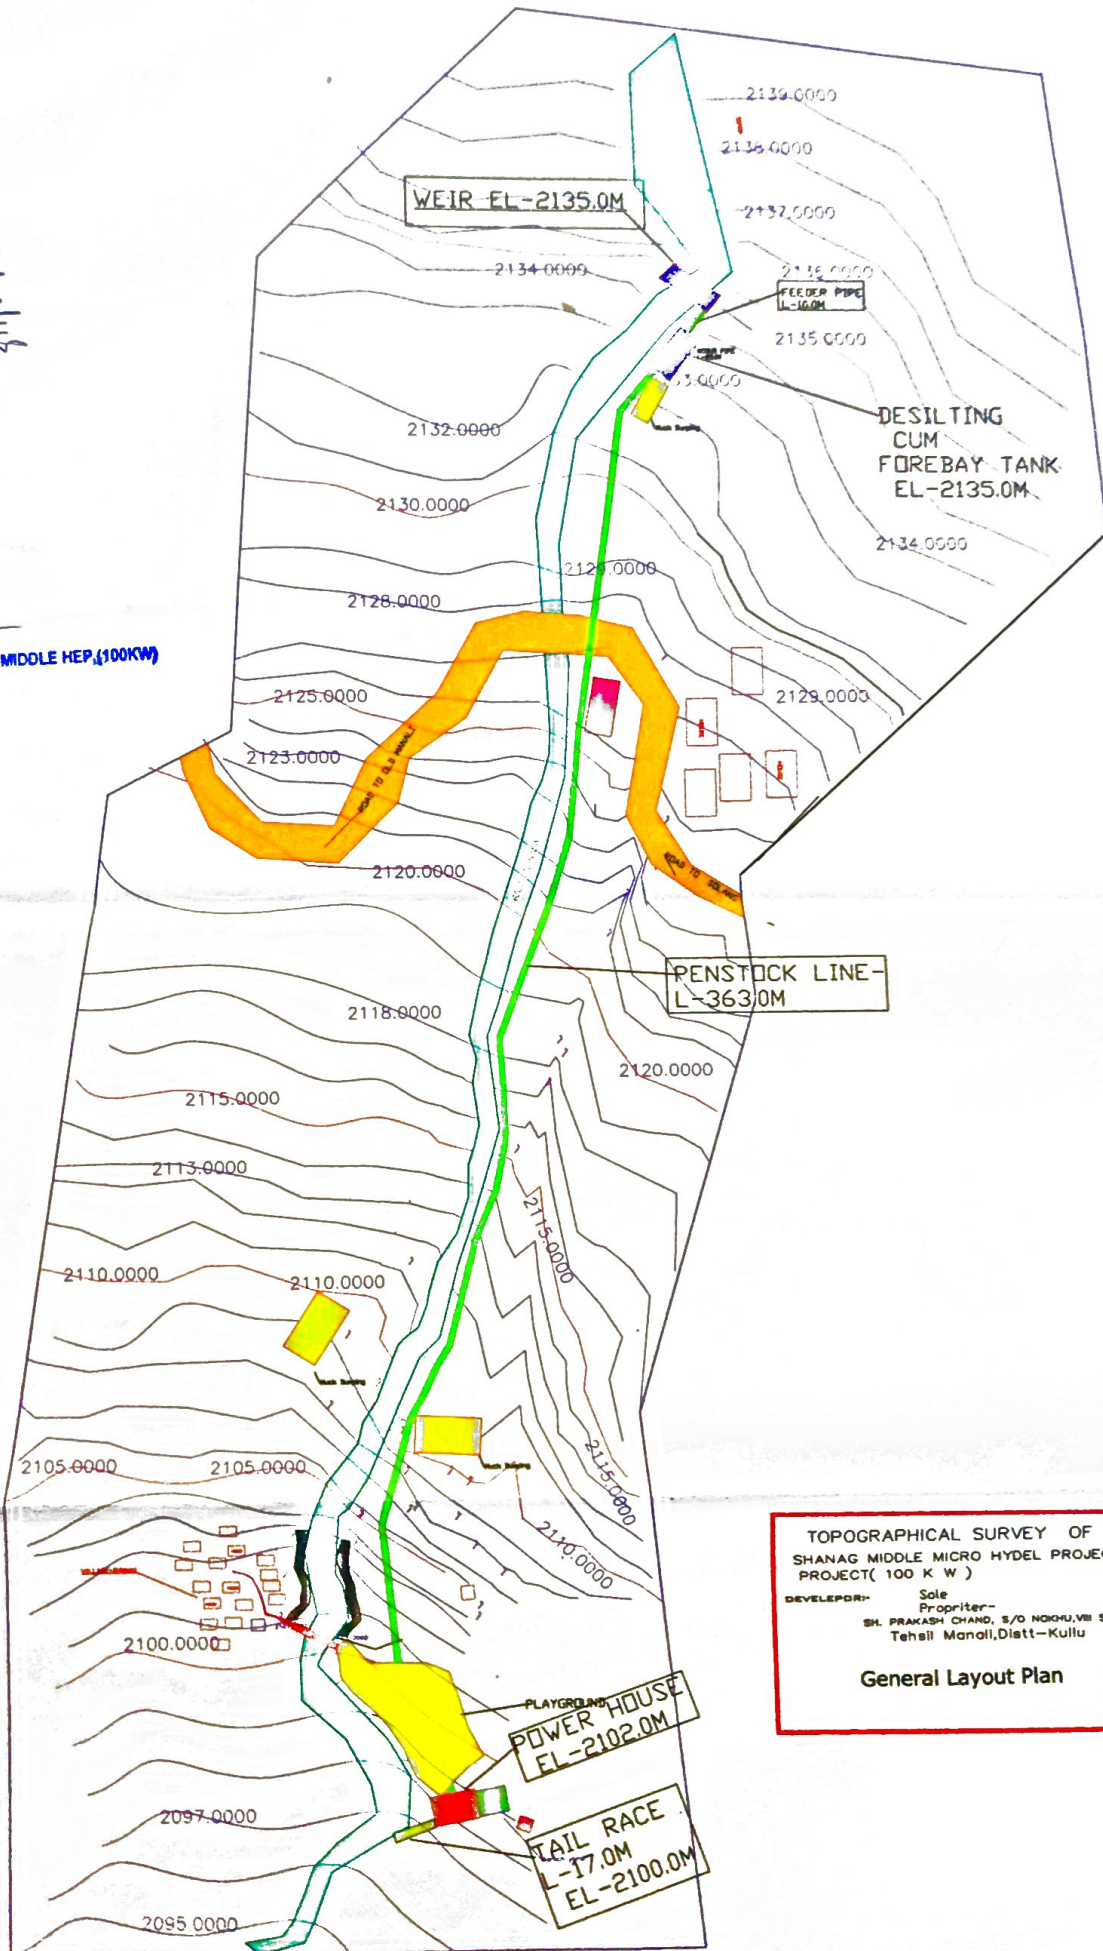

TOPOGRAPHICAL SURVEY OF  
SHANAG MIDDLE MICRO HYDEL PROJECT (100 K W )  
DEVELOPER:- Sole Proprietor:-  
SH. PRAKASH CHAND, S/O NODHU, VILL SHANAG  
Tehsil Manali, Distt-Kullu  
**General Layout Plan**