



PROJECT:-
PANNU INTERNATIONAL PALACE
VILL: KALA AEGANA TEHSIL & DISTT GURDASPUR.

AREA LEFT FOR ROAD WIDENING - 848 SQFT
NET AREA UNDER CLU AFTER ROAD WIDENING - 44122 SQFT
OR 4100.56 SQM. OR 1.0129 ACRES.

DETAIL OF AREA.

a) AREA LEFT UNDER GENERAL PASSAGE - 2900 SQFT	- 10242 SQFT.
b) COV.AREA OF G.F	
c) TOTAL GROUND COVERAGE	- 10242 SQFT. {23.21% OF PLOT AREA }
d) CAR PARKING PROVIDED	- 22060.30 SQFT. {50.0 % OF PLOT AREA }

NOKHASRA NO. AREA UNDER CLU	
1.	23 4K-5.87M
2.	18/2 3K-18.63M
3.	19/2 0K-0.50M
4.	19/1 0K-10.21M
TOTAL 8K-5.18M	

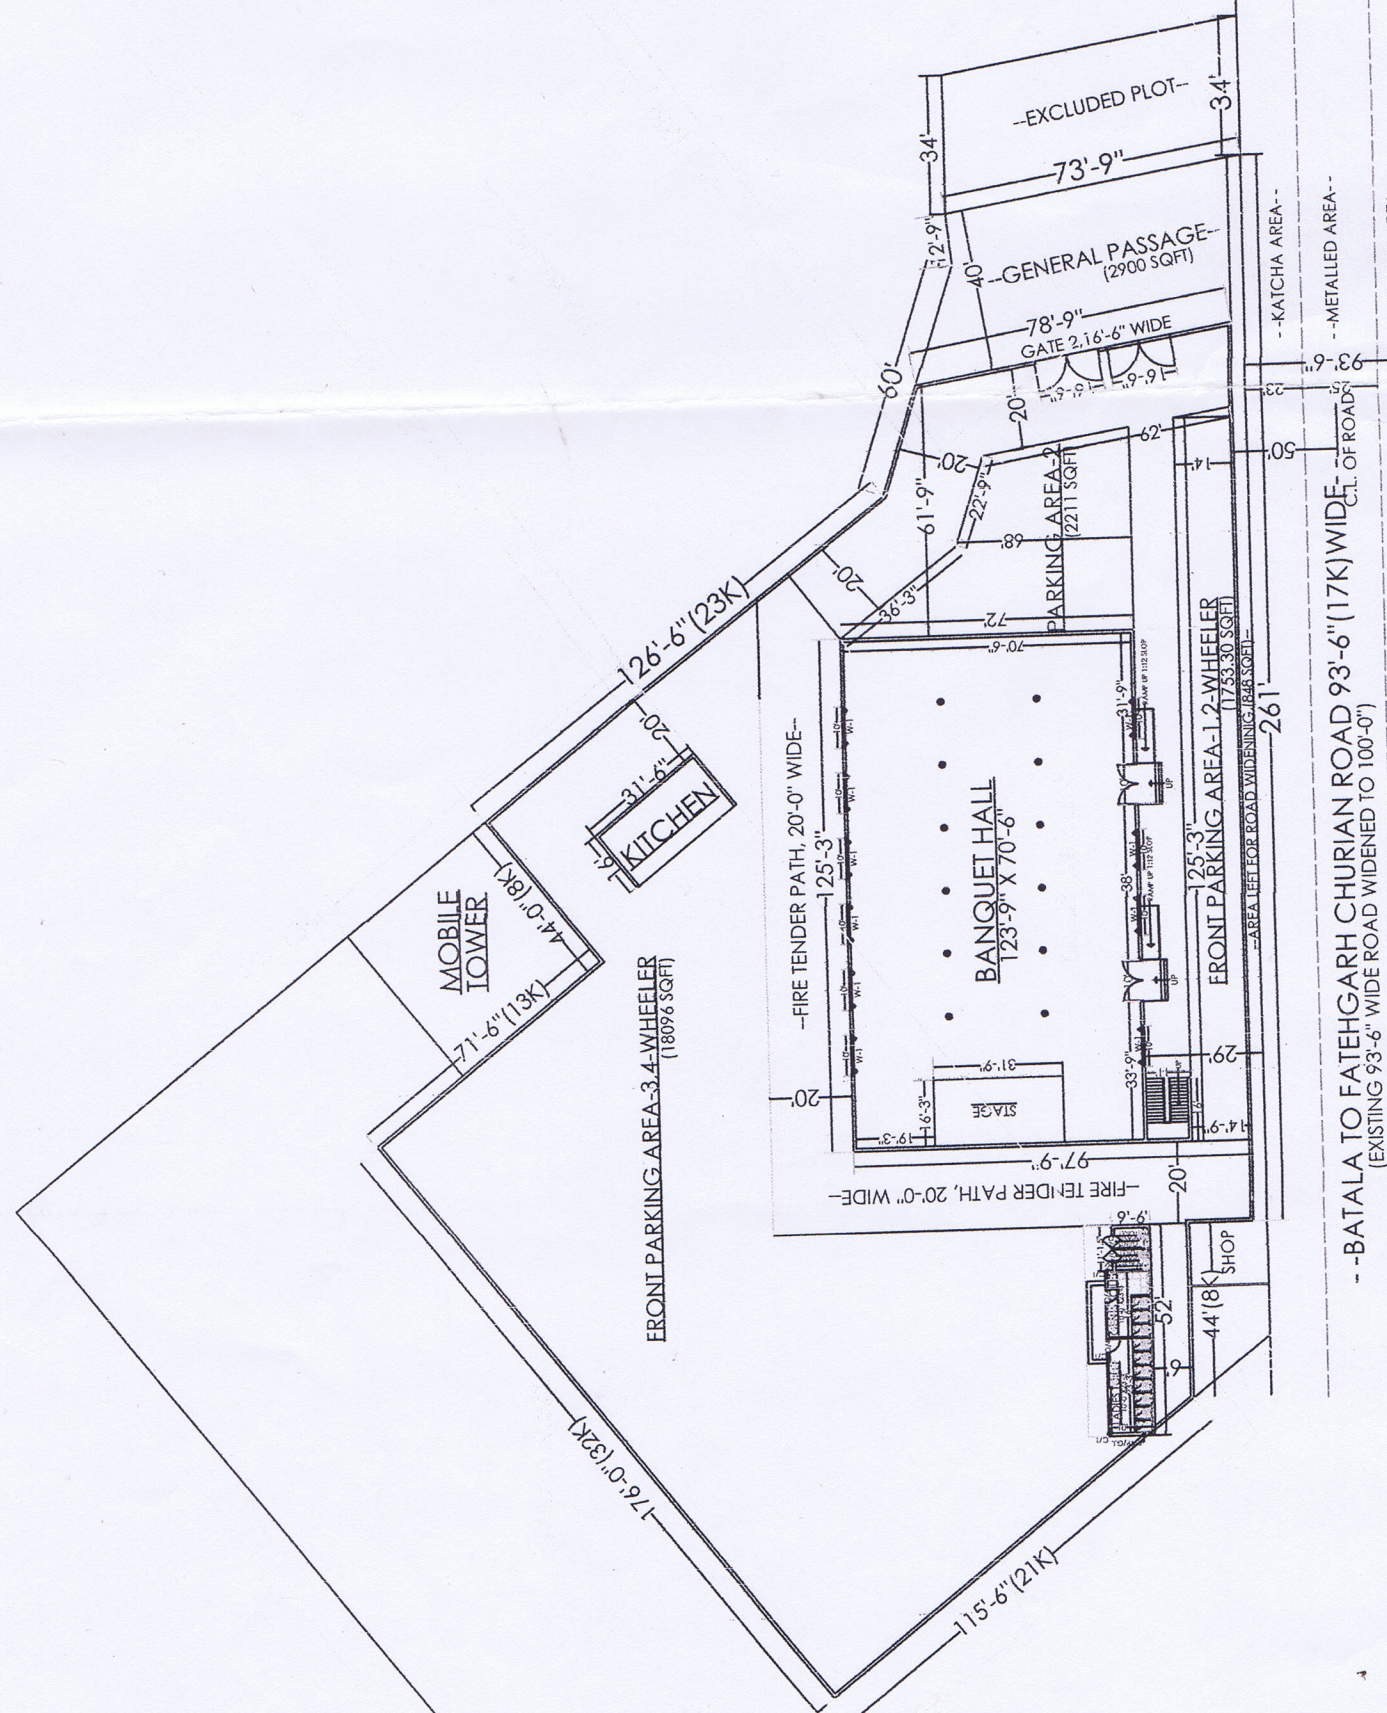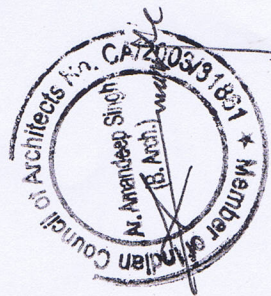

TO FATEHGARH CHURIAN >

TO BATALA

TITLE OF DRAWING

TITLE OF DRAWING
SITE PLAN & FLOOR PLAN

SITE PLAN & LOOK PLAN	DATE: 10-02-2018
-----------------------	------------------

SCALE:- 1 INCH = 32 FEET.

$$S \rightarrow Z$$

2

OWNER

ARCHITECT