



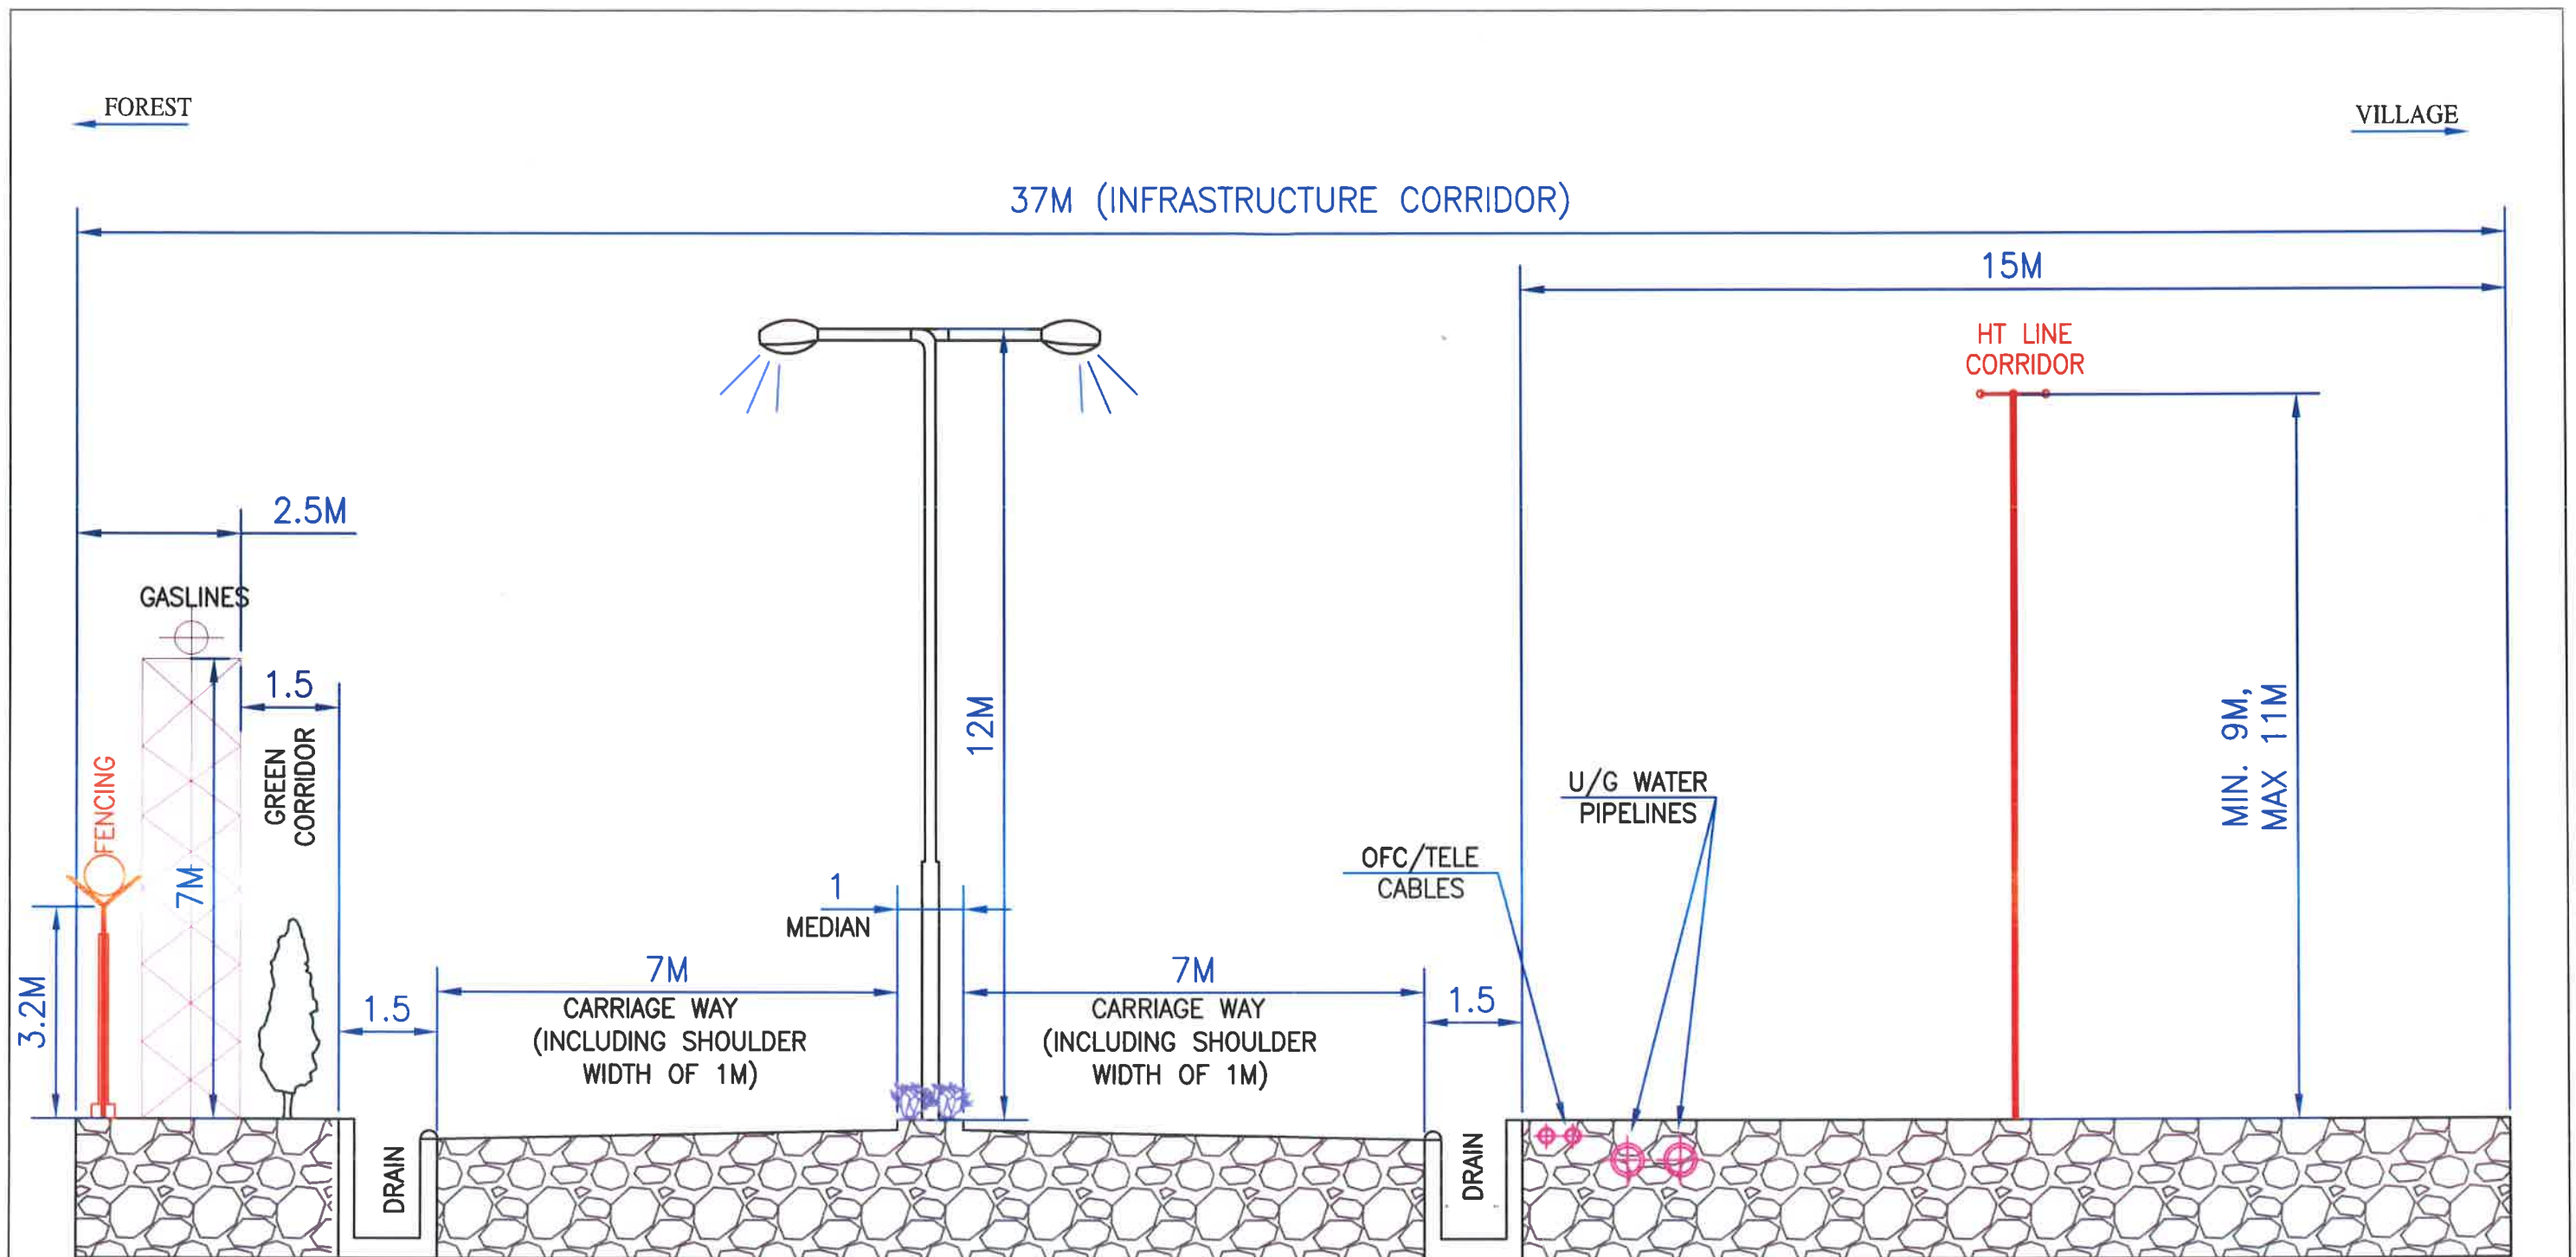

TYPICAL CROSS SECTION

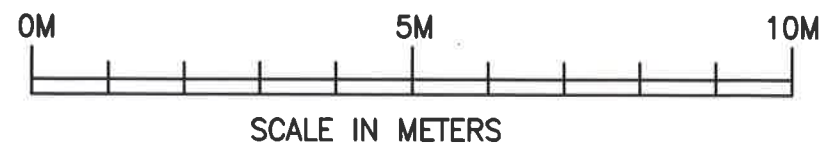

[Signature]
 For JSW STEEL LTD.
 Authorised Signatory

Name of the project-
INFRASTRUCTURE CORRIDOR
 between JSW Steel Ltd. and Neotrex Steel Pvt. Ltd.