
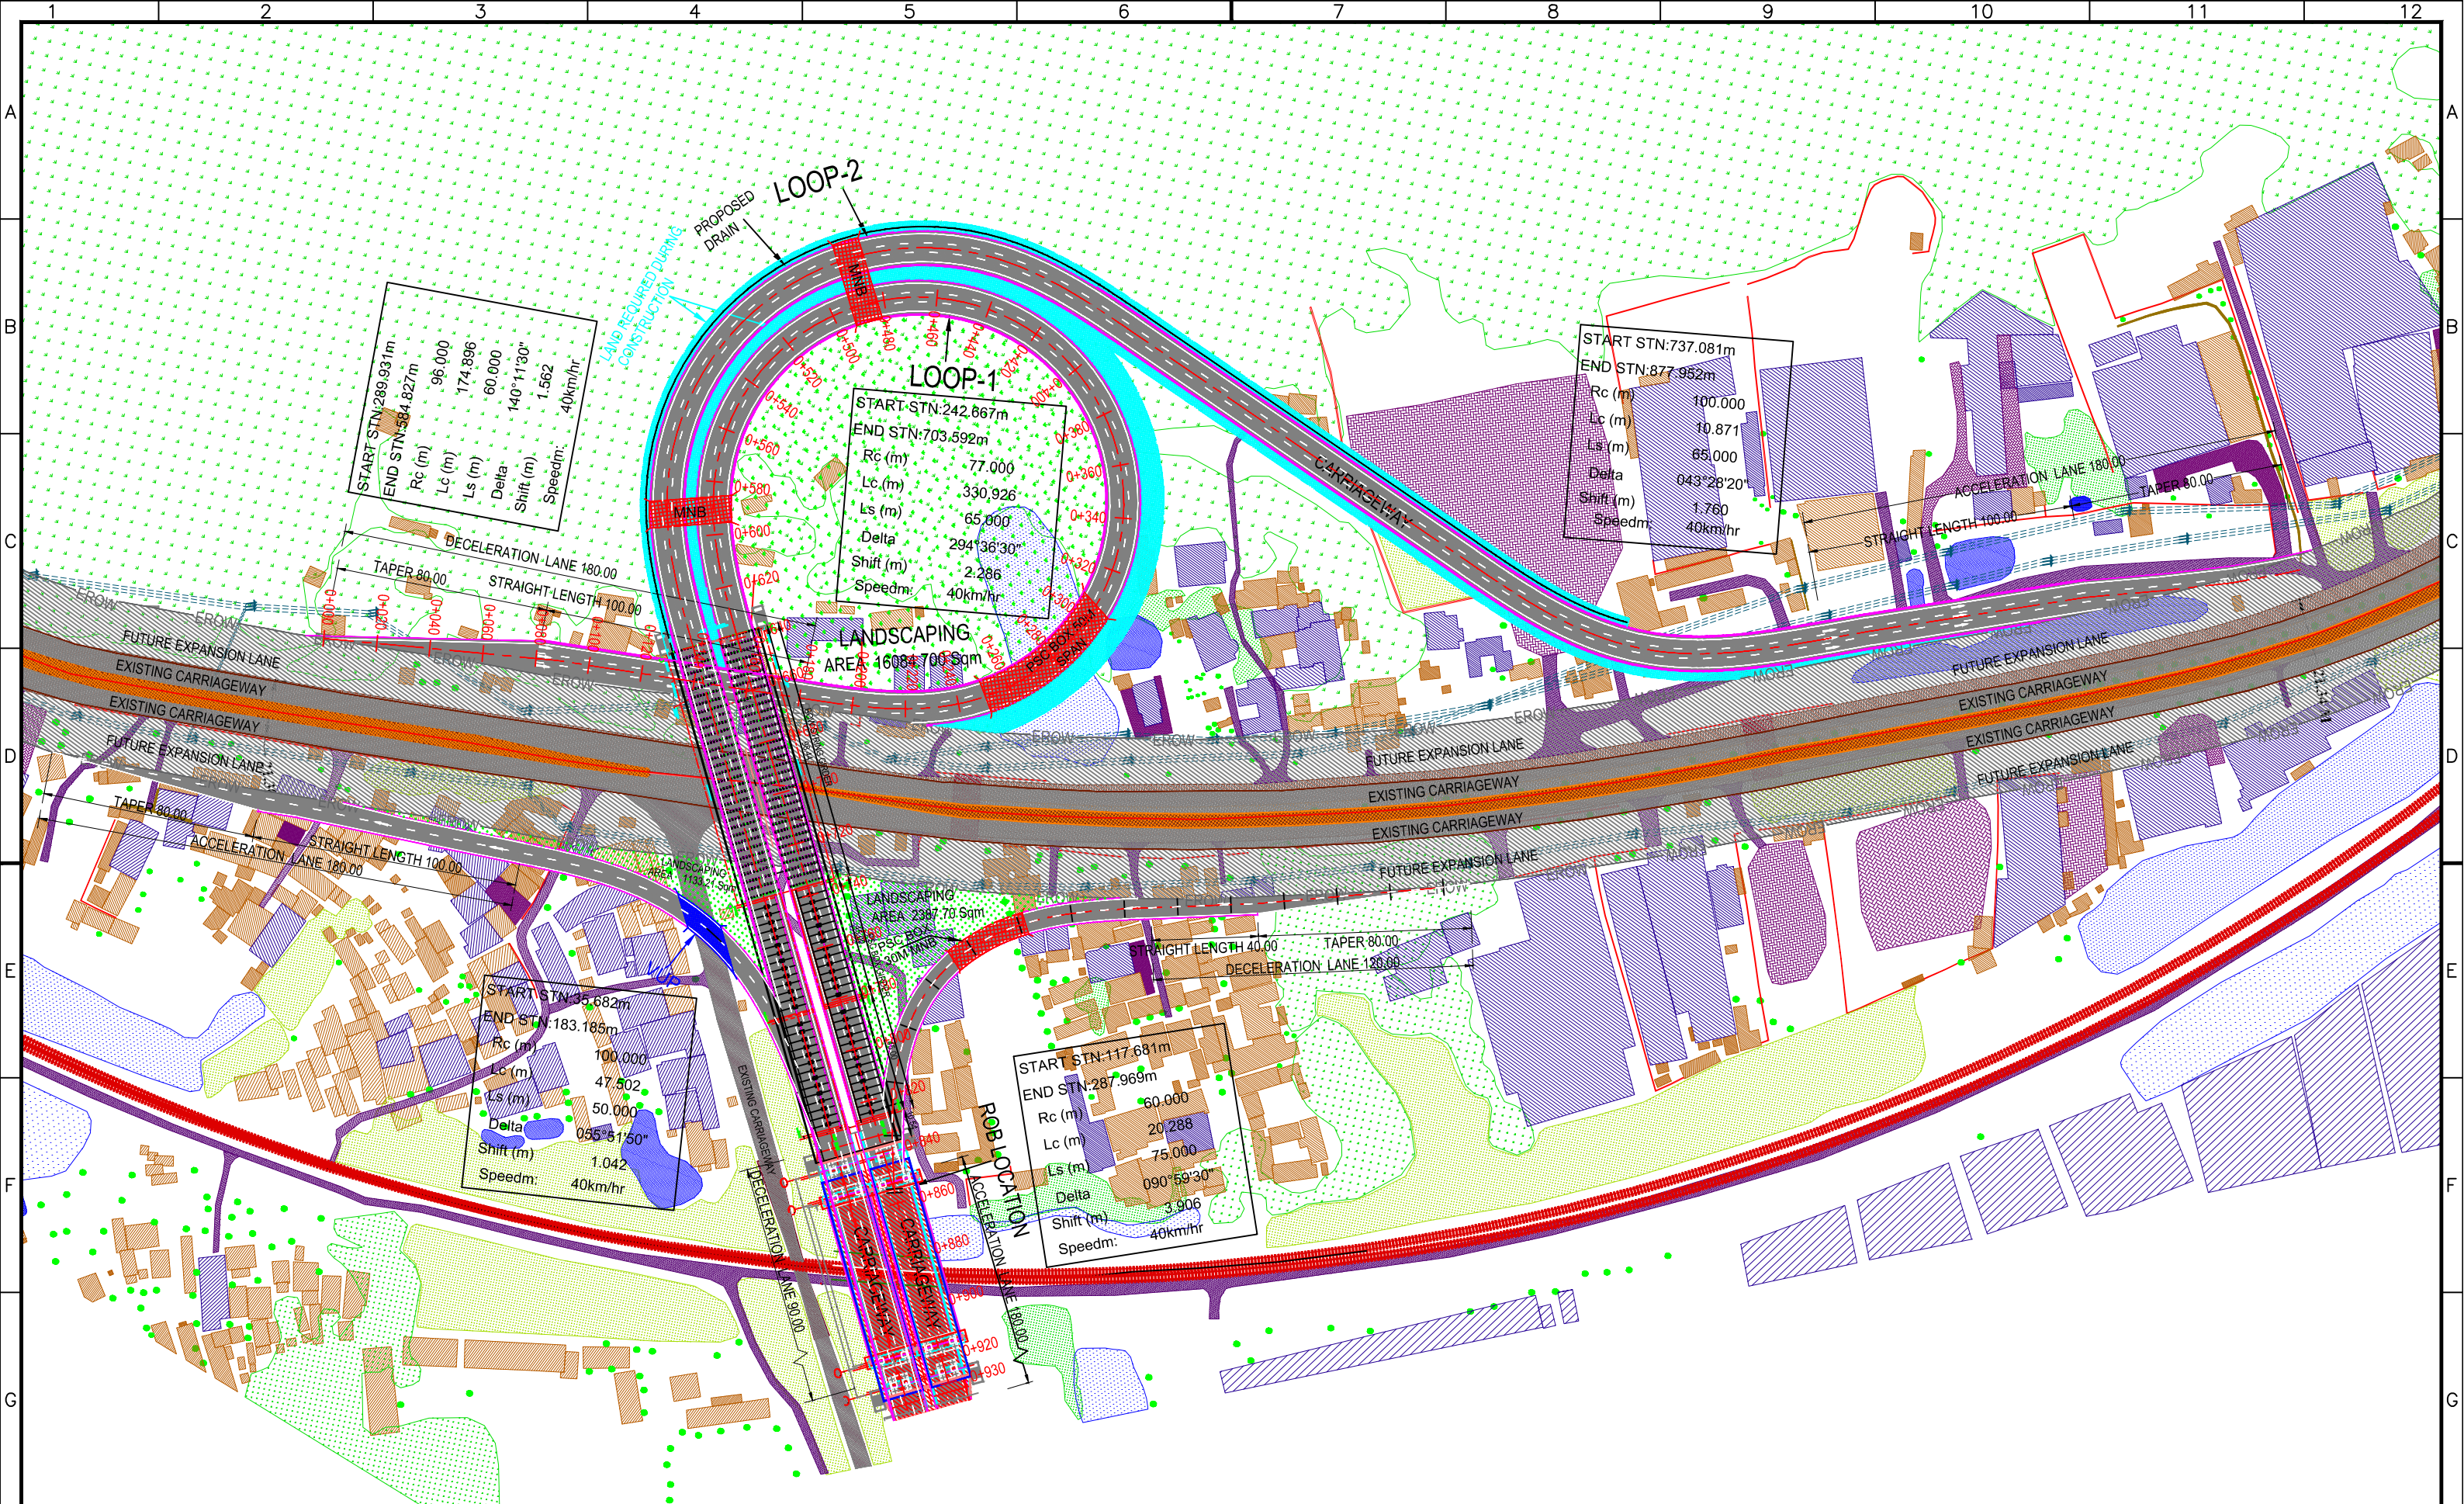


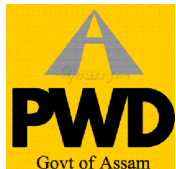

			Client		Consultant		SCALE: @ A3 Size		PROJECT:	
			 CE PWD		 Shree Bhawani Consultancy Services Pvt. Ltd.		Hor: NTS Ver: NTS		Preparation of Feasibility Report for the construction of Trumpet Interchange at Gauripur , Kamrup Assam (After ROB) and Kali Pahar T junction	
			781001, Fatasil Ambari, Guwahati, Assam 781001		F-101, 102A, R.B. Tower, Chunnabhatti, Bhopal, M.P.-462016		SCALE: @ A3 Size		TITLE: Plan of Trumpet Drawing	
			DATE				Hor: 0 (1 : 2000 at A3 Size Sheet) Ver: 0		DRG.NO.: SBCSPL/GTI/DWG/P&P/01	
									REV. R0	
									SHEET NO: 01	