



Layout plan with dimension wise forest area calculation

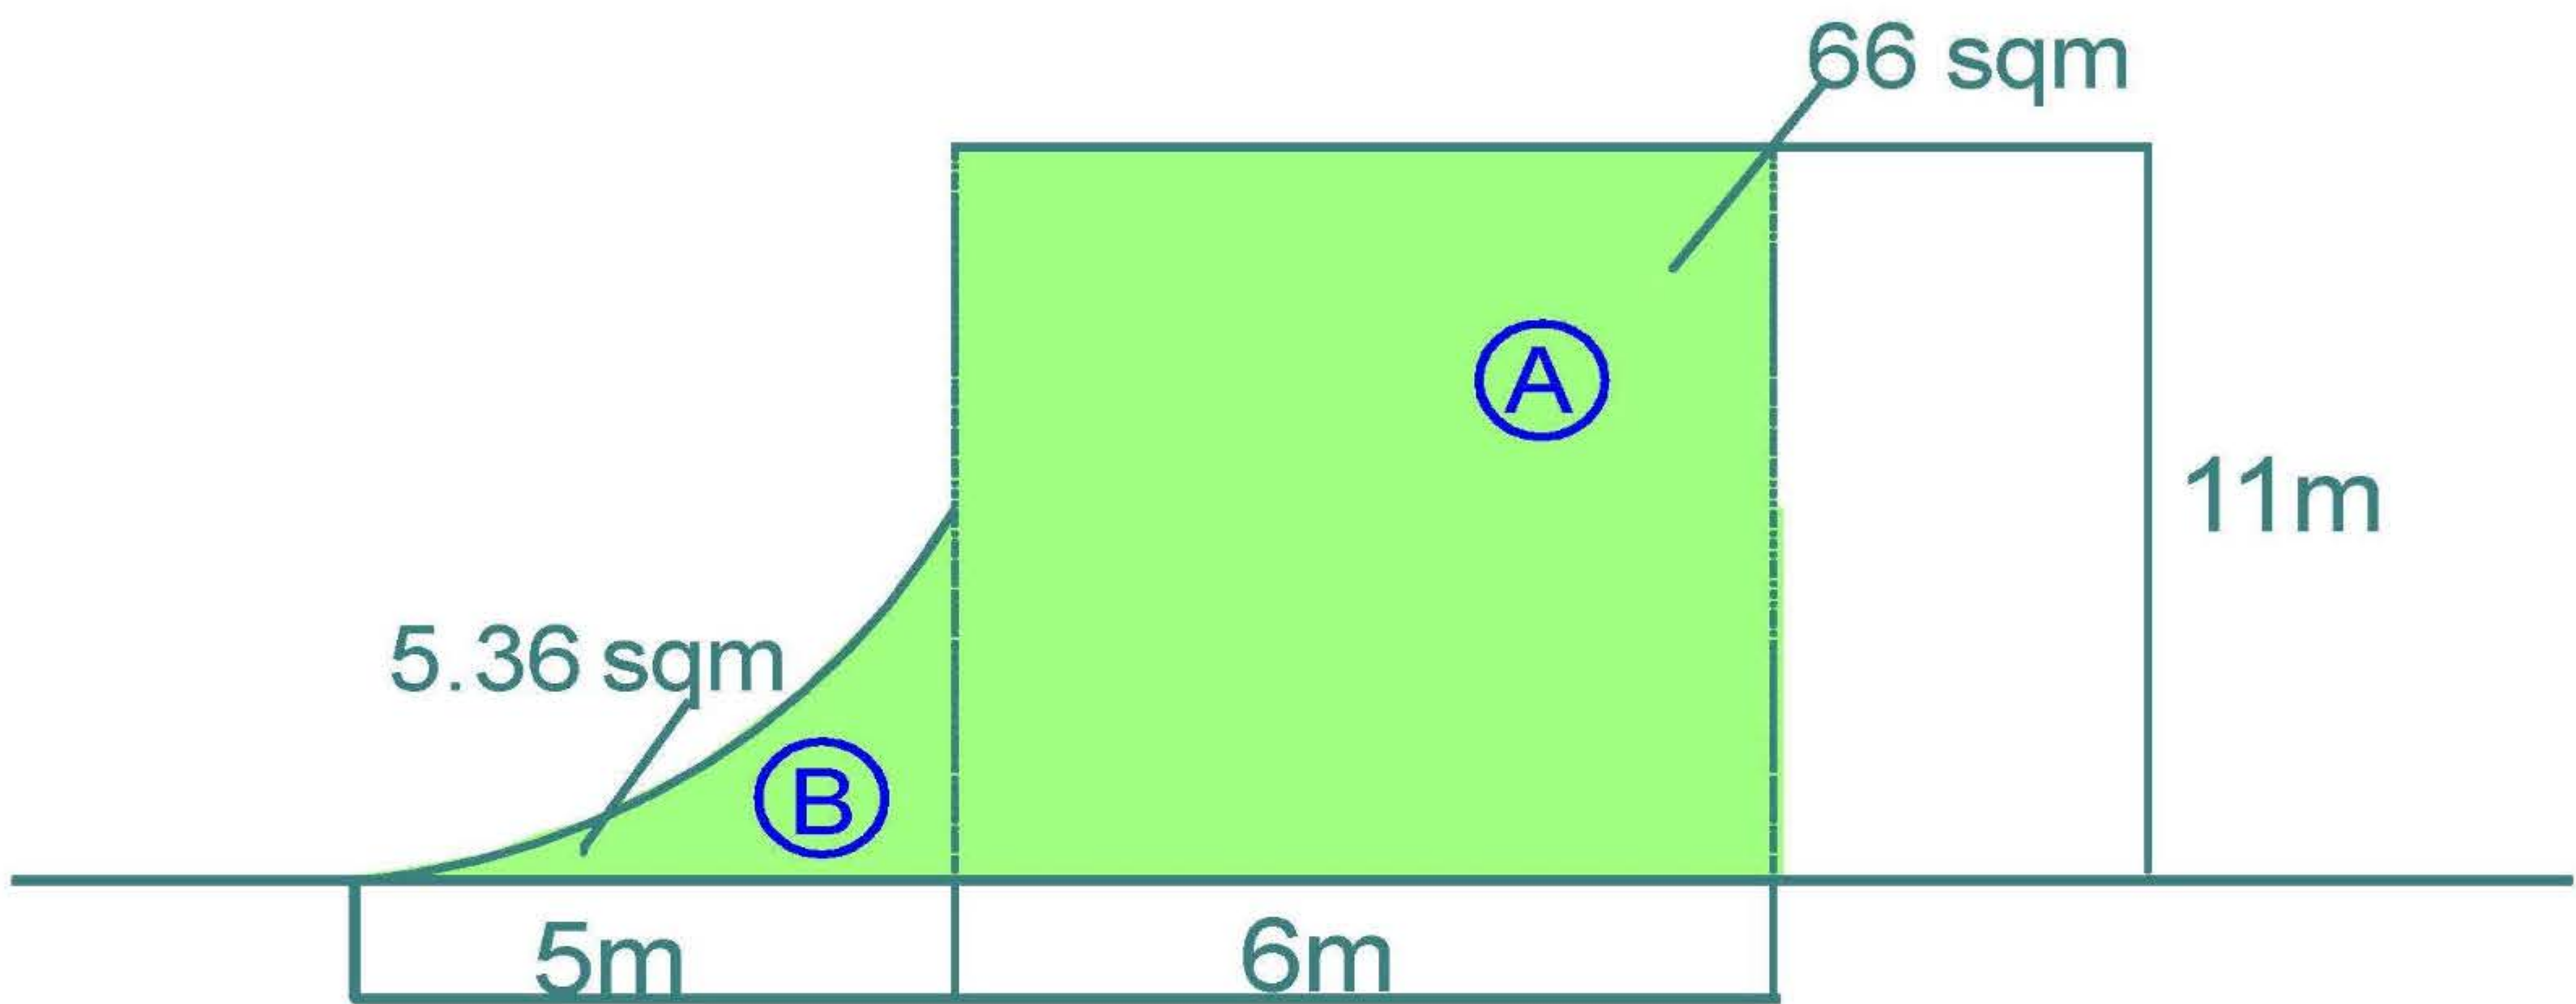

Legend

- Entry
- Exit
- Road
- Project Site
- Forest Area

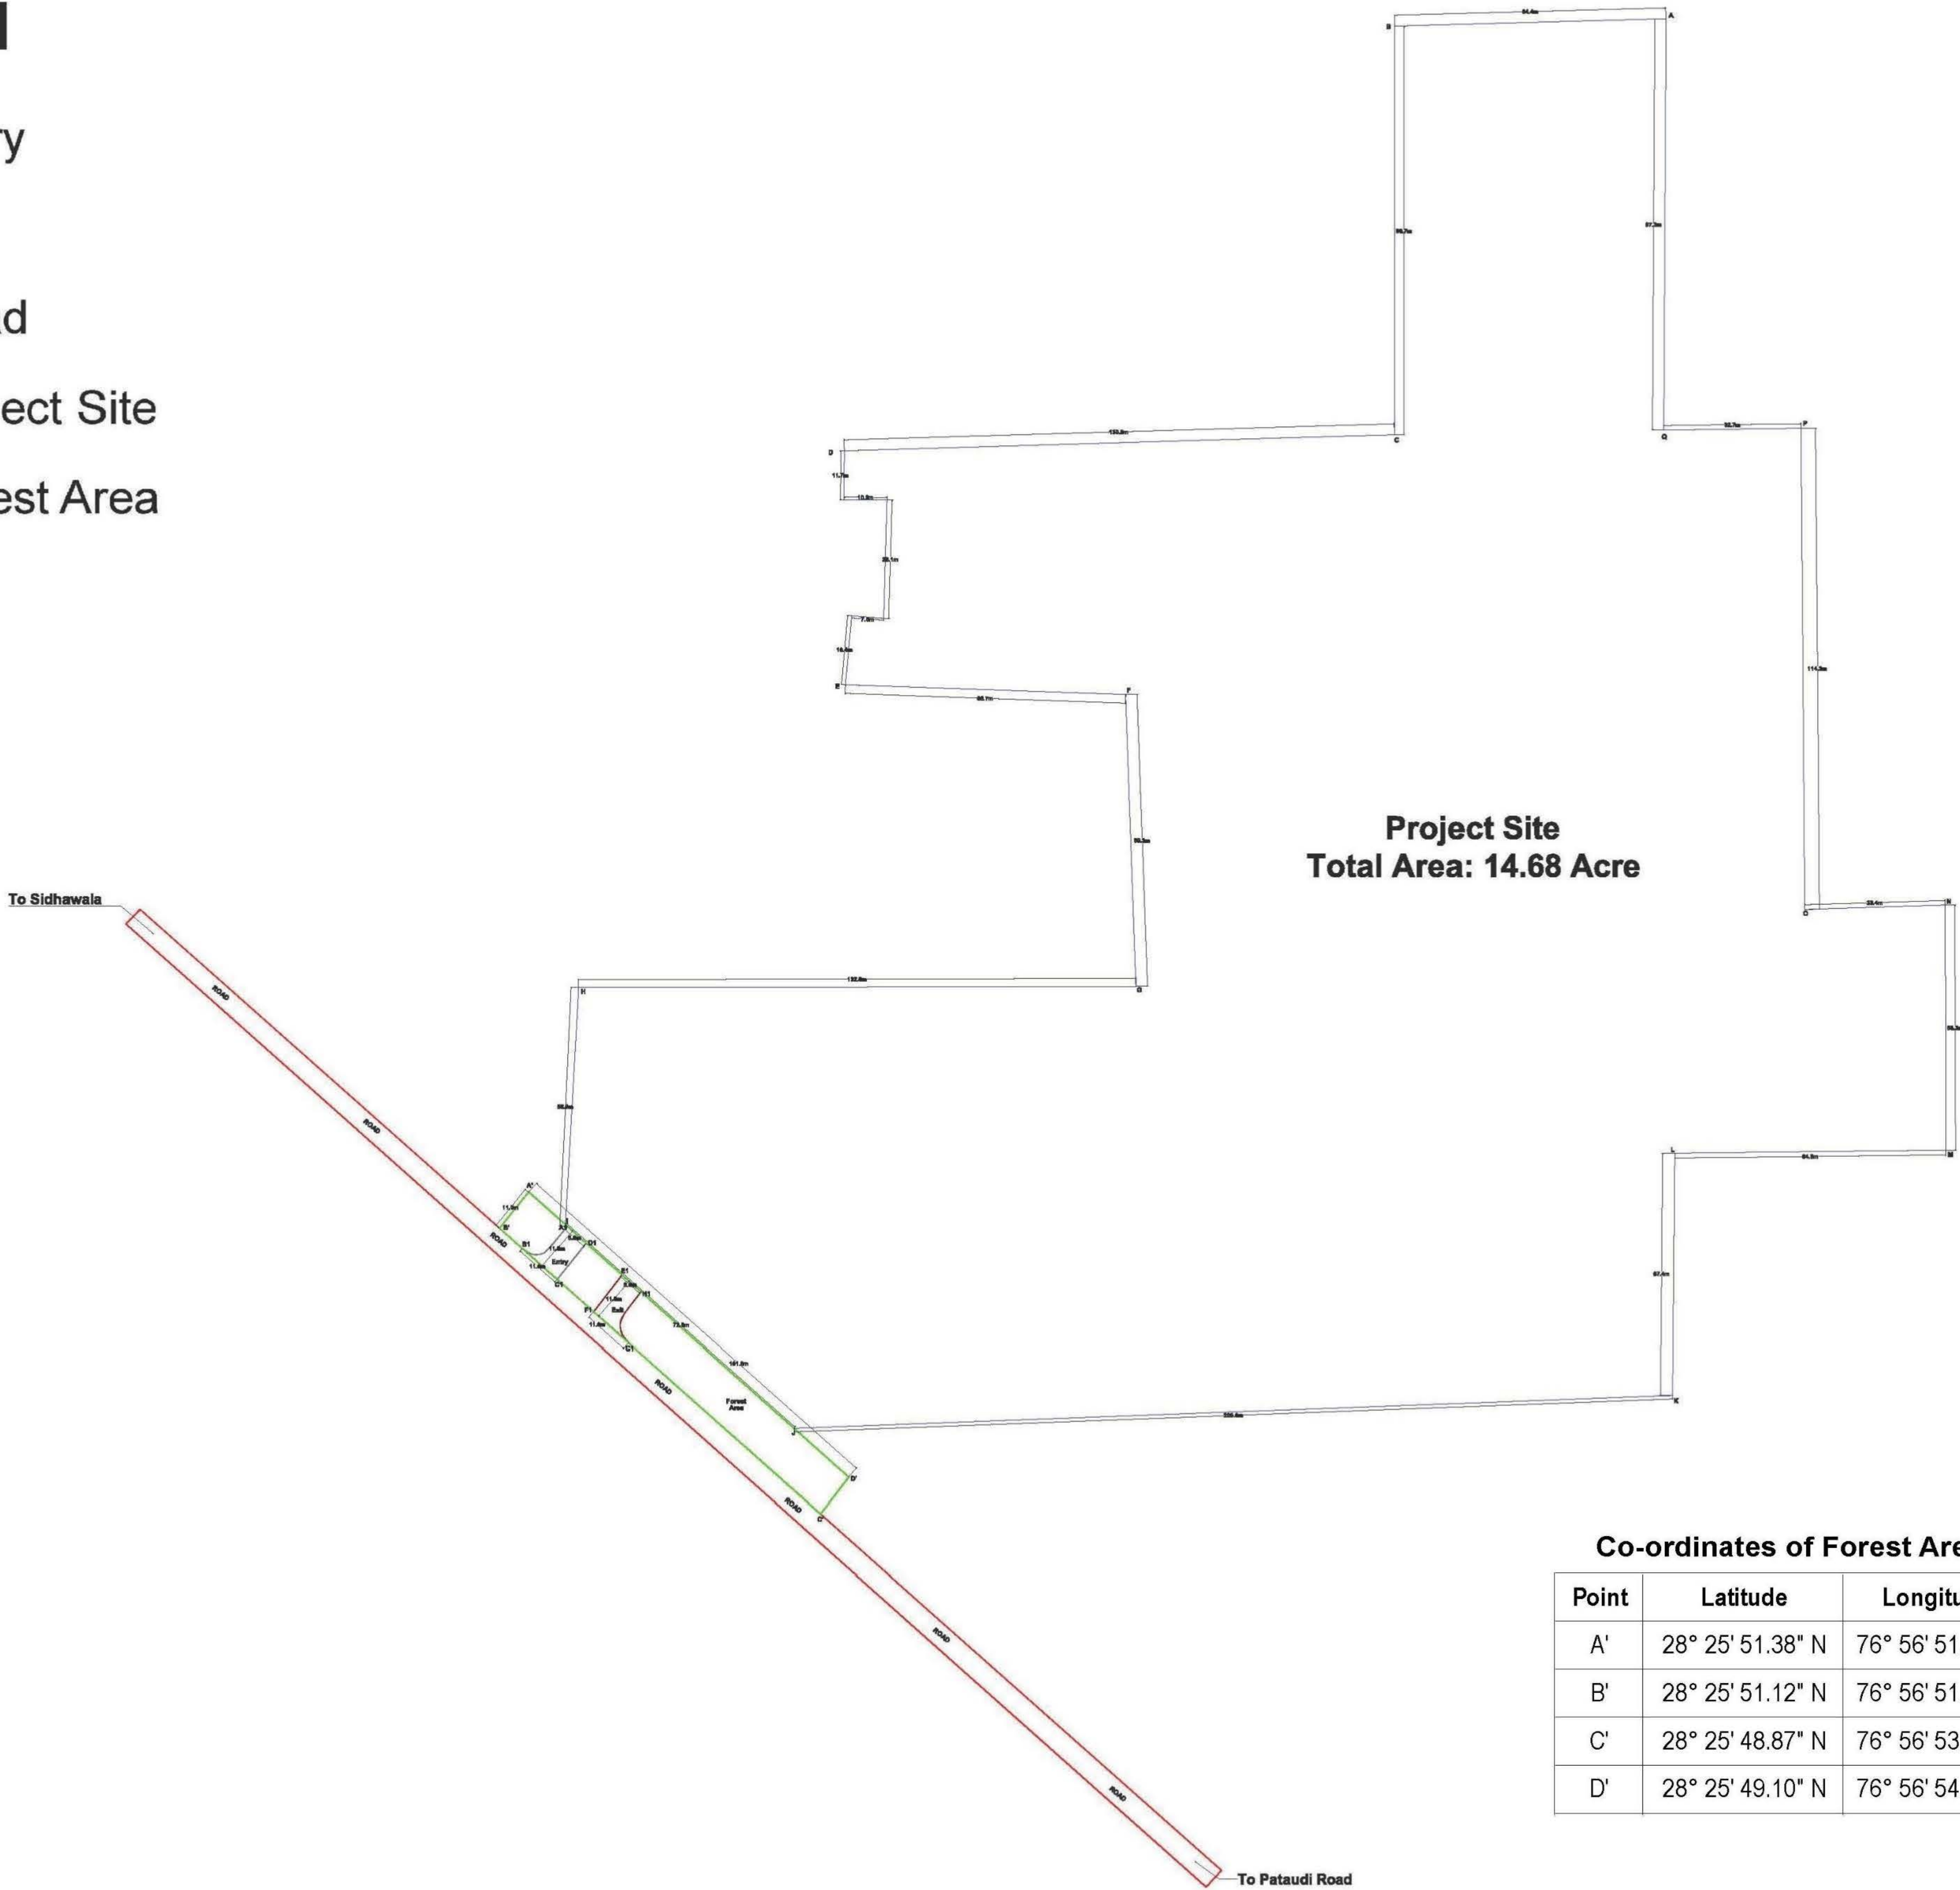

Area

A = Length x Width
= 6mx 11m=66 Sq.mt.

B = Area of Square (5m Side) - ¼ Area of Circle (R=5m)
=(5mx5m) - ¼ (22/7x5x5)
= 25.00-19.64=5.36 Sq.mt.

Area = A+B
Entry Area = 66 + 5.36 = 71.36
Exit Area = 66 + 5.36 = 71.36
Total Area = Exit Area + Entry Area = 71.36 + 71.36 = 142.72= 0.014272 Hectare

Co-ordinates of Forest Area

Point	Latitude	Longitude
A'	28° 25' 51.38" N	76° 56' 51.45" E
B'	28° 25' 51.12" N	76° 56' 51.18" E
C'	28° 25' 48.87" N	76° 56' 53.77" E
D'	28° 25' 49.10" N	76° 56' 54.07" E

Co-ordinates of Entry & Exit Gates

Point	Latitude	Longitude
A1	28° 25' 51.10" N	76° 56' 51.71" E
B1	28° 25' 50.96" N	76° 56' 51.37" E
C1	28° 25' 50.71" N	76° 56' 51.66" E
D1	28° 25' 50.97" N	76° 56' 51.93" E
E1	28° 25' 50.70" N	76° 56' 52.23" E
F1	28° 25' 50.44" N	76° 56' 51.96" E
G1	28° 25' 50.20" N	76° 56' 52.25" E
H1	28° 25' 50.57" N	76° 56' 52.39" E

Co-ordinates of Project Site

Point	Latitude	Longitude
A	28° 26' 00.64" N	76° 57' 01.94" E
B	28° 26' 00.62" N	76° 56' 59.48" E
C	28° 25' 57.34" N	76° 56' 59.41" E
D	28° 25' 57.29" N	76° 56' 54.39" E
E	28° 25' 55.39" N	76° 56' 54.37" E
F	28° 25' 55.29" N	76° 56' 56.93" E
G	28° 25' 52.94" N	76° 56' 56.97" E
H	28° 25' 53.01" N	76° 56' 51.88" E
I	28° 25' 51.14" N	76° 56' 51.73" E
J	28° 25' 49.40" N	76° 56' 53.71" E
K	28° 25' 49.56" N	76° 57' 01.81" E
L	28° 25' 51.50" N	76° 57' 01.88" E
M	28° 25' 51.51" N	76° 57' 04.34" E
N	28° 25' 53.49" N	76° 57' 04.39" E
O	28° 25' 53.47" N	76° 57' 03.11" E
P	28° 25' 57.37" N	76° 57' 03.15" E
Q	28° 25' 57.34" N	76° 57' 01.88" E