



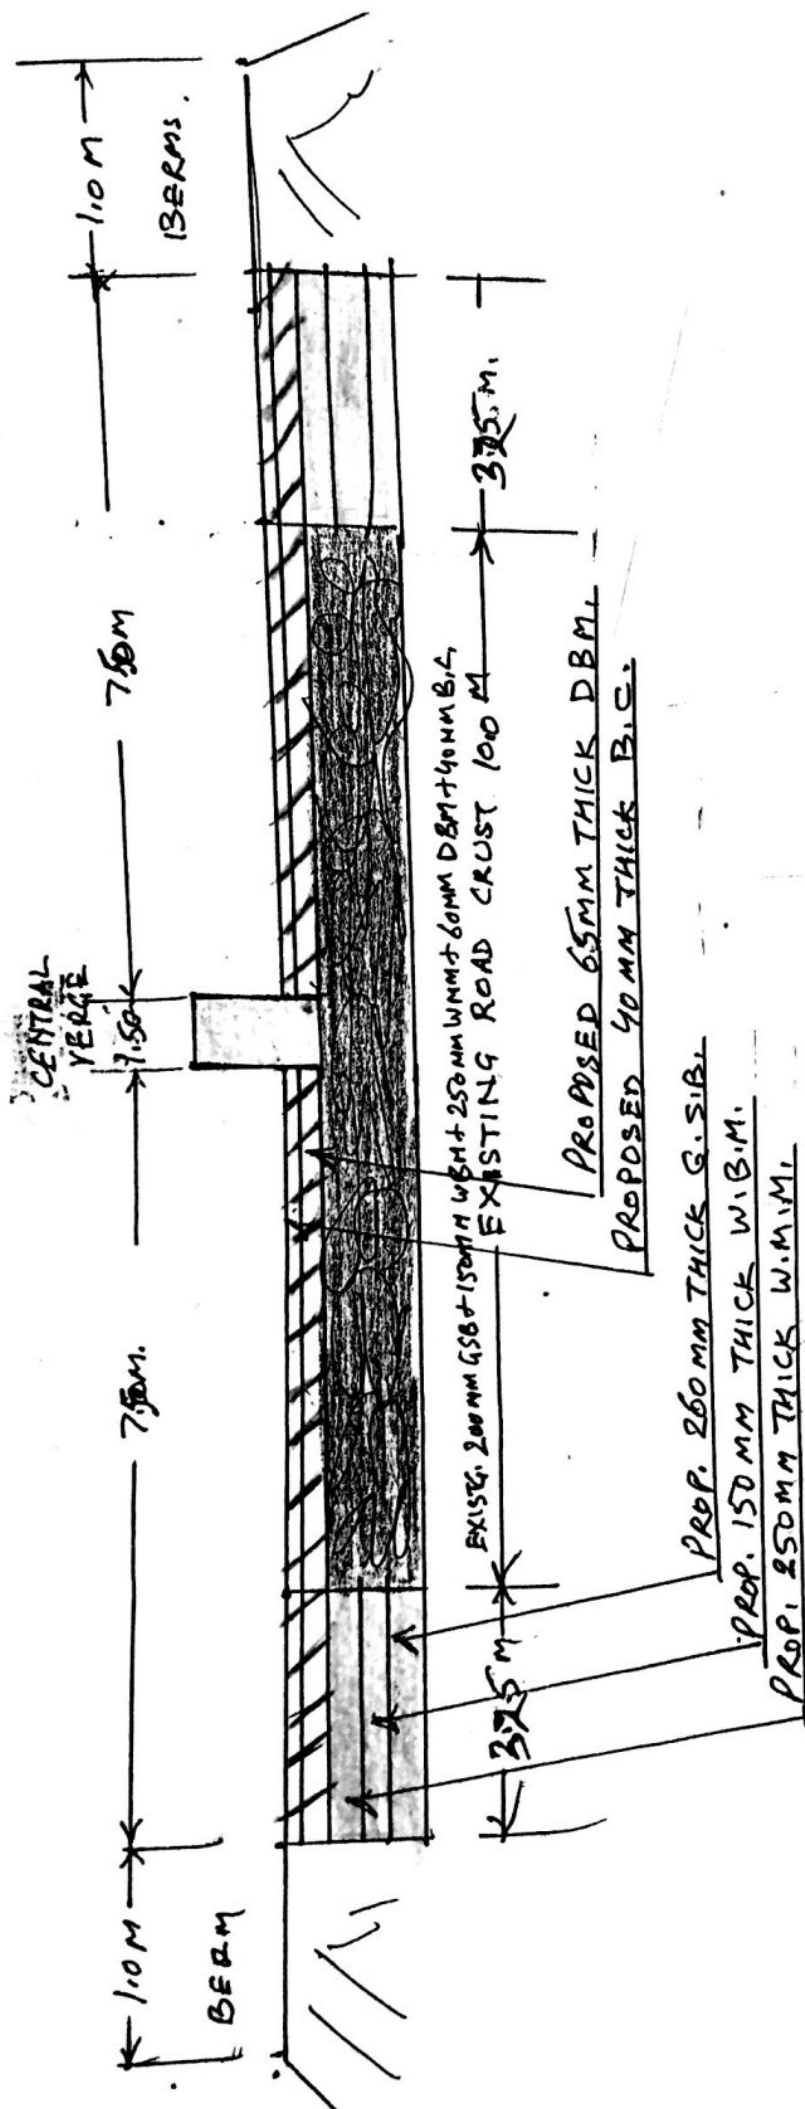

TYPICAL X-SECTION AT RD. 0.77 TO 7.60 KM

Signature
 Sub Divisional Engineer
 P.W.D. Sub Division No. 4,
 B.M.D. Sub Branch, Gurgaon

Signature
 Executive Engineer
 P.W.D. Division No. II
 P.W.D. Sub Branch, Gurgaon

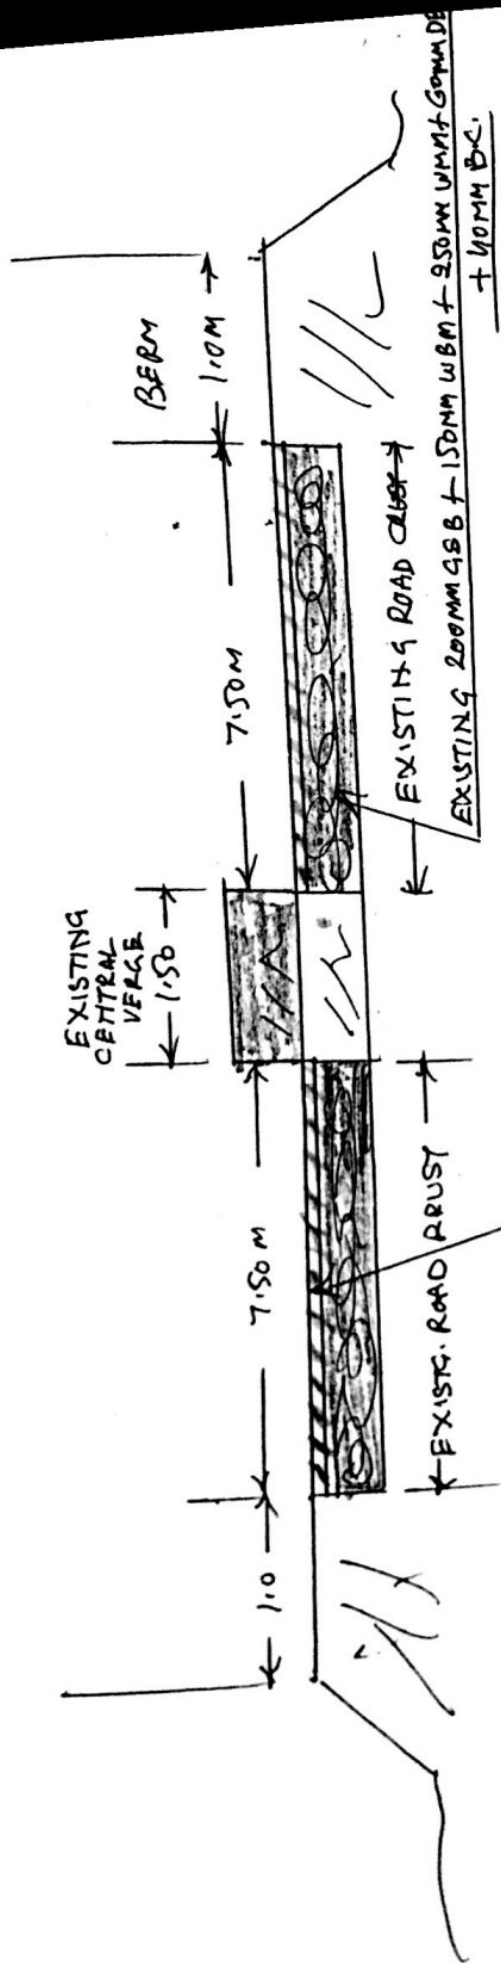

PROPOSED 40MM THICK B.C.

TYPICAL X-SECTION AT RD 0.0 TO 0.27 KM

L. J. J. J.
 Sub Divisional Engineer
 Provincial Sub-Division No. 4,

[Signature]
 Executive Engineer
 Provincial Sub-Division No. II
