


**DGPS Survey for
Rehabilitation of Rantalodhi village near Warora in Compartment-14 B , Range-Warora , for
OFFICE OF TADoba ANDHERI TIGER RESERVE (TATR), CHANDRAPUR
GEO-REFERENCED MAP (AREA = 374.75 hect.)**

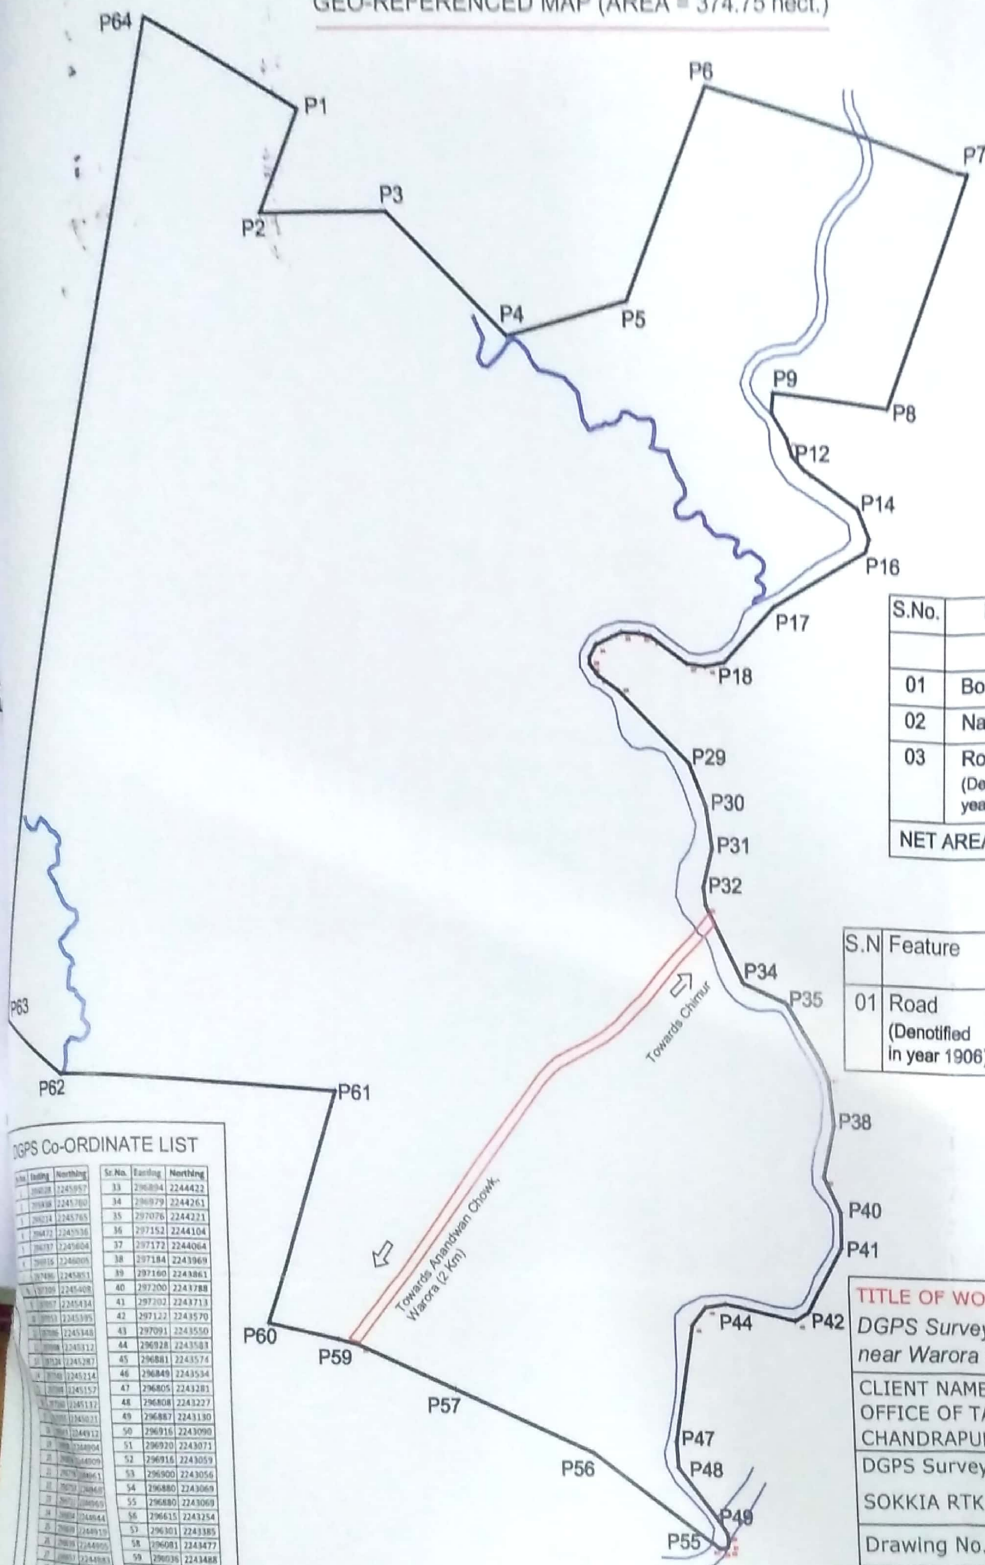

LEGEND

S.No.	Feature	Color	Area	
			Sq.m	Hect.
01	Boundary		3776970.80	377.69
02	Nalla		NA	NA
03	Road (Denotified in year 1906)		29439.80	2.94
NET AREA PROPOSED FOR DIVERSION			374.75	

Details of the road

S.N	Feature	Color	Length (m)	Width (m)	Area	
					(Sq.m)	Hect
01	Road (Denotified in year 1906)		1226.658	24 m	29439.80	2.94

DGPS Co-ORDINATE LIST

Sl.No	Station	Northing	Easting	Sl.No	Station	Northing	Easting	

TITLE OF WORK :-

DGPS Survey for Rehabilitation of Rantalodhi village near Warora in Compartment-14 B , Range-Warora

CLIENT NAME :

OFFICE OF TADoba ANDHERI TIGER RESERVE, CHANDRAPUR (TATR)

DGPS Survey conducted by :

SOKKIA RTK (DUAL FREQUENCY) DGPS Instrument

Drawing No. TATR/GSK/01 (revised on dated 01/05/2019)

SURVEY CONSULTANT

GSK INFOSYSTEMS

Address : Ground Floor , Hanfi Complex,
Jatpura Gate, Chandrapur -MS
Ph.No - 07172-273555, 9881273555

GSK INFOSYSTEMS
Ground Floor, Hanfi Complex,
Jatpura Gate, Chandrapur

AN ISO 9001 2001 Certified Company

(N.S. Lakshmi)
Dy. Director (Core),
Tadoba-Andhari Tiger Project
Chandrapur.

(A.L. Sankar)
Divisional Forest Officer
Chandrapur Division, Chandrapur