



12" PROPOSED GAS PIPELINE ROUTE MAP

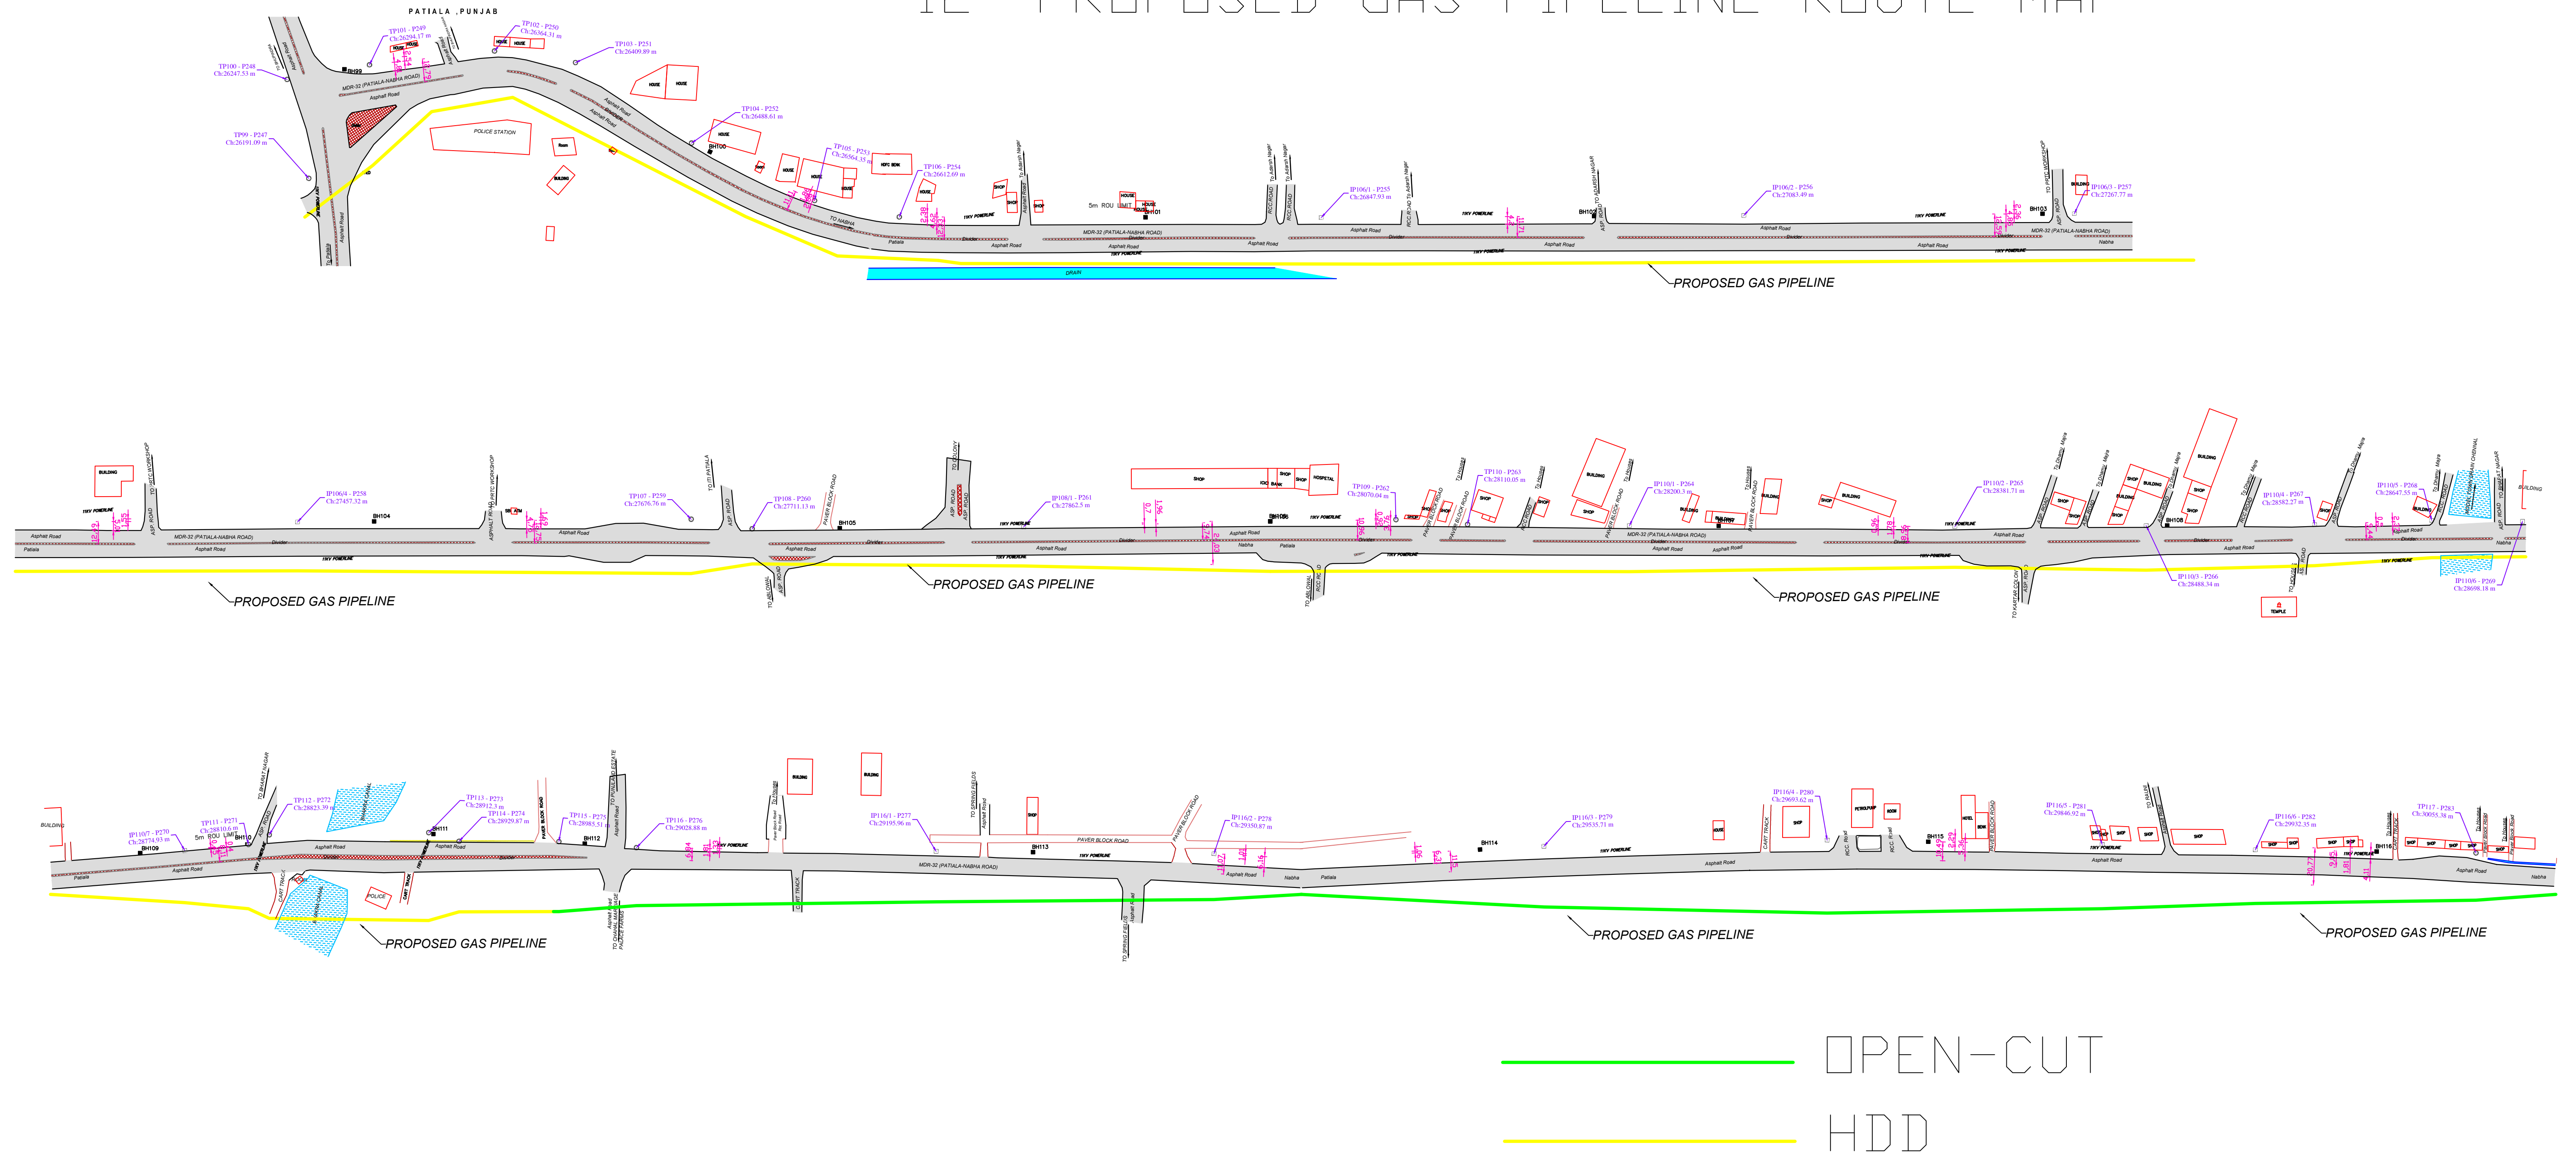

12" PROPOSED GAS PIPELINE ROUTE MAP




12" PROPOSED GAS PIPELINE ROUTE MAP

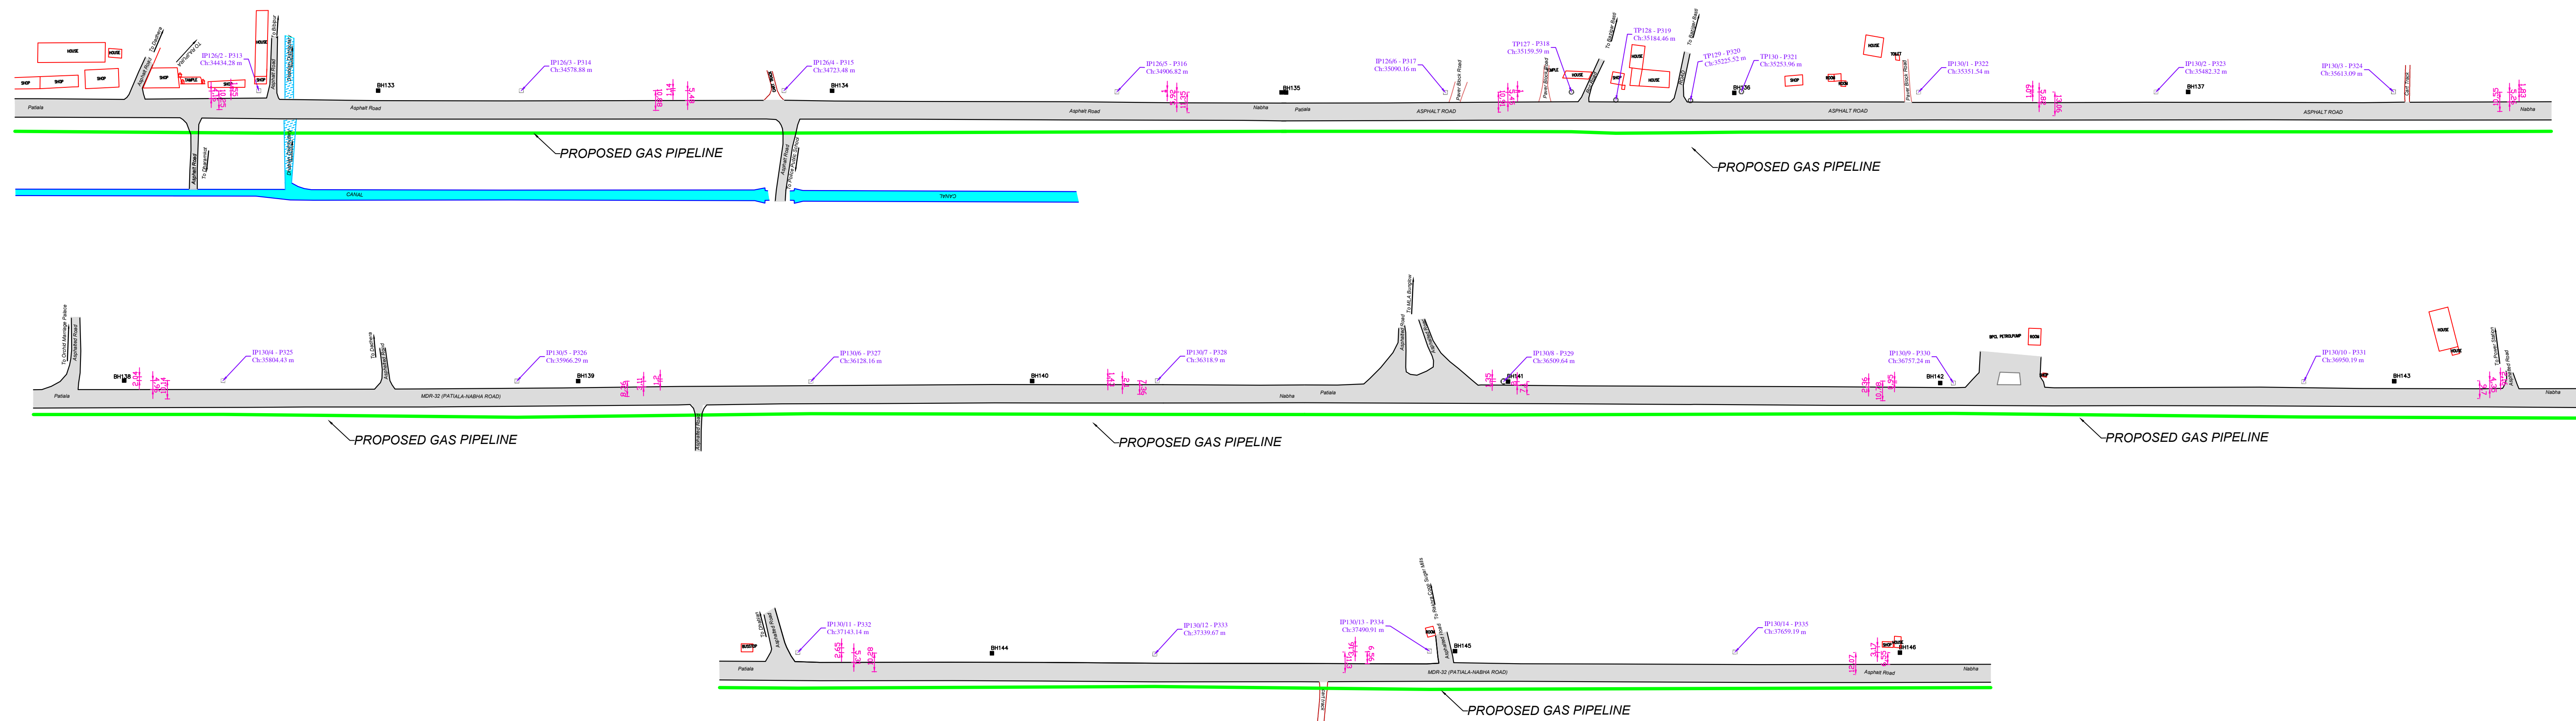

OPEN-CUT

HDD

12" PROPOSED GAS PIPELINE ROUTE MAP

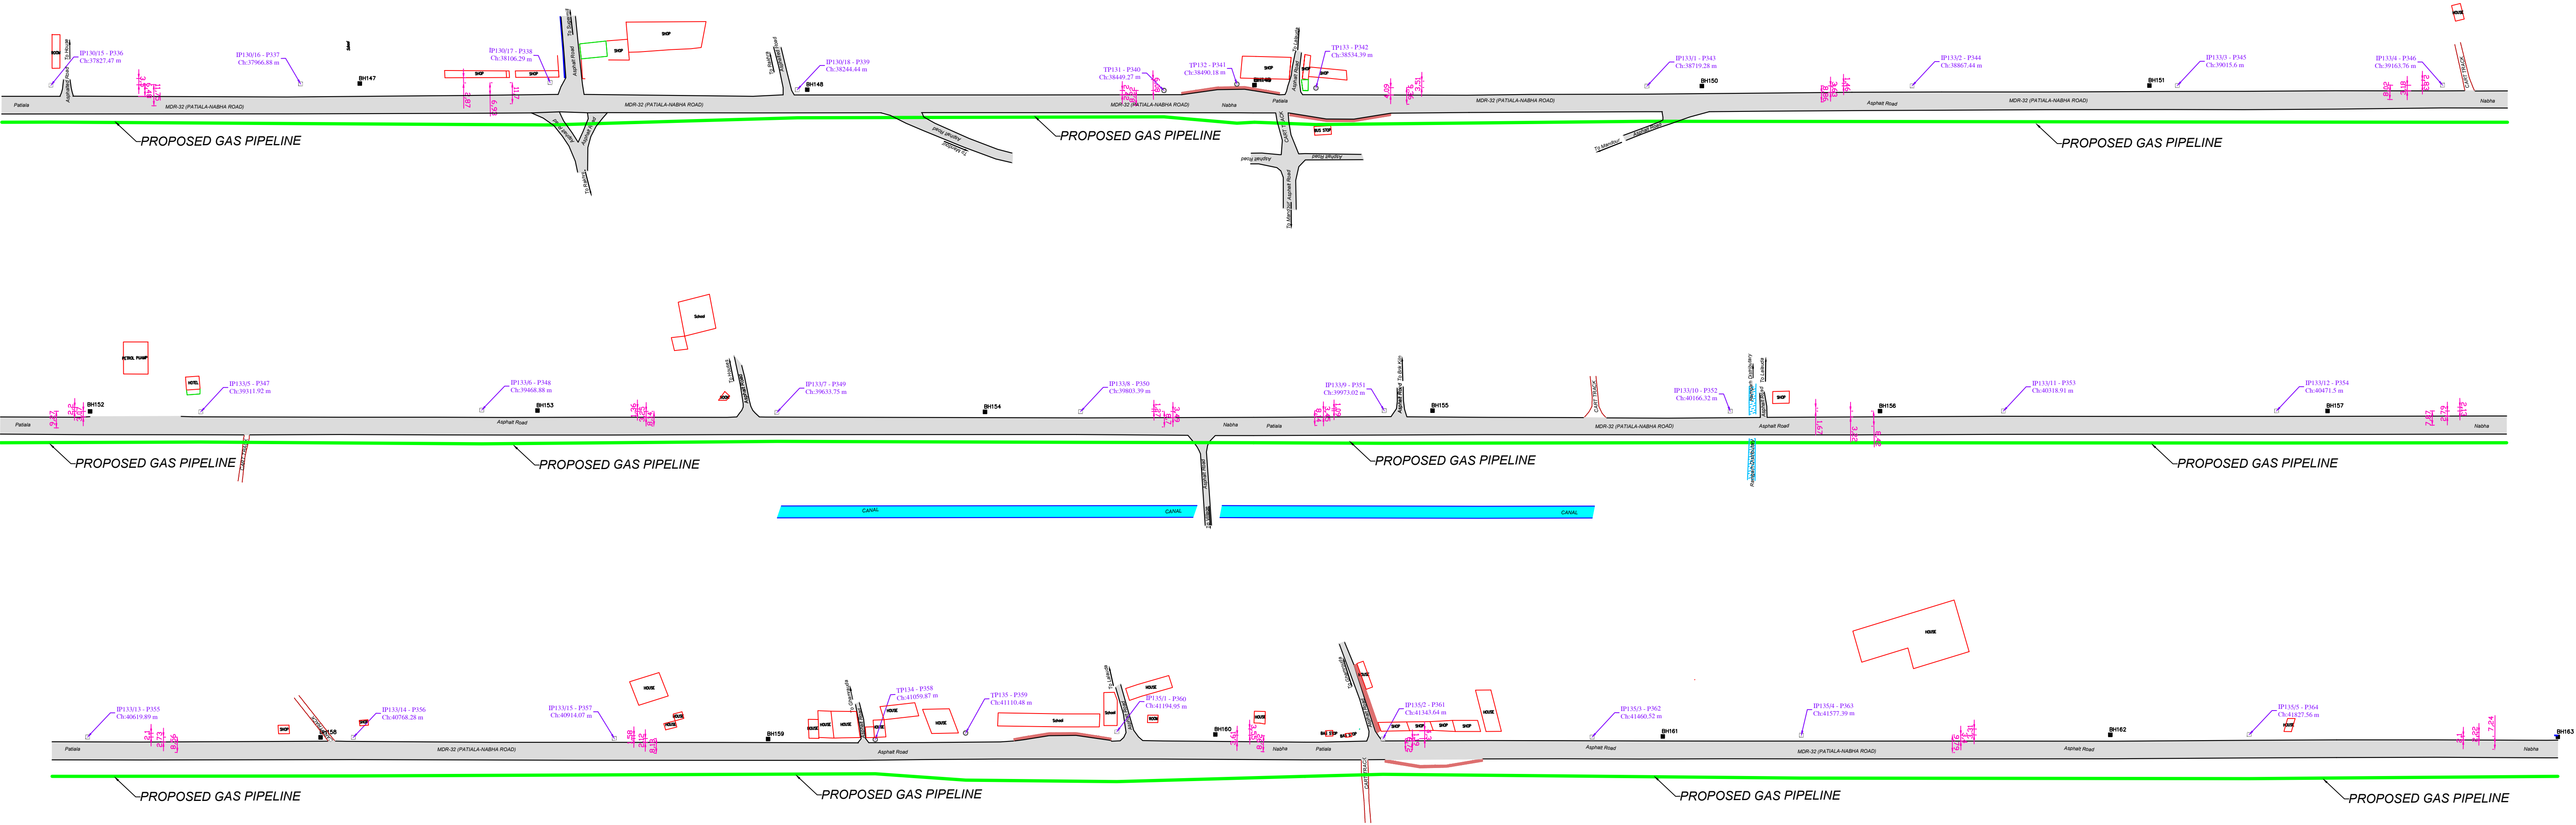

OPEN-CUT
HDD

12" PROPOSED GAS PIPELINE ROUTE MAP

