


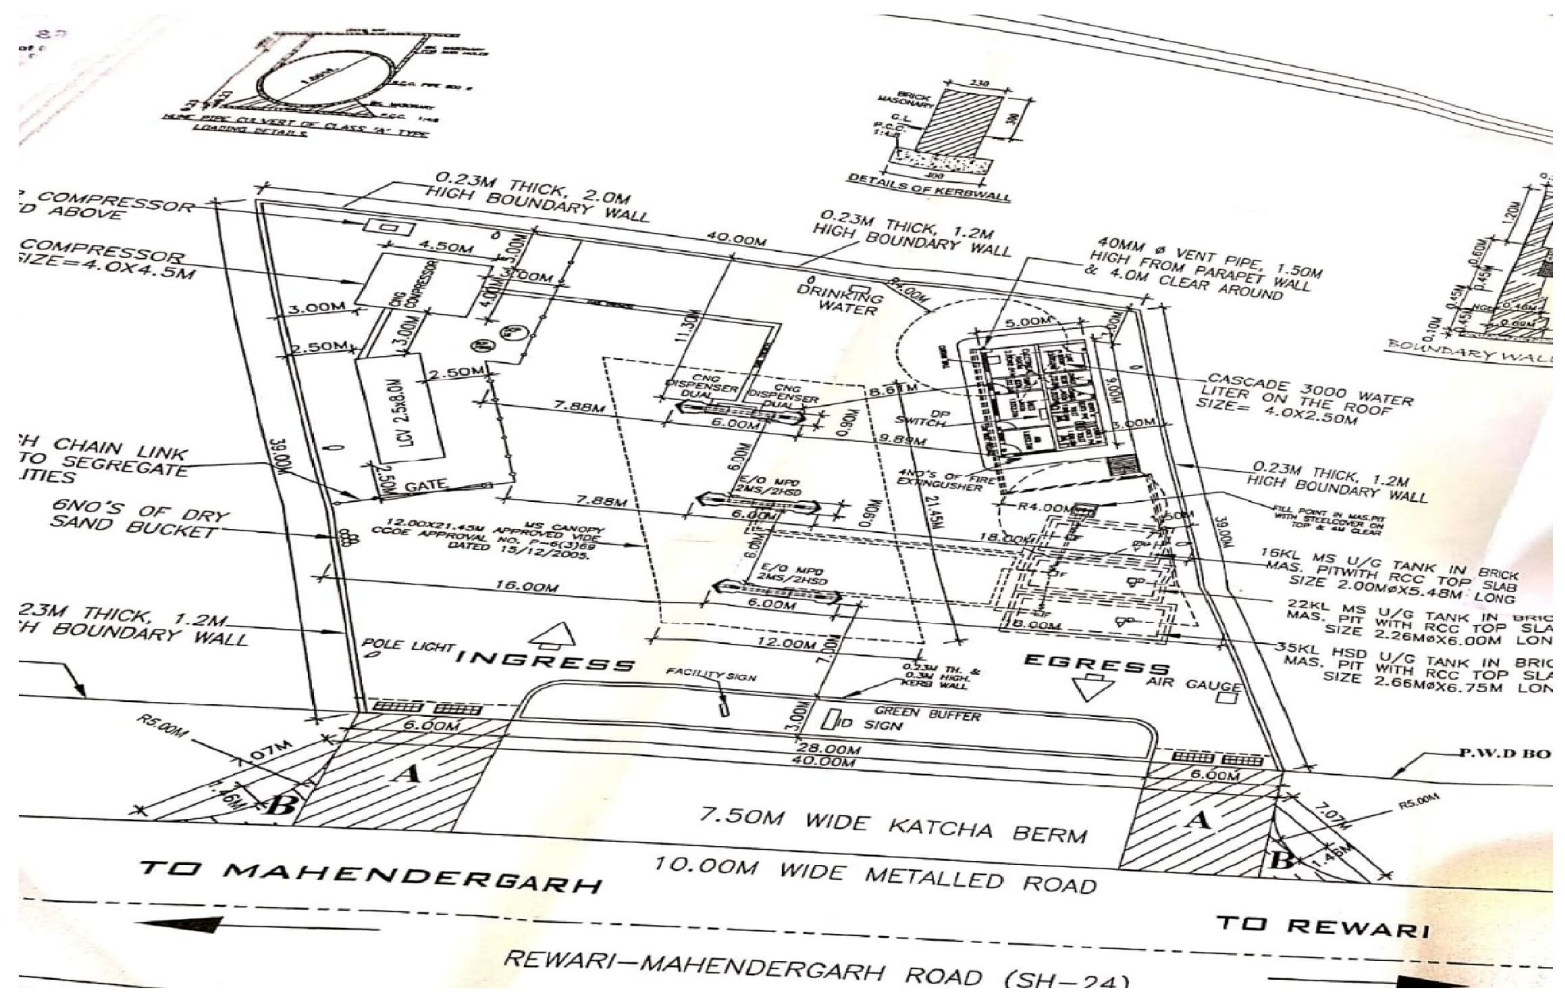

AREA OF APPROACHES

AREA AT 'A' = $6.0\text{M} \times 7.50\text{M} = 45.00 \times 2 = 90.00 \text{ SQ.M}$
 AREA AT 'B' = AREA MARKED 'B' - AREA OF SEGMENT
 $2 \times \left[\left(\frac{1}{2} \times 5.0\text{M} \times 5.0\text{M} \right) - \frac{2}{3} \times 7.07\text{M} \times 1.46\text{M} \right]$
 $= 2 \times [12.5 - 6.88] \text{ SQ.M.}$
 $= 2 \times 5.62 \text{ SQ.M.} = 11.24 \text{ SQ.M.}$
 TOTAL AREA = (A+B)
 $= (90.00 + 11.24) \text{ SQ.M.}$
 $= 101.24 \text{ SQ.M.}$
 $= 0.0101 \text{ HECT.}$


ADITYA ANAND / आदित्य आनन्द
 Area Sales Manager / क्षेत्रीय बिक्री प्रबन्धक
 हिन्दुस्तान पेट्रोलियम कॉर्पोरेशन लिमिटेड
 Hindustan Petroleum Corporation Limited