


EXTRACT OF PADUVARI VILLAGE MAP SHOWING THE SURVEYED PROPOSED ROAD PASSING THROUGH
 SY.NO 268 OF PADUVARI VILLAGE, BAINBUR RF EXTN BLOCK, KUNDAPURA FOREST DIVISION.
 TOTALEXT 2155.00 m x 3.75 m=0.808 Ha. VILLAGE MAP SCALE 1:7920.

Stn No's	Latitude / Longitude	From-To	Bearing	Distance
1	N13 52 46.2 E74 37 13.1	1 to2	270	49.00
2	N13 52 46.2 E74 37 11.5	2 to3	250	83.00
3	N13 52 45.3 E74 37 08.9	3 to4	234	210.00
4	N13 52 41.3 E74 37 03.3	4 to5	258	211.00
5	N13 52 39.8 E74 36 56.5	5 to6	281	157.00
6	N13 52 40.8 E74 36 51.4	6 to7	279	94.00
7	N13 52 41.2 E74 36 48.4	7 to8	292	91.00
8	N13 52 42.3 E74 36 45.6	8 to9	255	204.00
9	N13 52 40.6 E74 36 39.1	9 to10	233	211.00
10	N13 52 36.5 E74 36 33.5	10 to11	233	245.00
11	N13 52 31.8 E74 36 27.0	11 to12	252	32.00
12	N13 52 31.5 E74 36 26.0	12 to13	228	111.00
13	N13 52 29.1 E74 36 23.2	13 to14	235	108.00
14	N13 52 27.1 E74 36 20.3	14 to15	218	91.00
15	N13 52 24.8 E74 36 18.4	15 to16	194	51.00
16	N13 52 23.2 E74 36 18.1	16 to17	167	28.00
17	N13 52 22.4 E74 36 18.3	17 to18	121	16.00
18	N13 52 22.2 E74 36 18.7	18 to19	10	77.00
19	N13 52 24.6 E74 36 19.2	19 to14	92	61.00

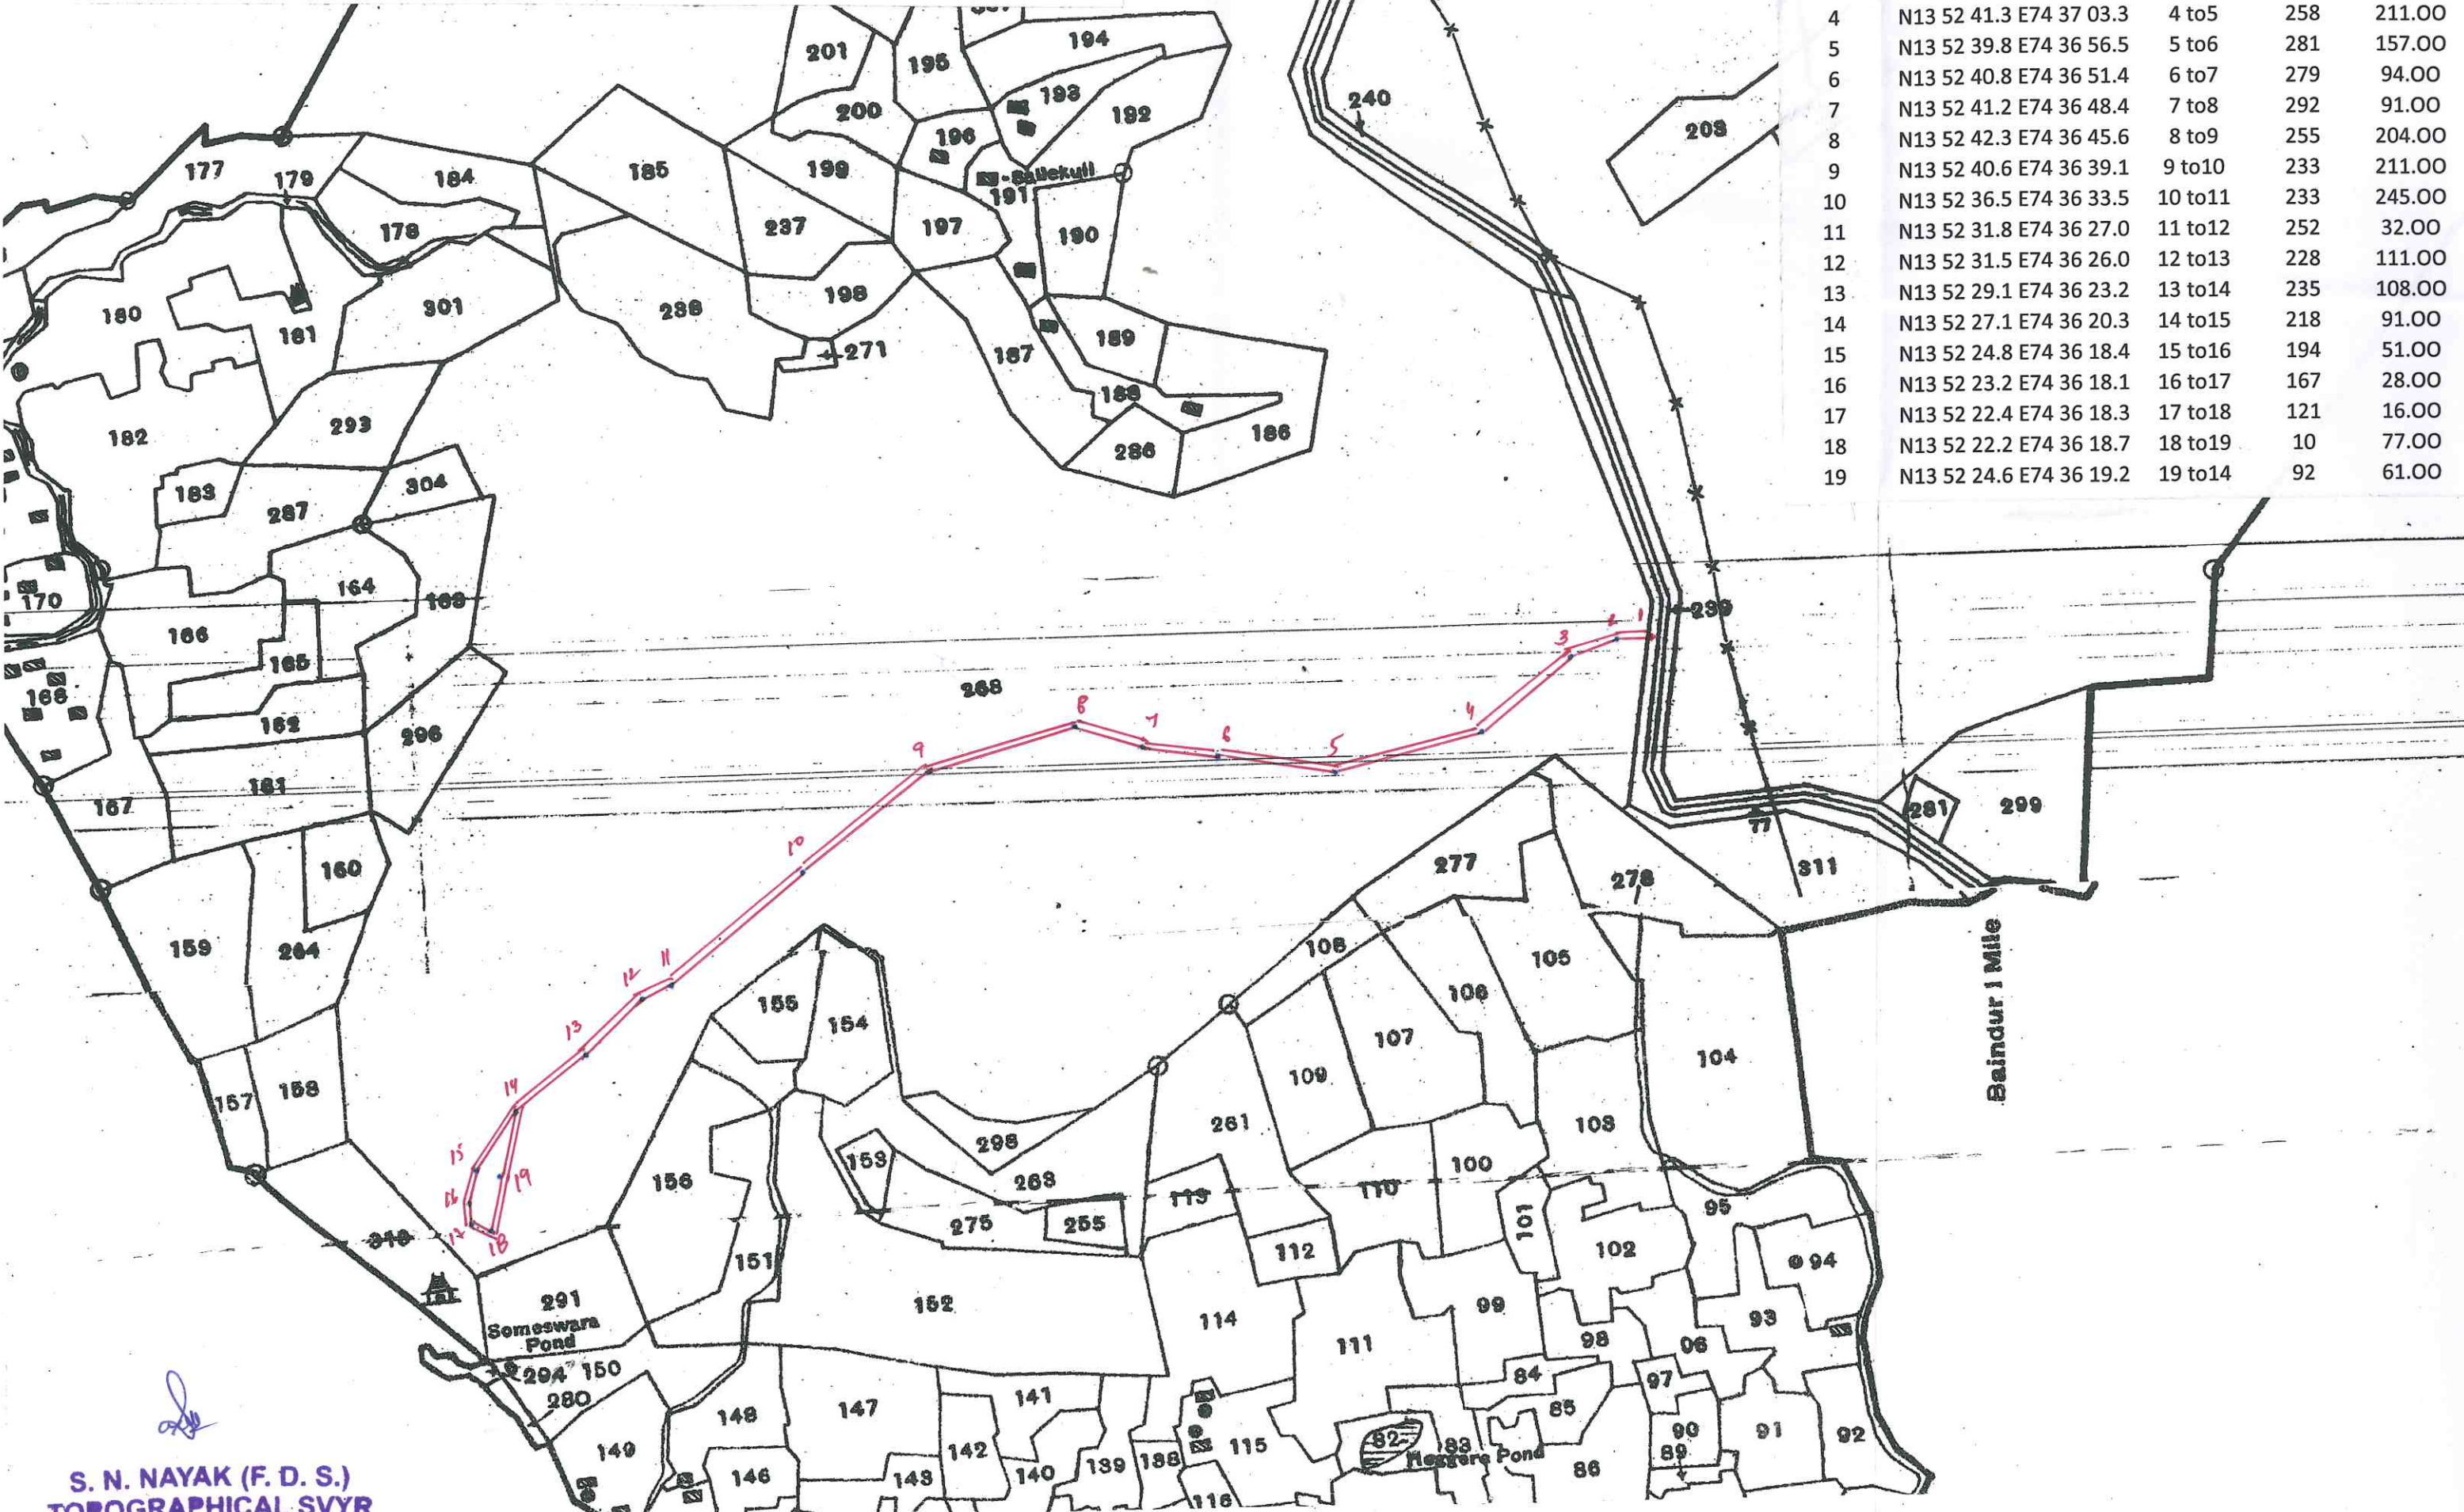

S. N. NAYAK (F. D. S.)
 TOPOGRAPHICAL SVYR
 (EX. ARMY)