



LAYOUT PLAN FOR HOTEL MIRACLE RESORTS, AT PHAGWARA TO BANGA ROAD  
L.H.S., (PHAGWARA SHARKI) TEHSIL PHAGWARA,  
DISTT. KAPURTHALA (PB)

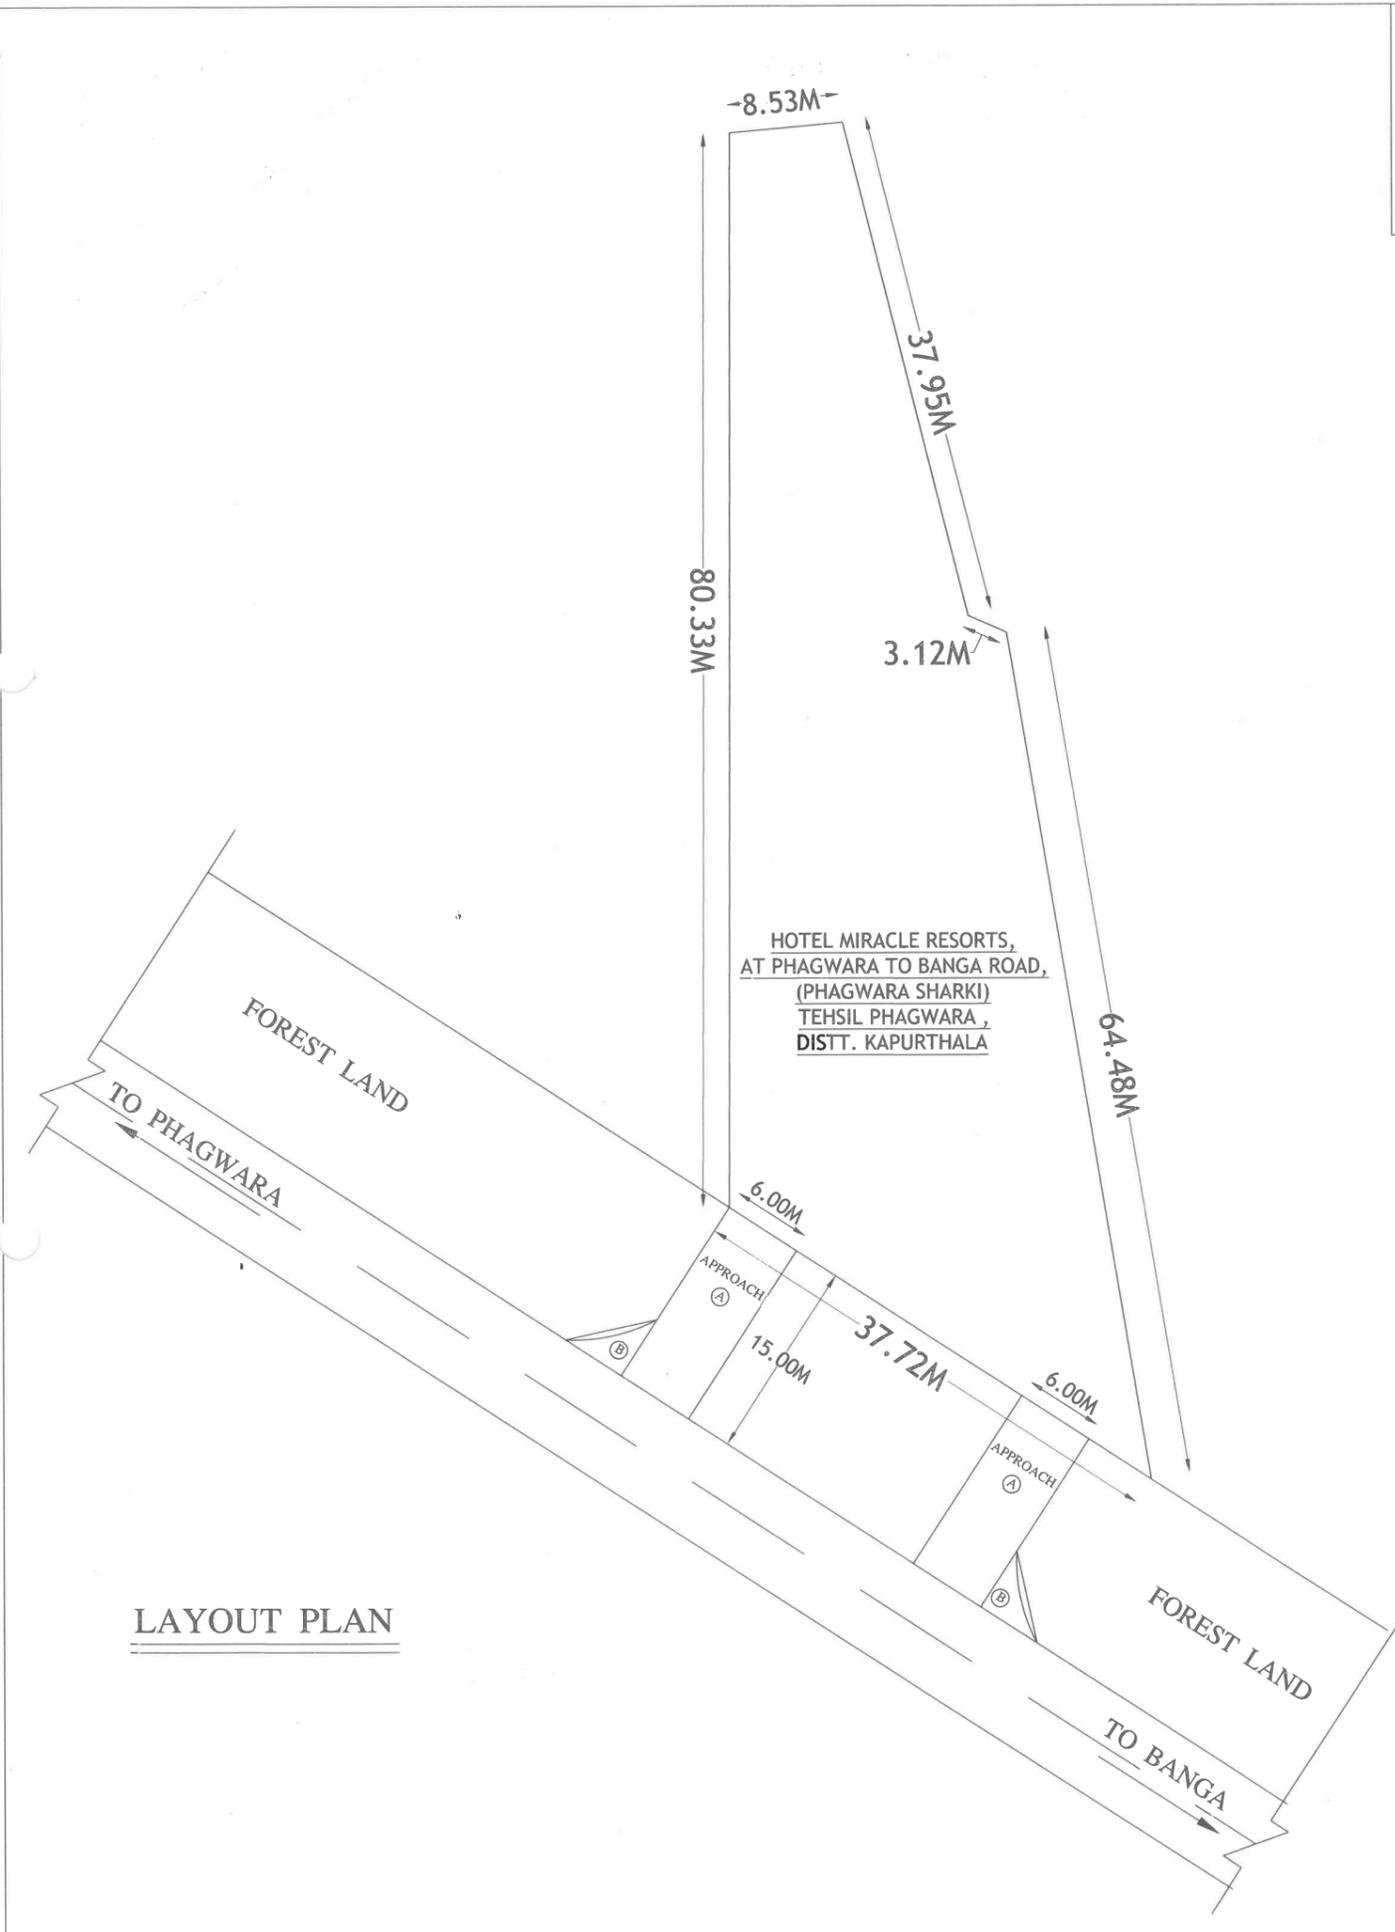

LAYOUT PLAN

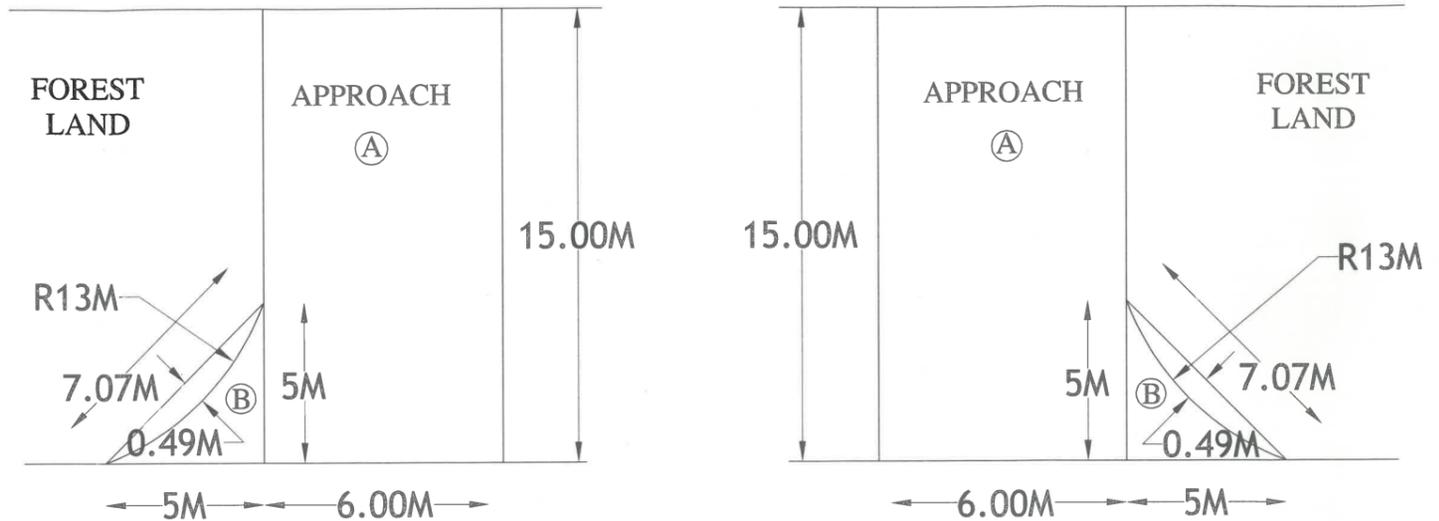

GATES DETAIL

AREA DETAIL :

PROJECT SITE = 75.03 X 24.67 = 1851.00 SQ.M.  
AREA IN HACTARE = 0.1851 HA.

AREA REQUIRED FOR APPROACHES

TOTAL APPROACH AREA = 2A + 2B

AREA OF 2A = 2 X 6.00 X 15.00 = 180.00 SQM

AREA OF 2B = 2 (1/2 X 5.00 X 5.00) - 2 (2/3 X 7.07 X 0.49) = 20.38 SQM

TOTAL APPROACH AREA = 200.38 SQM

AREA IN HACTARE = 0.02004 HA.

*[Signature]*  
Hotel Miracle Resorts  
Banga Road  
GWARA-1

APPLICANT

*[Signature]*  
Executive Engineer  
Construction Division No. 2  
PWD (B&R) Br. Kapurthala

CHECKED BY

APPROVED BY