



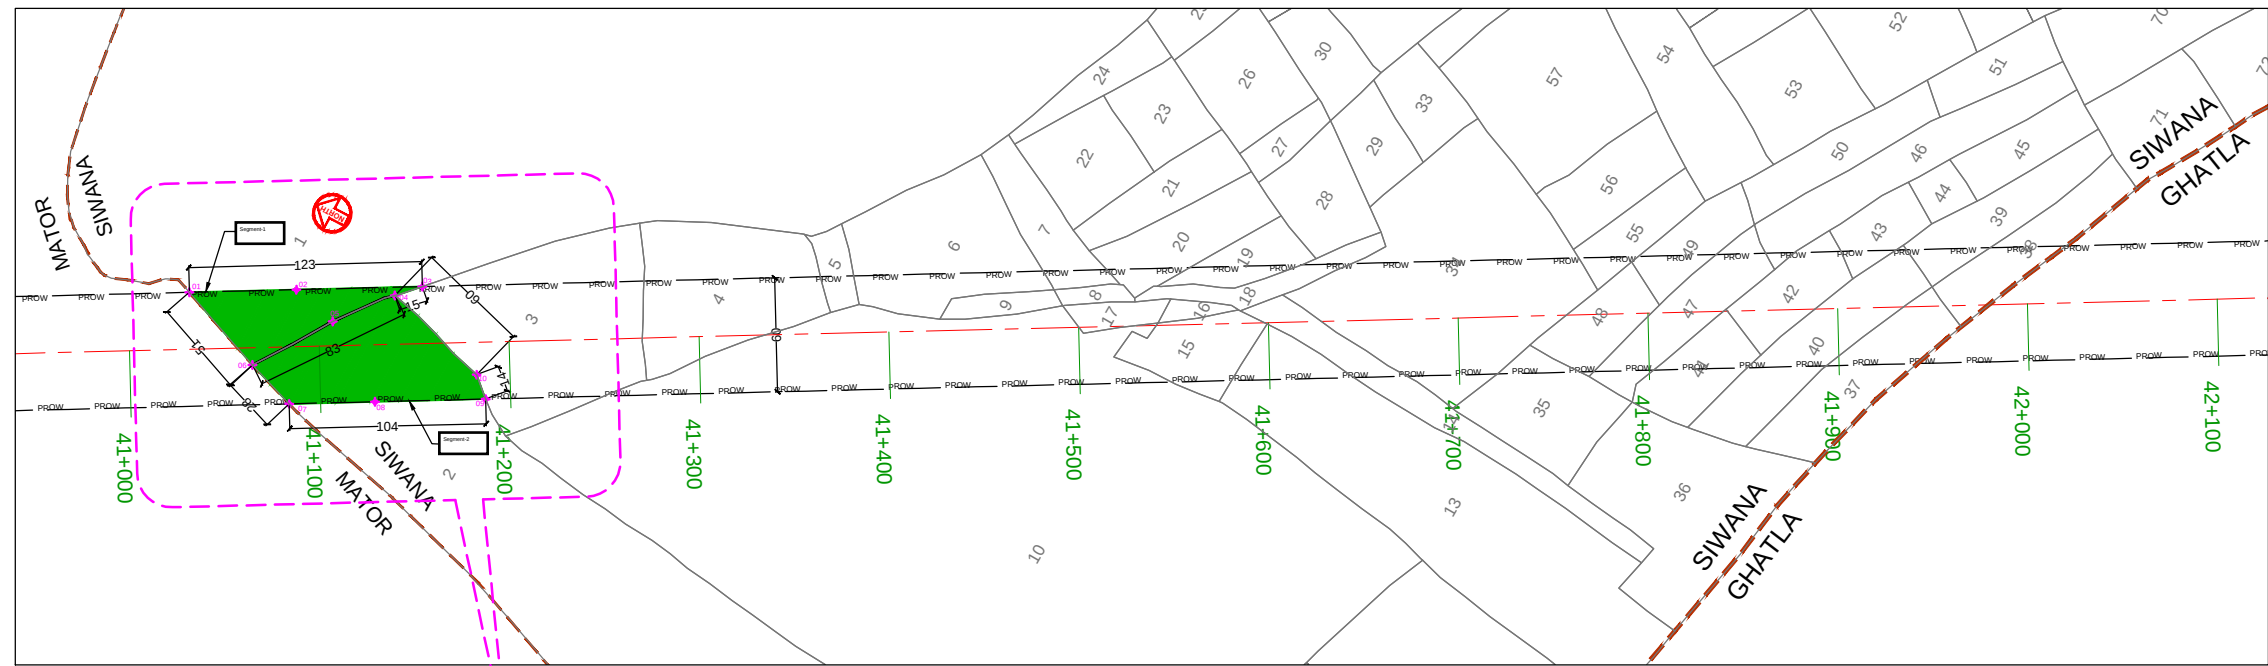

SCALE - 1:3960

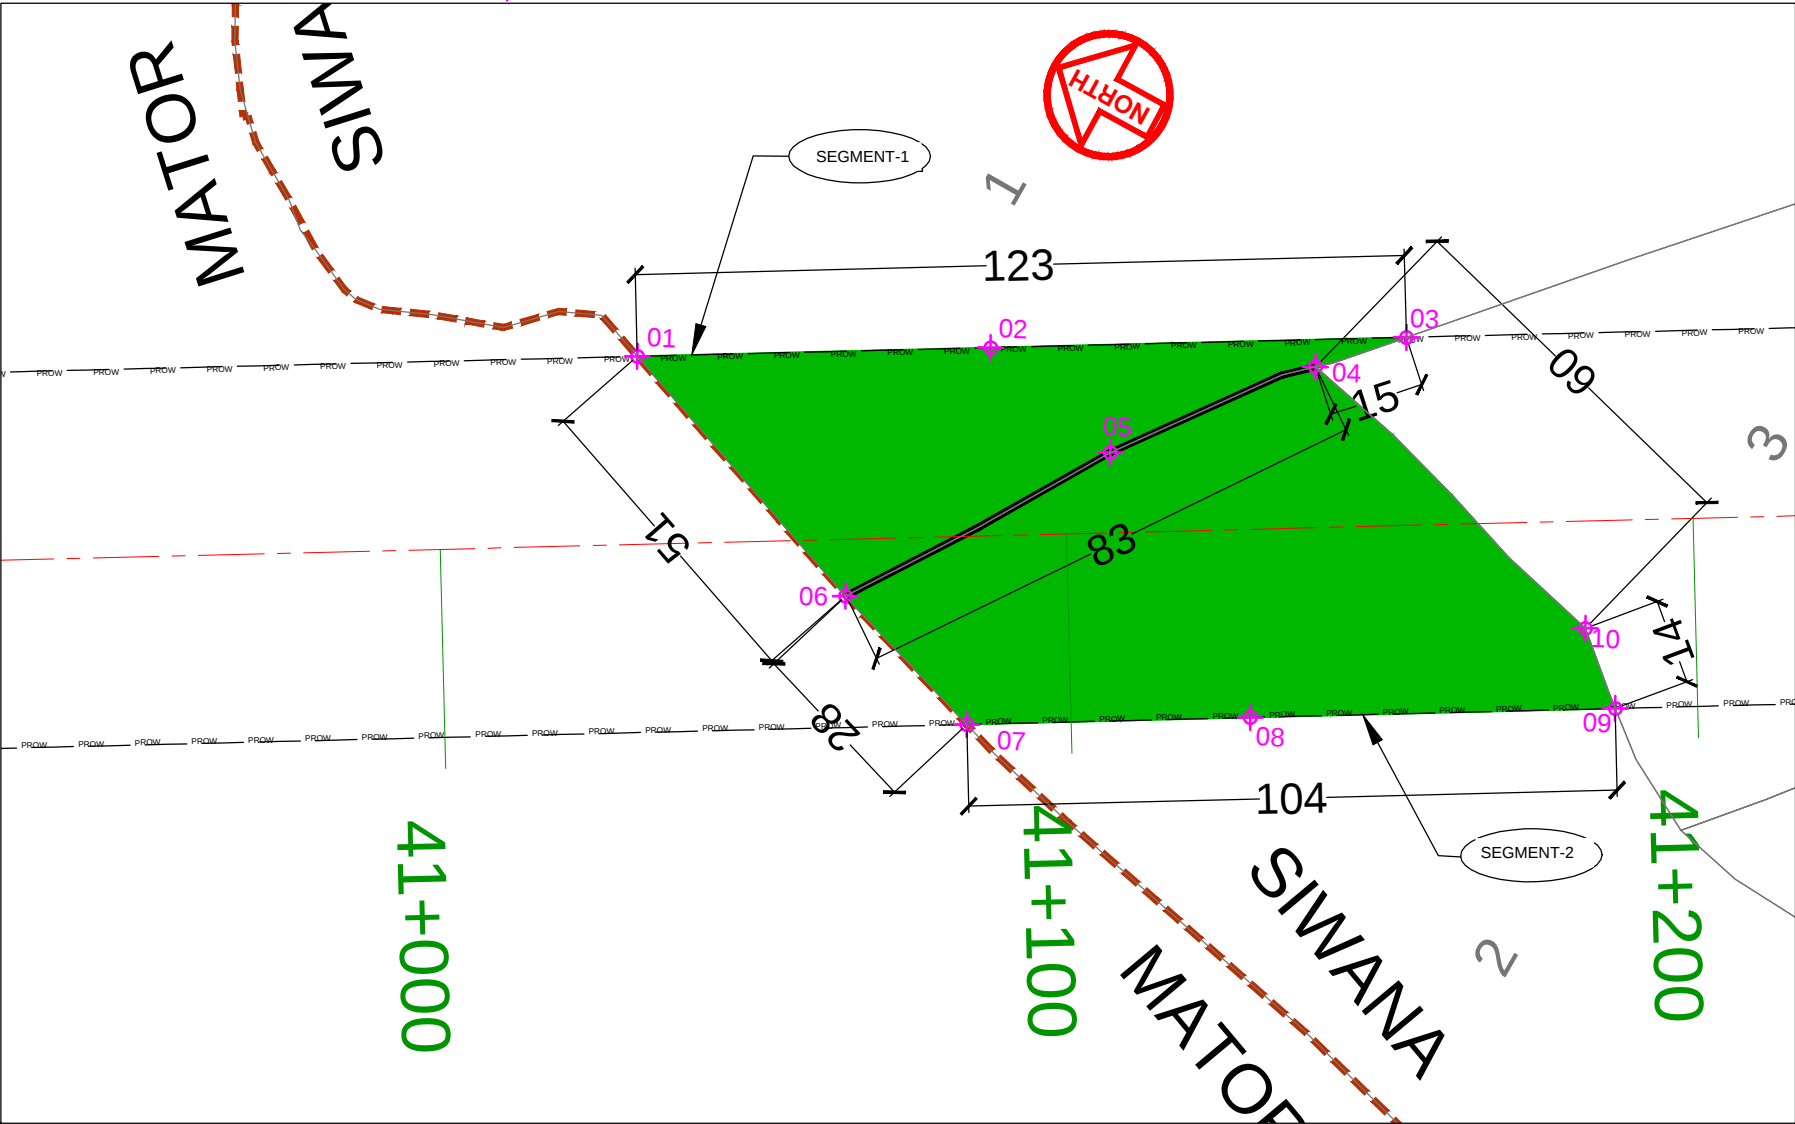

SCALE - 1:1200

FOREST AREA			
Village Name	Patch No.	Area In Sq.m	Area In Ha.
SIWANA	SEGMENT-2	4280	0.43
	SEGMENT-1	2221	0.22

POINT ID	UTM-X	UTM-Y	LATITUDE	LONGITUDE
1	659532.5371	3072005.835	N 27° 45' 46.996"	E 76° 37' 8.014"
2	659560.8599	3071957.0738	N 27° 45' 45.4"	E 76° 37' 9.025"
3	659594.2073	3071899.6621	N 27° 45' 43.52"	E 76° 37' 10.215"
4	659583.0932	3071910.1073	N 27° 45' 43.864"	E 76° 37' 9.814"
5	659555.3831	3071932.2696	N 27° 45' 44.596"	E 76° 37' 8.813"
6	659514.9687	3071958.322	N 27° 45' 45.46"	E 76° 37' 7.349"
7	659506.3205	3071931.512	N 27° 45' 44.593"	E 76° 37' 7.021"
8	659529.0588	3071892.3647	N 27° 45' 43.311"	E 76° 37' 7.832"
9	659558.3170	3071841.9931	N 27° 45' 41.662"	E 76° 37' 8.877"
10	659567.2355	3071852.3136	N 27° 45' 41.994"	E 76° 37' 9.207"



Project Director
NHAI, PIU-Sohna

LEGEND	
DISTRICT/DIVISION	ALWAR
TEHSIL	KISHANGADH BAS
THANA NO.	
PROPOSED P ROW	— PROW — PROW —
PROPOSED CENTER LINE	— — — — —
FOREST AREA	
VILLAGE BOUNDARY	— — — — —
DESIGN CHAINAGE	— 1234 —



SCALE - 1:3960



Project Director
NHAI, PIU-Sohna

LEGEND

DISTRICT/DIVISION	ALWAR
TEHSIL	RAMGARH
THANA NO.	
PROPOSED P ROW	— PROW — PROW —
PROPOSED CENTER LINE	— — — — —
FOREST AREA	
VILLAGE BOUNDARY	— — — — —
DESIGN CHAINAGE	— 1234 —

CLIENT:-



National Highways Authority
of India
(Ministry of Road, Transport & Highways, Govt. of India)



CONSULTANT:-



Chaitanya Projects Consultancy Pvt. Ltd.
C-5, 2ND FLOOR, R.K.TOWER PLOT NO.- 21-22,
SECTOR-4, VAISHALI, GHAZIABAD
PH.: 0120-3223419, 4120472, FAX: 0120-4110472

PROJECT:-

Development of Economic Corridors, Inter-Corridors, Feeder Routes and
National Corridors to improve the efficiency of freight movement in India
under Bharatmala Pariyojana (Lot-6/Package-4)
for Panyala - Alwar- Barodameo (Inter Corridor Route)

SCALE :-

1:3960

DWG TITLE:-

FOREST LAND DIVERSION PLAN
(KHASRA MAP)
VILLAGE - BAGADMEO


DRAWING No :-

CPC/P-152/FOREST PLAN/P/A/B/ 02


DATE : MAY 2022

Revision: R0

PREPARED BY	DESIGNED BY	CHECKED BY	APPROVED BY
SANJAY	JAYA	S.VERMA	S.K.SINHA

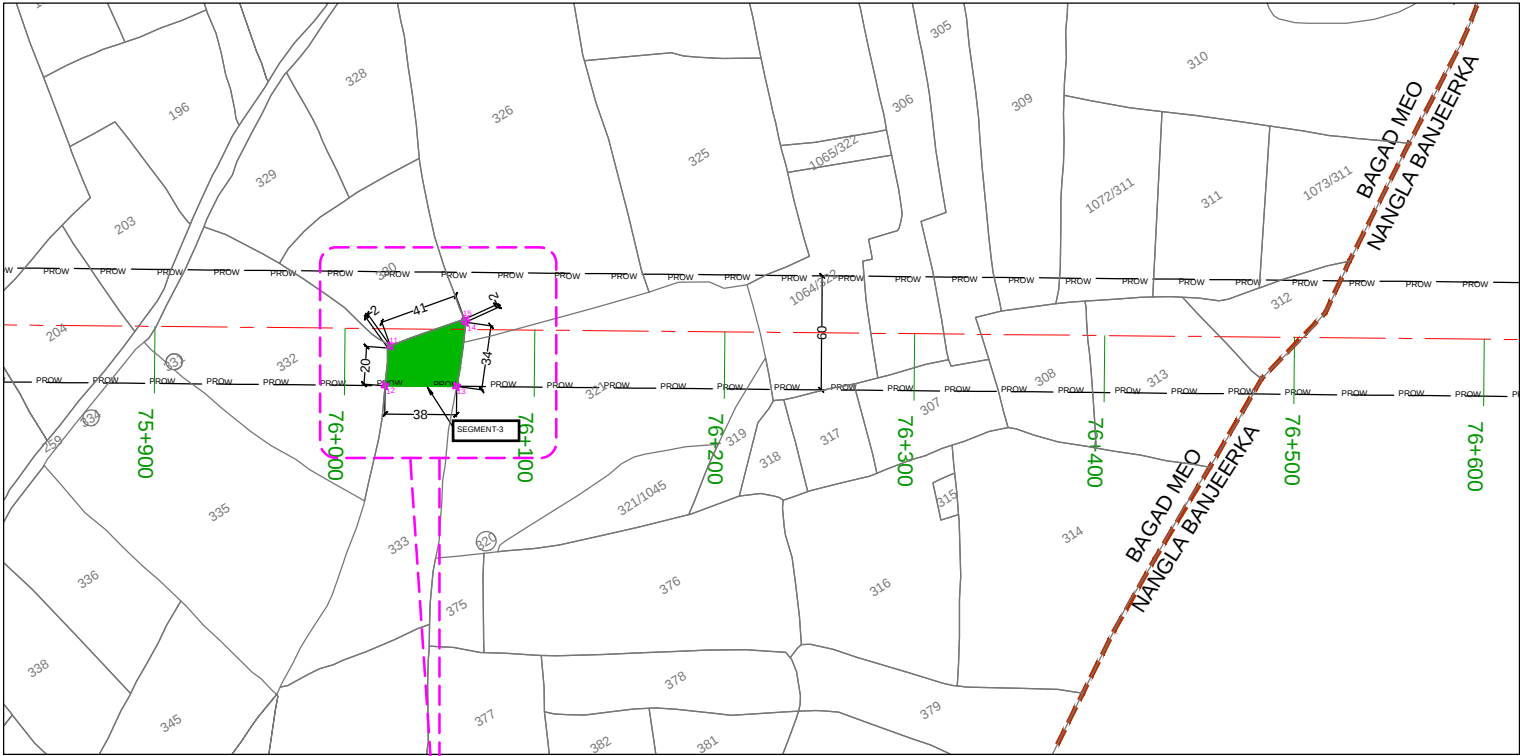

SCALE - 1:3960

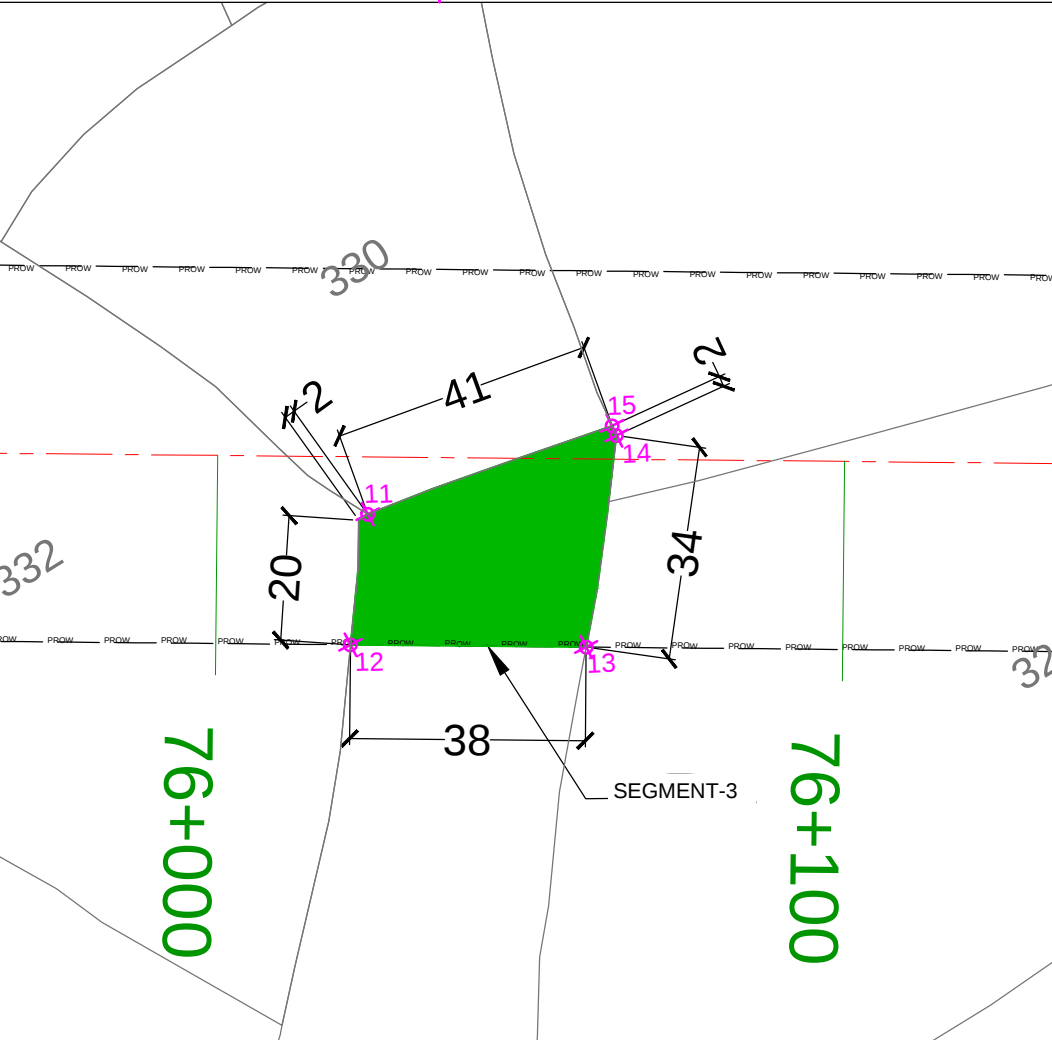

SCALE - 1:1200

FOREST AREA			
Village Name	Patch No.	Area In Sq.m	Area In Ha.
BAGAD MEO	SEGMENT-3	1092	0.11

POINT ID	UTM-X	UTM-Y	LATITUDE	LONGITUDE
11	674410.9117	3046491.8785	N 27° 31' 51.522"	E 76° 45' 58.016"
12	674397.4910	3046475.6945	N 27° 31' 51.003"	E 76° 45' 57.518"
13	674429.1290	3046455.3715	N 27° 31' 50.328"	E 76° 45' 58.661"
14	674449.7132	3046477.6263	N 27° 31' 51.041"	E 76° 45' 59.422"
15	674451.5849	3046483.5142	N 27° 31' 51.232"	E 76° 45' 59.494"

LEGEND	
DISTRICT/DIVISION	ALWAR
TEHSIL	RAMGARH
THANA NO.	
PROPOSED P ROW	— PROW — PROW —
PROPOSED CENTER LINE	— — — — —
FOREST AREA	
VILLAGE BOUNDARY	— — — — —
DESIGN CHAINAGE	— 1234 —