


MAP SHOWING FOREST DIVERSION PROPOSAL FOR DOWN HILL PIPE CONVEYOR BELT FROM M.L.No 2677 OF M/s. VEDANTA LIMITED TO MMEC RAILWAY SIDING IN THANIGEHALLI,HIREKANDAVADI & DINDADAHALLI VILLGES OF HOLALKERE TALUK CHITRADURGA DISTRICT.

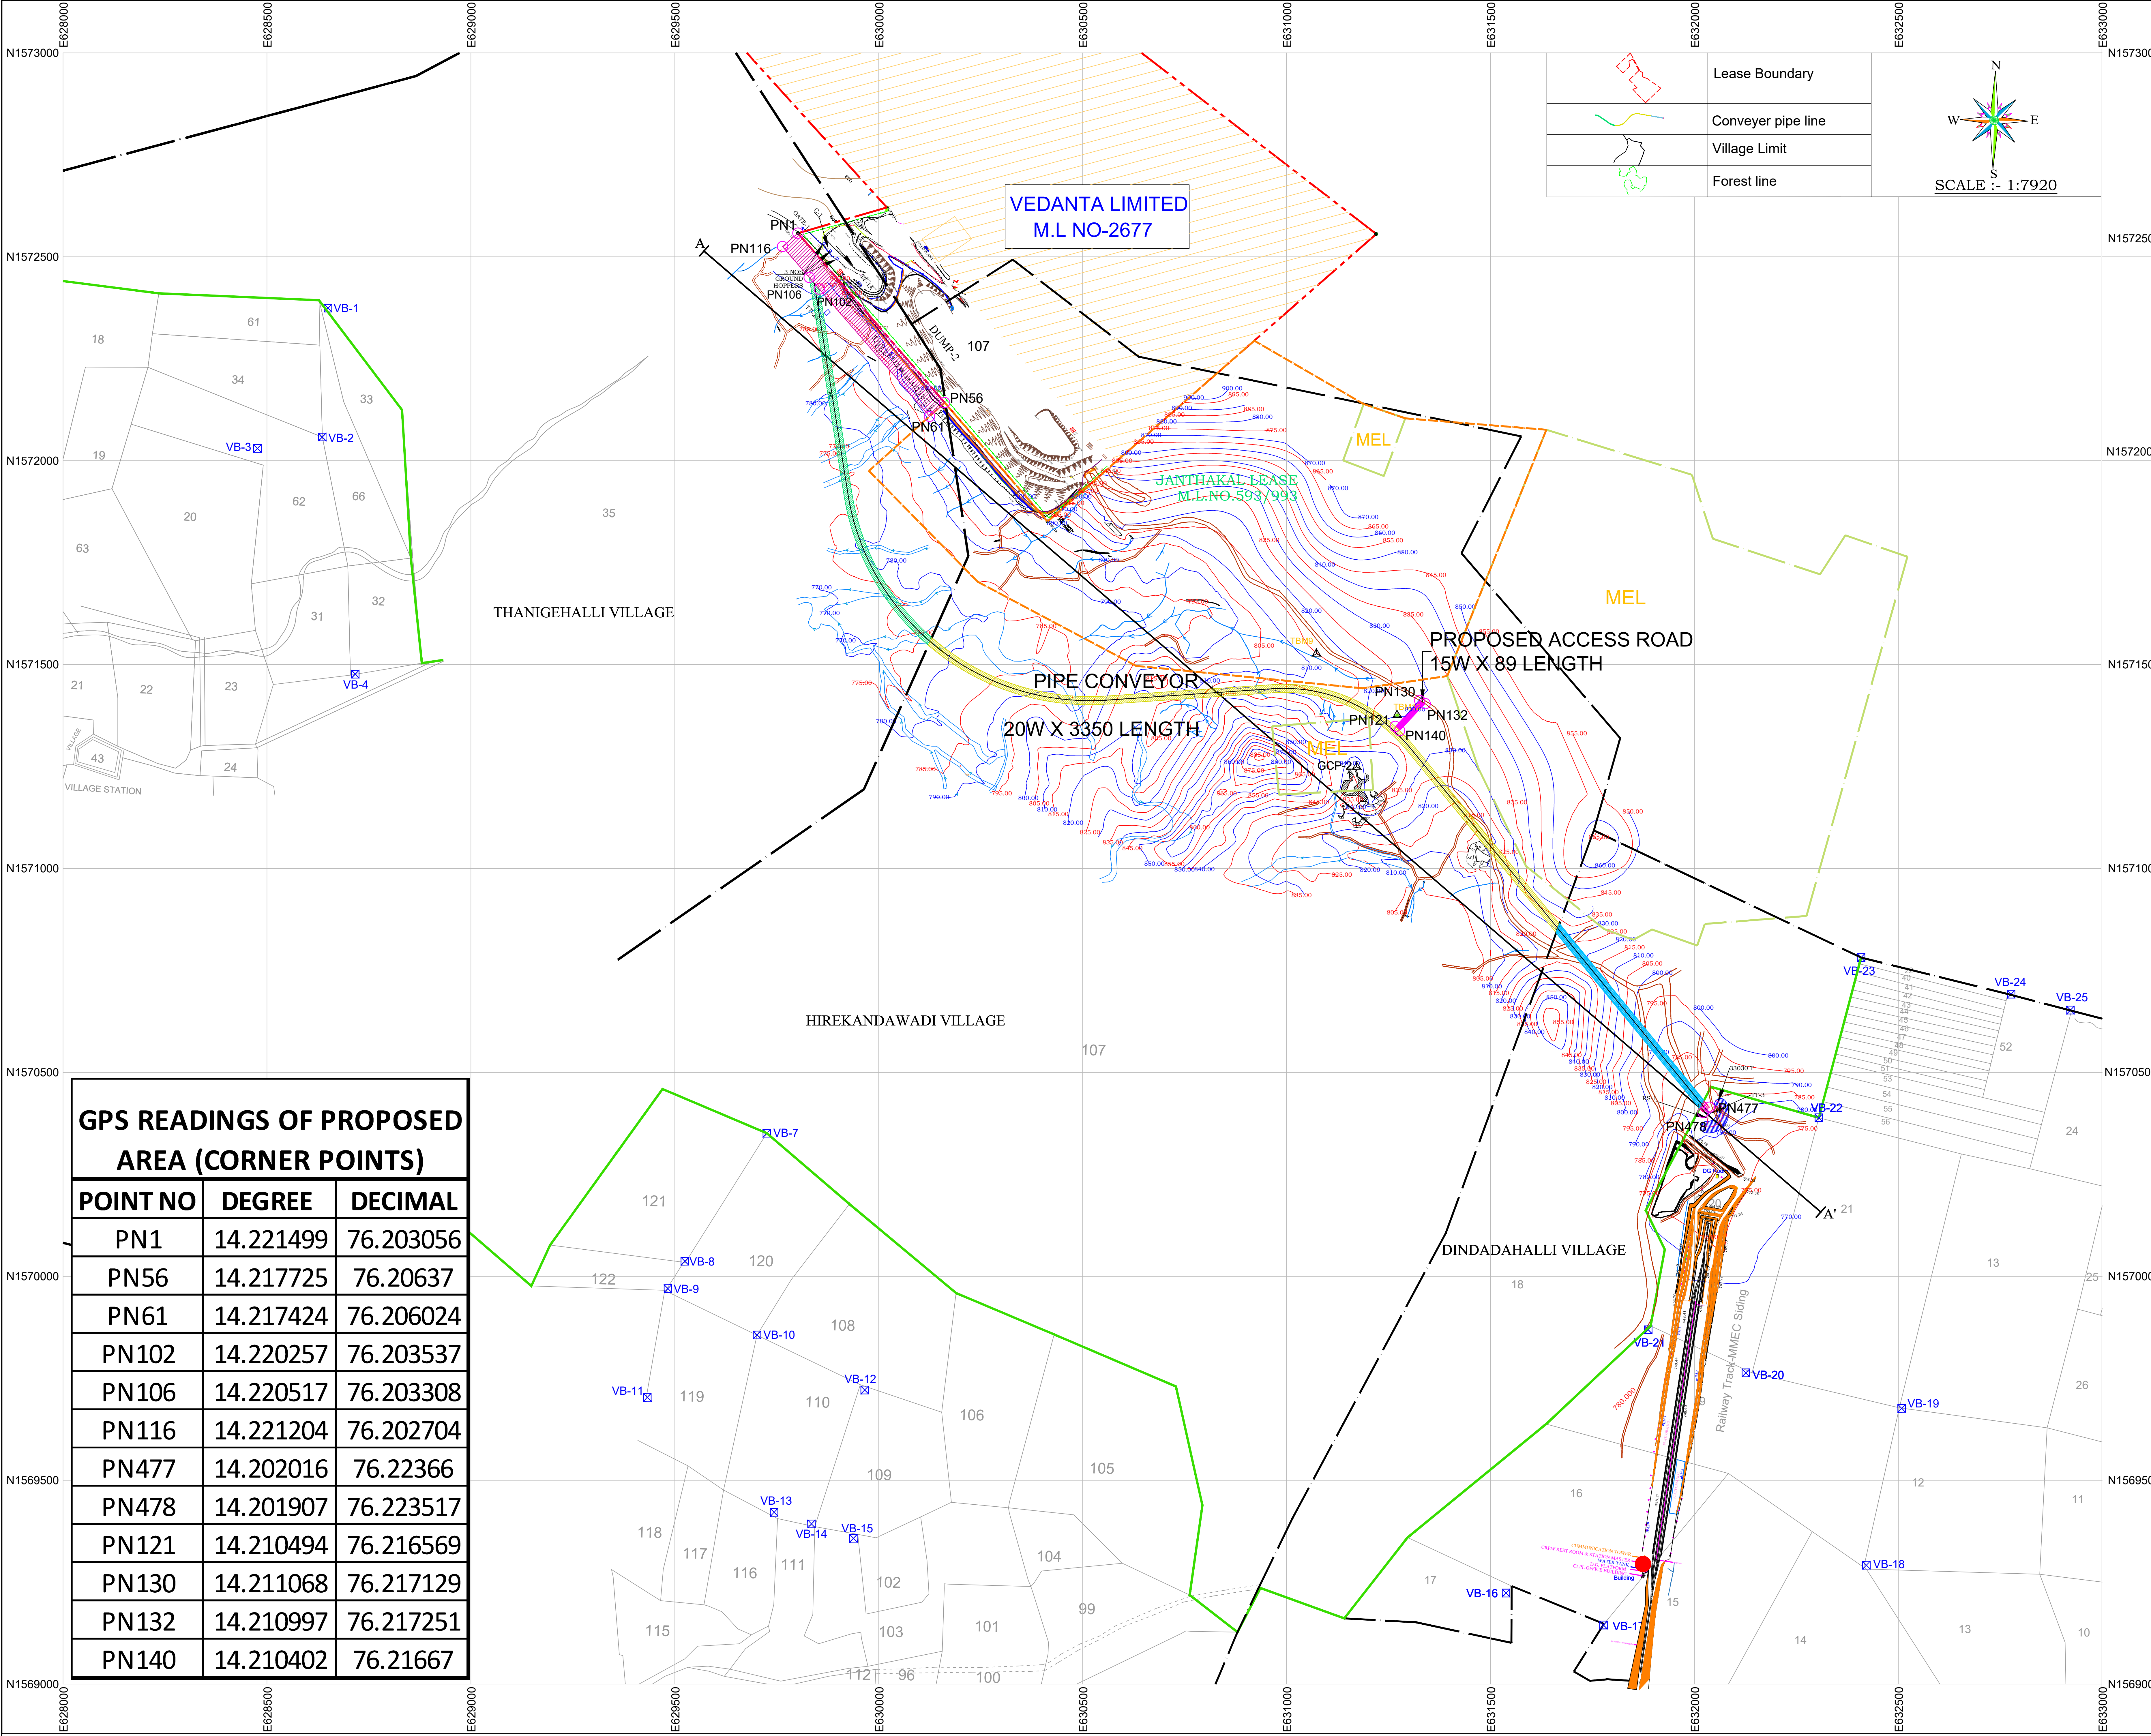


GPS READINGS OF PROPOSED AREA (CORNER POINTS)

POINT NO	DEGREE	DECIMAL
PN1	14.221499	76.203056
PN56	14.217725	76.20637
PN61	14.217424	76.206024
PN102	14.220257	76.203537
PN106	14.220517	76.203308
PN116	14.221204	76.202704
PN477	14.202016	76.22366
PN478	14.201907	76.223517
PN121	14.210494	76.216569
PN130	14.211068	76.217129
PN132	14.210997	76.217251
PN140	14.210402	76.21667

PIPE CONVEYOR ALIGNMENT	ROAD
M.L.BOUNDARY	DUMP / MINERAL STACKS
FOREST BOUNDARY	BENCHES
VILLAGE BOUNDARY	TRENCHES
Sy.No. BOUNDARY	ELECTRIC POLES
CONTOURS	PLATFORM
SEASONAL NALLAH	CORNER POINTS (PN132)
M.L.BOUNDARY JANTHAKAL	

Forest Land						
	Taluk	Village	SY NO	Length (m)	Width (m)	Area(Ha)
	Holakere	Thanigehalli	35	945	20	1.891
		Hirekandavadi	107	1829		3.658
	Chitradurga	Dindadahalli	18	557		1.114
	Holakere	Hirekandavadi	107	89	15	0.133
	Holakere	Thanigehalli	35	550	50	2.751
Total Forest land						9.547

Revenue Land						
Taluk	Village	SY NO	Length (m)	Width (m)	Area(Ha)	
Holakere	Dindadahalli	20	17	20	0.034	

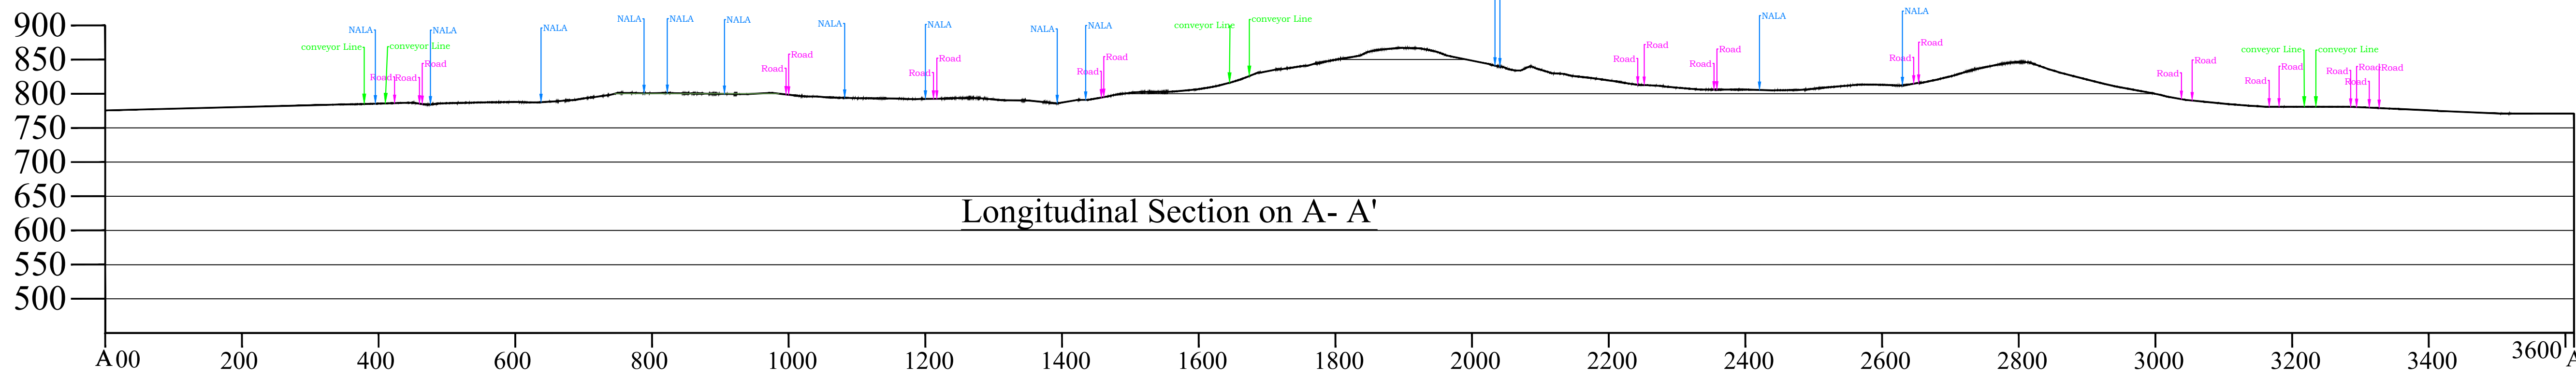

Vedanta VEDANTA LIMITED.	
MINE :-	M L No-2677 OF VEDANTA LIMITED.
SUBJECT:-	CONVEYOR CORRIDOR
APPROVED BY	DATE 20.05.2021
Meghna Ghosh Chief External Relation Officer, Iron Ore Karnataka	SCALE NTS
	DRG.NO VL/2021/CC-1