


LAYOUT MAP OF PROPOSED 0.09563 Ha DIVERSION AREA IN NAMPHAI RF UNDER DIGBOI DIVISION

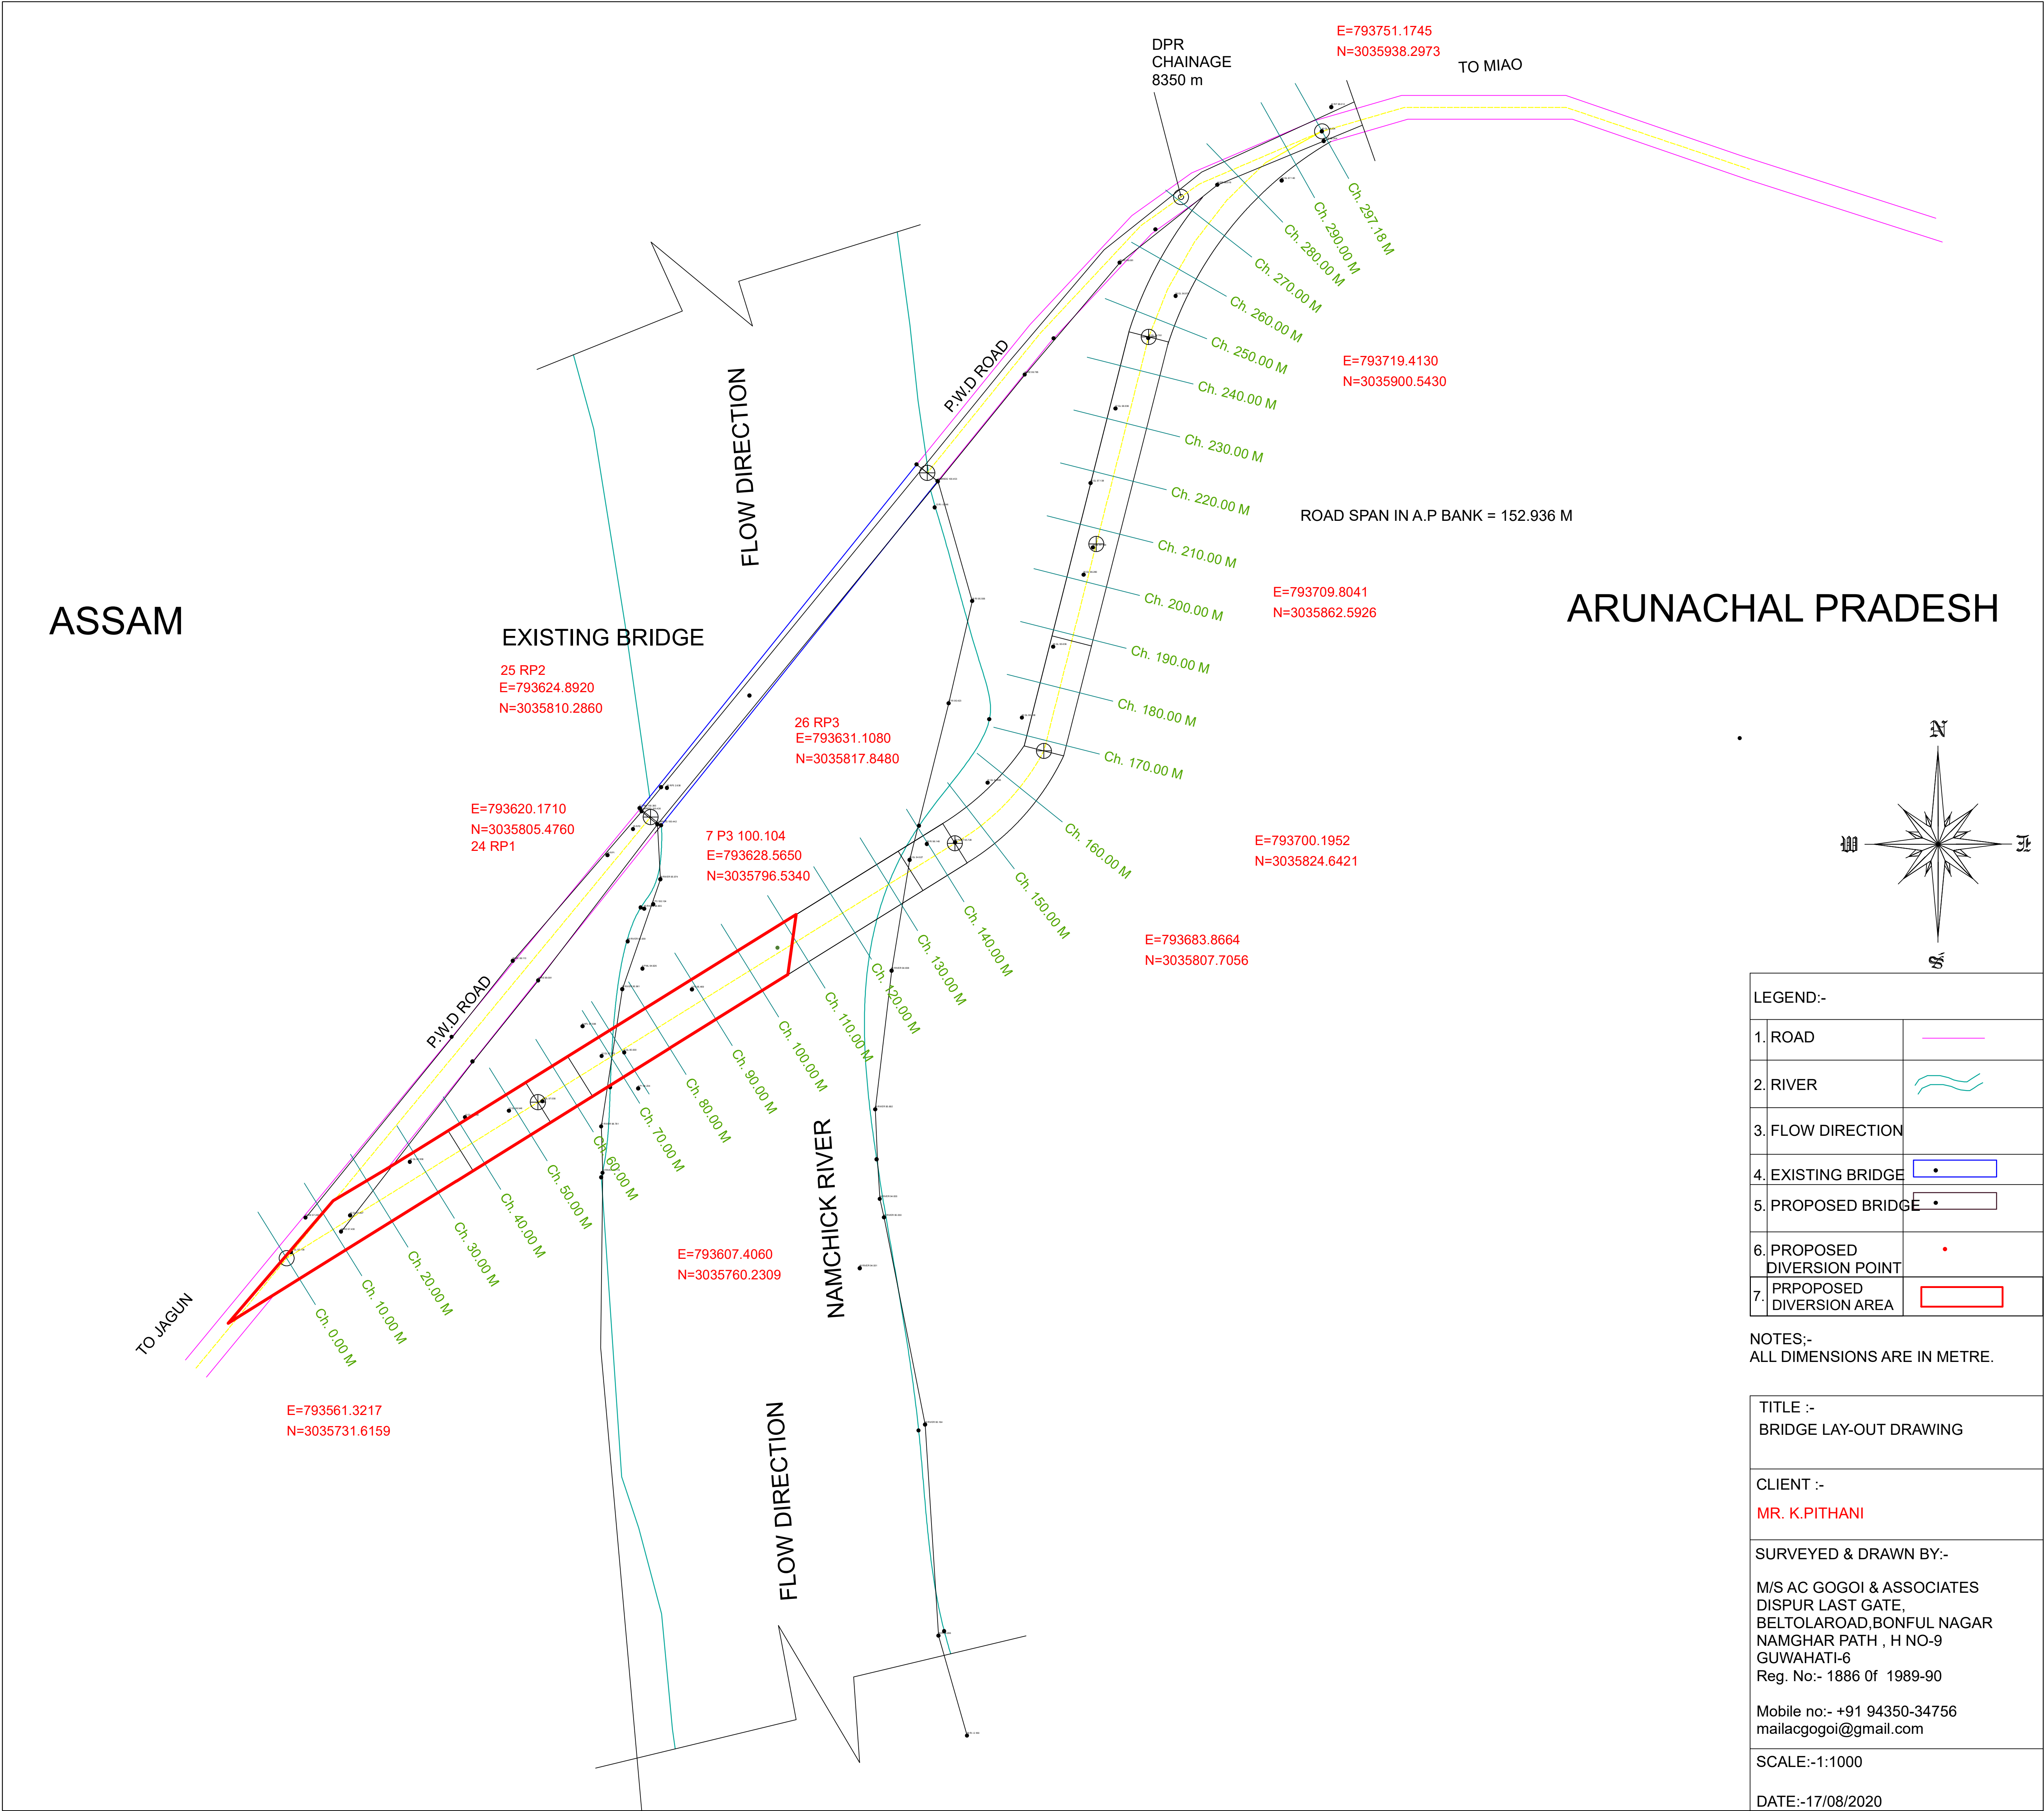

19.05.2022
Asst. Executive Engineer, P.W.D.
Margherita Territorial Road Sub-Division
Margherita