


D.G.P.S. MAP FOR DIVERSION OF 1.2 HEC. FOREST LAND FOR CONSTRUCTION OF R.O.B LC - 6 ON RATIA - TOHANA ROAD AT VILL. JAMALPUR TEH. TOHANA DIST. FATEHABAD

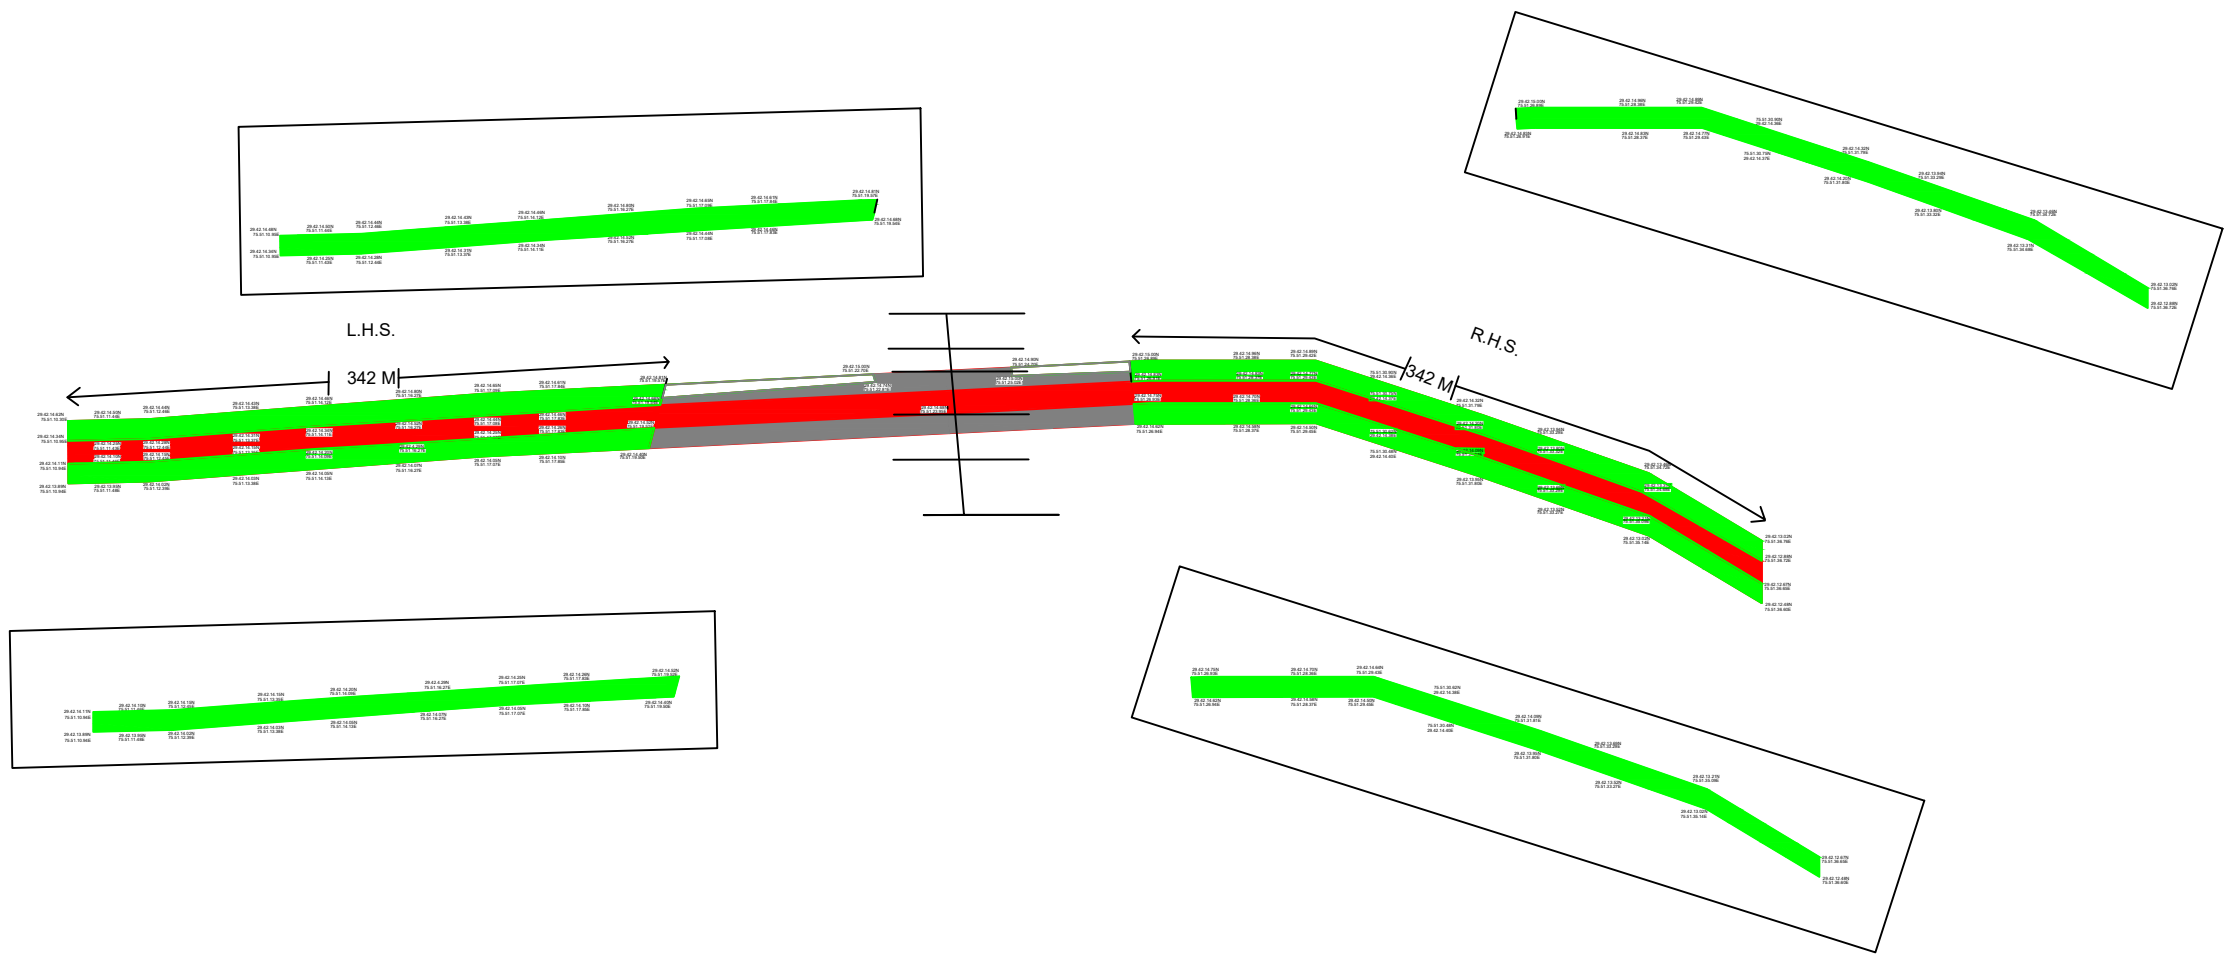

AREA CALCULATION OF FOREST LAND

SR. NO.	PALCE NAME	RIGHT SIDE (IN SQ. FEET)	LEFT SIDE (IN SQ. METER)	TOTAL AREA (IN SQ. METER)
1	TOHANA - RATIA ROAD	3078	3078	6156
2	TOHANA - RATIA ROAD	3078	3078	6156
GRAND TOTAL		12312 SQ. METER OR 1.2420 HEC		

Sub Divisional Engineer
Provincial Sub Division
PWD B&R Br. (CSD-78)
TOHANA (Fatehabad)

LEGENDS-

FOREST AREA



B & R AREA



RAILWAY AREA



Divisional Forest Officer
Fatehabad Forest Division
Fatehabad