

19

19

Kulhariyá. No 744-746

SANTAL PARGANAS.

सबडिवीजन देवघर

थाना देवघर

मशहूरनाम कुल्हड़िया नः ७४४-७४६

डुमरियानः ७४०

तासदादशीट १ शीट नः १


स्केल १ ई. ई. = १ मील

सन १९२८-२९ ई.

नोट
७४४ क कुल्हड़िया
७४६ रद } शामिल है

Index

	35m. Corridor
	Final Alignment
	Raiyati Land
	G.M. Land
	J.J./P.F. Land

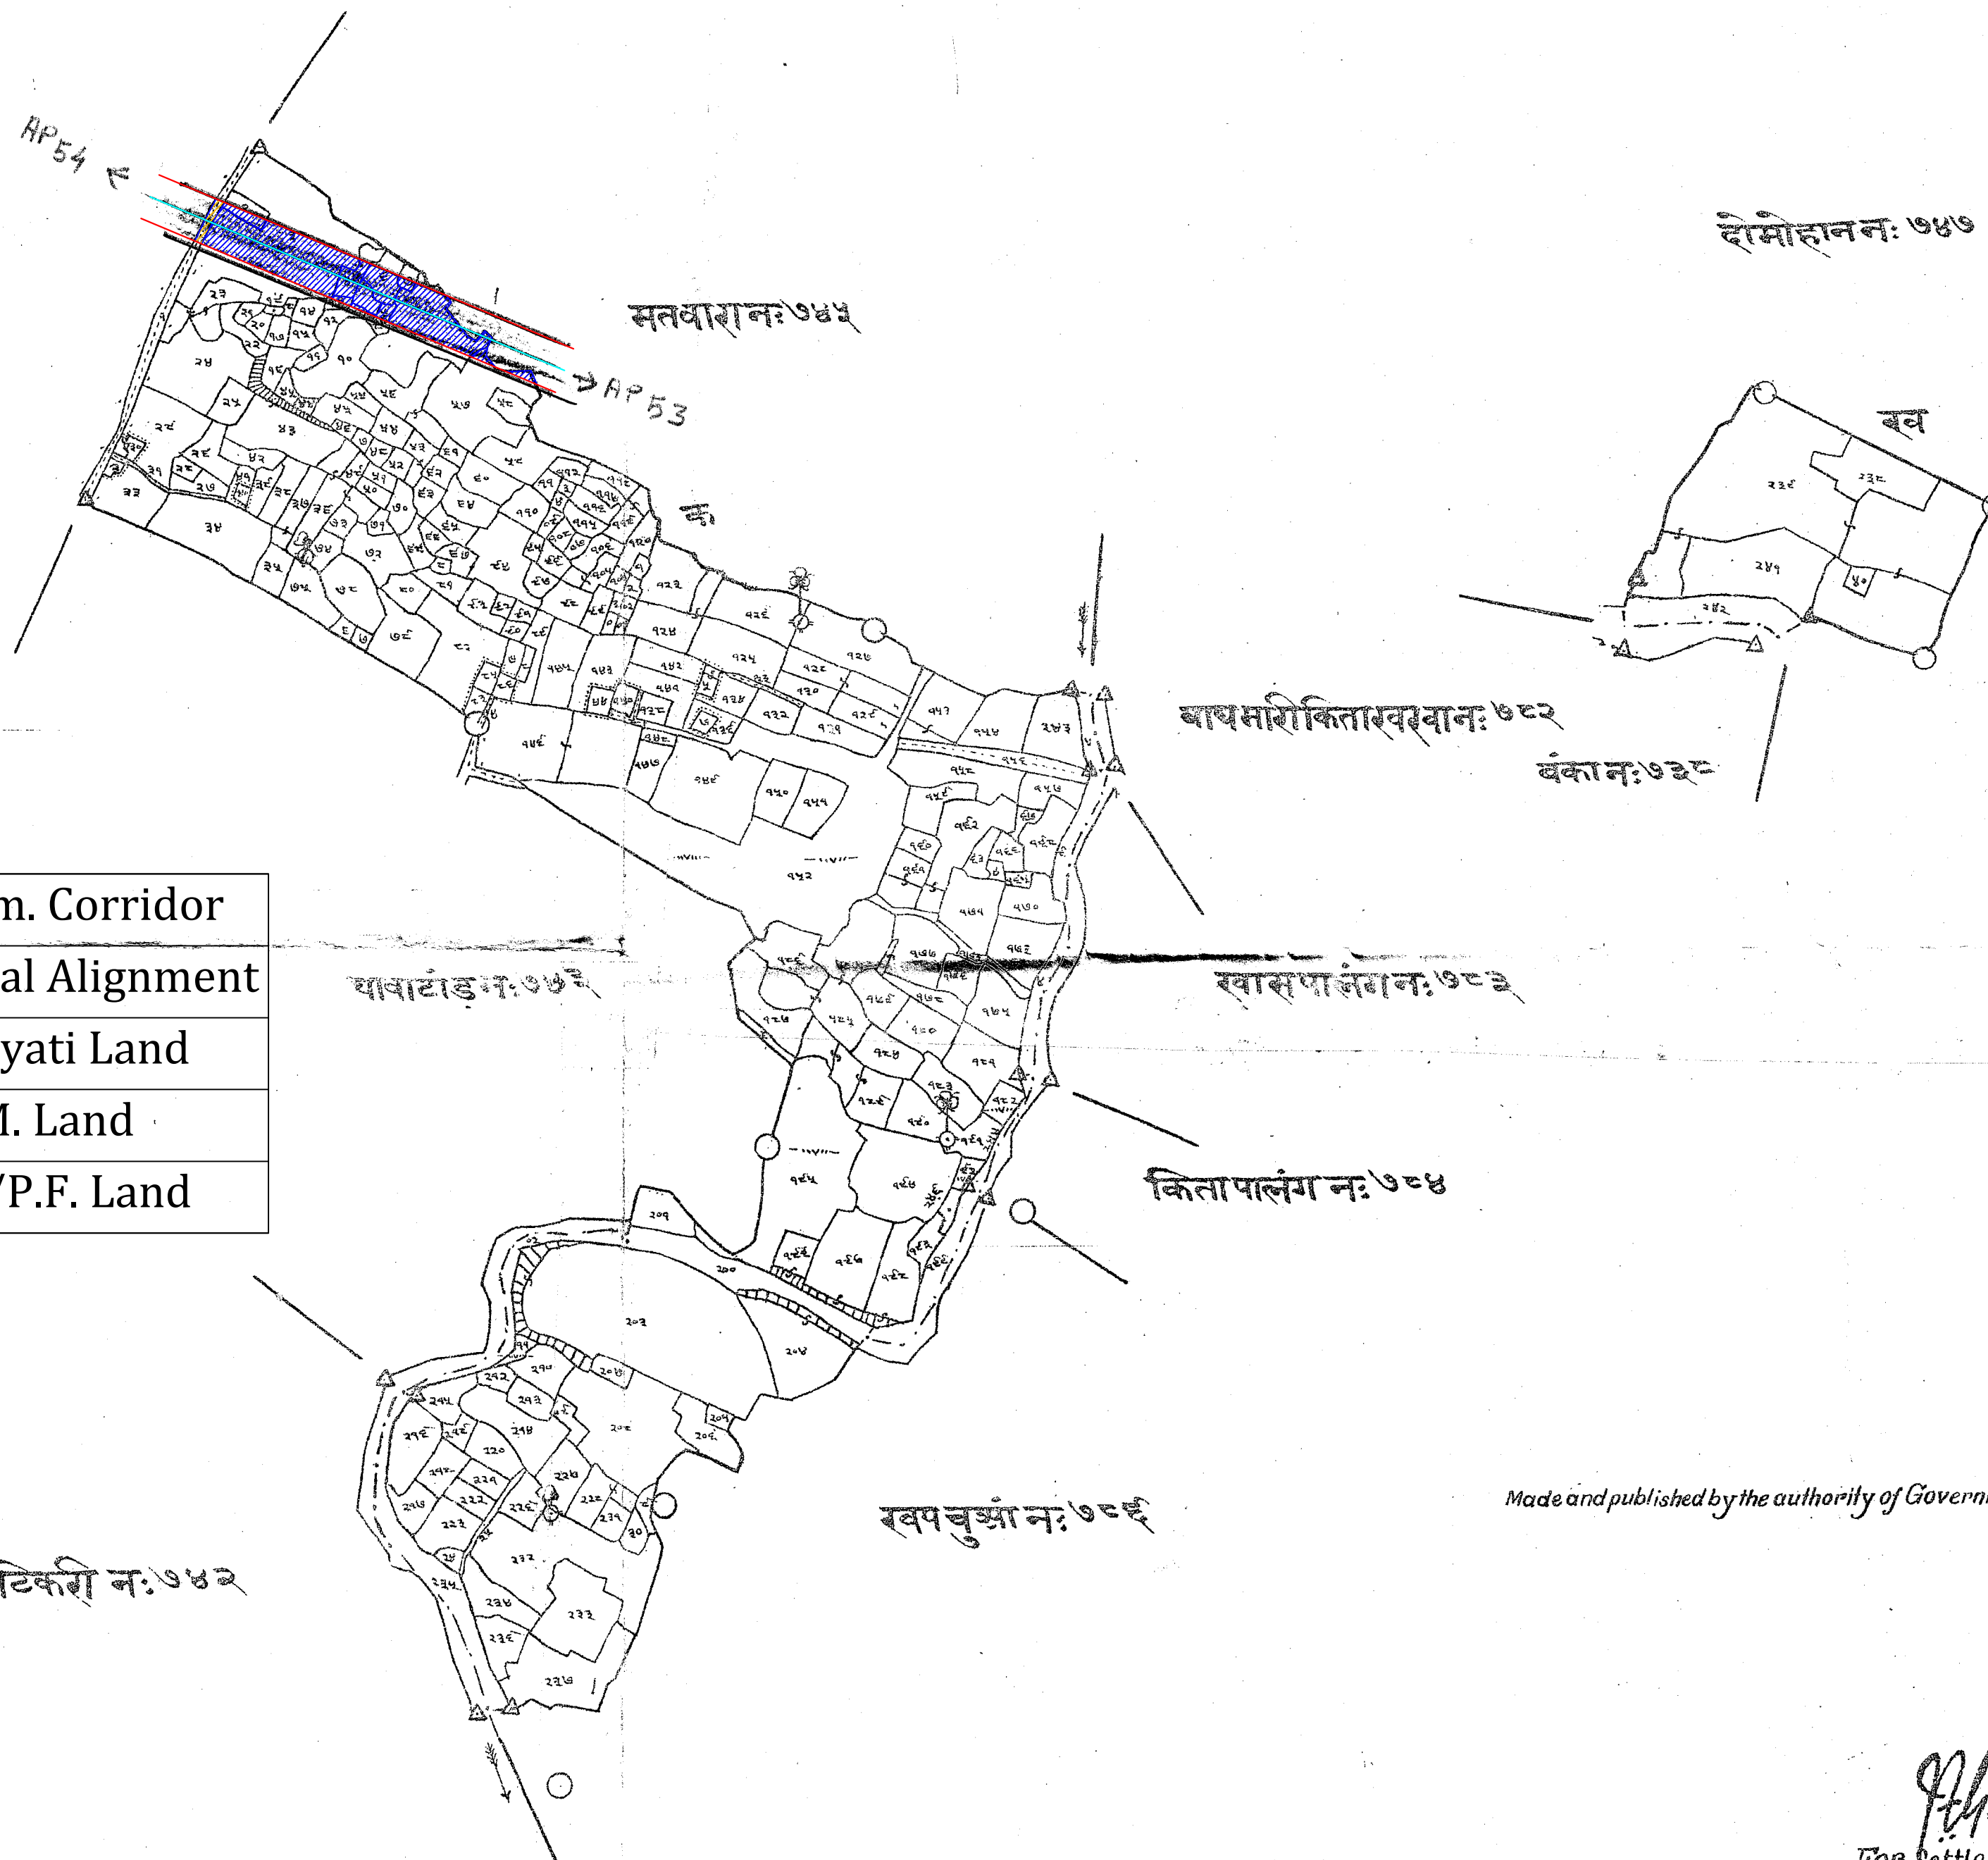

Made and published by the authority of Government

Electrical Executive Engineer
Transmission Division, Dumka

For Settlement Officer,
Santal Parganas.

Assistant Executive Engineer
Transmission Sub-Division, Dumka
Madanpur, Dumka

