



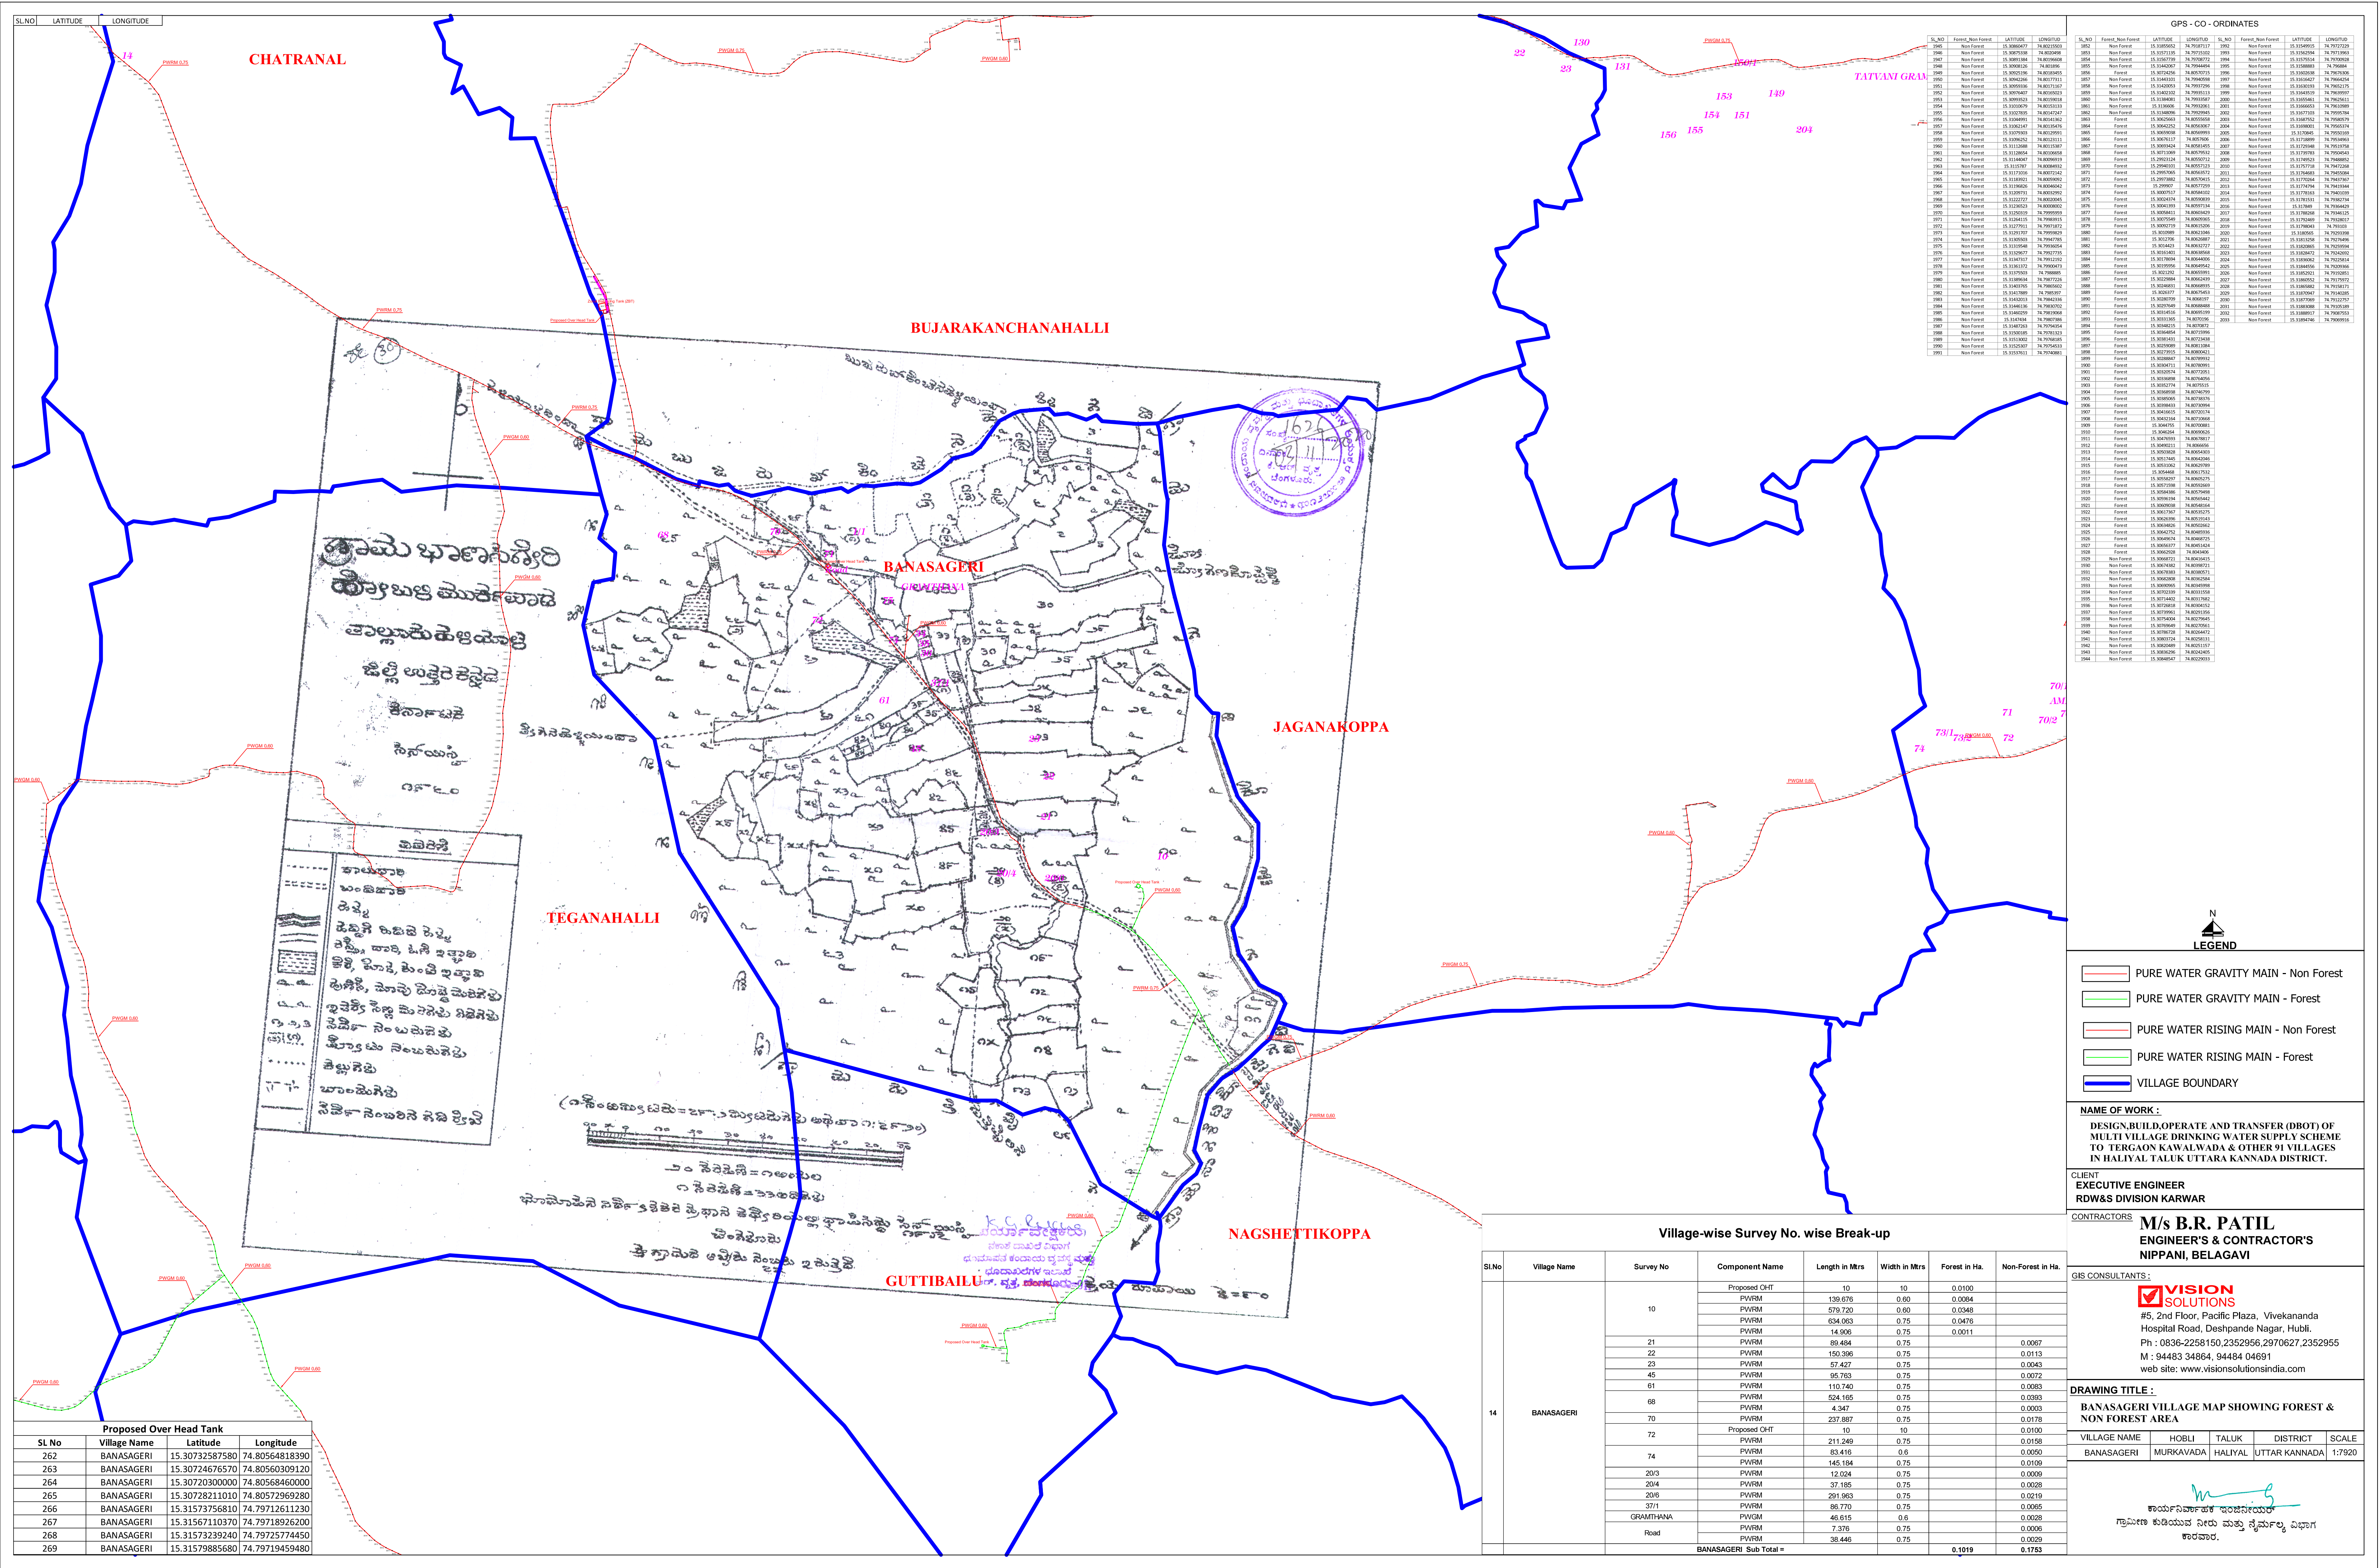

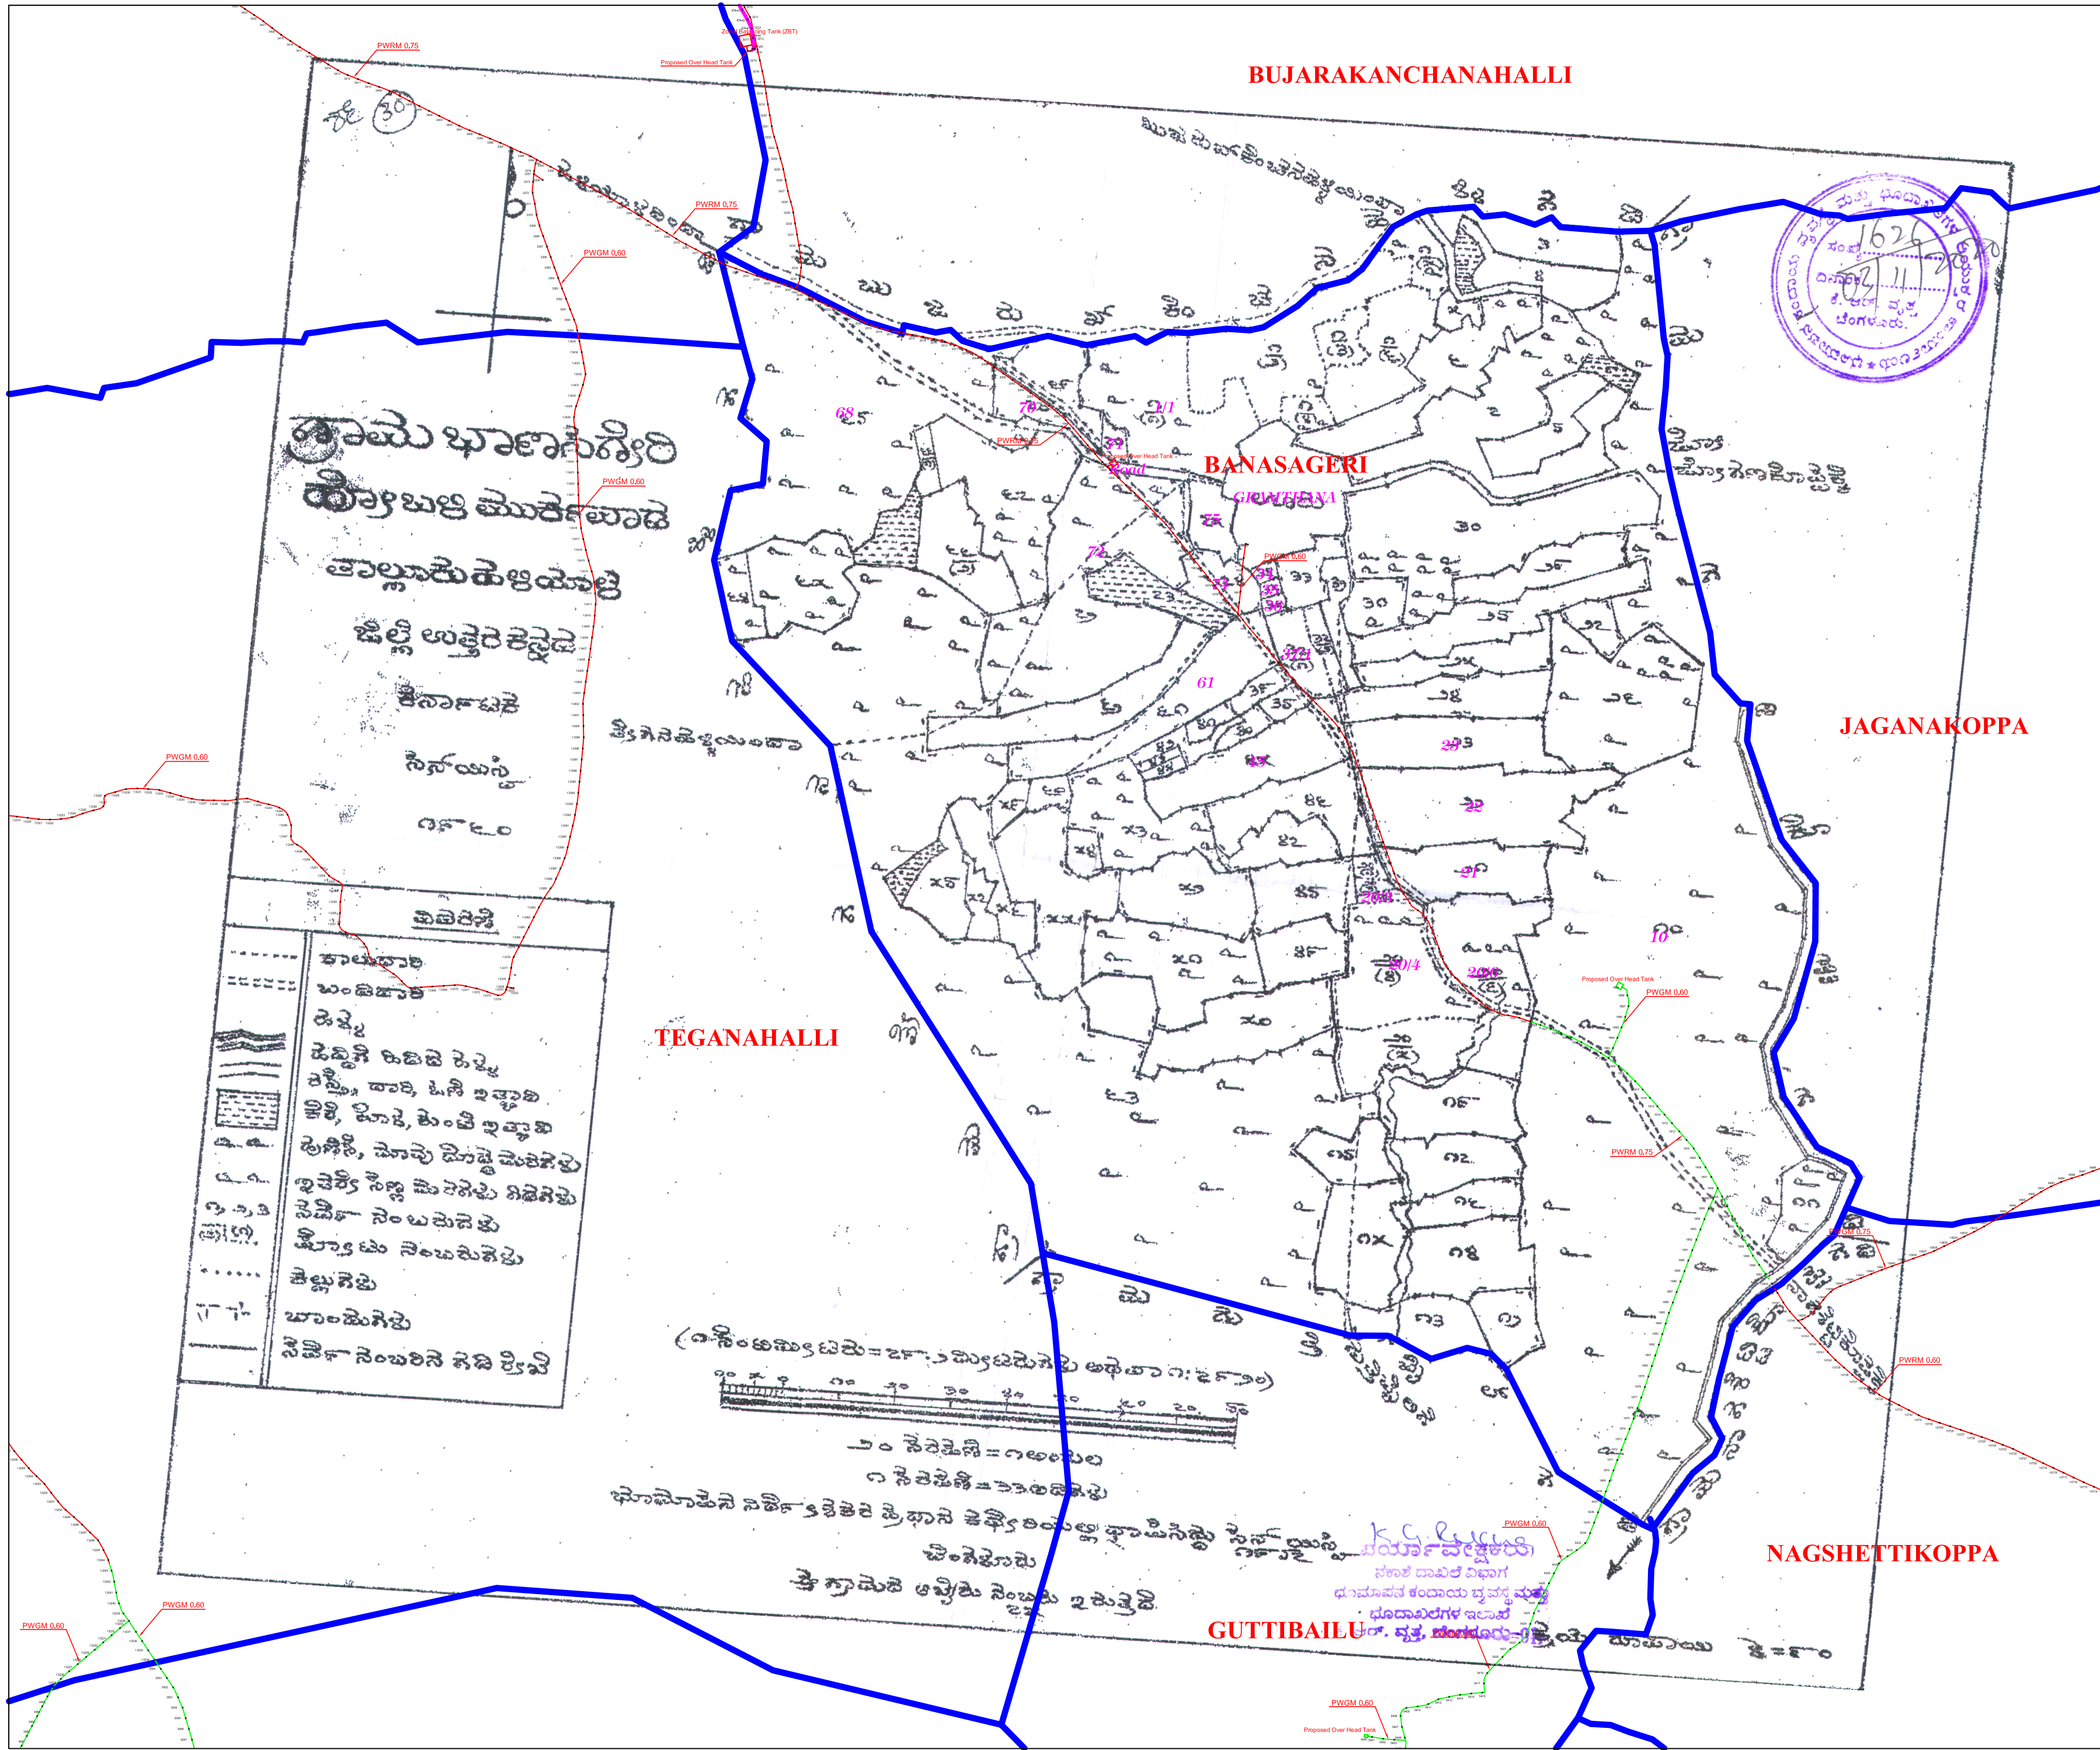

LEGEND

- PURE WATER GRAVITY MAIN - Non Forest
- PURE WATER GRAVITY MAIN - Forest
- PURE WATER RISING MAIN - Forest
- PURE WATER RISING MAIN - Non Forest
- VILLAGE BOUNDARY

NAME OF WORK :  
DESIGN,BUILD,OPERATE AND TRANSFER (DBOT) OF  
MULTI VILLAGE DRINKING WATER SUPPLY SCHEME  
TO TERGAON KAWALWADA & OTHER 91 VILLAGES  
IN HALIYAL TALUK UTTARA KANNADA DISTRICT.

CLIENT  
EXECUTIVE ENGINEER  
RDW&S DIVISION KARWAR

CONTRACTORS  
**M/s B.R. PATIL**  
ENGINEER'S & CONTRACTOR'S  
NIPPANI, BELAGAVI

GIS CONSULTANTS :  
**VISION SOLUTIONS**  
#5, 2nd Floor, Pacific Plaza, Vivekananda  
Hospital Road, Deshpande Nagar, Hubli.  
Ph : 0836-2258150,2352956,2970627,2352955  
M : 94483 34864, 94484 04691  
web site: www.visionsolutionsindia.com

DRAWING TITLE :  
BANASAGERI VILLAGE MAP SHOWING FOREST &  
NON FOREST AREA

| VILLAGE NAME | HOBLI     | TALUK   | DISTRICT       | SCALE  |
|--------------|-----------|---------|----------------|--------|
| BANASAGERI   | MURKAVADA | HALIYAL | UTTARA KANNADA | 1:3960 |

ಕಾರ್ಯನಿರ್ವಾಹಕ ಇಂಜಿನಿಯರ್  
ಗ್ರಾಮೀಣ ಕುಡಿಯುವ ನೀರು ಮತ್ತು ನೈರ್ಮಲ್ಯ ವಿಭಾಗ  
ಕಾರವಾರ.