


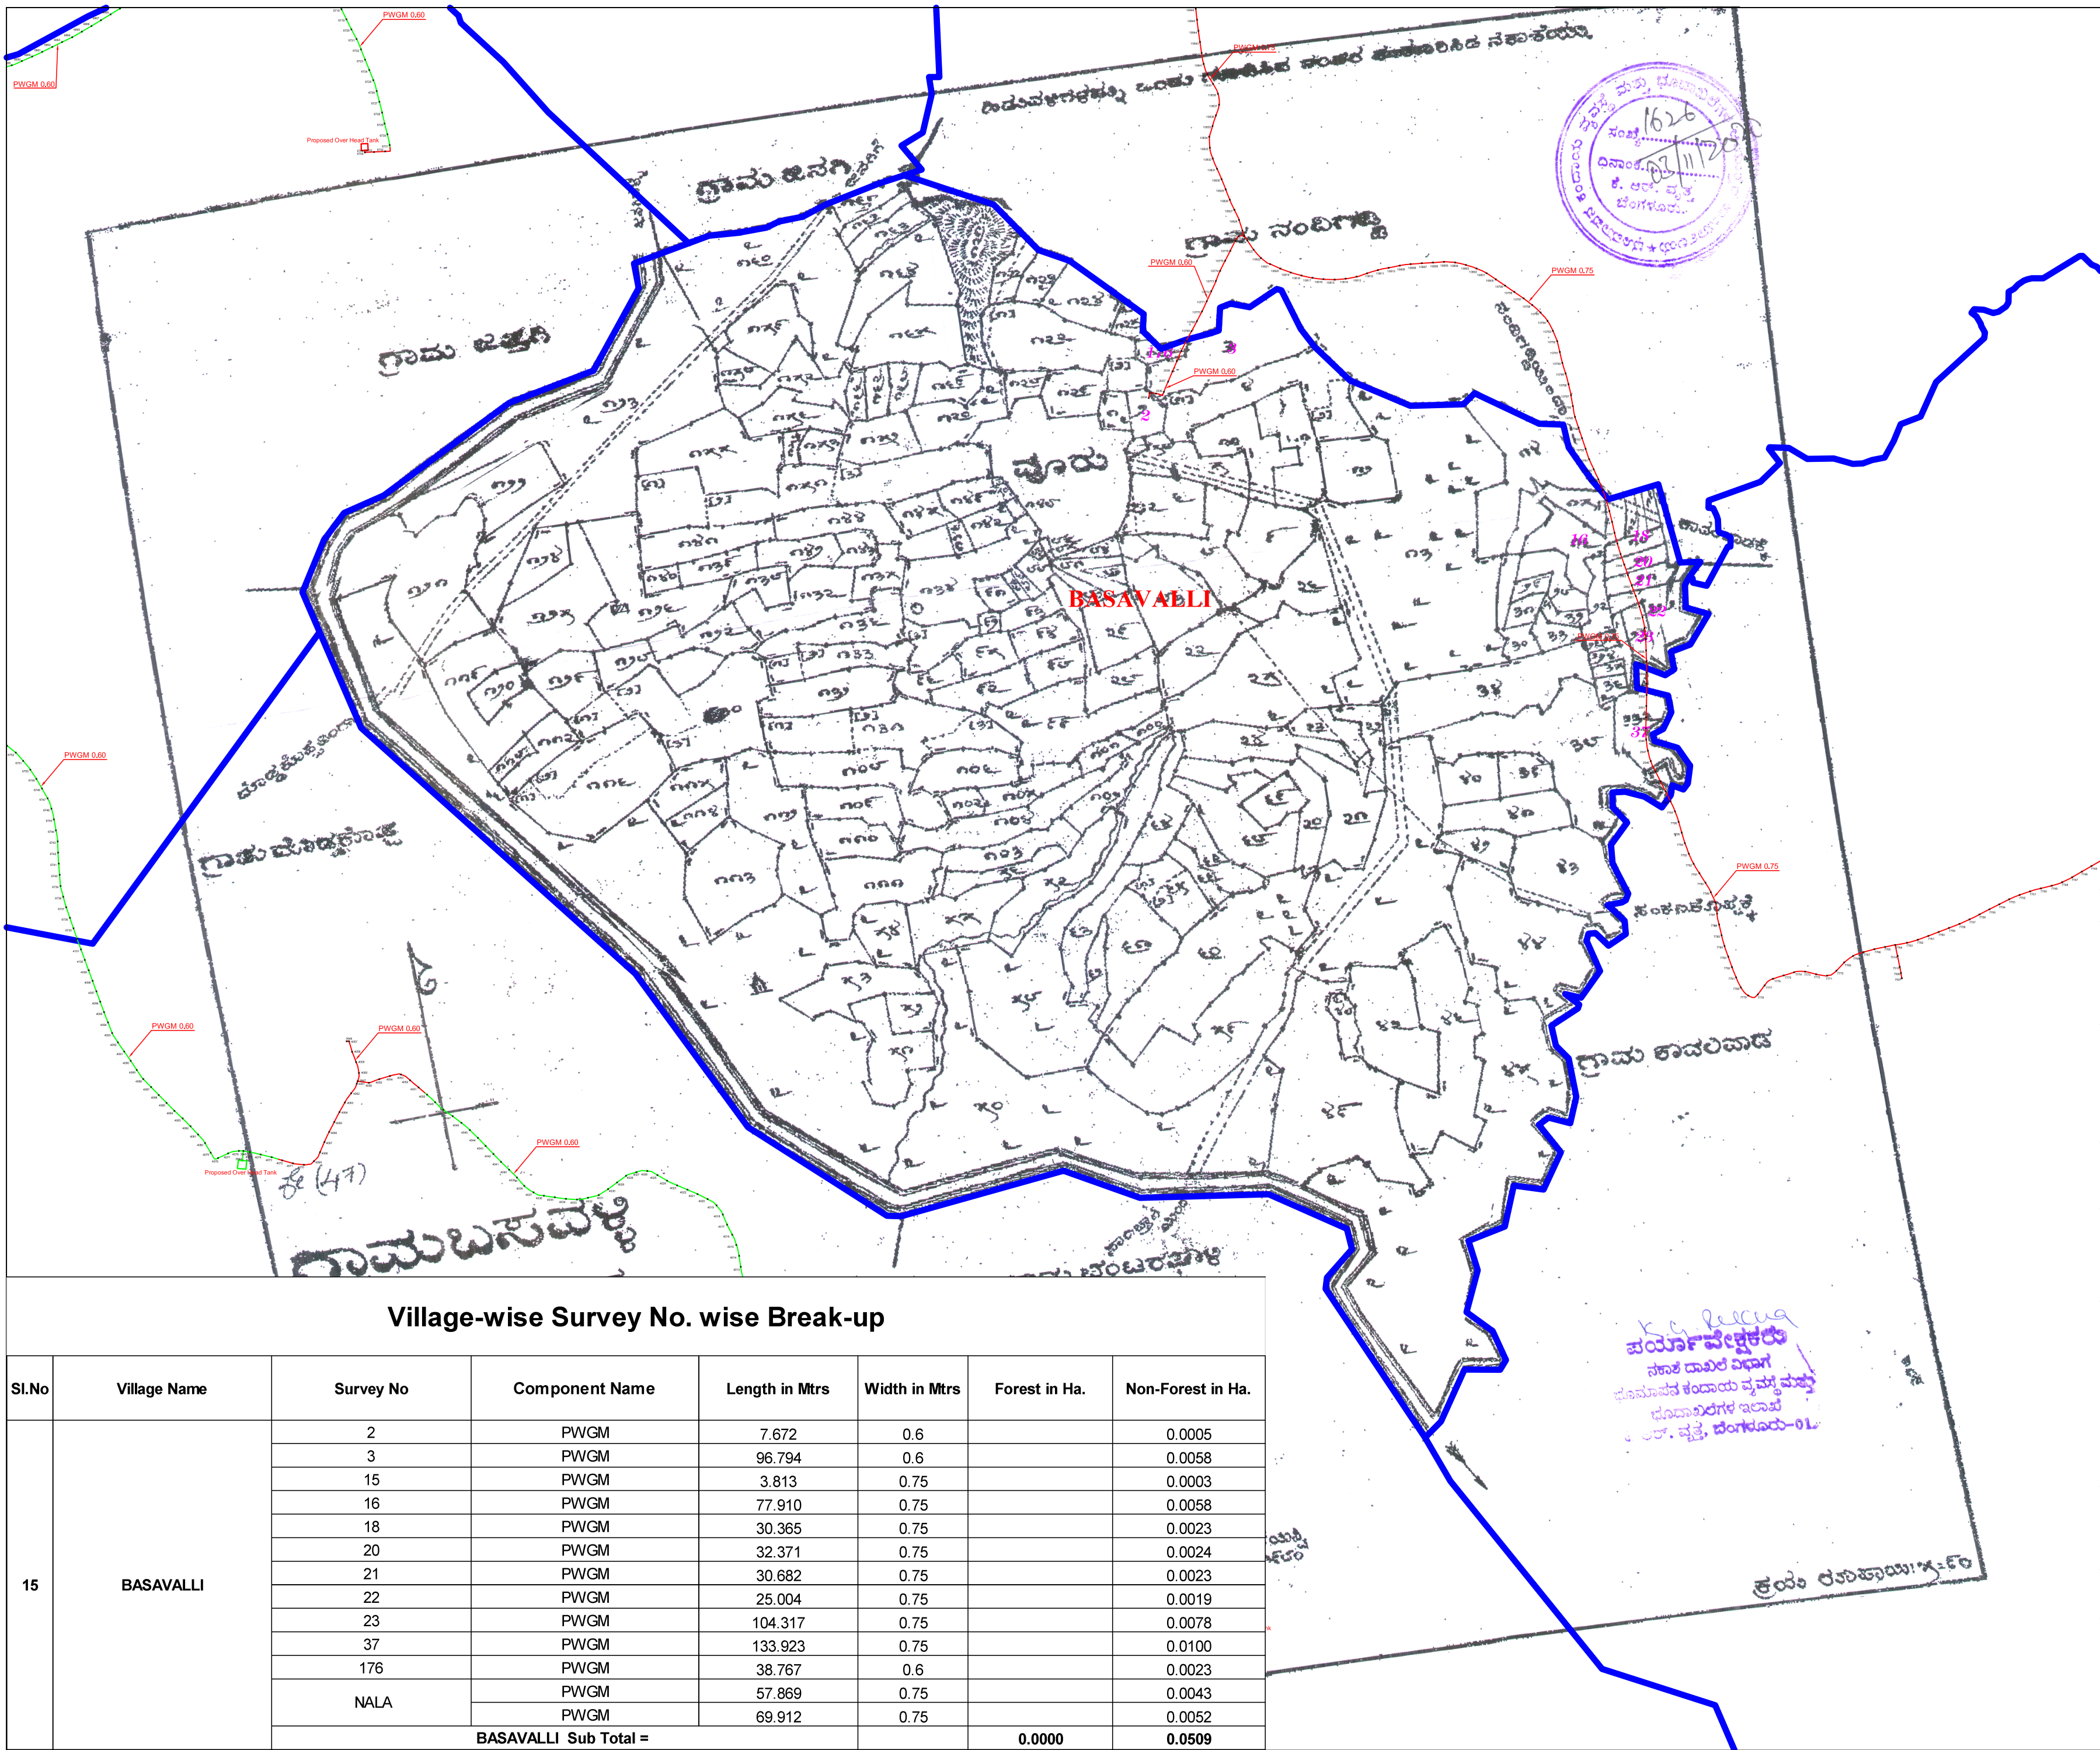

GPS - CO - ORDINATES			
SL_NO	Forest_Non Forest	LATITUDE	LONGITUD
2034	Non Forest	15.22892662	74.84277481
2035	Non Forest	15.22899823	74.84289443
2036	Non Forest	15.22902663	74.84302932
2037	Non Forest	15.22919393	74.84309978
2038	Non Forest	15.22936008	74.84317327
2039	Non Forest	15.22952672	74.84324557
2040	Non Forest	15.22969218	74.84332058
2041	Non Forest	15.22985555	74.84340039
2042	Non Forest	15.22238906	74.85150502
2043	Non Forest	15.22255035	74.85142087
2044	Non Forest	15.2227121	74.85133764
2045	Non Forest	15.2228728	74.85125229
2046	Non Forest	15.22303709	74.85117519
2047	Non Forest	15.22321116	74.85112666
2048	Non Forest	15.2233896	74.85109777
2049	Non Forest	15.22357014	74.85109283
2050	Non Forest	15.22375092	74.85109679
2051	Non Forest	15.2239317	74.85110084
2052	Non Forest	15.22411249	74.85110399
2053	Non Forest	15.2242933	74.85110458
2054	Non Forest	15.22447412	74.85110357
2055	Non Forest	15.2246549	74.8511003
2056	Non Forest	15.22483565	74.85109496
2057	Non Forest	15.22501639	74.85108961
2058	Non Forest	15.22519599	74.85106862
2059	Non Forest	15.22537365	74.85103476
2060	Non Forest	15.22554725	74.85098307
2061	Non Forest	15.22571748	74.85092043
2062	Non Forest	15.22588695	74.8508555
2063	Non Forest	15.22605642	74.85079057
2064	Non Forest	15.22622707	74.85072898
2065	Non Forest	15.22639818	74.8506688
2066	Non Forest	15.2265706	74.85061285
2067	Non Forest	15.22674534	74.85056511
2068	Non Forest	15.22692175	74.85052426
2069	Non Forest	15.22709728	74.85047953
2070	Non Forest	15.22727125	74.85042893



LEGEND

- PURE WATER GRAVITY MAIN - Non Forest
- VILLAGE BOUNDARY

NAME OF WORK :
DESIGN,BUILD,OPERATE AND TRANSFER (DBOT) OF
MULTI VILLAGE DRINKING WATER SUPPLY SCHEME
TO TERGAON KAWALWADA & OTHER 91 VILLAGES
IN HALIYAL TALUK UTTARA KANNADA DISTRICT.

CLIENT
EXECUTIVE ENGINEER
RDW&S DIVISION KARWAR

CONTRACTORS
M/s B.R. PATIL
ENGINEER'S & CONTRACTOR'S
NIPPANI, BELAGAVI

GIS CONSULTANTS :

#5, 2nd Floor, Pacific Plaza, Vivekananda
Hospital Road, Deshpande Nagar, Hubli.
Ph : 0836-2258150,2352956,2970627,2352955
M : 94483 34864, 94484 04691
web site: www.visionsolutionsindia.com


DRAWING TITLE :
BASAVALLI VILLAGE MAP SHOWING FOREST &
NON FOREST AREA

VILLAGE NAME	HOBLI	TALUK	DISTRICT	SCALE
BASAVALLI	MURKAVADA	HALIYAL	UTTAR KANNADA	1:7920


ಕಾರ್ಯನಿರ್ವಾಹಕ ಇಂಜಿನಿಯರ್
ಗ್ರಾಮೀಣ ಕುಡಿಯುವ ನೀರು ಮತ್ತು ನೈರ್ಮಲ್ಯ ವಿಭಾಗ
ಕಾರವಾರ.

Village-wise Survey No. wise Break-up

Sl.No	Village Name	Survey No	Component Name	Length in Mtrs	Width in Mtrs	Forest in Ha.	Non-Forest in Ha.
15	BASAVALLI	2	PWGM	7.672	0.6		0.0005
		3	PWGM	96.794	0.6		0.0058
		15	PWGM	3.813	0.75		0.0003
		16	PWGM	77.910	0.75		0.0058
		18	PWGM	30.365	0.75		0.0023
		20	PWGM	32.371	0.75		0.0024
		21	PWGM	30.682	0.75		0.0023
		22	PWGM	25.004	0.75		0.0019
		23	PWGM	104.317	0.75		0.0078
		37	PWGM	133.923	0.75		0.0100
		176	PWGM	38.767	0.6		0.0023
		NALA	PWGM	57.869	0.75		0.0043
			PWGM	69.912	0.75		0.0052
		BASAVALLI Sub Total =				0.0000	0.0509

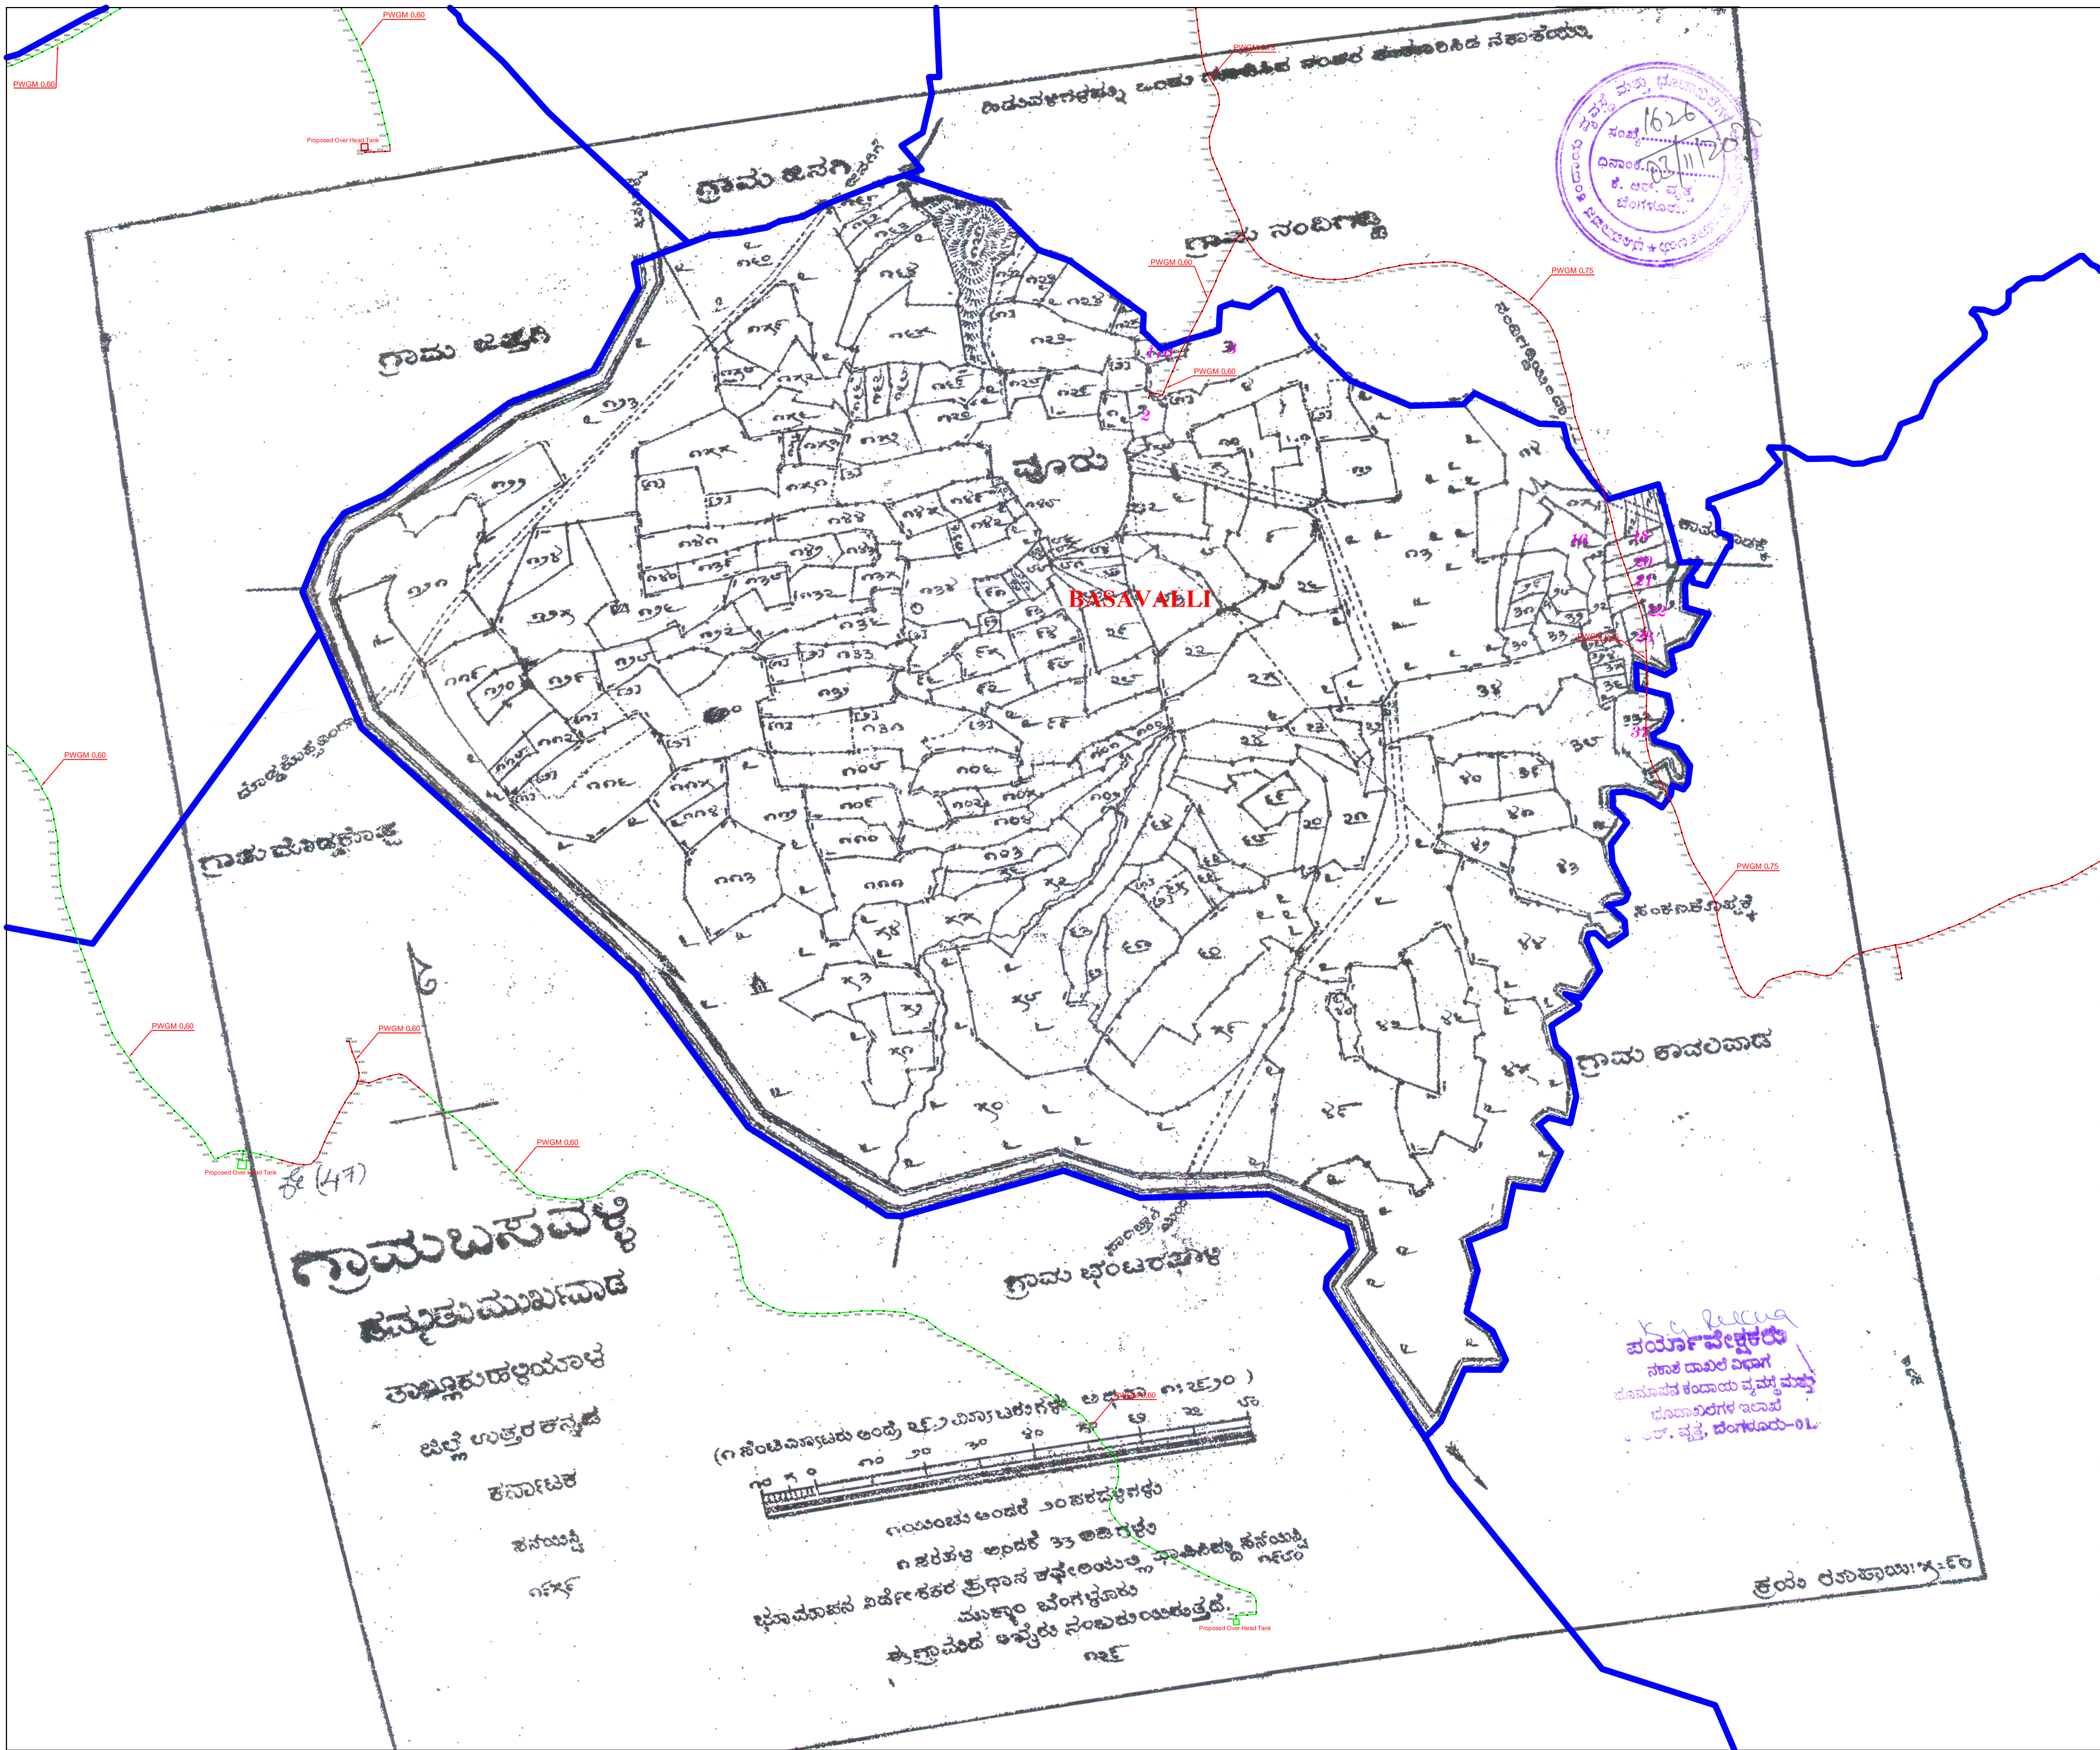

LEGEND

- PURE WATER GRAVITY MAIN - Non Forest
- VILLAGE BOUNDARY

NAME OF WORK :
DESIGN,BUILD,OPERATE AND TRANSFER (DBOT) OF MULTI VILLAGE DRINKING WATER SUPPLY SCHEME TO TERGAON KAWALWADA & OTHER 91 VILLAGES IN HALIYAL TALUK UTTARA KANNADA DISTRICT.

CLIENT
EXECUTIVE ENGINEER
RDW&S DIVISION KARWAR

CONTRACTORS
M/s B.R. PATIL
ENGINEER'S & CONTRACTOR'S
NIPPANI, BELAGAVI

GIS CONSULTANTS :
VISION SOLUTIONS
#5, 2nd Floor, Pacific Plaza, Vivekananda Hospital Road, Deshpande Nagar, Hubli.
Ph : 0836-2258150,2352956,2970627,2352955
M : 94483 34864, 94484 04691
web site: www.visionsolutionsindia.com

DRAWING TITLE :
BASAVALLI VILLAGE MAP SHOWING FOREST & NON FOREST AREA

VILLAGE NAME	HOBLI	TALUK	DISTRICT	SCALE
BASAVALLI	MURKAVADA	HALIYAL	UTTAR KANNADA	1:3960


ಕಾರ್ಯನಿರ್ವಾಹಕ ಇಂಜಿನಿಯರ್
ಗ್ರಾಮೀಣ ಕುಡಿಯುವ ನೀರು ಮತ್ತು ನೈರ್ಮಲ್ಯ ವಿಭಾಗ
ಕಾರವಾರ.