


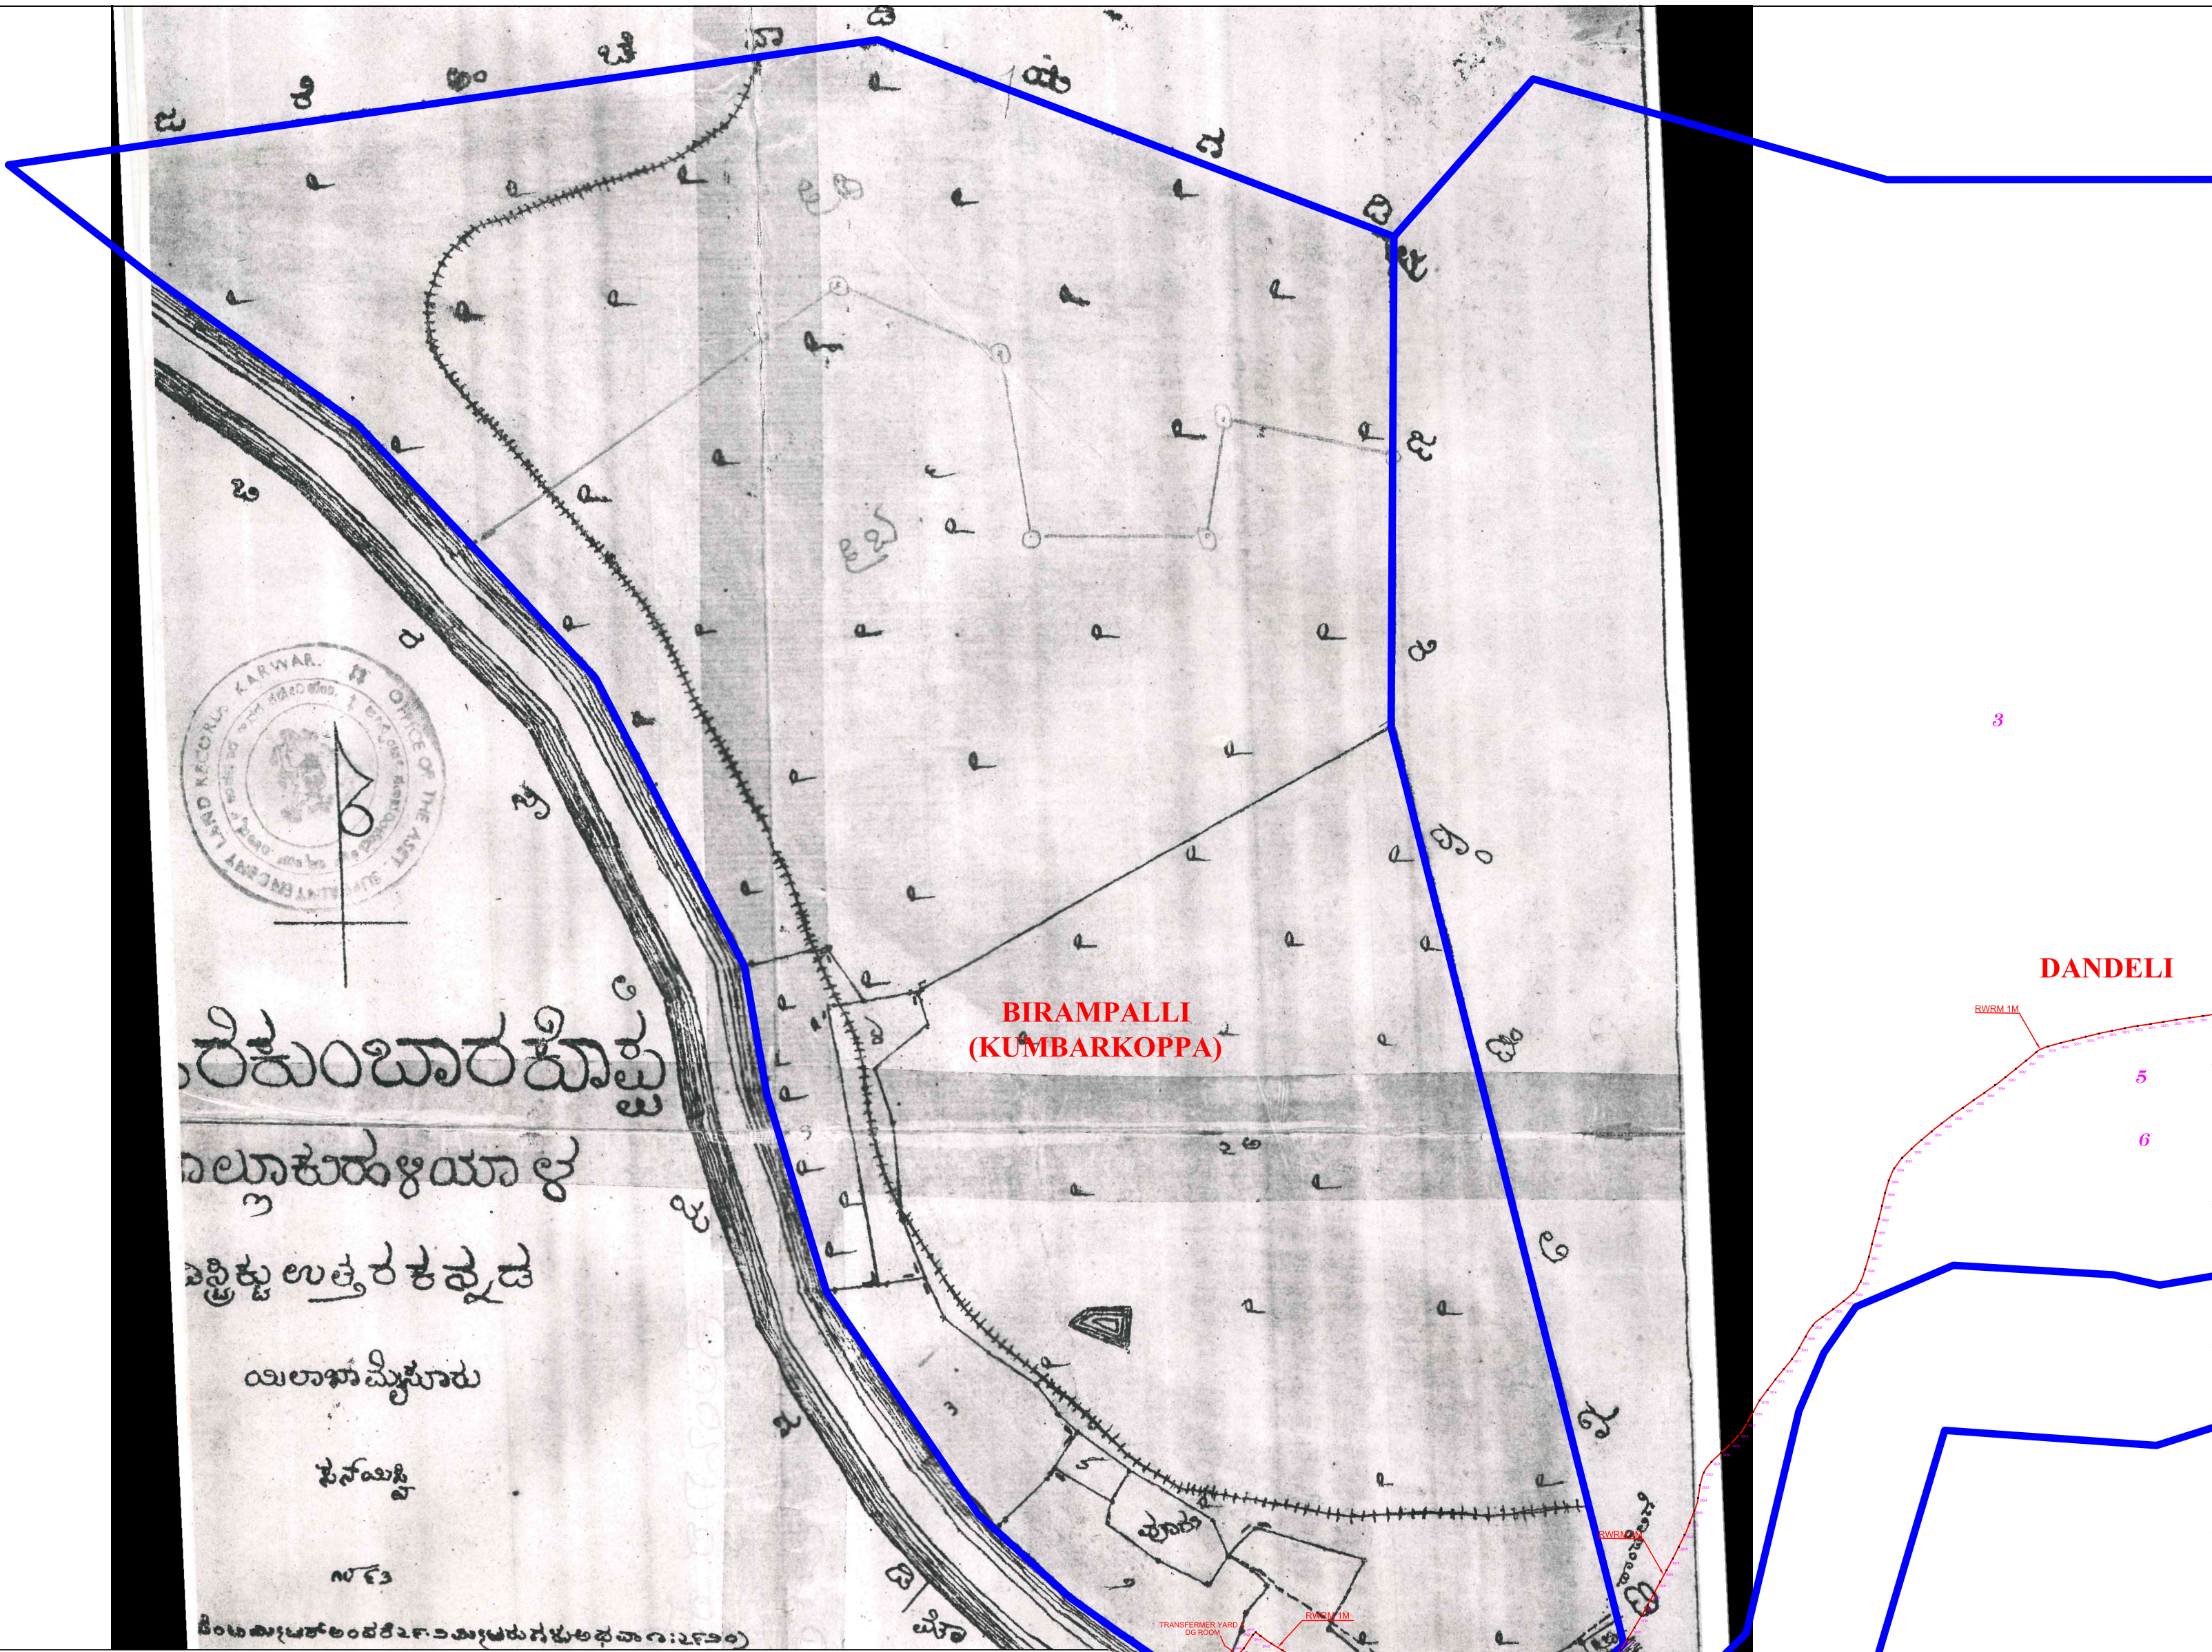

GPS - CO - ORDINATES			
SL_NO	Forest_Non Forest	LATITUDE	LONGITUD
2616	Non Forest	15.23740014	74.61328005
2617	Non Forest	15.23688012	74.61280823
2618	Non Forest	15.23643365	74.61295692
2619	Non Forest	15.2364767	74.61297596
2620	Non Forest	15.23634344	74.61747883
2621	Non Forest	15.23625435	74.61731677
2622	Non Forest	15.23618182	74.61714998
2623	Non Forest	15.23617977	74.61696406
2624	Non Forest	15.23618476	74.61677789
2625	Non Forest	15.23618865	74.61659171
2626	Non Forest	15.23618862	74.61640548
2627	Non Forest	15.23620355	74.61622001
2628	Non Forest	15.23622162	74.61603471
2629	Non Forest	15.23623544	74.61584909
2630	Non Forest	15.23625495	74.61566397
2631	Non Forest	15.23628854	74.61548119
2632	Non Forest	15.23633438	74.61530105
2633	Non Forest	15.23638162	74.61512128
2634	Non Forest	15.23643611	74.6149437
2635	Non Forest	15.23649153	74.61476646
2636	Non Forest	15.23655682	74.61459279
2637	Non Forest	15.23664567	74.61443076
2638	Non Forest	15.23674237	74.61427346
2639	Non Forest	15.23684154	74.61411774
2640	Non Forest	15.23694311	74.61396372
2641	Non Forest	15.23704945	74.61381309
2642	Non Forest	15.23715185	74.61365976
2643	Non Forest	15.23724616	74.61350086
2644	Non Forest	15.23735045	74.6133489
2645	Non Forest	15.23736191	74.61323993
2646	Non Forest	15.23717654	74.61311093
2647	Non Forest	15.23704021	74.61298859
2648	Non Forest	15.23691068	74.61287235
2649	Non Forest	15.23677702	74.61285906
2650	Non Forest	15.23660224	74.61292777



LEGEND

- RAW WATER RISING MAIN - Non Forest
- ELECTRICAL SEGMENT - Non Forest
- VILLAGE BOUNDARY

NAME OF WORK :

DESIGN,BUILD,OPERATE AND TRANSFER (DBOT) OF MULTI VILLAGE DRINKING WATER SUPPLY SCHEME TO TERGAON KAWALWADA & OTHER 91 VILLAGES IN HALIYAL TALUK UTTARA KANNADA DISTRICT.

CLIENT

EXECUTIVE ENGINEER
RDW&S DIVISION KARWAR

CONTRACTORS

M/s B.R. PATIL
ENGINEER'S & CONTRACTOR'S
NIPPANI, BELAGAVI

GIS CONSULTANTS :



#5, 2nd Floor, Pacific Plaza, Vivekananda Hospital Road, Deshpande Nagar, Hubli.
Ph : 0836-2258150,2352956,2970627,2352955
M : 94483 34864, 94484 04691
web site: www.visionsolutionsindia.com

DRAWING TITLE :

BIRAMPALLI VILLAGE MAP SHOWING FOREST & NON FOREST AREA

VILLAGE NAME	HOBLI	TALUK	DISTRICT	SCALE
BIRAMPALLI (KUMBARKOPPA)	DANDELI	HALIYAL	UTTAR KANNADA	1:7920

ಕಾರ್ಯನಿರ್ವಾಹಕ ಇಂಜಿನಿಯರ್
ಗ್ರಾಮೀಣ ಕುಡಿಯುವ ನೀರು ಮತ್ತು ನೈರ್ಮಲ್ಯ ವಿಭಾಗ
ಕಾರವಾರ.

Village-wise Survey No. wise Break-up

Sl.No	Village Name	Survey No	Component Name	Length in Mtrs	Width in Mtrs	Forest in Ha.	Non-Forest in Ha.
20	BIRAMPALLI (Kumbarkoppa)	1	RWRM	639.392	1		0.0639
			Head Works Electric Connection	21.691	2.5		0.0054
			Jack well cum Pump House	8	13		0.0104
			Staff Quarters & Admin Building	20	15		0.0300
			Transfermer Yard & DG Room	20	17		0.0340
		BIRAMPALLI (KUMBARKOPPA) Sub Total =				0.0000	0.1437

JACKWEEL PUMPHOUSE


SL No	Village Name	Latitude	Longitude
1	BIRAMPALLI (KUMBARKOPPA)	15.23637178870	74.61288513260
2	BIRAMPALLI (KUMBARKOPPA)	15.23644316220	74.61289718750
3	BIRAMPALLI (KUMBARKOPPA)	15.23642414300	74.61301664530
4	BIRAMPALLI (KUMBARKOPPA)	15.23635276950	74.61300459040

Staff Quarters & Admin Building

SL No	Village Name	Latitude	Longitude
5	BIRAMPALLI (KUMBARKOPPA)	15.23672803100	74.61299529870
6	BIRAMPALLI (KUMBARKOPPA)	15.23681766670	74.61289048310
7	BIRAMPALLI (KUMBARKOPPA)	15.23695335420	74.61301357940
8	BIRAMPALLI (KUMBARKOPPA)	15.23686371840	74.61311839500

Transfermer Yard & DG Room

SL No	Village Name	Latitude	Longitude
9	BIRAMPALLI (KUMBARKOPPA)	15.23687821870	74.61315313680
10	BIRAMPALLI (KUMBARKOPPA)	15.23701713120	74.61327235600
11	BIRAMPALLI (KUMBARKOPPA)	15.23711551870	74.61315074140
12	BIRAMPALLI (KUMBARKOPPA)	15.23697660610	74.61303152220

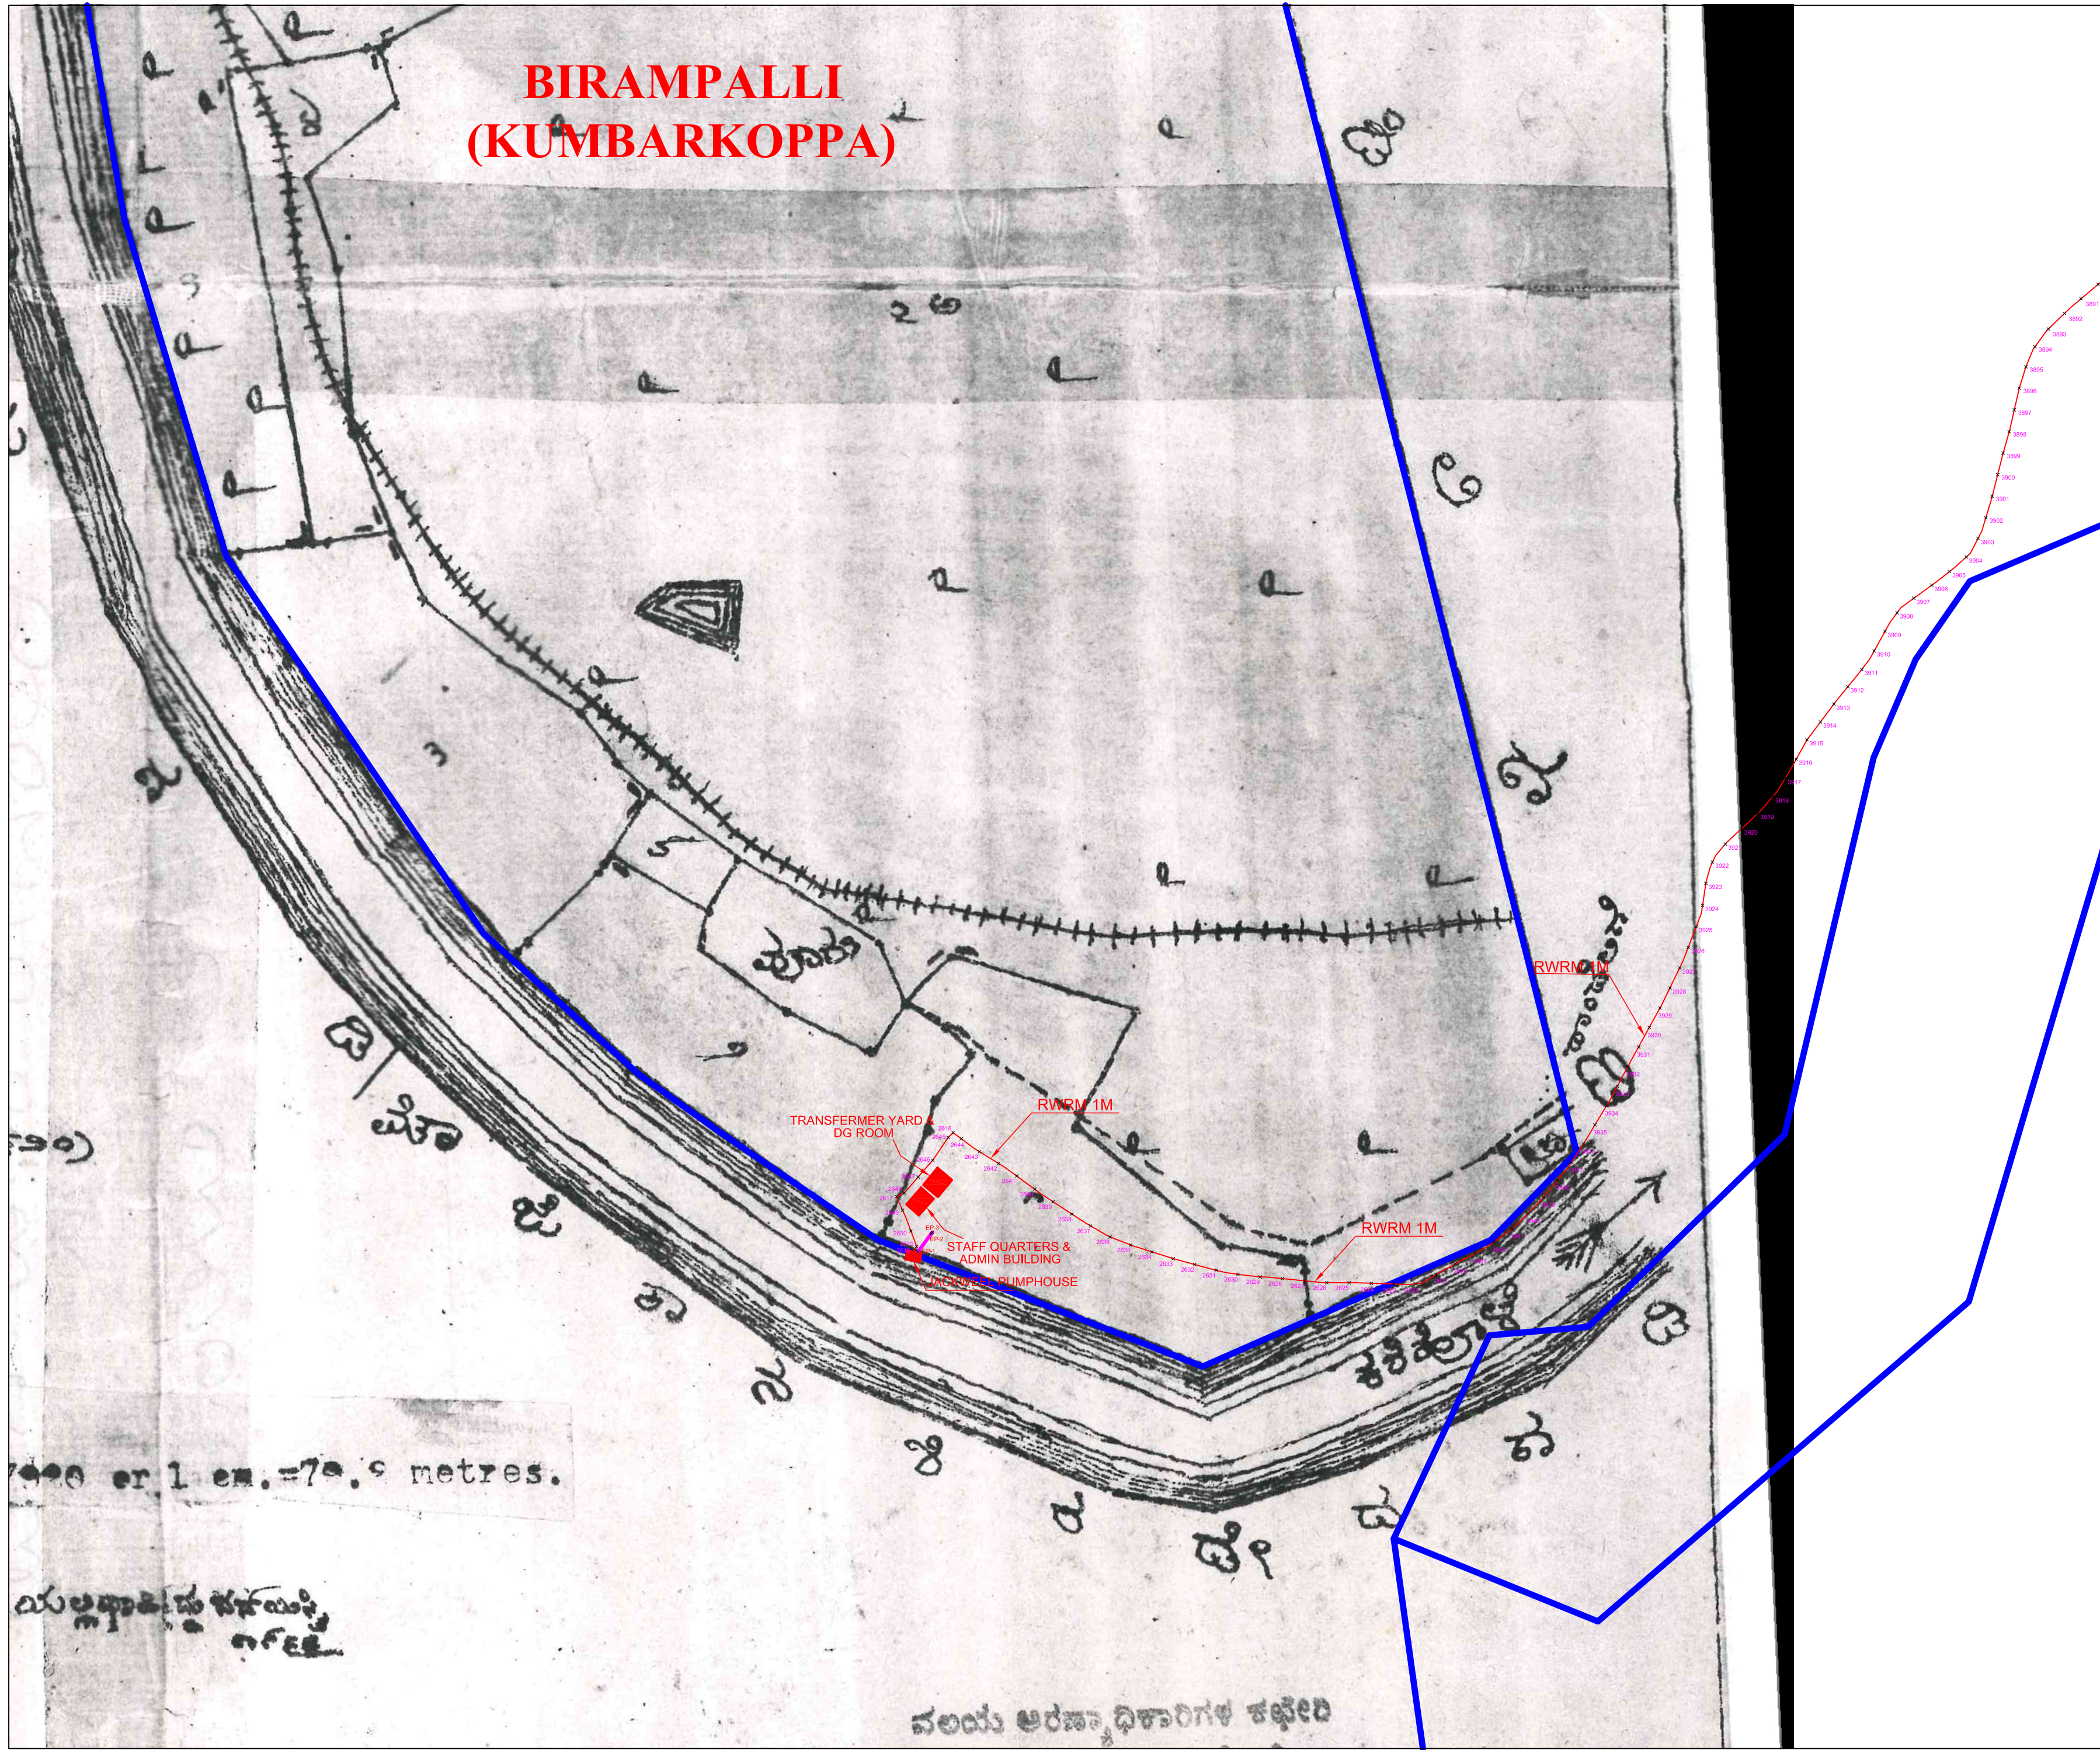

LEGEND

- RAW WATER RISING MAIN - Non Forest
- ELECTRICAL SEGMENT - Non Forest
- VILLAGE BOUNDARY

NAME OF WORK :
DESIGN,BUILD,OPERATE AND TRANSFER (DBOT) OF
MULTI VILLAGE DRINKING WATER SUPPLY SCHEME
TO TERGAON KAWALWADA & OTHER 91 VILLAGES
IN HALIYAL TALUK UTTARA KANNADA DISTRICT.

CLIENT
EXECUTIVE ENGINEER
RDW&S DIVISION KARWAR

CONTRACTORS
M/s B.R. PATIL
ENGINEER'S & CONTRACTOR'S
NIPPANI, BELAGAVI

GIS CONSULTANTS :
VISION SOLUTIONS
#5, 2nd Floor, Pacific Plaza, Vivekananda
Hospital Road, Deshpande Nagar, Hubli.
Ph : 0836-2258150,2352956,2970627,2352955
M : 94483 34864, 94484 04691
web site: www.visionsolutionsindia.com

DRAWING TITLE :
BIRAMPALLI VILLAGE MAP SHOWING FOREST &
NON FOREST AREA

VILLAGE NAME	HOBLI	TALUK	DISTRICT	SCALE
BIRAMPALLI	DANDELI	HALIYAL	UTTAR KANNADA	1:3960


ಕಾರ್ಯನಿರ್ವಾಹಕ ಇಂಜಿನಿಯರ್
ಗ್ರಾಮೀಣ ಕುಡಿಯುವ ನೀರು ಮತ್ತು ನೈರ್ಮಲ್ಯ ವಿಭಾಗ
ಕಾರವಾರ.