


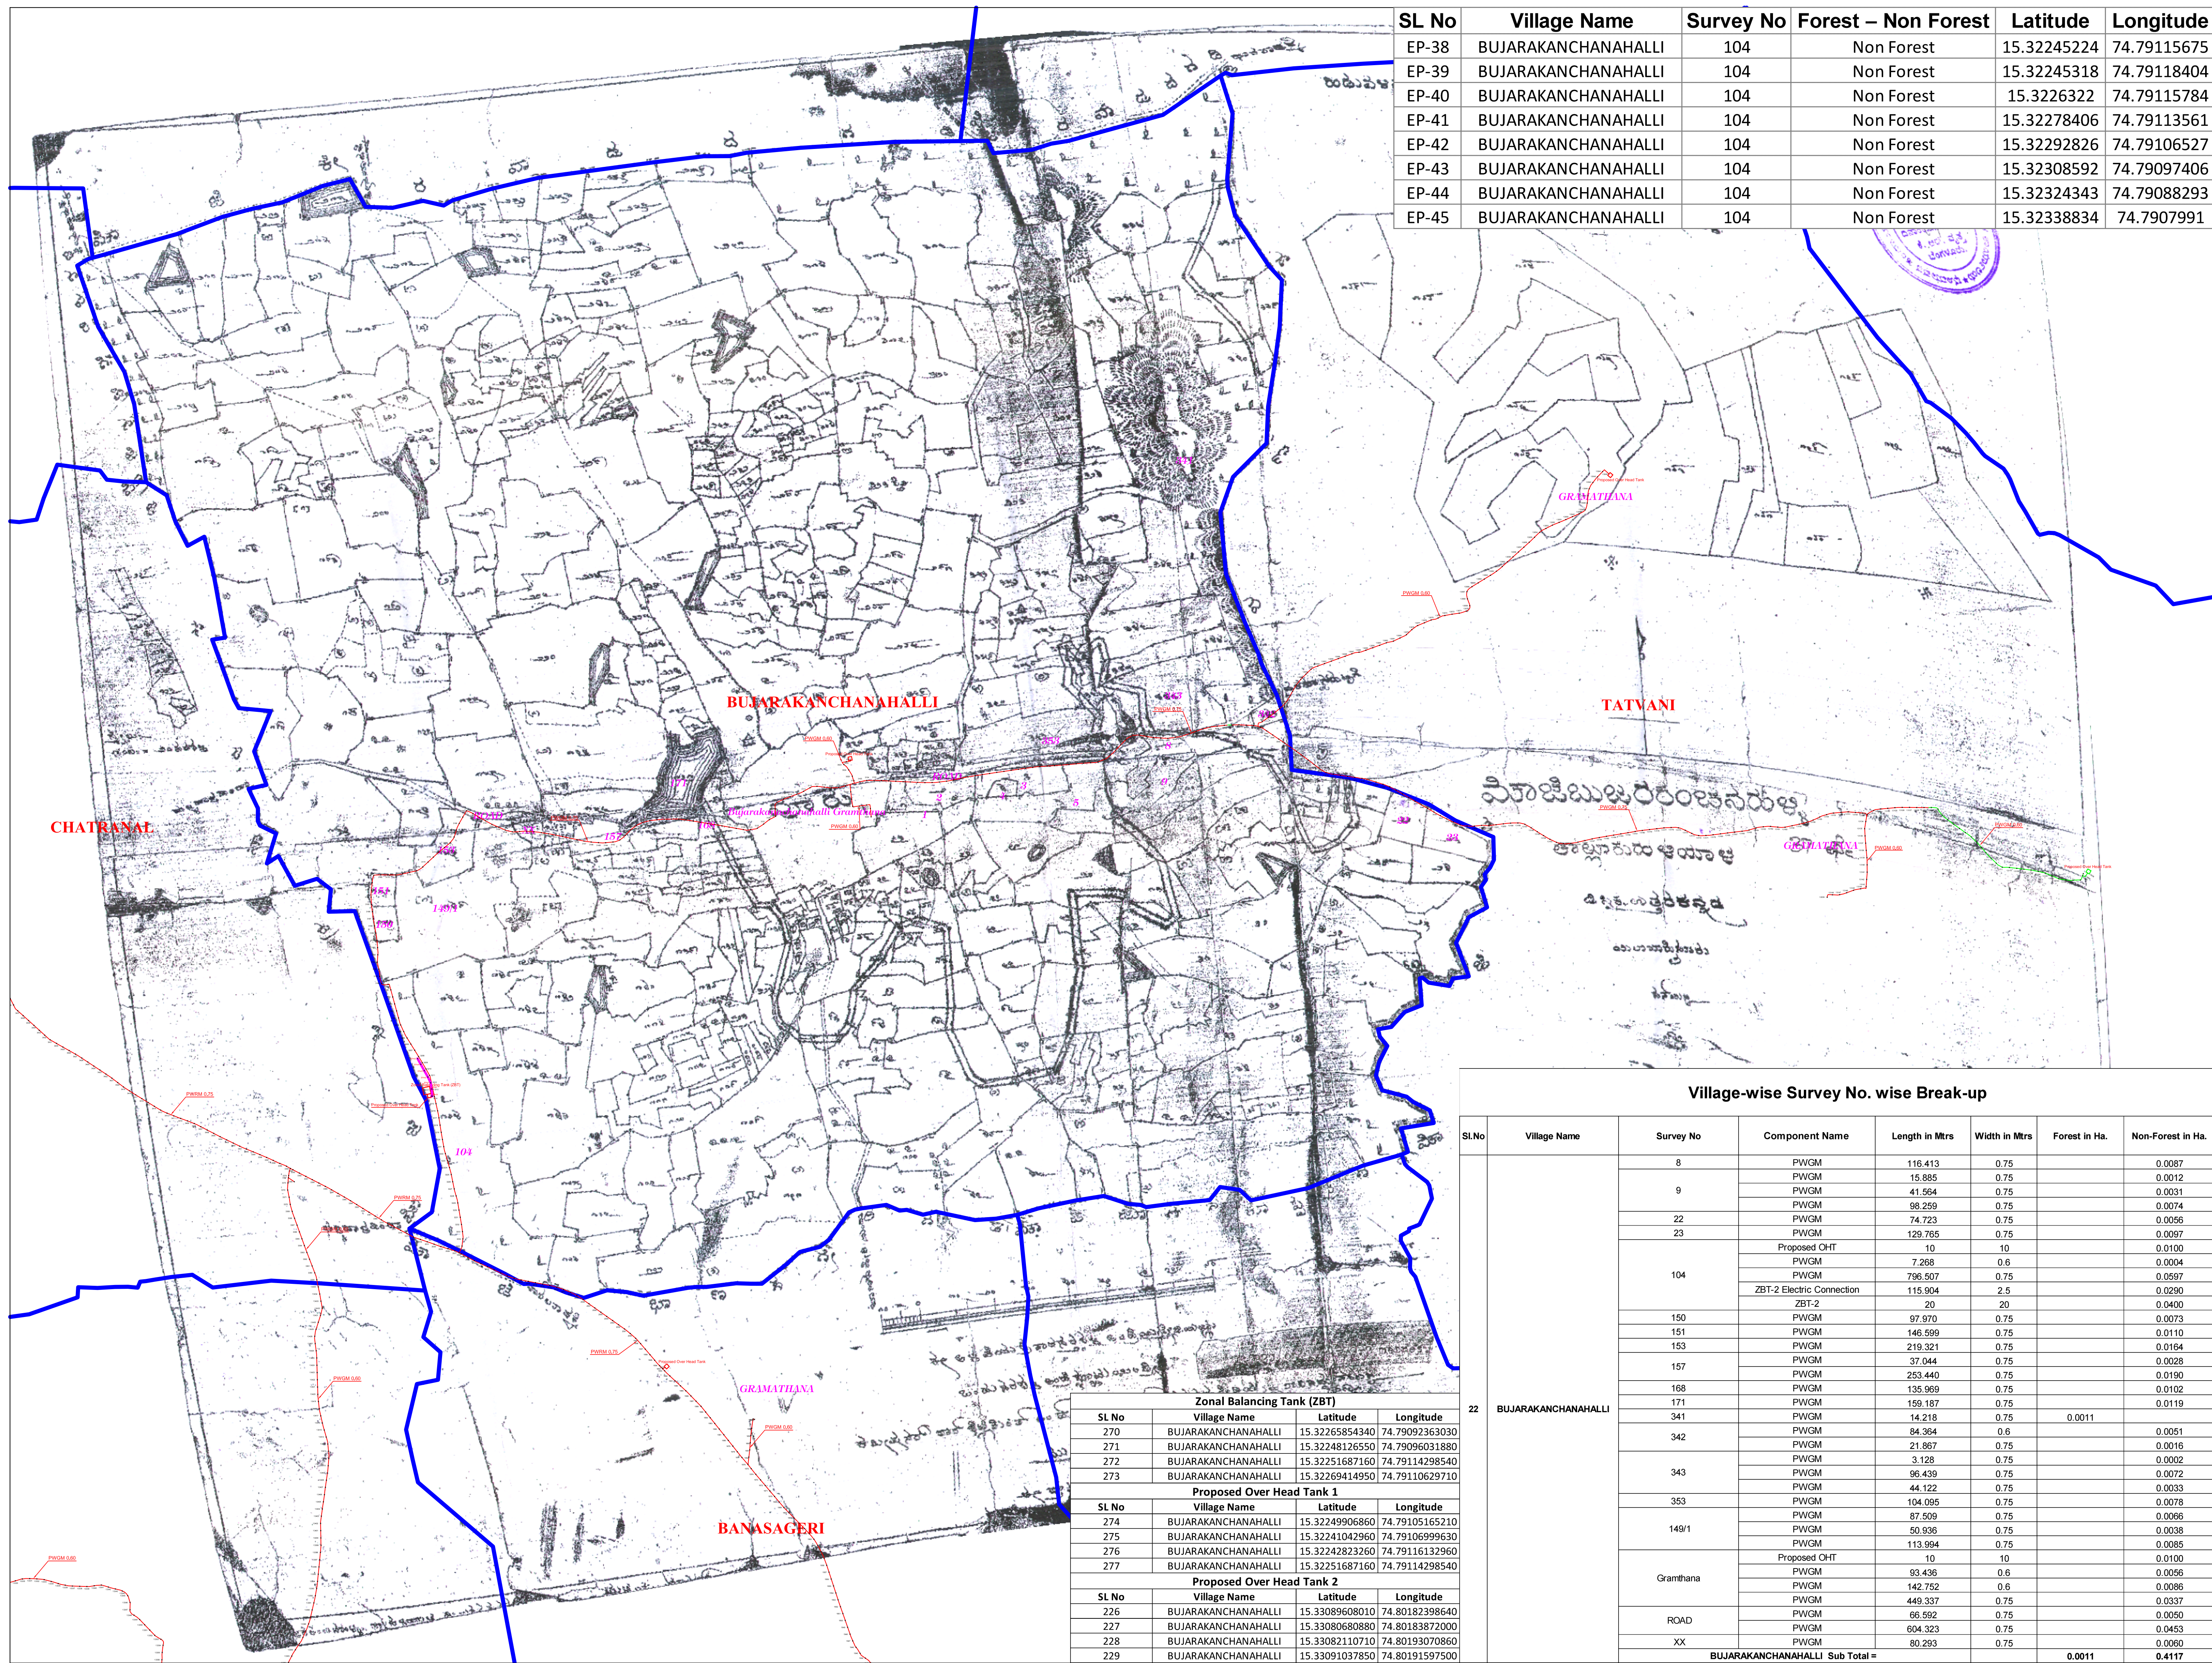

SL No	Village Name	Survey No	Forest – Non Forest	Latitude	Longitude
EP-38	BUJARAKANCHANAHALLI	104	Non Forest	15.32245224	74.79115675
EP-39	BUJARAKANCHANAHALLI	104	Non Forest	15.32245318	74.79118404
EP-40	BUJARAKANCHANAHALLI	104	Non Forest	15.3226322	74.79115784
EP-41	BUJARAKANCHANAHALLI	104	Non Forest	15.32278406	74.79113561
EP-42	BUJARAKANCHANAHALLI	104	Non Forest	15.32292826	74.79106527
EP-43	BUJARAKANCHANAHALLI	104	Non Forest	15.32308592	74.79097406
EP-44	BUJARAKANCHANAHALLI	104	Non Forest	15.32324343	74.79088293
EP-45	BUJARAKANCHANAHALLI	104	Non Forest	15.32338834	74.7907991

[illegible]

LEGEND	
	PURE WATER RISING MAIN - Non Forest
	PURE WATER GRAVITY MAIN - Forest
	PURE WATER GRAVITY MAIN - Non Forest
	ELECTRICAL SEGMENT - Non Forest
	VILLAGE BOUNDARY

NAME OF WORK :
DESIGN,BUILD,OPERATE AND TRANSFER (DBOT) OF MULTI VILLAGE DRINKING WATER SUPPLY SCHEME TO TERGAON KAWALWADA & OTHER 91 VILLAGES IN HALIYAL TALUK UTTARA KANNADA DISTRICT.

CLIENT	EXECUTIVE ENGINEER RDW&S DIVISION KARWAR
--------	---

CONTRACTORS	M/s B.R. PATIL ENGINEER'S & CONTRACTOR'S NIPPANI, BELAGAVI
-------------	---

GIS CONSULTANTS :

 #5, 2nd Floor, Pacific Plaza, Vivekananda Hospital Road, Deshpande Nagar, Hubli. Ph : 0836-2258150,2352956,2970627,2352955 M : 94483 34864, 94484 04691 web site: www.visionsolutionsindia.com

<u>DRAWING TITLE :</u>				
BUJARAKANCHANAHALLI VILLAGE MAP SHOWING FOREST & NON FOREST AREA				
VILLAGE NAME	HOBLI	TALUK	DISTRICT	SCALE
BUJARAKANCHANAHALLI	MURKAVADA	HALIYAL	UTTAR KANNADA	1:7920


ಕಾರ್ಯನಿರ್ವಾಹಕ ಇಂಜಿನಿಯರ್
ಗ್ರಾಮೀಣ ಕುಡಿಯುವ ನೀರು ಮತ್ತು ನೈರ್ಮಲ್ಯ ವಿಭಾಗ
ಕಾರವಾರ.

Village-wise Survey No. wise Break-up							
Sl.No	Village Name	Survey No	Component Name	Length in Mtrs	Width in Mtrs	Forest in Ha.	Non-Forest in Ha.
22	BUJARAKANCHANAHALLI	8	PWGM	116.413	0.75		0.0087
		9	PWGM	15.885	0.75		0.0012
			PWGM	41.964	0.75		0.0031
		22	PWGM	98.259	0.75		0.0074
			PWGM	74.723	0.75		0.0096
		23	PWGM	129.765	0.75		0.0097
		104	Proposed OHT	10	10		0.0100
			PWGM	7.268	0.6		0.0004
			PWGM	796.507	0.75		0.0597
			ZBT-2 Electric Connection	115.904	2.5		0.0290
			ZBT-2	20	20		0.0400
		150	PWGM	97.970	0.75		0.0073
		151	PWGM	146.599	0.75		0.0110
		153	PWGM	219.321	0.75		0.0164
		157	PWGM	37.044	0.75		0.0028
			PWGM	253.440	0.75		0.0190
		168	PWGM	135.969	0.75		0.0102
		171	PWGM	159.187	0.75		0.0119
		341	PWGM	14.218	0.75	0.0011	
		342	PWGM	84.364	0.6		0.0051
			PWGM	21.867	0.75		0.0016
		343	PWGM	3.128	0.75		0.0002
			PWGM	96.439	0.75		0.0072
		353	PWGM	44.122	0.75		0.0033
			PWGM	104.095	0.75		0.0078
		149/1	PWGM	87.509	0.75		0.0066
			PWGM	50.936	0.75		0.0038
		Gramthana	PWGM	113.994	0.75		0.0085
			Proposed OHT	10	10		0.0100
			PWGM	93.436	0.6		0.0056
			PWGM	142.752	0.6		0.0086
			PWGM	449.337	0.75		0.0337
ROAD	PWGM	66.592	0.75		0.0050		
	PWGM	604.323	0.75		0.0453		
XX	PWGM	80.293	0.75		0.0060		
		BUJARAKANCHANAHALLI Sub Total =				0.0011	0.4117

