


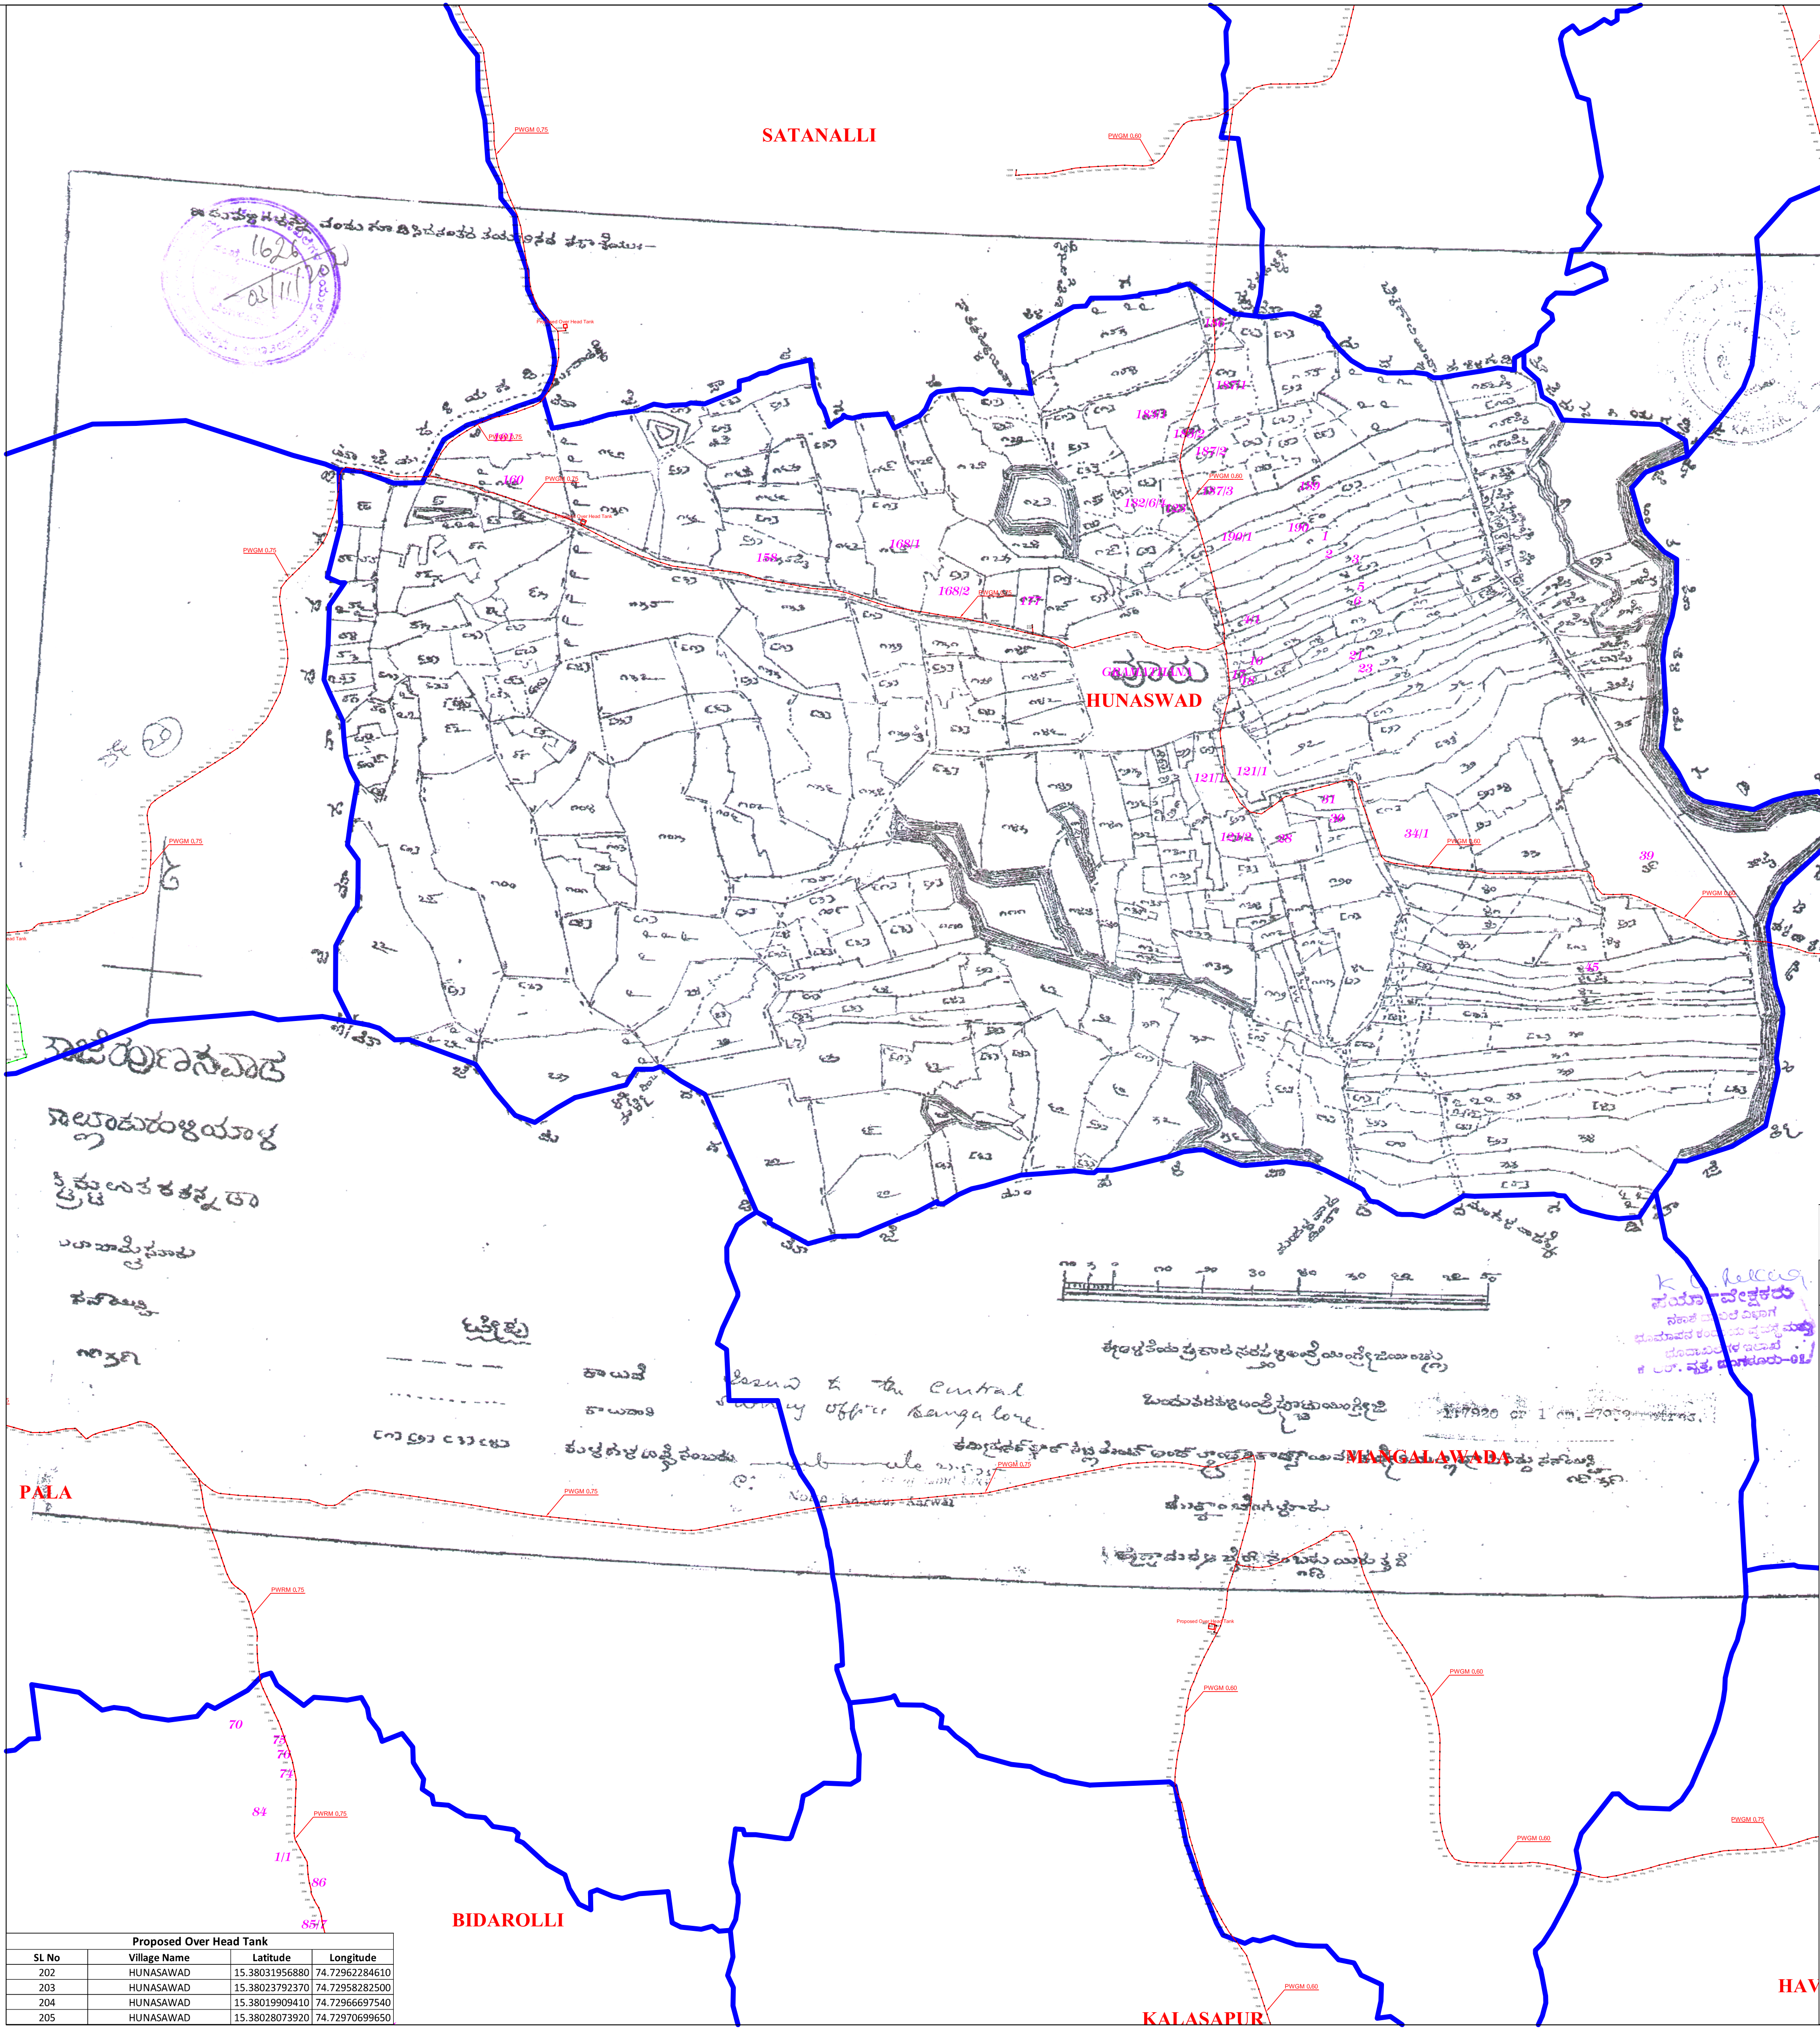

Proposed Over Head Tank			
SL No	Village Name	Latitude	Longitude
202	HUNASAWAD	15.38031956880	74.72962284610
203	HUNASAWAD	15.38023792370	74.72958282500
204	HUNASAWAD	15.38019909410	74.72966697540
205	HUNASAWAD	15.38028073920	74.72970699650

Village-wise Survey No. wise Break-up						
Sl.No	Village Name	Survey No	Component Name	Length in Mtrs	Width in Mtrs	Forest in Ha. Non-Forest in Ha.
48	HUNASAWAD	1	PWGM	36.907	0.6	0.0022
		2	PWGM	54.517	0.6	0.0033
		3	PWGM	26.291	0.6	0.0016
		5	PWGM	2.855	0.6	0.0002
		6	PWGM	22.208	0.6	0.0013
		16	PWGM	17.200	0.6	0.0010
		17	PWGM	42.734	0.6	0.0026
		18	PWGM	18.055	0.6	0.0011
		21	PWGM	15.489	0.6	0.0009
		23	PWGM	59.512	0.6	0.0036
		28	PWGM	35.936	0.6	0.0022
		30	PWGM	27.313	0.6	0.0016
		39	PWGM	7.971	0.6	0.0005
		45	PWGM	323.090	0.6	0.0194
		123	PWGM	23.083	0.6	0.0014
			PWGM	32.570	0.6	0.0020
			PWGM	15.633	0.6	0.0009
		159	Proposed OHT	10	10	0.0100
		160	PWGM	37.579	0.75	0.0028
		161	PWGM	0.019	0.75	0.0000
		177	PWGM	284.248	0.75	0.0213
		186	PWGM	15.373	0.6	0.0009
		189	PWGM	109.843	0.6	0.0066
		190	PWGM	44.878	0.6	0.0027
		121/1	PWGM	39.252	0.6	0.0024
		182/6/4	PWGM	41.226	0.6	0.0025
			PWGM	11.625	0.6	0.0007
		183/1	PWGM	92.677	0.6	0.0056
		183/2	PWGM	107.583	0.6	0.0065
		187/1	PWGM	58.515	0.6	0.0035
		187/2	PWGM	33.989	0.6	0.0020
		187/3	PWGM	63.301	0.6	0.0038
		190/1	PWGM	27.442	0.6	0.0016
		4/1	PWGM	29.817	0.6	0.0018
		GRAMATHANA	PWGM	381.435	0.75	0.0286
			PWGM	212.922	0.6	0.0128
			PWGM	891.063	0.6	0.0535
			PWGM	30.452	0.6	0.0018
			PWGM	5.330	0.6	0.0003
			PWGM	4.723	0.6	0.0003
			PWGM	1503.000	0.75	0.1127
			PWGM	6.884	0.75	0.0005
			PWGM	162.689	0.75	0.0122
HUNASAWAD Sub Total =					0.0000	0.3432

LEGEND

PURE WATER GRAVITY MAIN - Non Forest

VILLAGE BOUNDARY

NAME OF WORK :

DESIGN,BUILD,OPERATE AND TRANSFER (DBOT) OF MULTI VILLAGE DRINKING WATER SUPPLY SCHEME TO TERGAON KAWALWADA & OTHER 91 VILLAGES IN HALIYAL TALUK UTTARA KANNADA DISTRICT.

CLIENT

EXECUTIVE ENGINEER RDW&S DIVISION KARWAR

CONTRACTORS

M/s B.R. PATIL ENGINEER'S & CONTRACTOR'S NIPPANI, BELAGAVI

GIS CONSULTANTS :

VISION SOLUTIONS


#5, 2nd Floor, Pacific Plaza, Vivekananda Hospital Road, Deshpande Nagar, Hubli.
Ph : 0836-2258150,2352956,2970627,2352955
M : 94483 34864, 94484 04691
web site: www.visionsolutionsindia.com

DRAWING TITLE :

HUNSWAD VILLAGE MAP SHOWING NFOREST & NON FOREST AREA

VILLAGE NAME	HOBLI	TALUK	DISTRICT	SCALE
HUNSWAD	SAMBRANI	HALIYAL	UTTAR KANNADA	1:7920

ಕಾರ್ಯನಿರ್ವಹಣೆ ಇಲಾಖೆಯಿಂದ
ಗೃಹೀತವಾಗಿರುವ ನೋಡು ಮತ್ತು ನೈರ್ಮಲ್ಯ ವಿಭಾಗ
ಕಾರವಾರ.

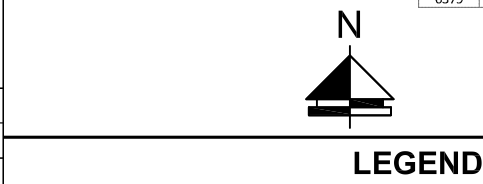

NAME OF WORK :
DESIGN,BUILD,OPERATE AND TRANSFER (DBOT) OF
MULTI VILLAGE DRINKING WATER SUPPLY SCHEME
TO TERGAON KAWALWADA & OTHER 91 VILLAGES
IN HALIYAL TALUK UTTARA KANNADA DISTRICT.

CLIENT
EXECUTIVE ENGINEER
RD&S DIVISION KARWAR


CONTRACTORS
M/s B.R. PATIL
ENGINEER'S & CONTRACTOR'S
NIPPANI, BELAGAVI

GIS CONSULTANTS :
VISION SOLUTIONS
#5, 2nd Floor, Pacific Plaza, Vivekananda
Hospital Road, Deshpande Nagar, Hubli.
Ph : 0836-2258150,2352956,2970627,2352955
M : 94483 34864, 94484 04691
web site: www.visionsolutionsindia.com

DRAWING TITLE :
HUNASAWAD VILLAGE MAP SHOWING NFOREST &
NON FOREST AREA

VILLAGE NAME	HOBLI	TALUK	DISTRICT	SCALE
HUNASAWAD	SAMBRANJI	HALIYAL	UTTARA KANNADA	1:7920

ಕಾರ್ಯನಿರ್ವಹಣಾಧಿಕಾರಿ
ಗ್ರಾಮೀಣ ಕುಡಿಯುವ ನೀರು ಮತ್ತು ನೈರ್ಮಲ್ಯ ವಿಭಾಗ
ಕರವಾಂ.

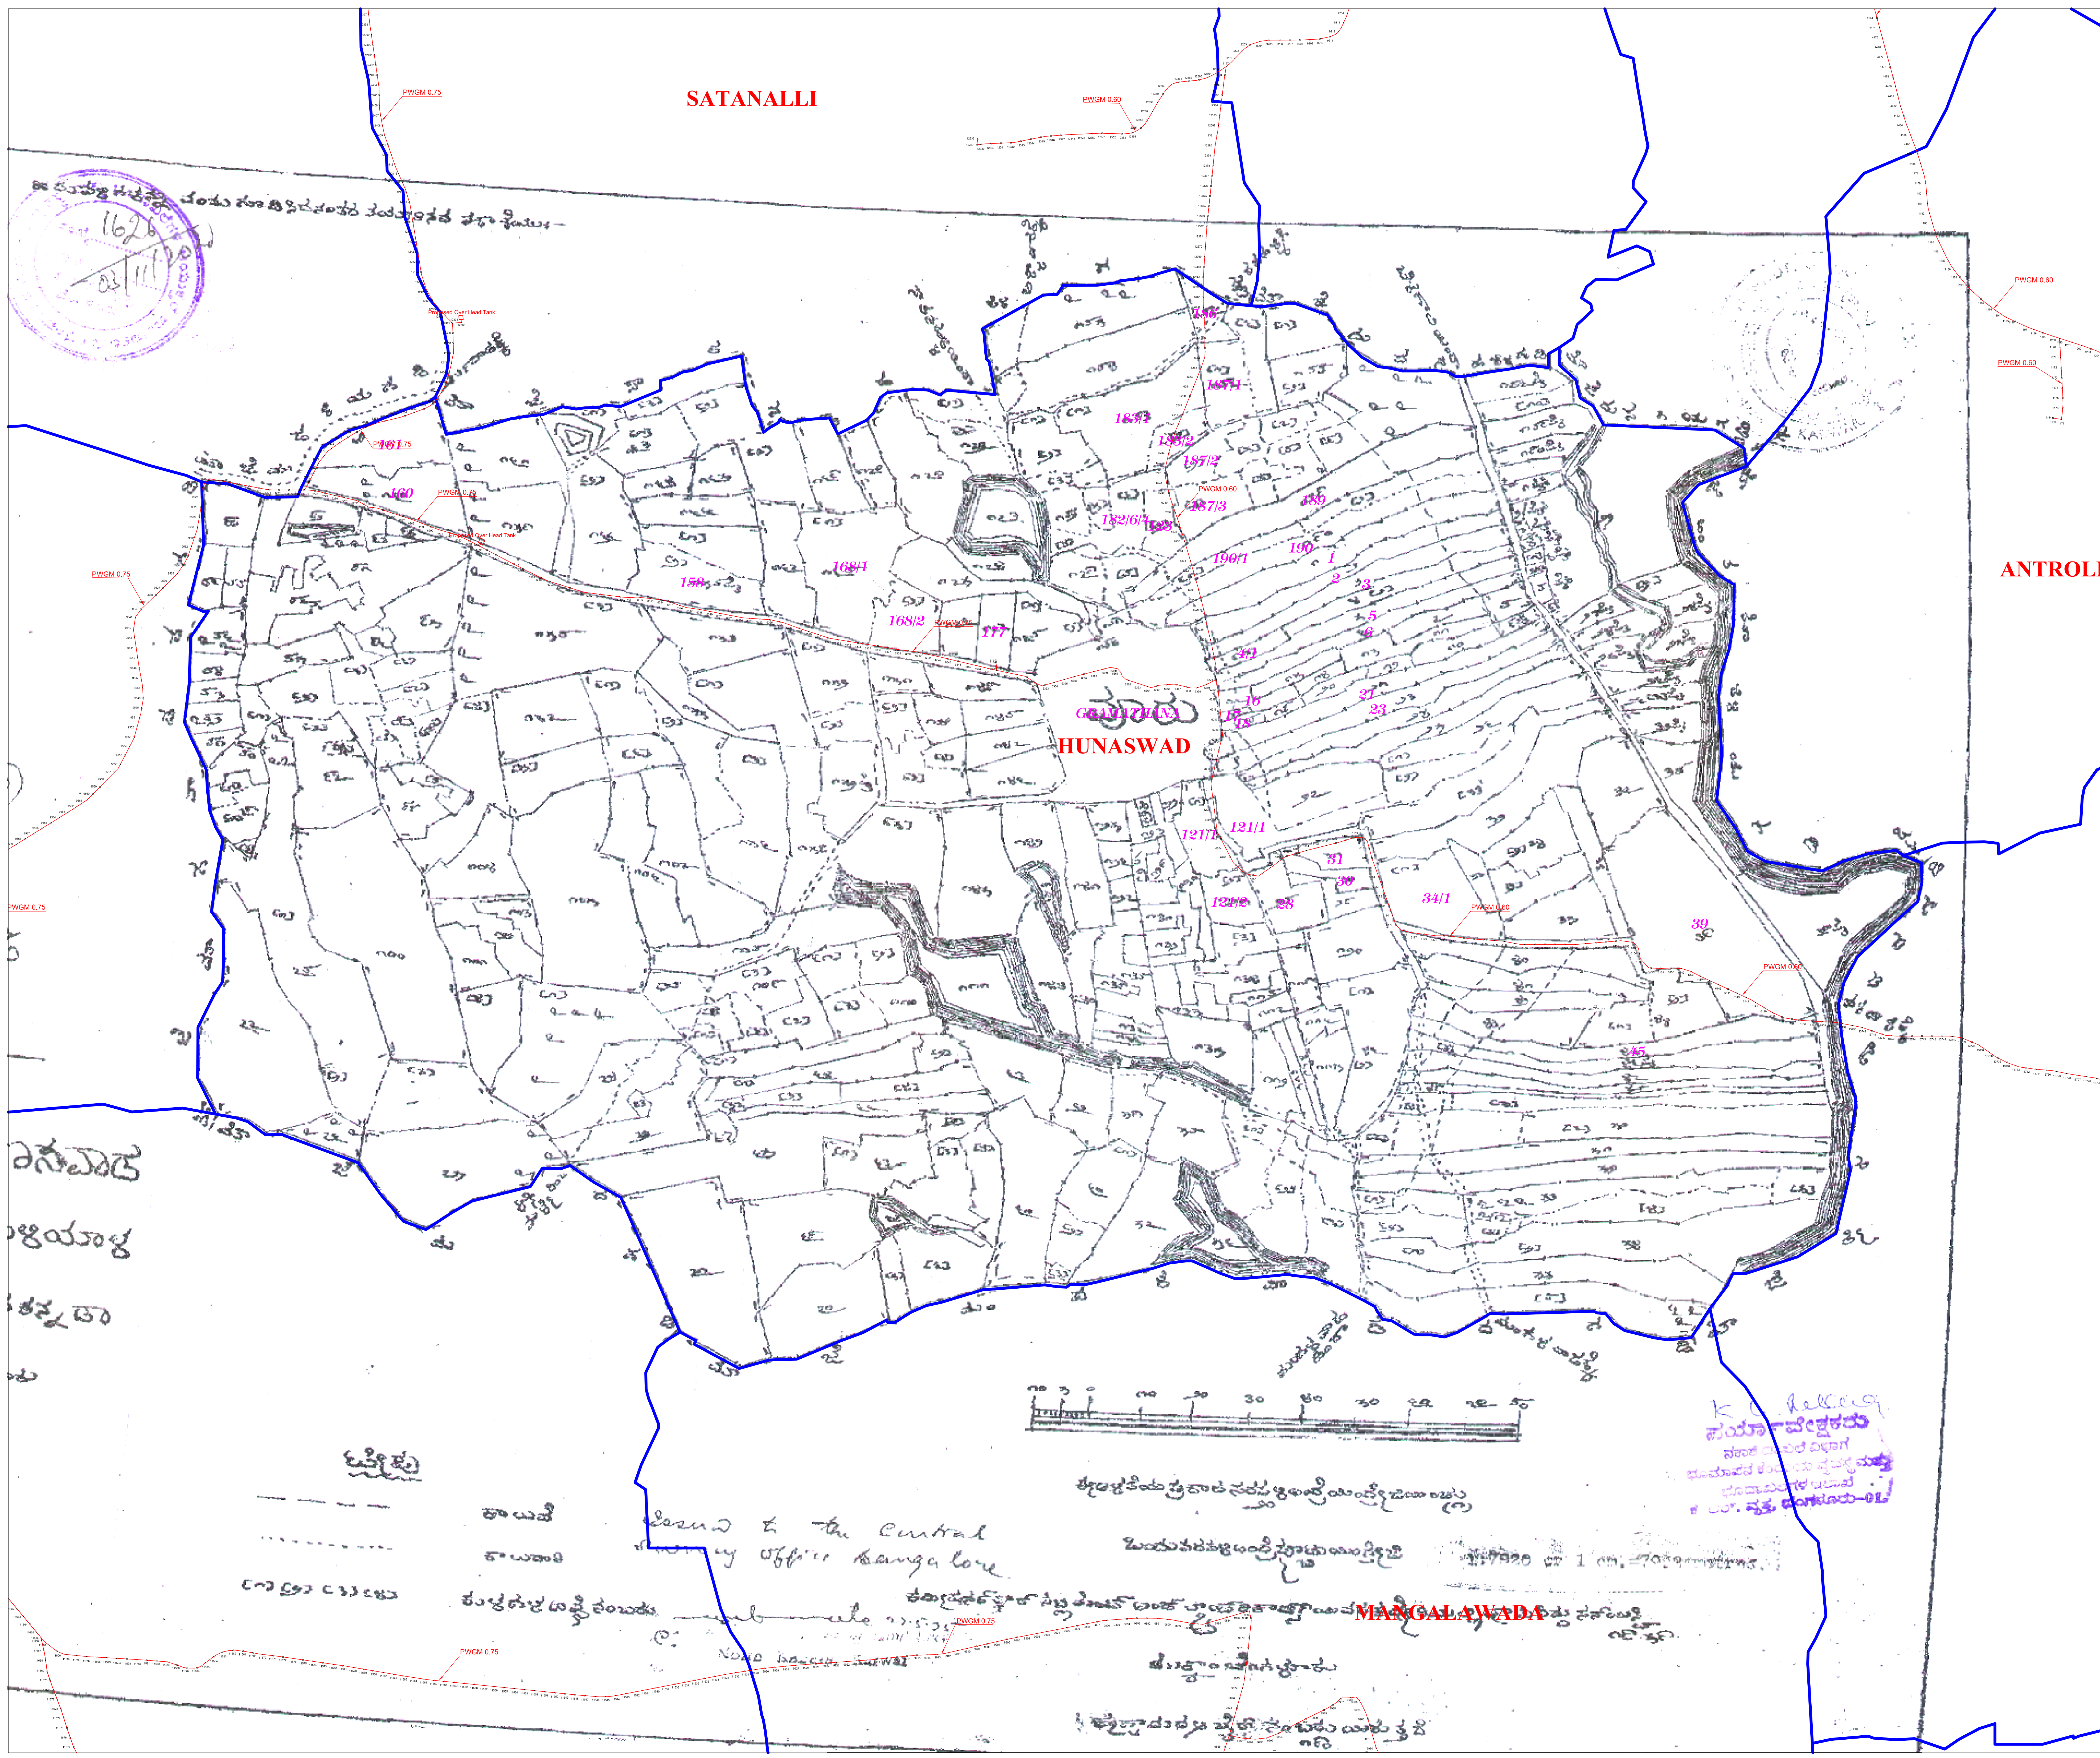

N

LEGEND

PURE WATER GRAVITY MAIN - Non Forest

VILLAGE BOUNDARY

NAME OF WORK :

DESIGN,BUILD,OPERATE AND TRANSFER (DBOT) OF
MULTI VILLAGE DRINKING WATER SUPPLY SCHEME
TO TERGAON KAWALAWADA & OTHER 91 VILLAGES
IN HALIYAL TALUK UTTARA KANNADA DISTRICT.

CLIENT

EXECUTIVE ENGINEER
RD&WS DIVISION KARWAR

CONTRACTOR

M/s B.R. PATIL
ENGINEERS & CONTRACTOR'S
NIPPANI, BELAGAVI

SIS CONSULTANTS:

VISION
SOLUTIONS

#5, 2nd Floor, Pacific Plaza, Vivekananda
Hospital Road, Chikprande Nagar, Hubli.
Ph : 0836-2258150,2352956,2970627,2352955
M : 94483 34864, 94484 04691
web site: www.visionnsolutionsindia.com

DRAWING TITLE :

HUNSWAD VILLAGE MAP SHOWING NFOREST &
NON FOREST AREA

VILLAGE NAME	HOBILI	TALUK	DISTRICT	SCALE
HUNSWAD	BAMBRANI HALIYAL	UTTARA KANNADA	1:3960	

M. B. R. Patil

ಶಿವಮೊಗ್ಗ ಜಿಲ್ಲಾ ಕಾರ್ಪೊರೇಷನ್
ಗ್ರಾಮೀಣ ಪಾನೀಯ ನೀರು ಮತ್ತೆ ಕೈಗಾರಿಕಾ ಉದ್ದೇಶಕ್ಕಾಗಿ
ಬಳಸಲು.