

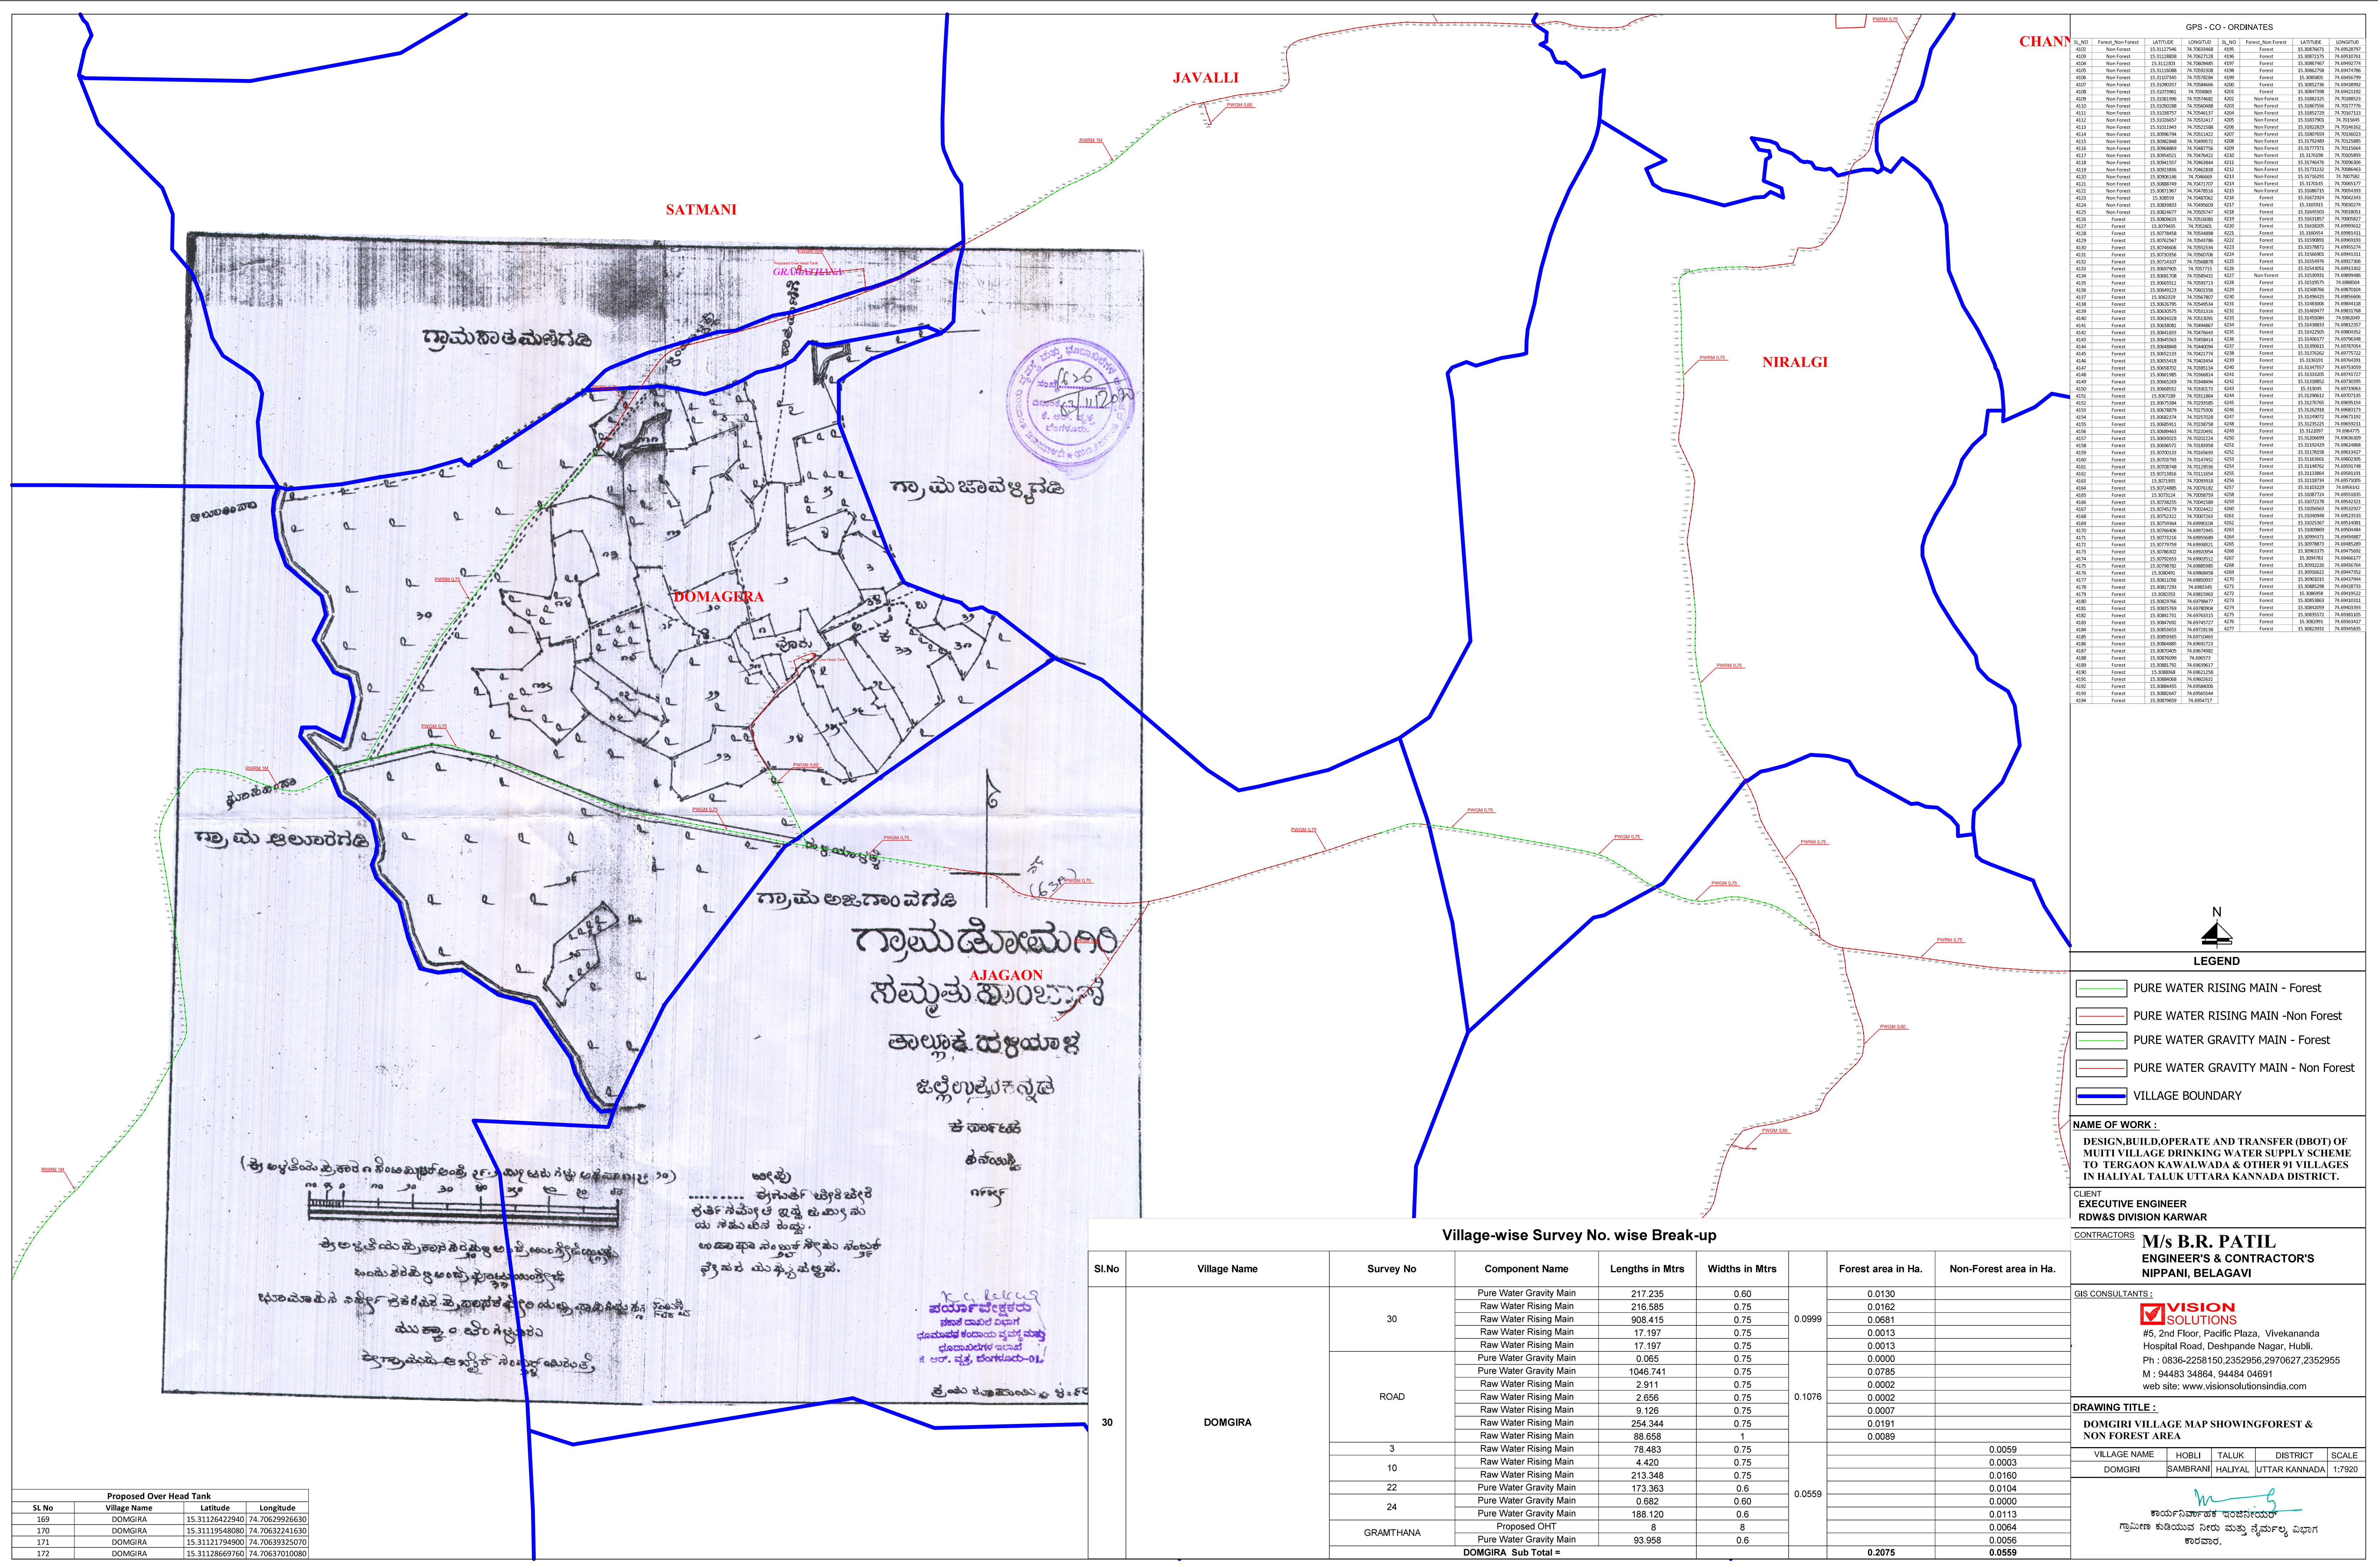


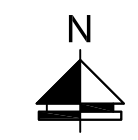

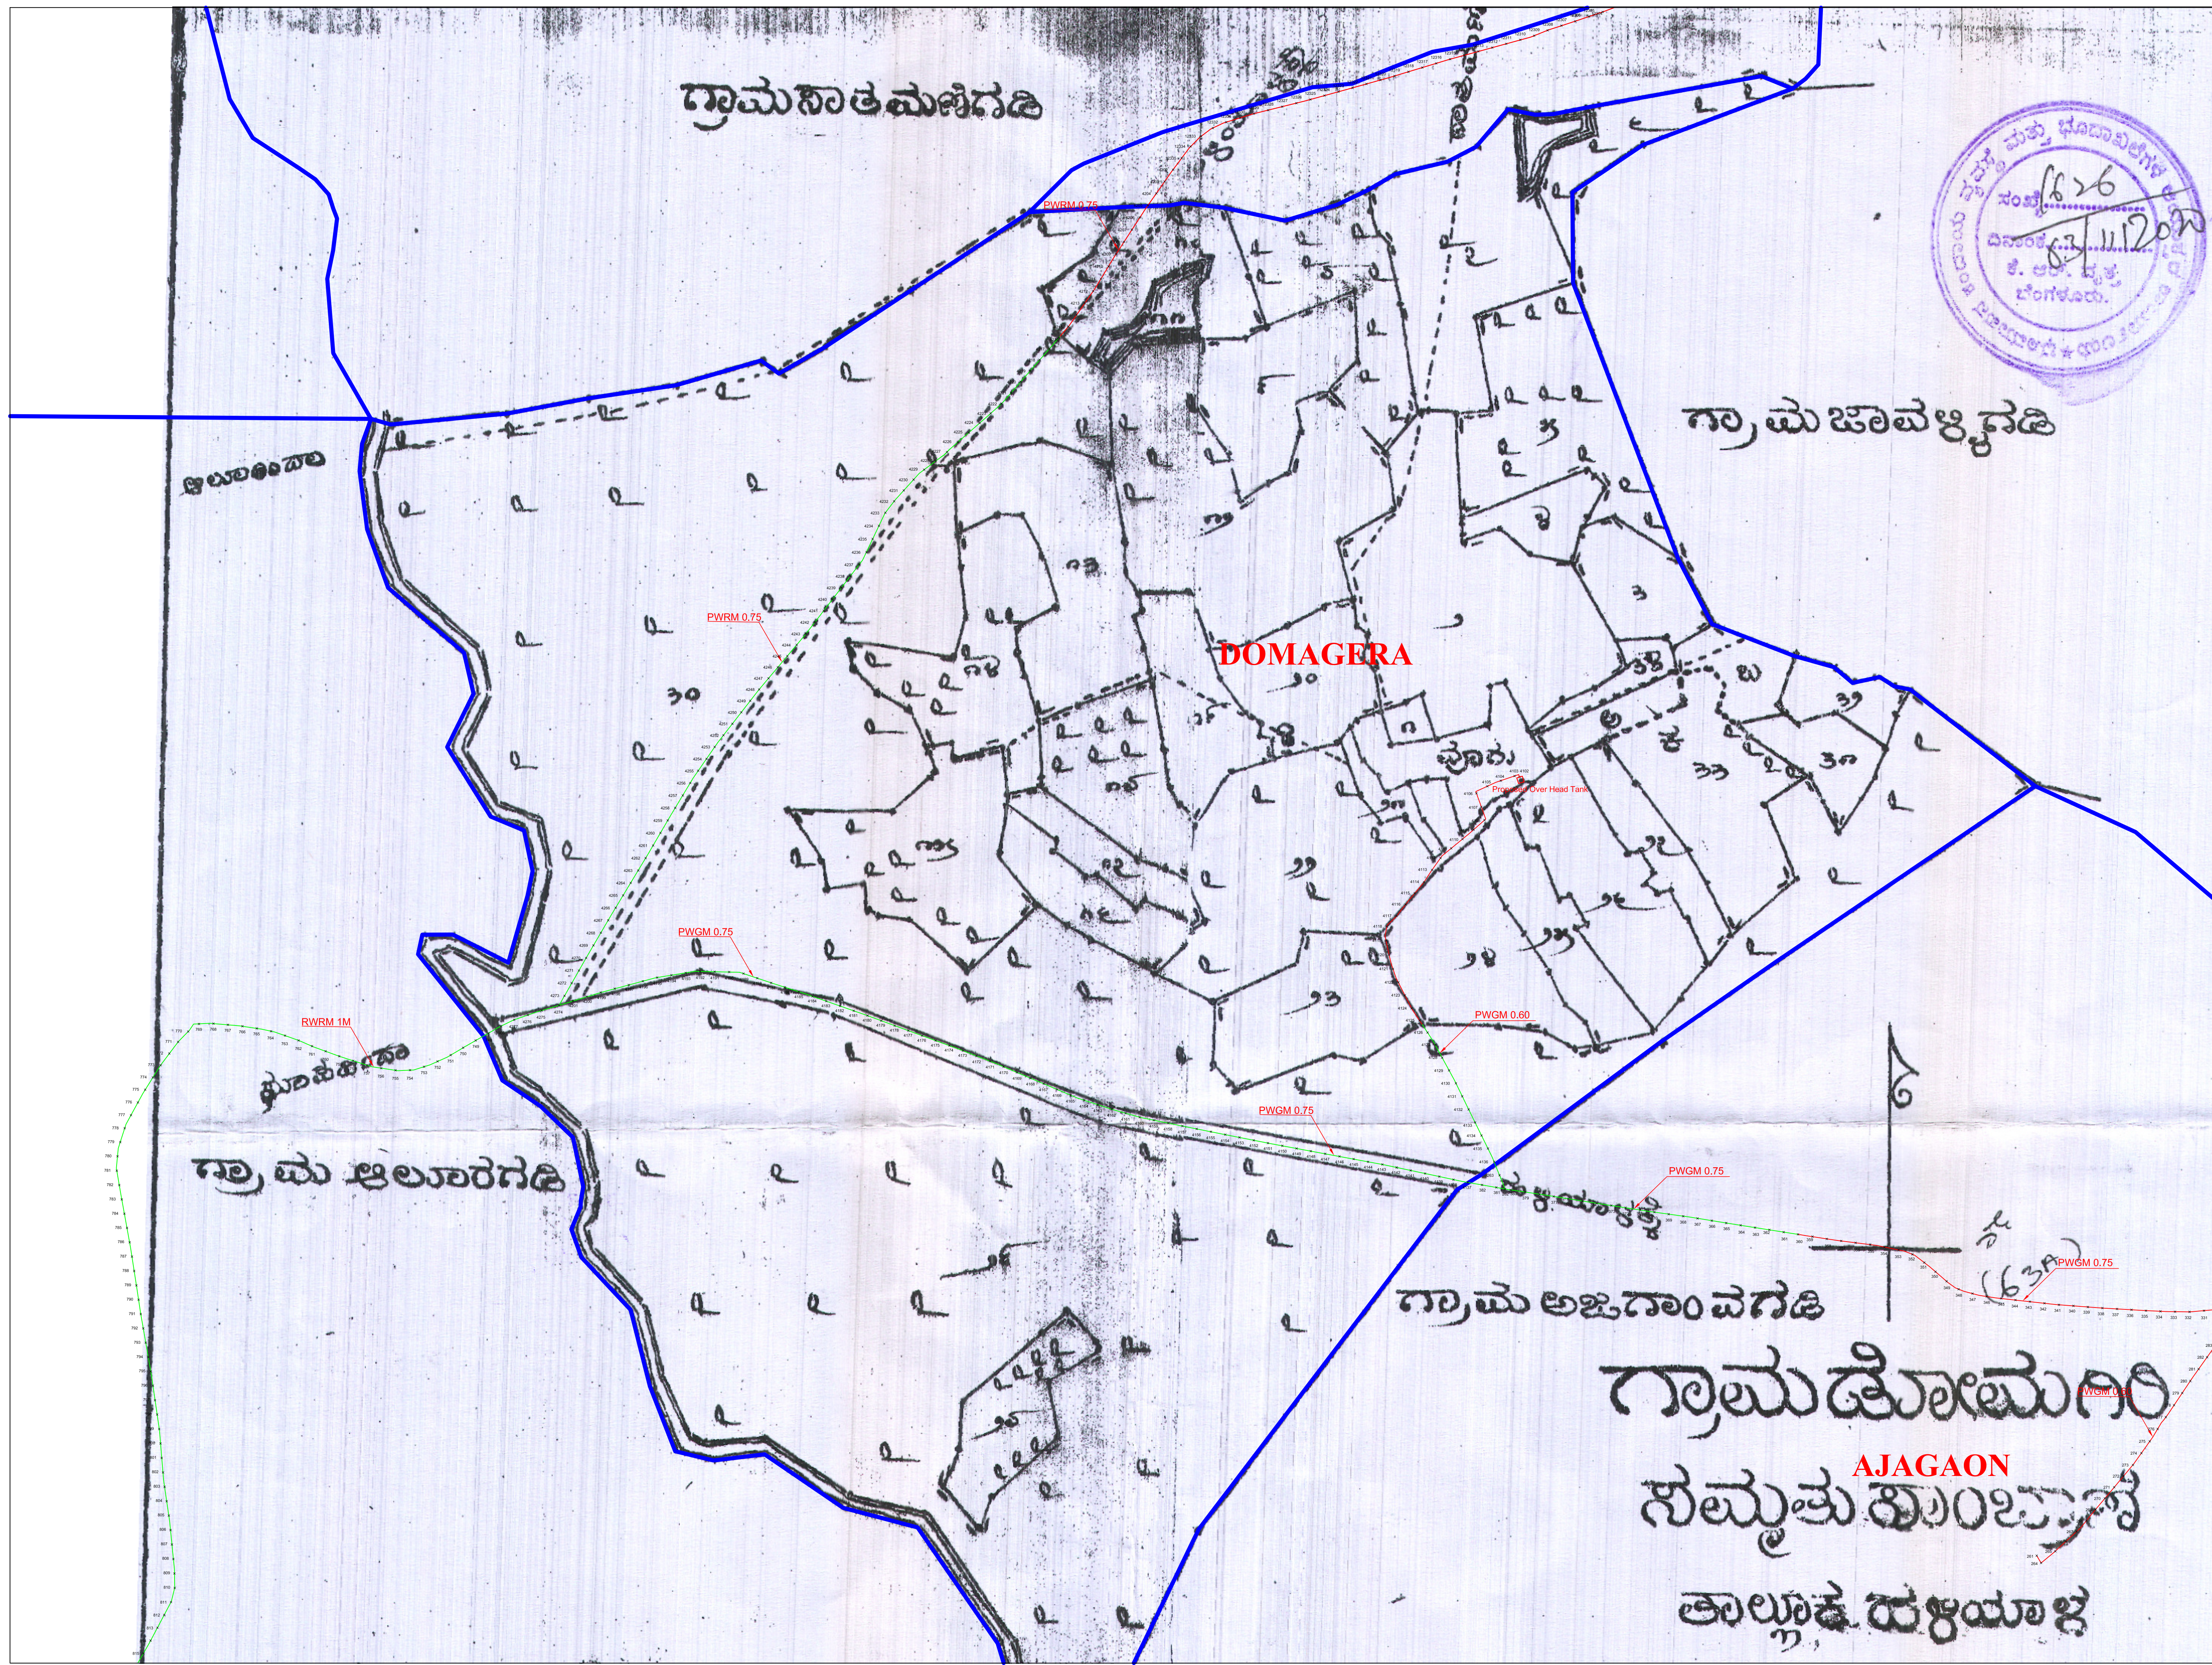

LEGEND

- PURE WATER RISING MAIN - Forest
- PURE WATER RISING MAIN - Non Forest
- PURE WATER GRAVITY MAIN - Forest
- PURE WATER GRAVITY MAIN - Non Forest
- VILLAGE BOUNDARY

NAME OF WORK :
DESIGN,BUILD,OPERATE AND TRANSFER (DBOT) OF
MULTI VILLAGE DRINKING WATER SUPPLY SCHEME
TO TERGAON KAWALWADA & OTHER 91 VILLAGES
IN HALIYAL TALUK UTTARA KANNADA DISTRICT.

CLIENT
EXECUTIVE ENGINEER
RDW&S DIVISION KARWAR

CONTRACTORS
M/s B.R. PATIL
ENGINEER'S & CONTRACTOR'S
NIPPANI, BELAGAVI

GIS CONSULTANTS :
VISION SOLUTIONS
#5, 2nd Floor, Pacific Plaza, Vivekananda
Hospital Road, Deshpande Nagar, Hubli,
Ph : 0836-2258150,2352956,2970627,2352955
M : 94483 34864, 94484 04691
web site: www.visionsolutionsindia.com

DRAWING TITLE :
DOMGIRI VILLAGE MAP SHOWING FOREST &
NON FOREST AREA

VILLAGE NAME	HOBILI	TALUK	DISTRICT	SCALE
DOMGIRI	SAMBRANI	HALIYAL	UTTARA KANNADA	1:3960

(Signature)
ಕಾರ್ಯನಿರ್ವಾಹಕ ಇಂಜಿನಿಯರ್
ಗ್ರಾಮೀಣ ಕುಡಿಯುವ ನೀರು ಮತ್ತು ನೈರ್ಮಲ್ಯ ವಿಭಾಗ
ಕಾರವಾರ.