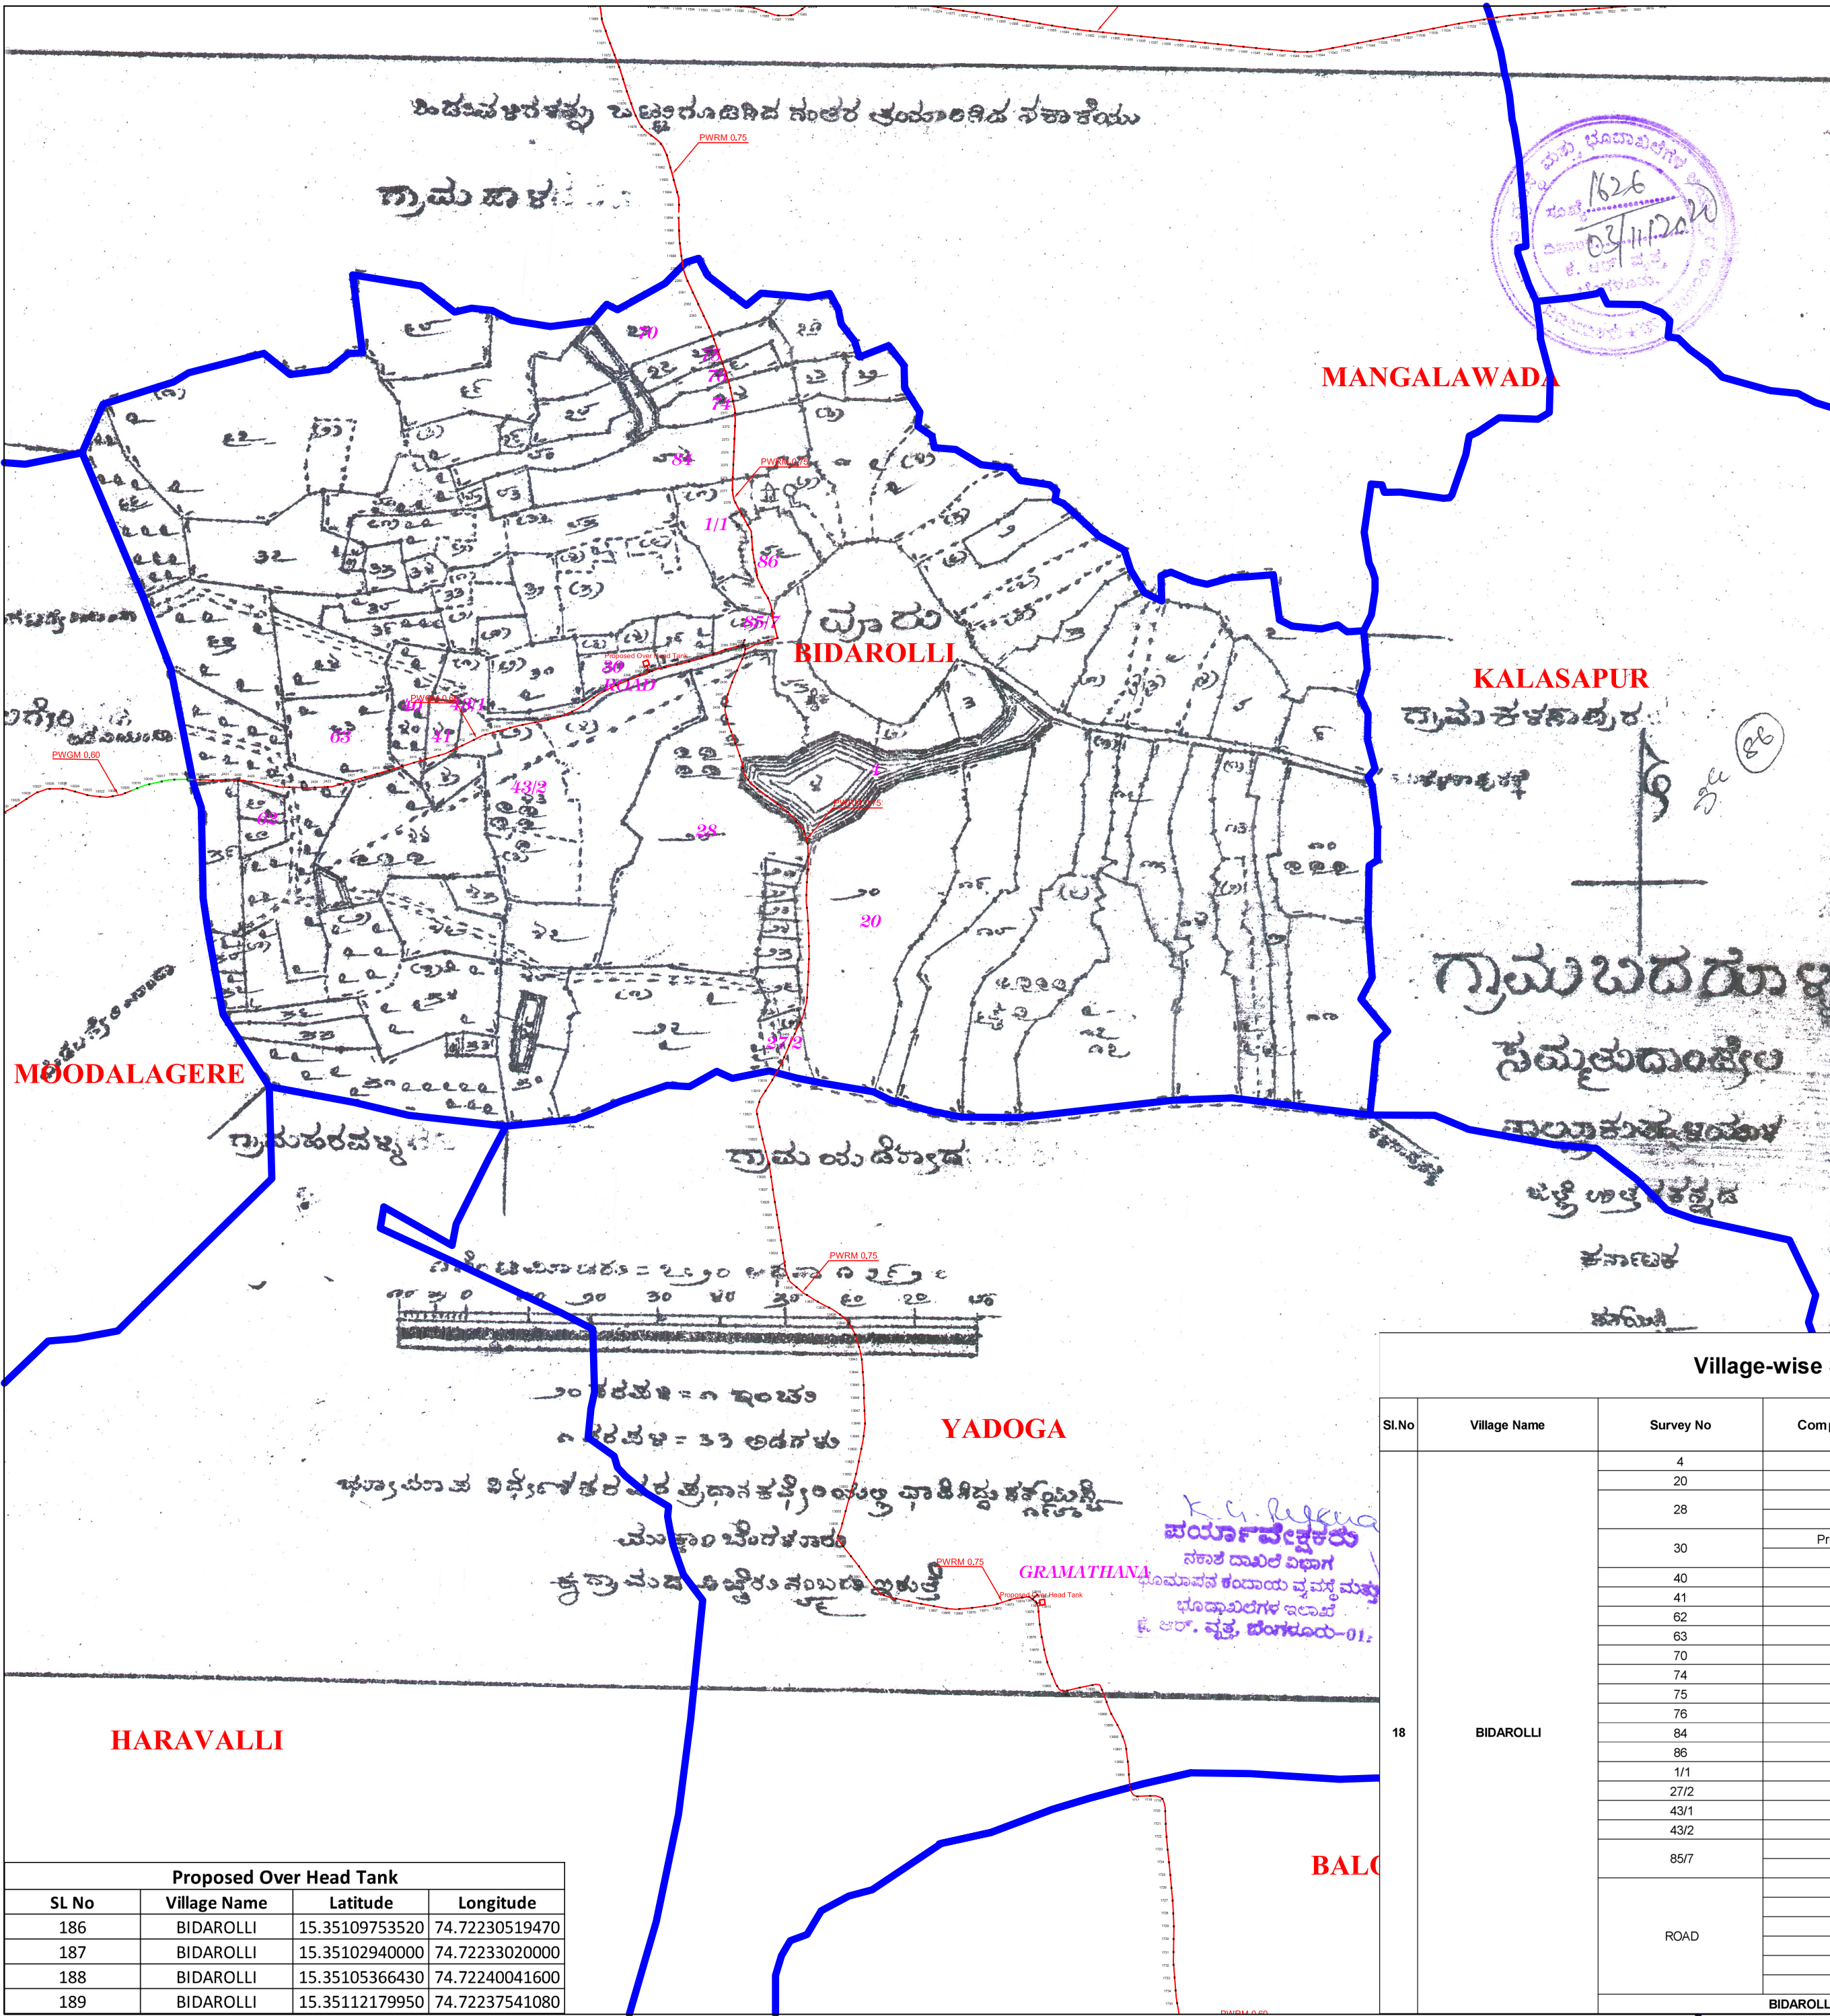




Proposed Over Head Tank			
SL No	Village Name	Latitude	Longitude
186	BIDAROLLI	15.35109753520	74.72230519470
187	BIDAROLLI	15.35102940000	74.72233020000
188	BIDAROLLI	15.35105366430	74.72240041600
189	BIDAROLLI	15.35112179950	74.72237541080

Village-wise Survey No. wise Break-up							
Sl.No	Village Name	Survey No	Component Name	Length in Mtrs	Width in Mtrs	Forest in Ha.	Non-Forest in Ha.
18	BIDAROLLI	4	PWRM	163.676	0.75		0.0123
		20	PWRM	262.957	0.75		0.0197
		28	PWRM	187.356	0.75		0.0141
			PWRM	19.438	0.75		0.0015
		30	Proposed OHT	8	8		0.0064
			PWGM	4.045	0.6		0.0002
		40	PWGM	41.798	0.6		0.0025
		41	PWGM	51.346	0.6		0.0031
		62	PWGM	241.942	0.6		0.0145
		63	PWGM	84.524	0.6		0.0051
		70	PWRM	120.284	0.75		0.0090
		74	PWRM	56.229	0.75		0.0042
		75	PWRM	41.587	0.75		0.0031
		76	PWRM	31.478	0.75		0.0024
		84	PWRM	100.498	0.75		0.0075
		86	PWRM	166.303	0.75		0.0125
		1/1	PWRM	50.394	0.75		0.0038
		27/2	PWRM	80.939	0.75		0.0061
		43/1	PWGM	60.297	0.6		0.0036
		43/2	PWGM	54.863	0.6		0.0033
		85/7	PWGM	4.859	0.6		0.0003
			PWRM	52.333	0.75		0.0039
			PWGM	3.319	0.6		0.0002
			PWGM	6.125	0.6		0.0004
		ROAD	PWRM	37.556	0.6		0.0023
			PWRM	372.923	0.6		0.0224
			PWRM	1.875	0.75		0.0001
			PWRM	6.076	0.75		0.0005
		BIDAROLLI Sub Total =				0.0000	0.1650

GPS - CO - ORDINATES							
SL NO	Forest, Non Forest	LATITUDE	LONGITUDE	SL NO	Forest, Non Forest	LATITUDE	LONGITUDE
2443	Non Forest	15.3490149	74.7237638	2395	Non Forest	15.3502512	74.7223572
2444	Non Forest	15.3494964	74.7238391	2396	Non Forest	15.3502512	74.7223572
2445	Non Forest	15.3491305	74.7239681	2397	Non Forest	15.3500434	74.7222611
2446	Non Forest	15.3492092	74.7241156	2398	Non Forest	15.3508358	74.7220877
2447	Non Forest	15.3490932	74.7242635	2399	Non Forest	15.3507682	74.7219173
2448	Non Forest	15.3489849	74.7244077	2400	Non Forest	15.350686	74.7217505
2449	Non Forest	15.3488516	74.72453075	2401	Non Forest	15.3505913	74.7215938
2450	Non Forest	15.3487124	74.72465076	2402	Non Forest	15.3504875	74.7214404
2451	Non Forest	15.3485769	74.7247033	2403	Non Forest	15.35039676	74.7212793
2452	Non Forest	15.3484374	74.72470823	2404	Non Forest	15.35032726	74.72110824
2453	Non Forest	15.3481765	74.72470532	2405	Non Forest	15.35027912	74.7209283
2454	Non Forest	15.34799604	74.72469352	2406	Non Forest	15.35024211	74.7207447
2455	Non Forest	15.34781547	74.72468448	2407	Non Forest	15.35020742	74.7205659
2456	Non Forest	15.34763525	74.72469194	2408	Non Forest	15.35016601	74.7203823
2457	Non Forest	15.34745516	74.72470776	2409	Non Forest	15.35011839	74.7202057
2458	Non Forest	15.34727461	74.72471786	2410	Non Forest	15.35006844	74.7200251
2459	Non Forest	15.34709387	74.72472336	2411	Non Forest	15.34999315	74.7198542
2460	Non Forest	15.34691317	74.72472406	2412	Non Forest	15.34991501	74.71968658
2461	Non Forest	15.34673254	74.72471565	2413	Non Forest	15.3498362	74.71951888
2462	Non Forest	15.34655196	74.7247062	2414	Non Forest	15.3497517	74.71934508
2463	Non Forest	15.34637138	74.72469661	2415	Non Forest	15.34972547	74.71916534
2464	Non Forest	15.34619493	74.72466016	2416	Non Forest	15.34967314	74.71898096
2465	Non Forest	15.3460256	74.72459853	2417	Non Forest	15.34962071	74.71880605
2466	Non Forest	15.34586185	74.72451832	2418	Non Forest	15.3495687	74.71863019
2467	Non Forest	15.34569865	74.72443812	2419	Non Forest	15.34951515	74.71845159
2468	Non Forest	15.34553237	74.72436492	2420	Non Forest	15.34946658	74.71827268
2469	Non Forest	15.34536902	74.72428562	2421	Non Forest	15.34941602	74.71809376



LEGEND

- PURE WATER GRAVITY MAIN - Non Forest
- PURE WATER RISING MAIN - Non Forest
- VILLAGE BOUNDARY

NAME OF WORK :

DESIGN,BUILD,OPERATE AND TRANSFER (DBOT) OF MULTI VILLAGE DRINKING WATER SUPPLY SCHEME TO TERGAON KAWALWADA & OTHER 91 VILLAGES IN HALIYAL TALUK UTTARA KANNADA DISTRICT.

CLIENT
EXECUTIVE ENGINEER
RDW&S DIVISION KARWAR

CONTRACTORS

M/s B.R. PATIL
ENGINEER'S & CONTRACTOR'S
NIPPANI, BELAGAVI

GIS CONSULTANTS :

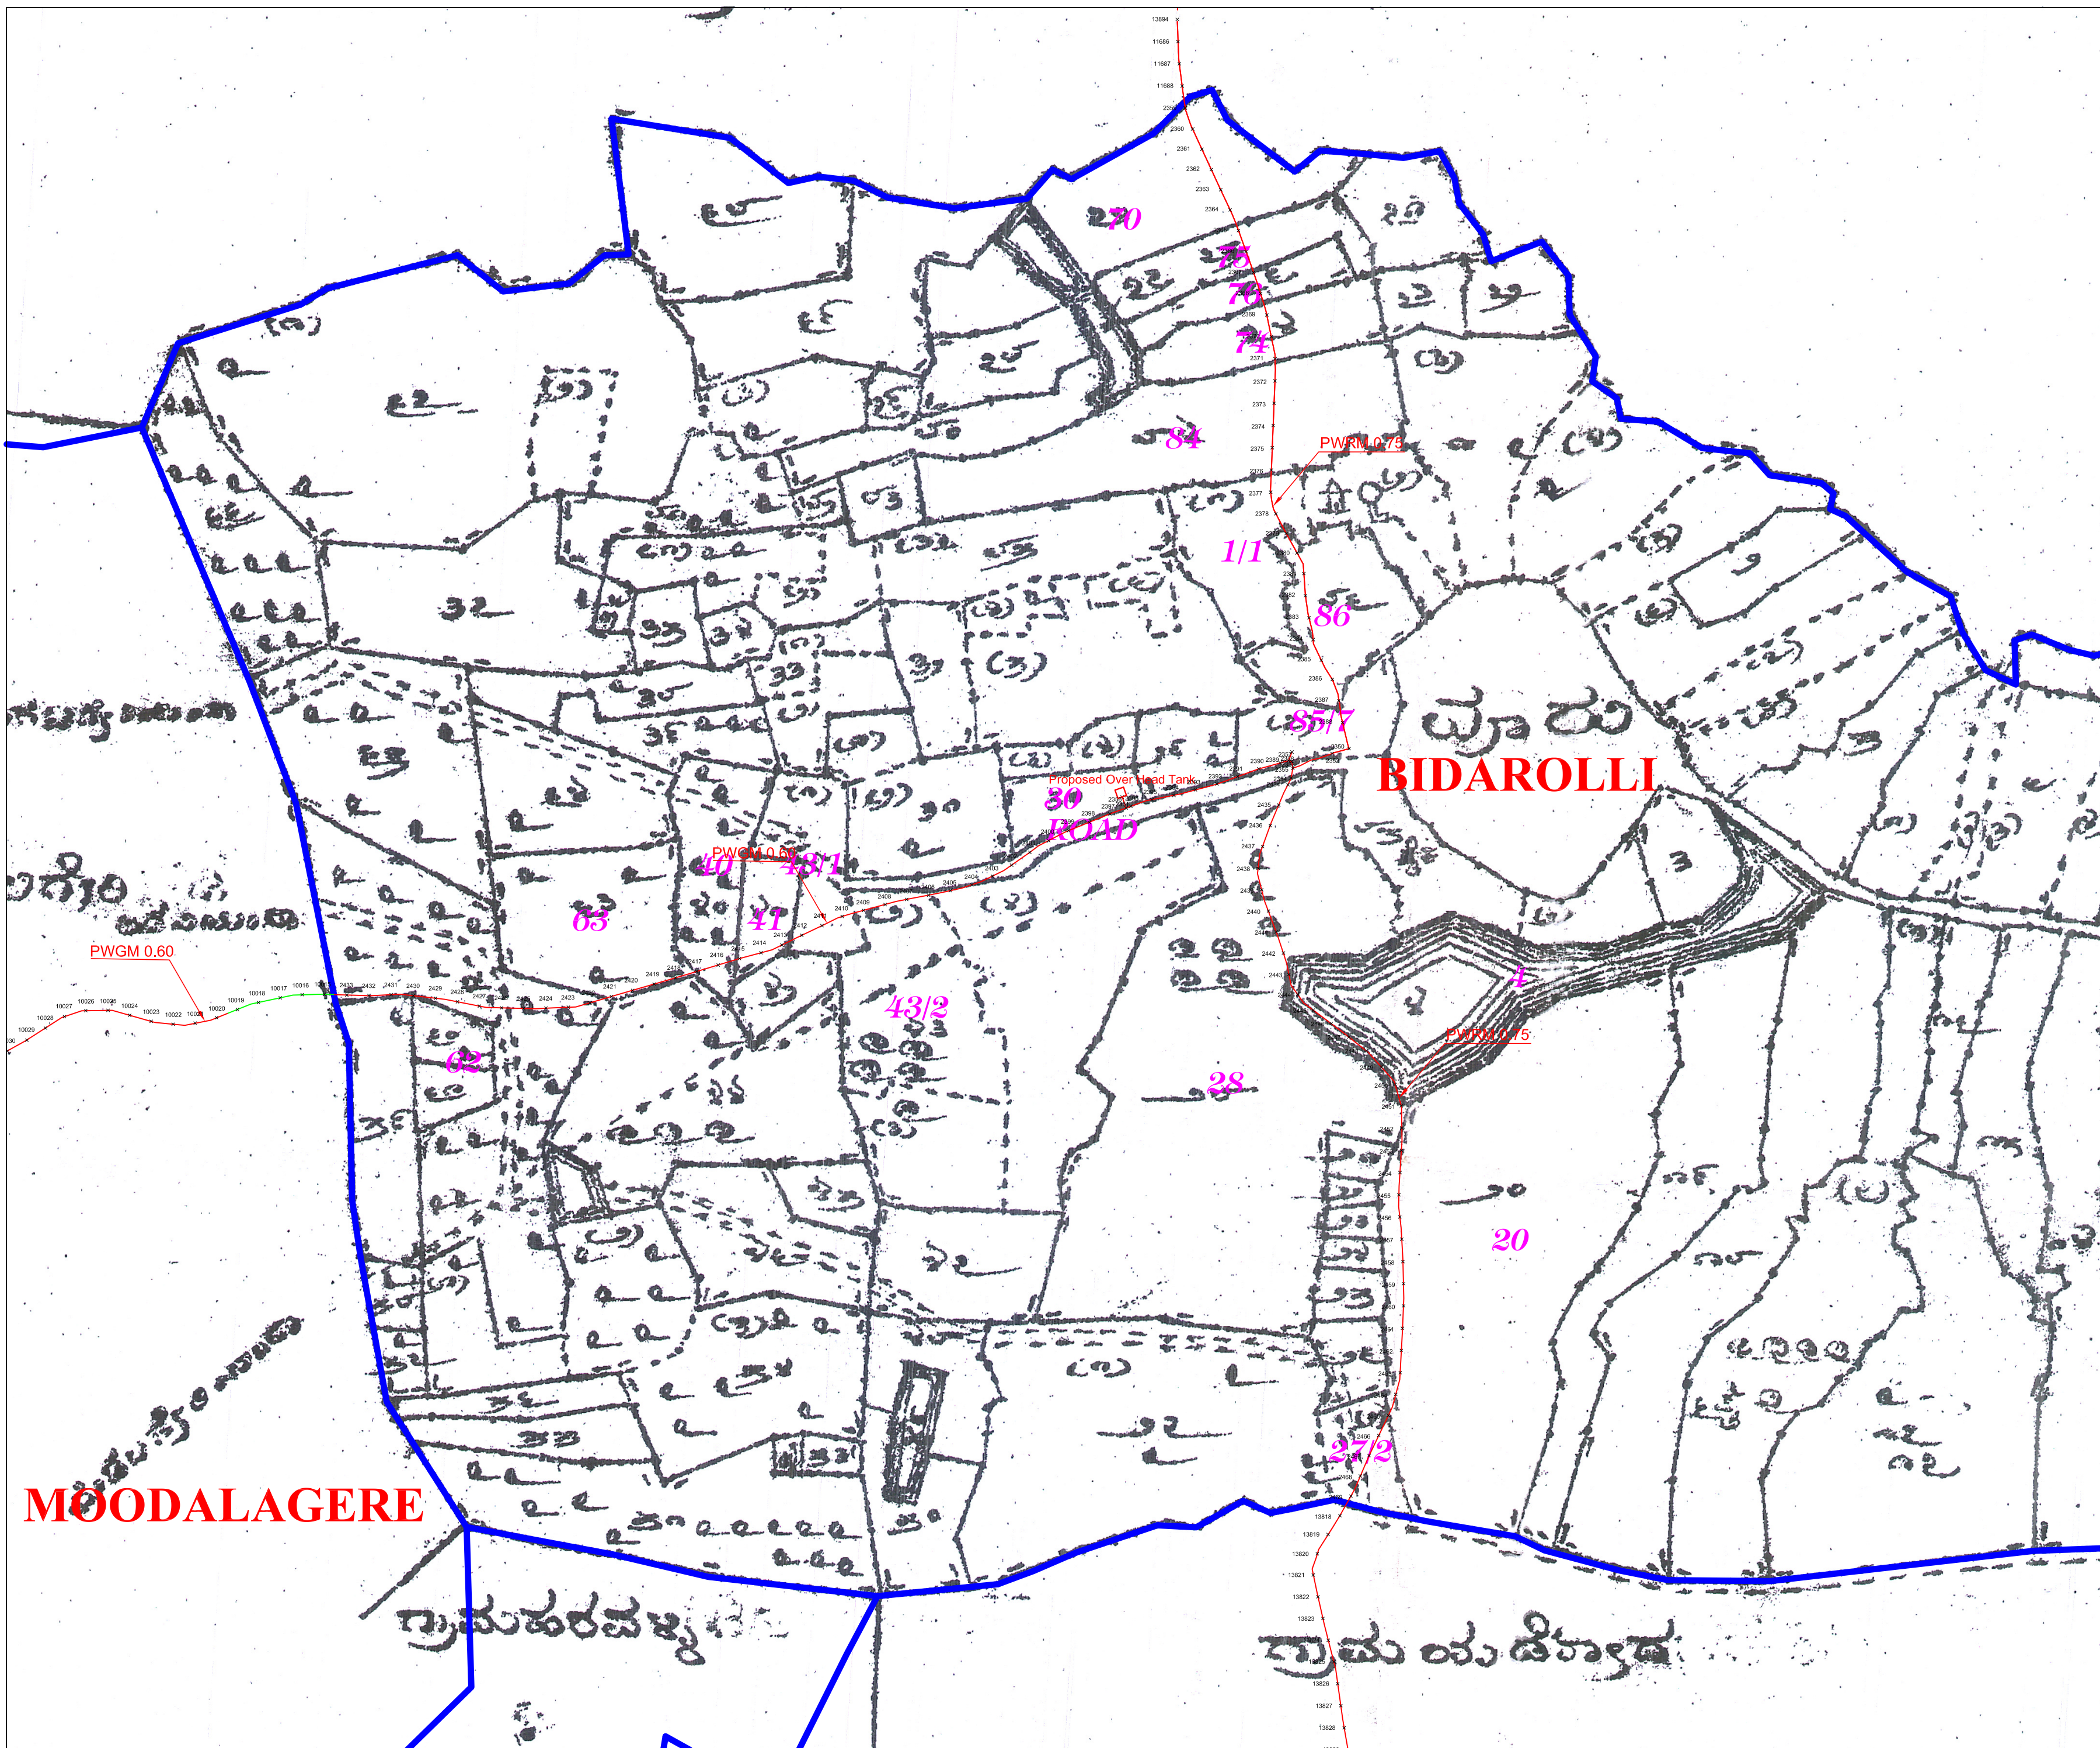

#5, 2nd Floor, Pacific Plaza, Vivekananda
Hospital Road, Deshpande Nagar, Hubli.
Ph : 0836-2258150,2352956,2970627,2352955
M : 94483 34864, 94484 04691
web site: www.visionsolutionsindia.com

DRAWING TITLE :

BIDAROLLI VILLAGE MAP SHOWING FOREST & NON FOREST AREA

VILLAGE NAME	HOBLI	TALUK	DISTRICT	SCALE
BIDAROLLI	DANDELI	HALIYAL	UTTAR KANNADA	1:7920


ಕಾರ್ಯನಿರ್ವಾಹಕ ಇಂಜಿನಿಯರ್
ಗ್ರಾಮೀಣ ಕುಡಿಯುವ ನೀರು ಮತ್ತು ನೈರ್ಮಲ್ಯ ವಿಭಾಗ
ಕಾರವಾರ.



LEGEND

- PURE WATER GRAVITY MAIN - Non Forest
- PURE WATER RISING MAIN - Non Forest
- VILLAGE BOUNDARY

NAME OF WORK :

DESIGN,BUILD,OPERATE AND TRANSFER (DBOT) OF MULTI VILLAGE DRINKING WATER SUPPLY SCHEME TO TERGAON KAWALWADA & OTHER 91 VILLAGES IN HALIYAL TALUK UTTARA KANNADA DISTRICT.

CLIENT

EXECUTIVE ENGINEER
RDW&S DIVISION KARWAR

CONTRACTORS

M/s B.R. PATIL
ENGINEER'S & CONTRACTOR'S
NIPPANI, BELAGAVI

GIS CONSULTANTS:



#5, 2nd Floor, Pacific Plaza, Vivekananda Hospital Road, Deshpande Nagar, Hubli.
Ph : 0836-2258150,2352956,2970627,2352955
M : 94483 34864, 94484 04691
web site: www.visionsolutionsindia.com

DRAWING TITLE :

BIDAROLLI VILLAGE MAP SHOWING FOREST & NON FOREST AREA

VILLAGE NAME	HOBLI	TALUK	DISTRICT	SCALE
BIDAROLLI	DANDELI	HALIYAL	UTTARA KANNADA	1:3960

ಕಾರ್ಯನಿರ್ವಾಹಕ ಇಂಜಿನಿಯರ್
ಗ್ರಾಮೀಣ ಕುಡಿಯುವ ನೀರು ಮತ್ತು ನೈರ್ಮಲ್ಯ ವಿಭಾಗ
ಕಾರವಾರ.