


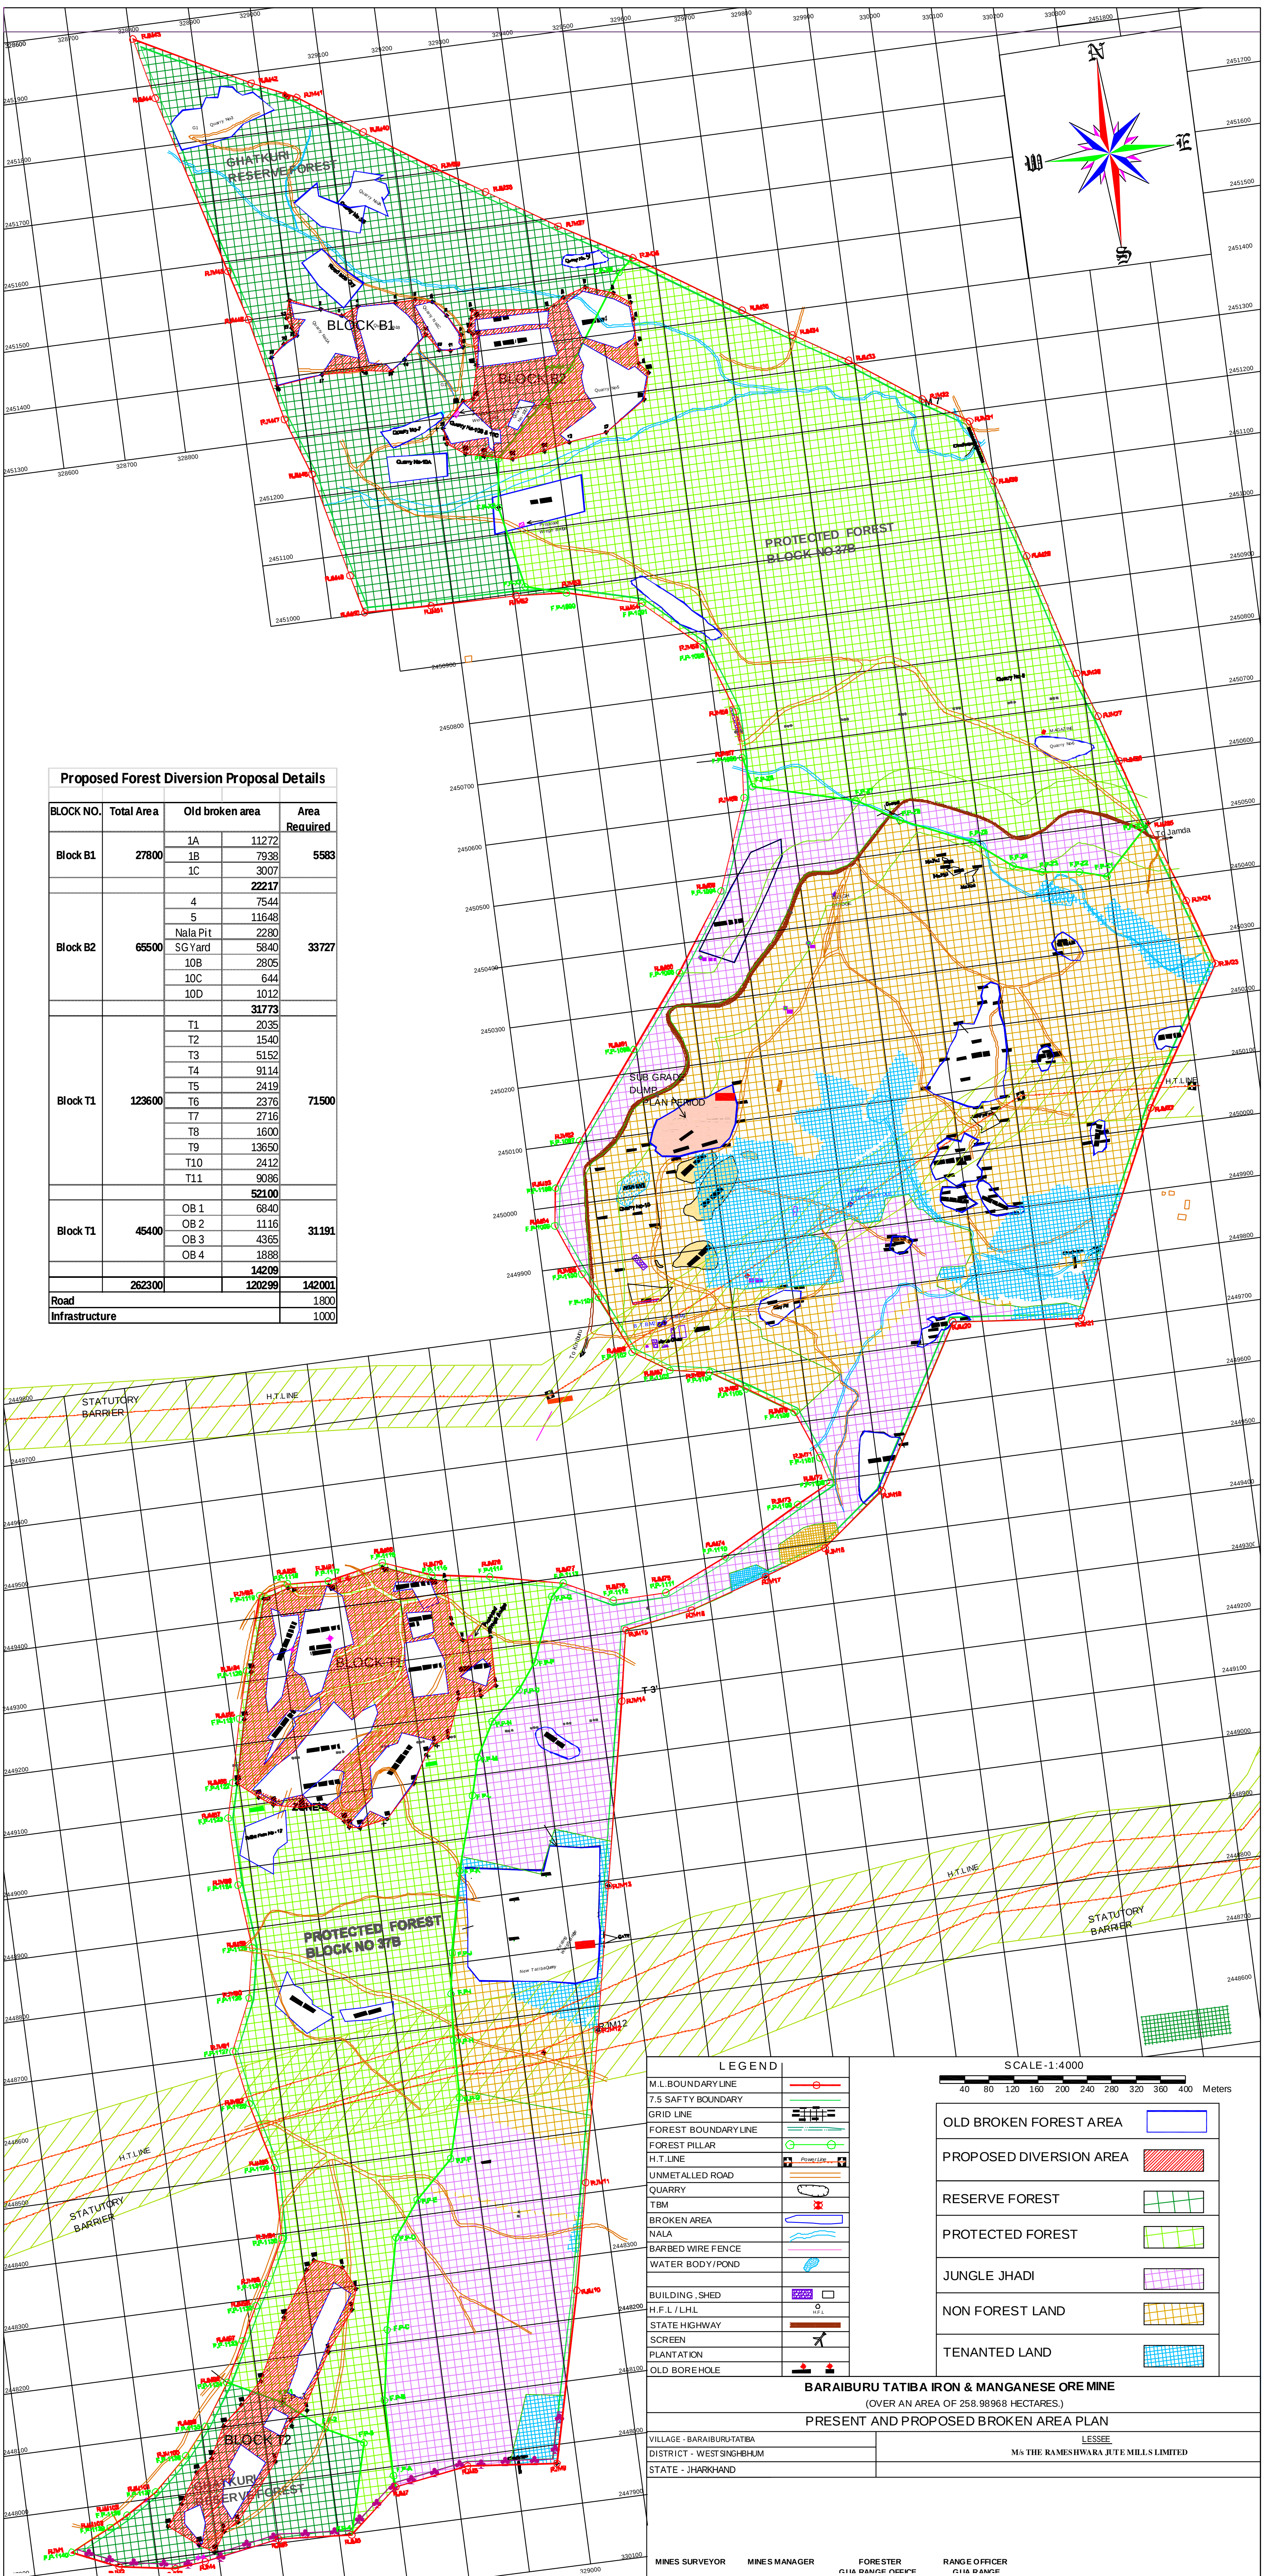

Proposed Forest Diversion Proposal Details

BLOCK NO.	Total Area	Old broken area		Area Required
Block B1	27800	1A	11272	5583
		1B	7938	
		1C	3007	
			22217	
Block B2	65500	4	7544	33727
		5	11648	
		Nala Pit	2280	
		SGYard	5840	
		10B	2805	
		10C	644	
		10D	1012	
			31773	
Block T1	123600	T1	2035	71500
		T2	1540	
		T3	5152	
		T4	9114	
		T5	2419	
		T6	2376	
		T7	2716	
		T8	1600	
		T9	13650	
		T10	2412	
		T11	9086	
			52100	
Block T1	45400	OB 1	6840	31191
		OB 2	1116	
		OB 3	4365	
		OB 4	1888	
			14209	
	262300		120299	142001
Road				1800
Infrastructure				1000

LEGEND	
M.L.BOUNDARY LINE	
7.5 SAFTY BOUNDARY	
GRID LINE	
FOREST BOUNDARY LINE	
FOREST PILLAR	
H.T.LINE	
UNMETALLED ROAD	
QUARRY	
TBM	
BROKEN AREA	
NALA	
BARBED WIRE FENCE	
WATER BODY/POND	
BUILDING , SHED	
H.F.L / L.H.L	
STATE HIGHWAY	
SCREEN	
PLANTATION	
OLD BOREHOLE	

SCALE 1:4000

40 80 120 160 200 240 280 320 360 400 Meters

OLD BROKEN FOREST AREA	
PROPOSED DIVERSION AREA	
RESERVE FOREST	
PROTECTED FOREST	
JUNGLE JHADI	
NON FOREST LAND	
TENANTED LAND	

BARAIBURU TATIBA IRON & MANGANESE ORE MINE

(OVER AN AREA OF 258.98968 HECTARES.)

PRESENT AND PROPOSED BROKEN AREA PLAN

VILLAGE - BARAIBURU-TATIBA	LESSEE
DISTRICT - WEST SINGBHUM	M/s THE RAMESHWARA JUTE MILLS LIMITED
STATE - JHARKHAND	

MINES SURVEYOR MINES MANAGER FORESTER RANGE OFFICER