


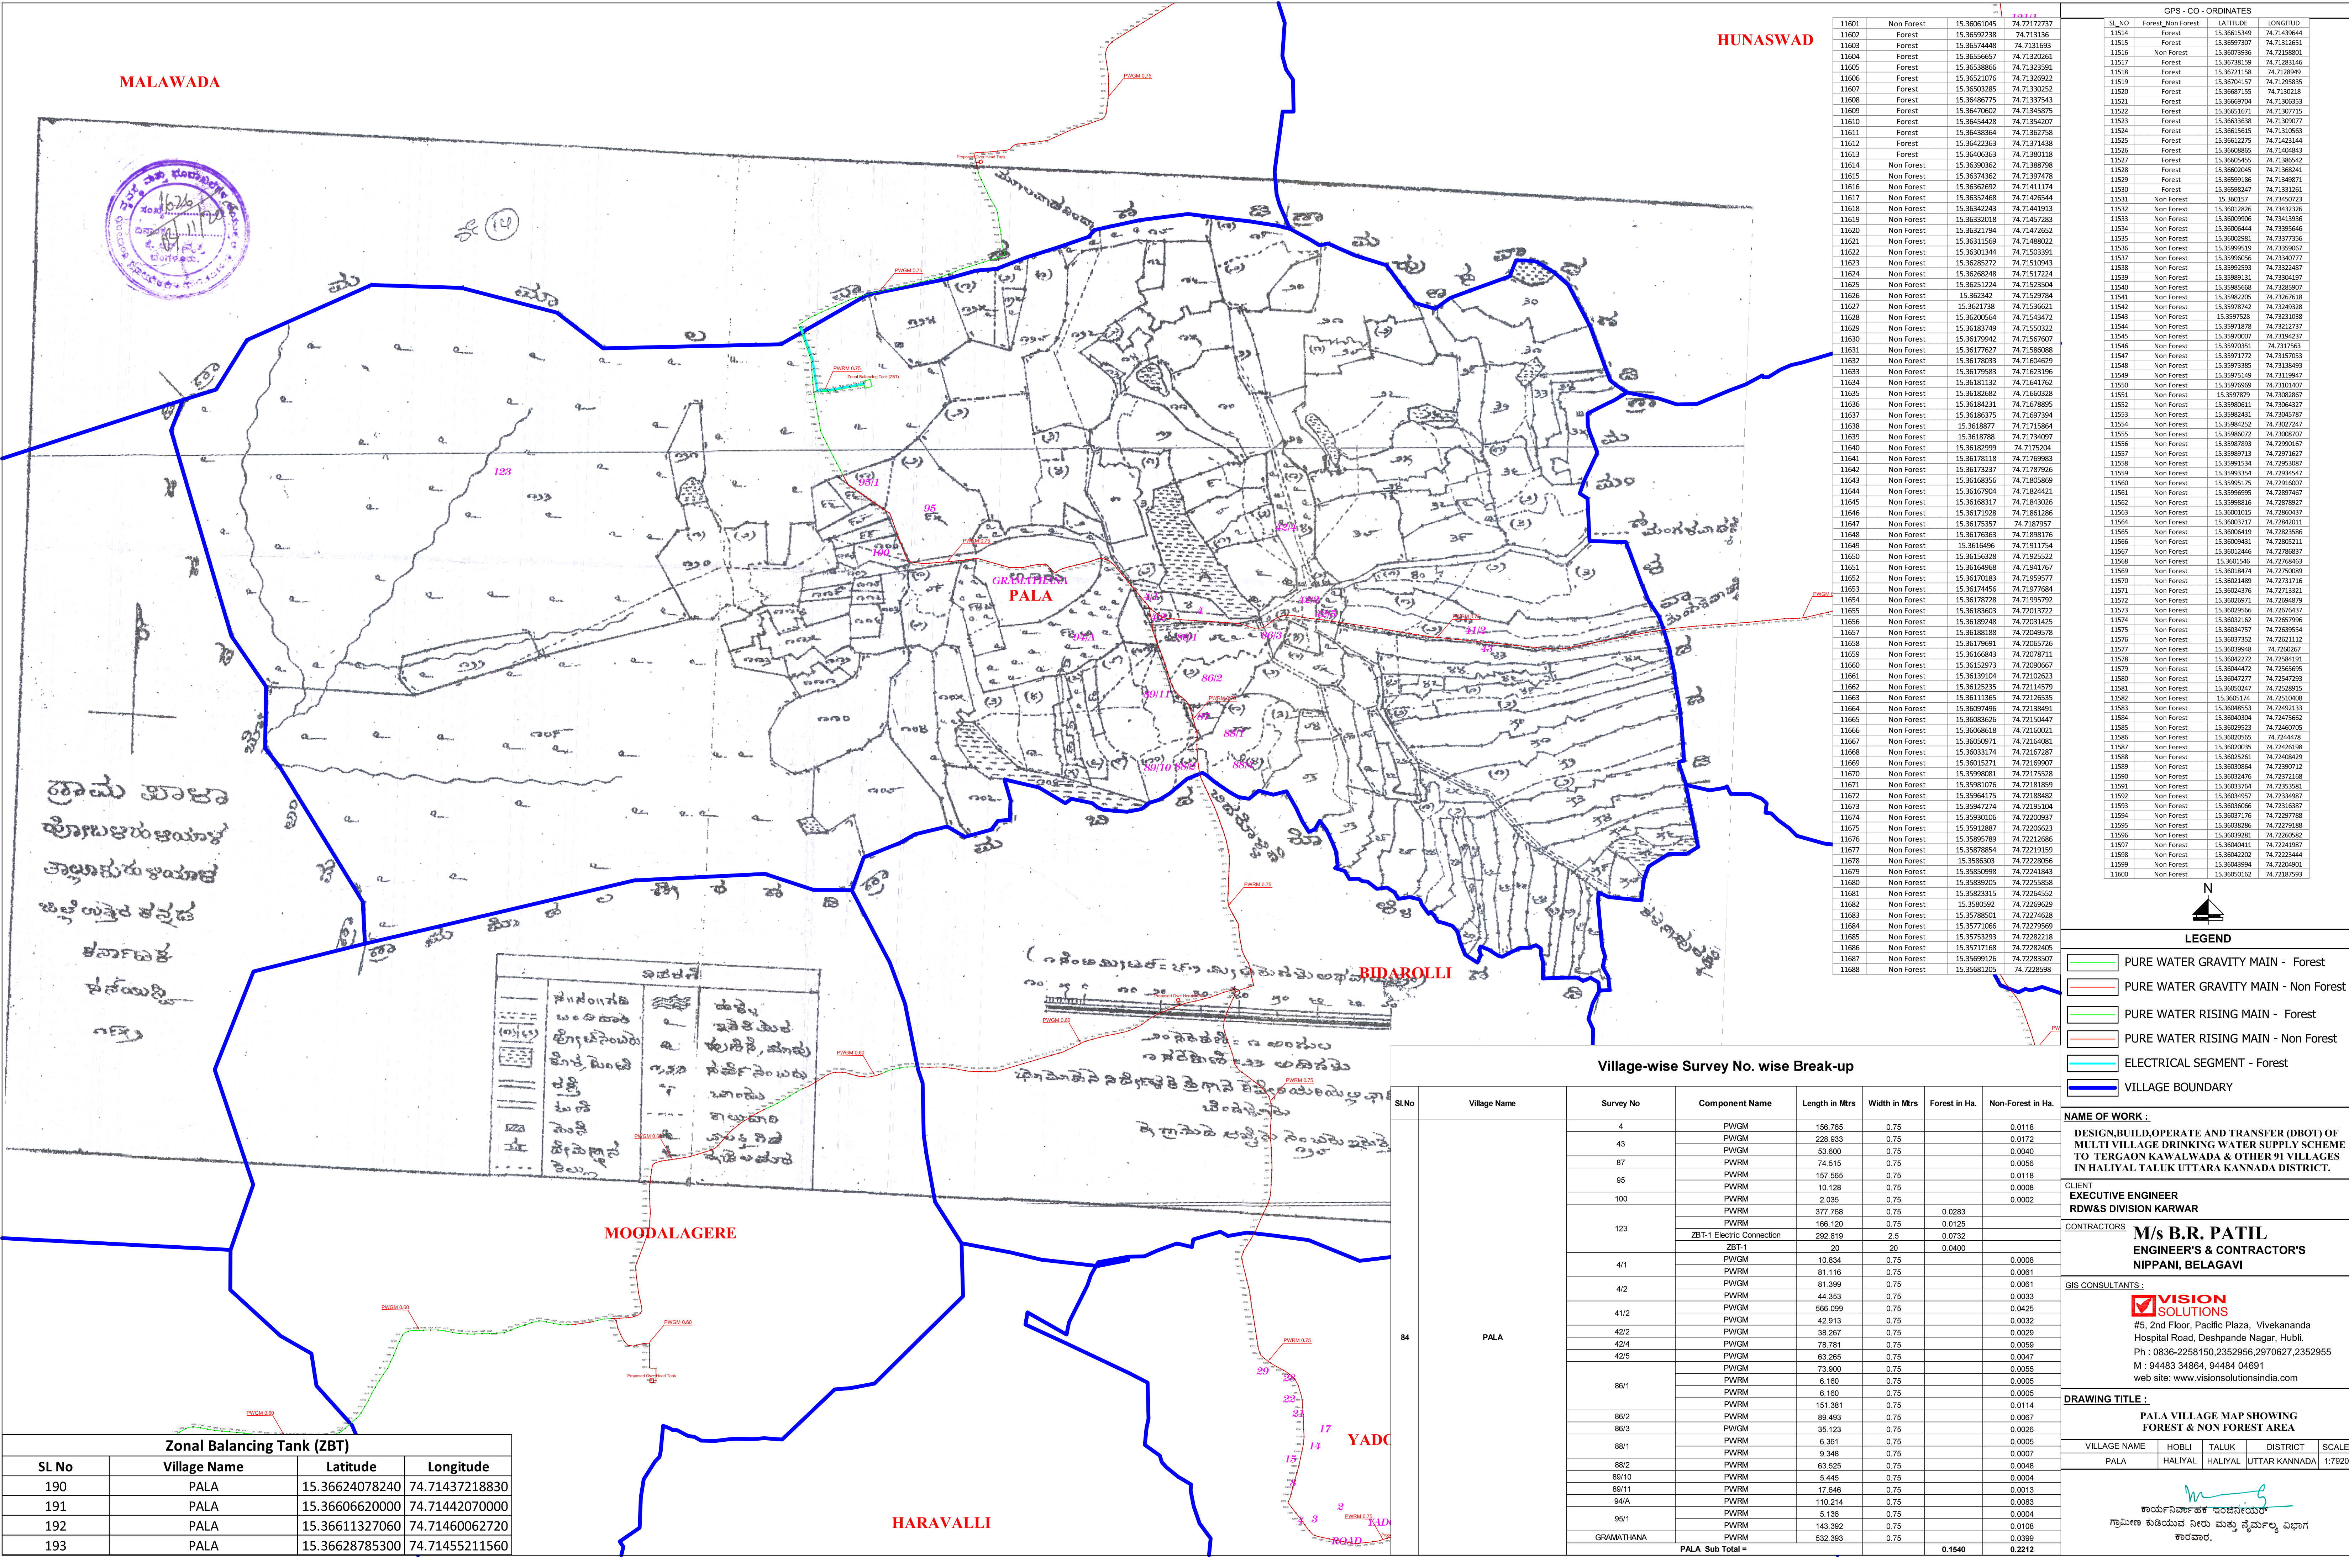

GPS - CO - ORDINATES			

Zonal Balancing Tank (ZBT)			
SL No	Village Name	Latitude	Longitude
190	PALA	15.36624078240	74.71437218830
191	PALA	15.36606620000	74.71442070000
192	PALA	15.36611327060	74.71460062720
193	PALA	15.36628785300	74.71455211560

Village-wise Survey No. wise Break-up							
SL No	Village Name	Survey No	Component Name	Length in Mtrs	Width in Mtrs	Forest in Ha.	Non-Forest in Ha.
84	PALA	4	PWGM	156.785	0.75		0.0118
		43	PWGM	228.933	0.75		0.0172
			PWGM	53.600	0.75		0.0040
		87	PWVR	74.515	0.75		0.0056
		95	PWVR	157.565	0.75		0.0118
		100	PWVR	10.128	0.75		0.0008
			PWVR	2.035	0.75		0.0002
			PWVR	377.768	0.75	0.0283	
			PWVR	168.120	0.75	0.0125	
		123	ZBT-1 Electric Connection	292.819	2.5	0.0732	
			ZBT-1	20	20	0.0400	
		4/1	PWGM	10.834	0.75		0.0008
84	PALA		PWVR	81.116	0.75		0.0061
		4/2	PWGM	81.399	0.75		0.0061
			PWVR	44.353	0.75		0.0033
		41/2	PWGM	566.099	0.75		0.0425
		42/2	PWGM	42.913	0.75		0.0032
		42/4	PWGM	38.267	0.75		0.0029
		42/5	PWGM	78.781	0.75		0.0059
			PWGM	63.265	0.75		0.0047
			PWVR	73.900	0.75		0.0055
		86/1	PWVR	6.160	0.75		0.0005
			PWVR	6.160	0.75		0.0005
		86/2	PWVR	151.381	0.75		0.0114
84	PALA		PWVR	89.493	0.75		0.0067
		86/3	PWGM	35.123	0.75		0.0026
			PWVR	6.361	0.75		0.0005
		88/1	PWVR	9.348	0.75		0.0007
		88/2	PWVR	63.525	0.75		0.0048
		89/10	PWVR	5.445	0.75		0.0004
		89/11	PWVR	17.646	0.75		0.0013
		94/4	PWVR	110.214	0.75		0.0083
		95/1	PWVR	5.136	0.75		0.0004
			PWVR	143.392	0.75		0.0108
		GRAMATHANA	PWVR	532.393	0.75		0.0399
		PALA Sub Total =				0.1540	0.2212

LEGEND

- PURE WATER GRAVITY MAIN - Forest
- PURE WATER GRAVITY MAIN - Non Forest
- PURE WATER RISING MAIN - Forest
- PURE WATER RISING MAIN - Non Forest
- ELECTRICAL SEGMENT - Forest
- VILLAGE BOUNDARY

NAME OF WORK :
DESIGN,BUILD,OPERATE AND TRANSFER (DBOT) OF MULTI VILLAGE DRINKING WATER SUPPLY SCHEME TO TERGAON KAWALWADA & OTHER 91 VILLAGES IN HALIYAL TALUK UTTARA KANNADA DISTRICT.

CLIENT
EXECUTIVE ENGINEER
RDW&S DIVISION KARWAR



CONTRACTORS
M/s B.R. PATIL
ENGINEER'S & CONTRACTOR'S
NIPPANI, BELAGAVI

GIS CONSULTANTS :
VISION SOLUTIONS
#5, 2nd Floor, Pacific Plaza, Vivekananda Hospital Road, Deshpande Nagar, Hubli.
Ph : 0836-2258150,2352956,2970627,2352955
M : 94483 34864, 94484 04691
web site: www.visionsolutionsindia.com

DRAWING TITLE :
PALA VILLAGE MAP SHOWING FOREST & NON FOREST AREA

VILLAGE NAME	HOBLI	TALUK	DISTRICT	SCALE
PALA	HALIYAL	HALIYAL	UTTAR KANNADA	1:7920

ಕಾರ್ಯನಿರ್ವಾಹಕ ಇಂಜಿನಿಯರ್

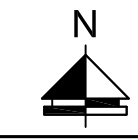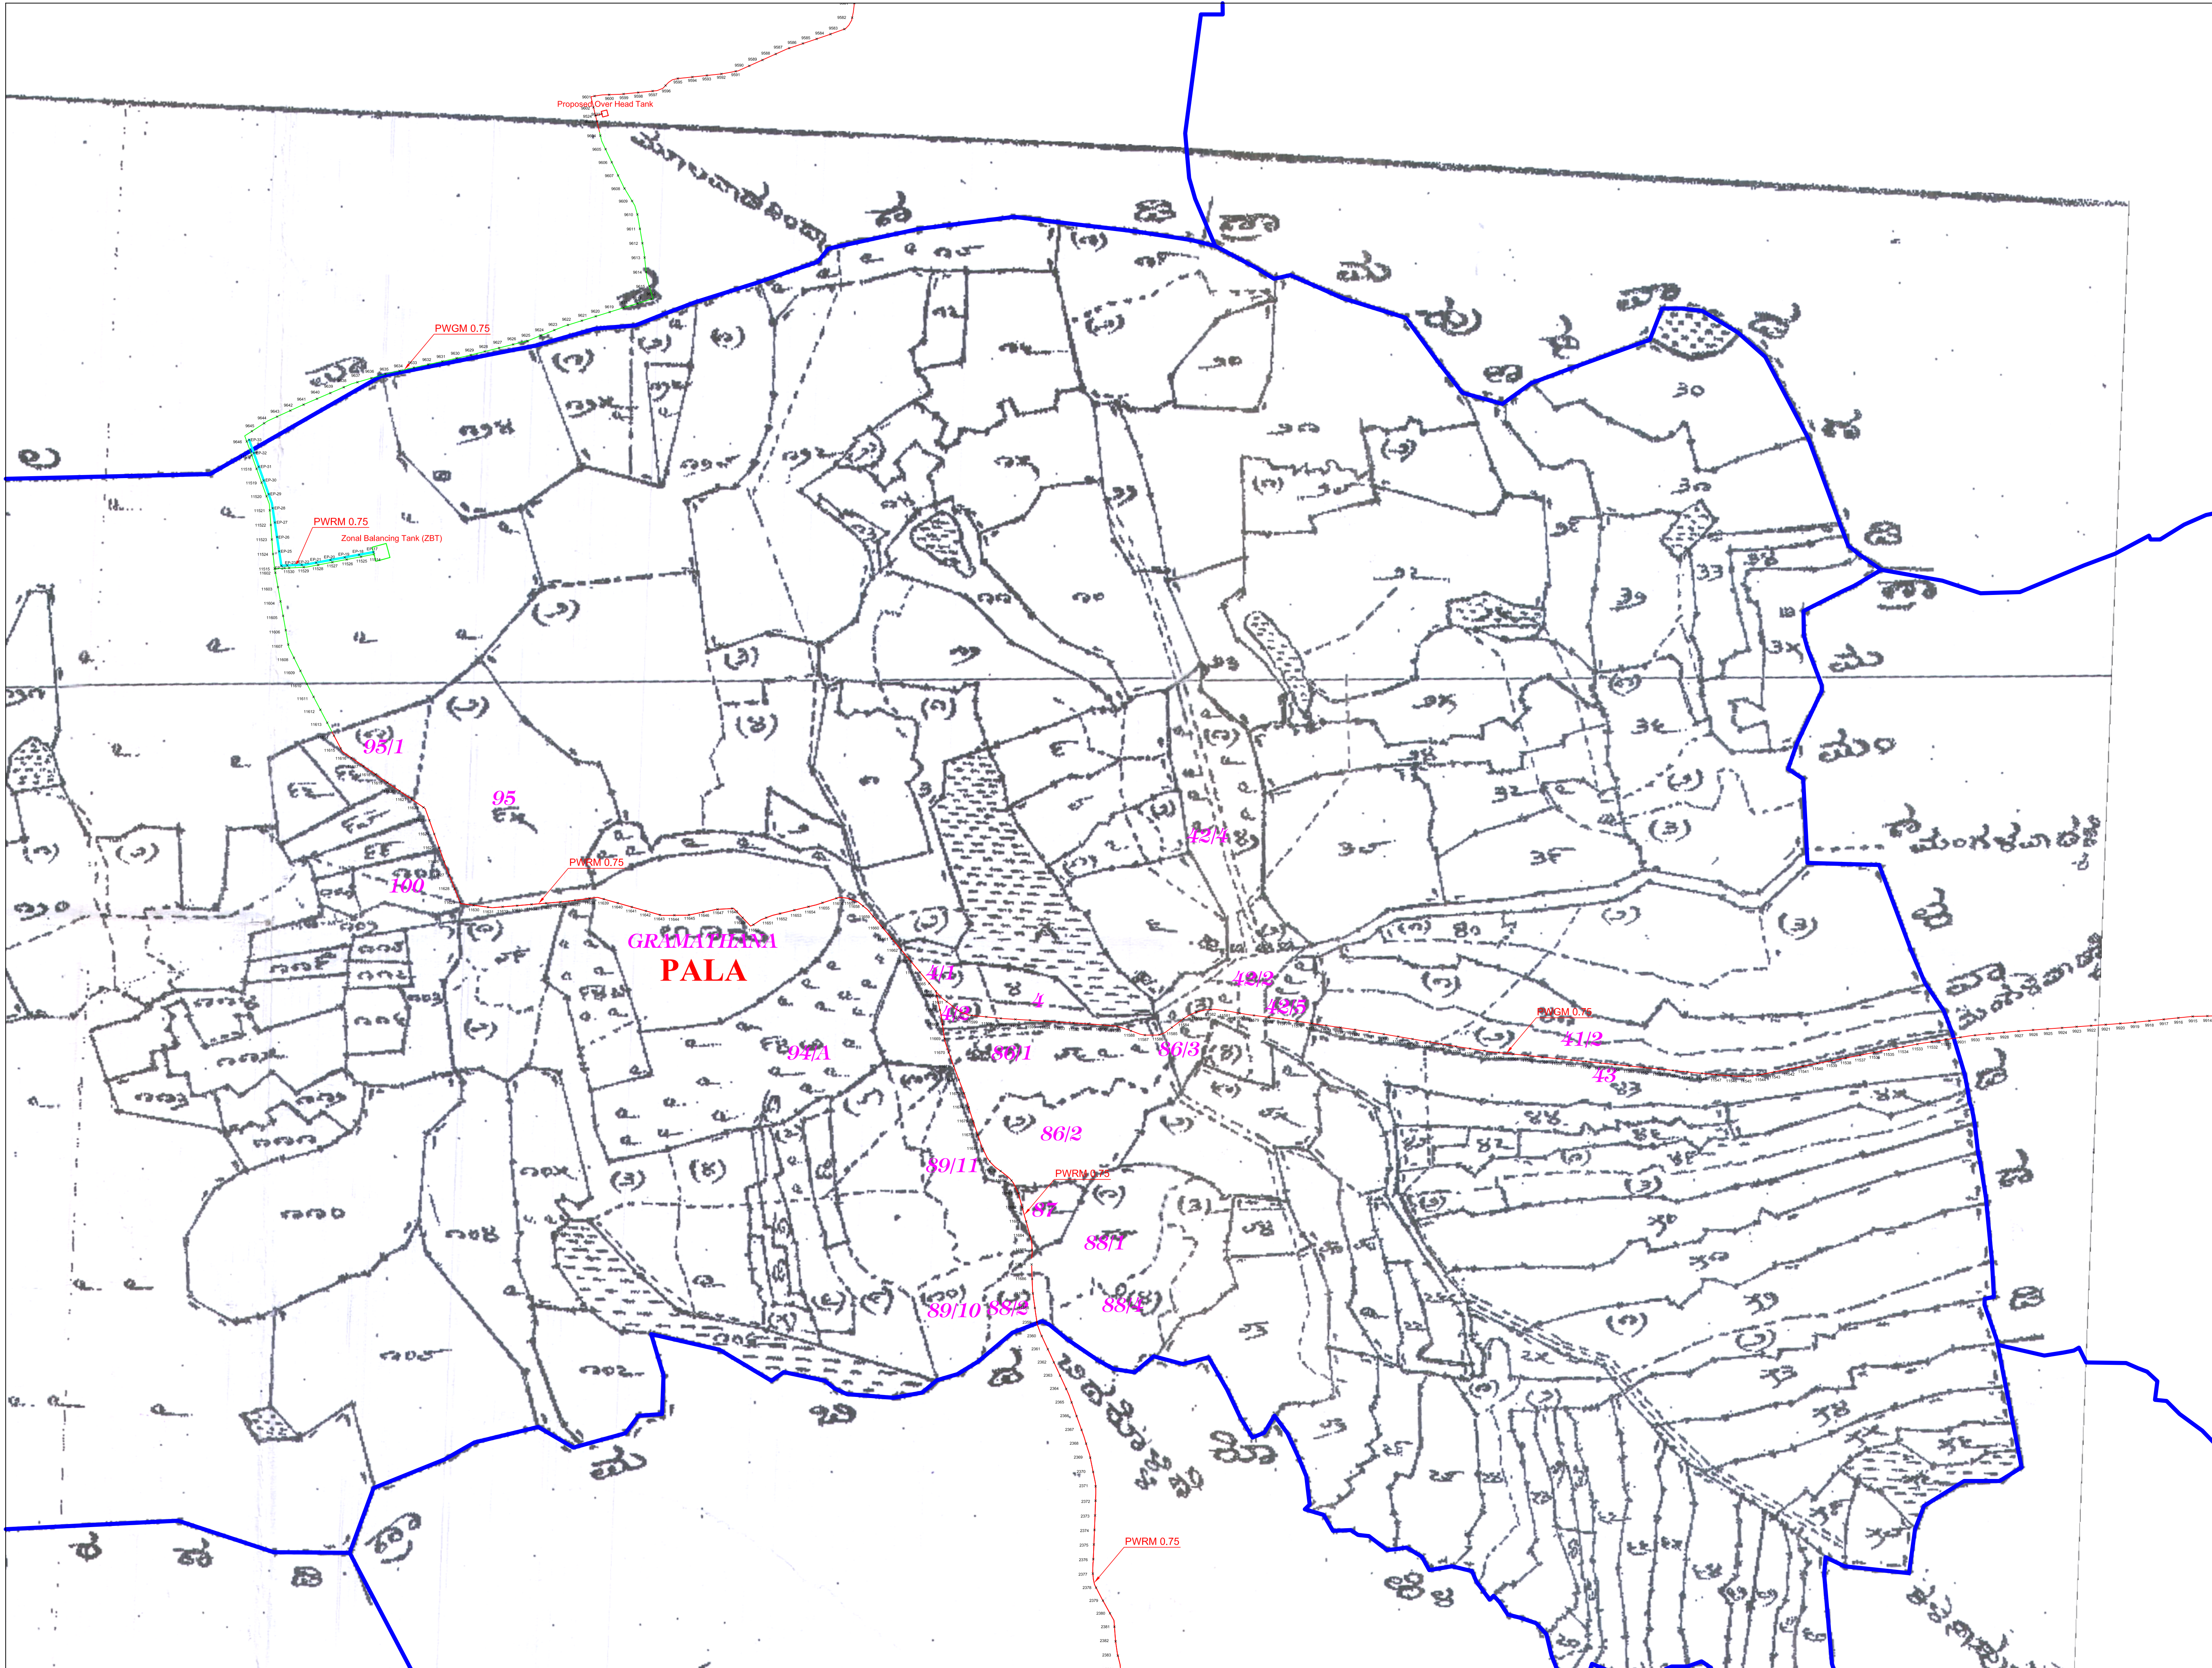

LEGEND

- PURE WATER GRAVITY MAIN - Forest
- PURE WATER GRAVITY MAIN - Non Forest
- PURE WATER RISING MAIN - Forest
- PURE WATER RISING MAIN - Non Forest
- VILLAGE BOUNDARY

NAME OF WORK :
DESIGN,BUILD,OPERATE AND TRANSFER (DBOT) OF
MULTI VILLAGE DRINKING WATER SUPPLY SCHEME
TO TERGAON KAWALWADA & OTHER 91 VILLAGES
IN HALIYAL TALUK UTTARA KANNADA DISTRICT.

CLIENT
EXECUTIVE ENGINEER
RDW&S DIVISION KARWAR

CONTRACTORS
M/s B.R. PATIL
ENGINEER'S & CONTRACTOR'S
NIPPANI, BELAGAVI

GIS CONSULTANTS :
VISION SOLUTIONS
#5, 2nd Floor, Pacific Plaza, Vivekananda
Hospital Road, Deshpande Nagar, Hubli.
Ph : 0836-2258150,2352956,2970627,2352955
M : 94483 34864, 94484 04691
web site: www.visionsolutionsindia.com

DRAWING TITLE :
PALA VILLAGE MAP SHOWING
FOREST & NON FOREST AREA

VILLAGE NAME	HOBLI	TALUK	DISTRICT	SCALE
PALA	HALIYAL	HALIYAL	UTTARA KANNADA	1:3960

M/s B.R. Patil
ಕಾರ್ಯನಿರ್ವಾಹಕ ಇಂಜಿನಿಯರ್
ಗ್ರಾಮೀಣ ಕುಡಿಯುವ ನೀರು ಮತ್ತು ವೈರೋ ವಿಭಾಗ
ಕಾರವಾರ.