



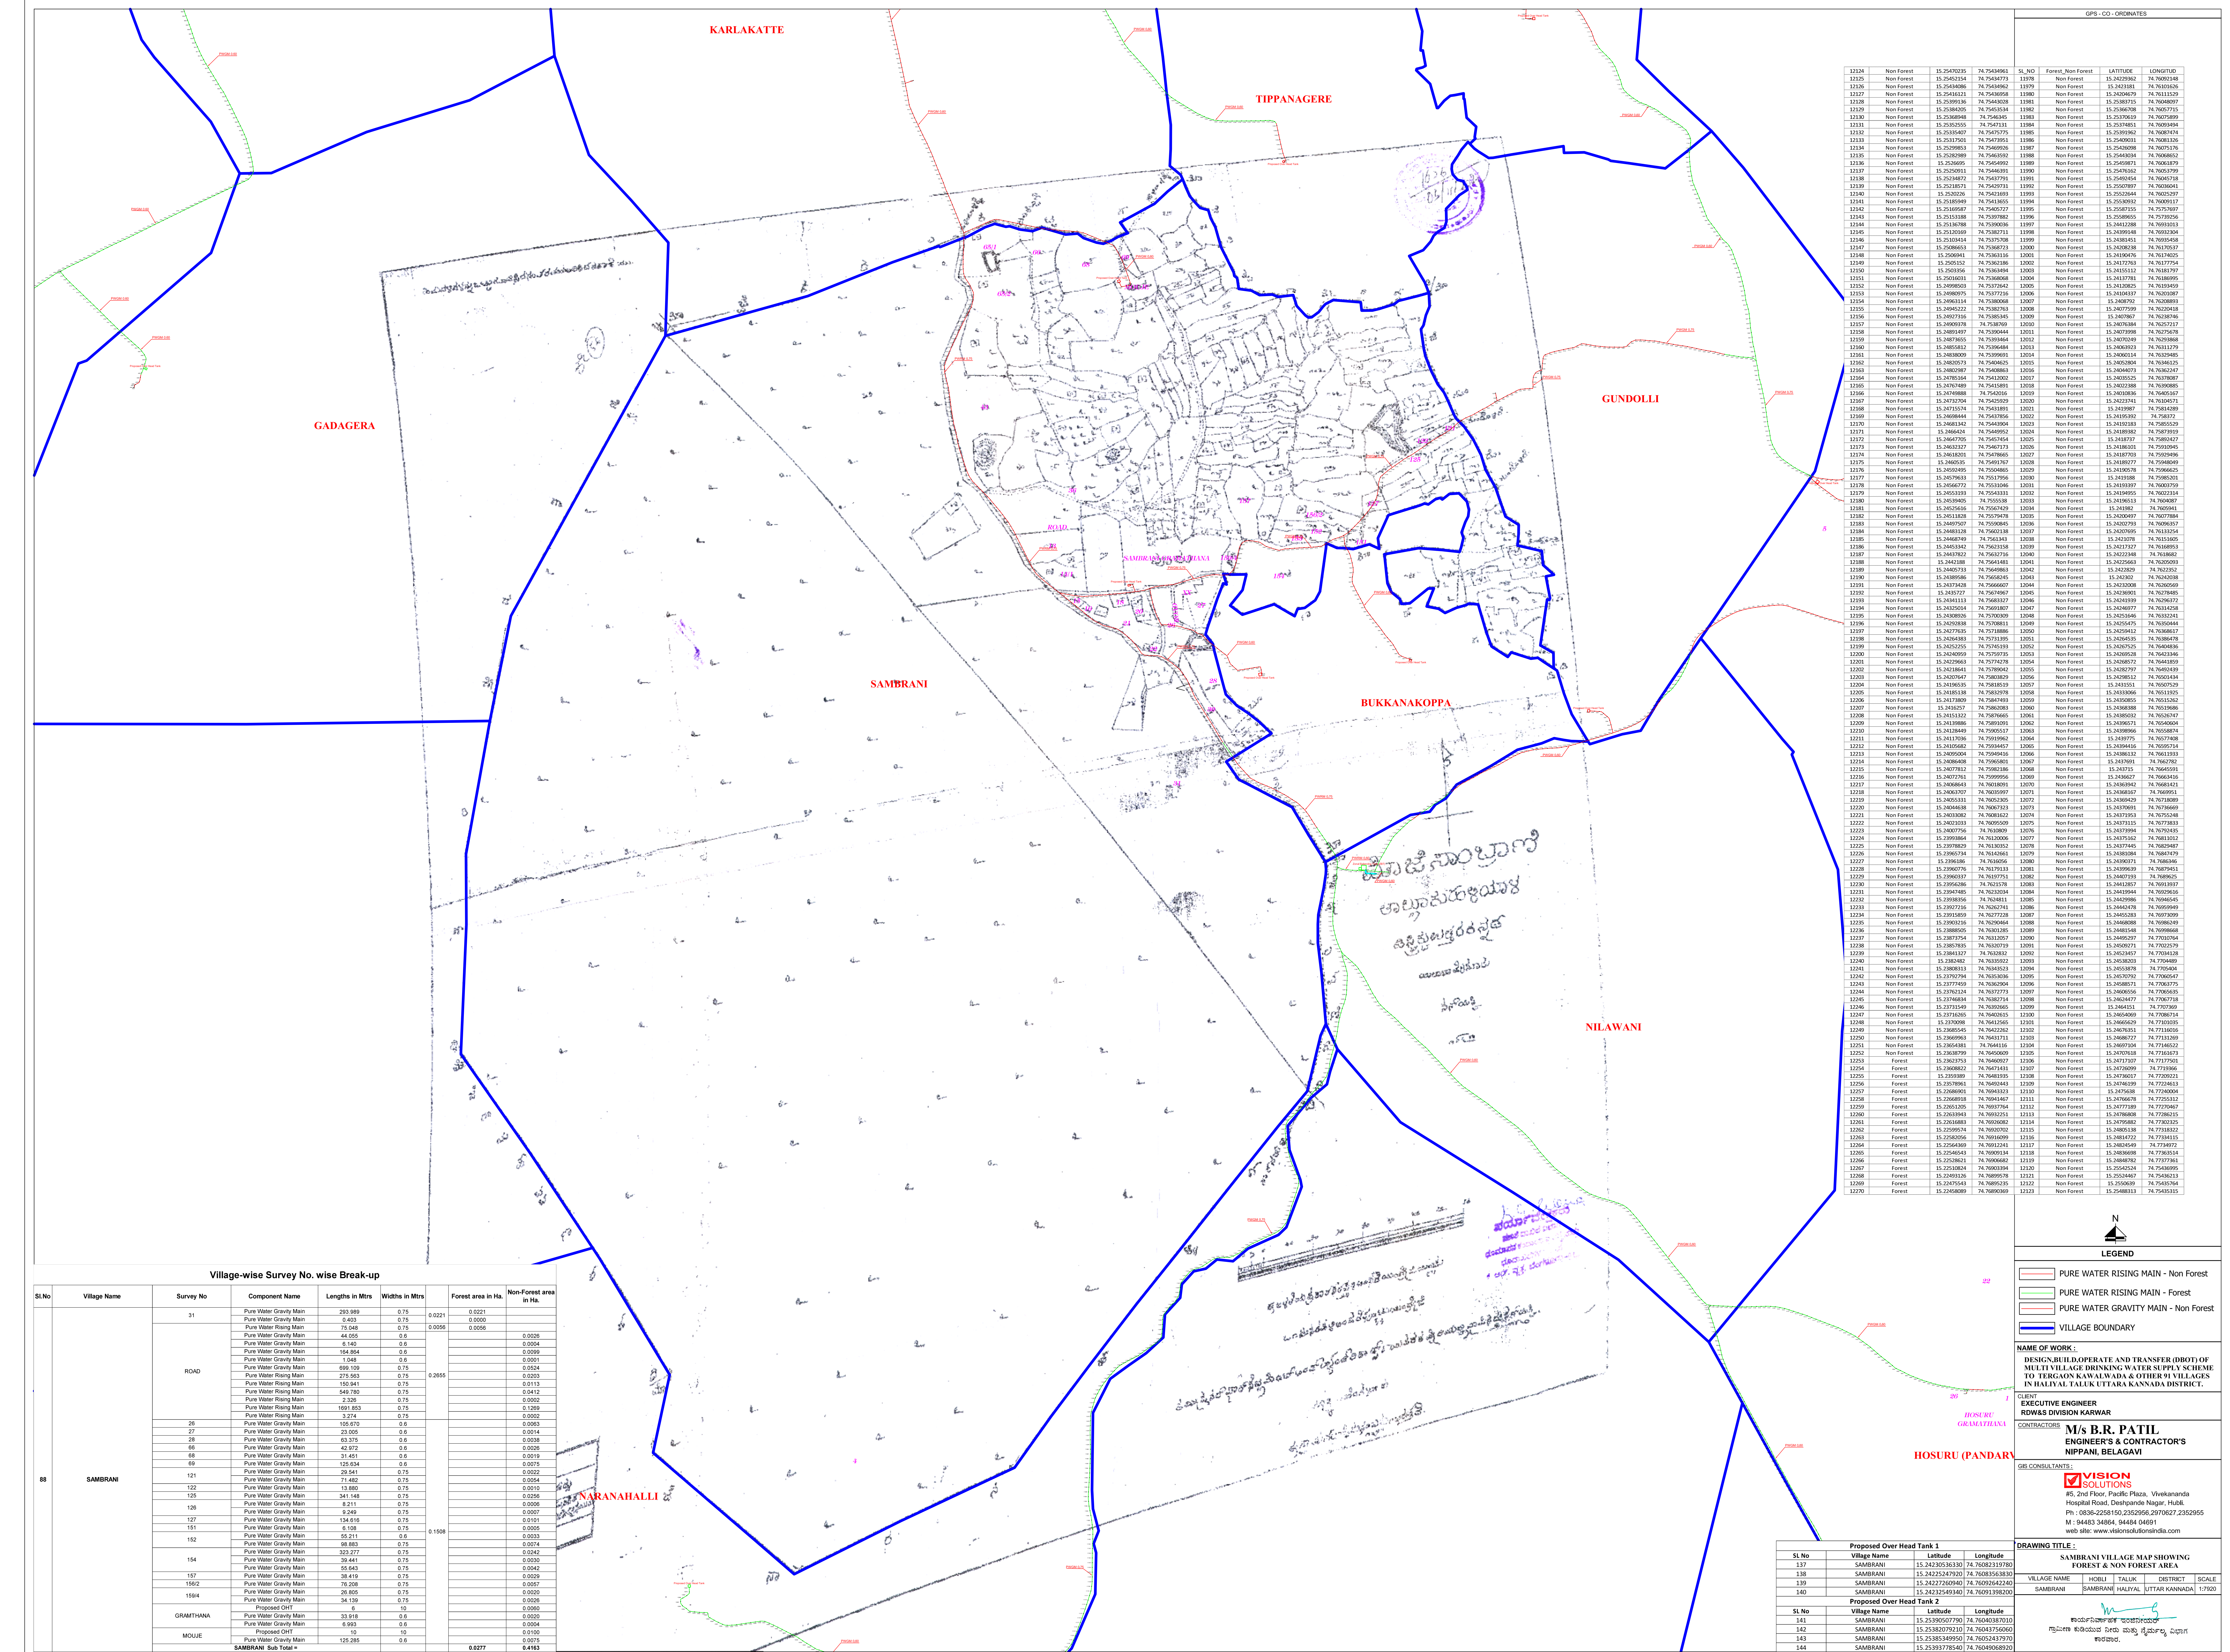

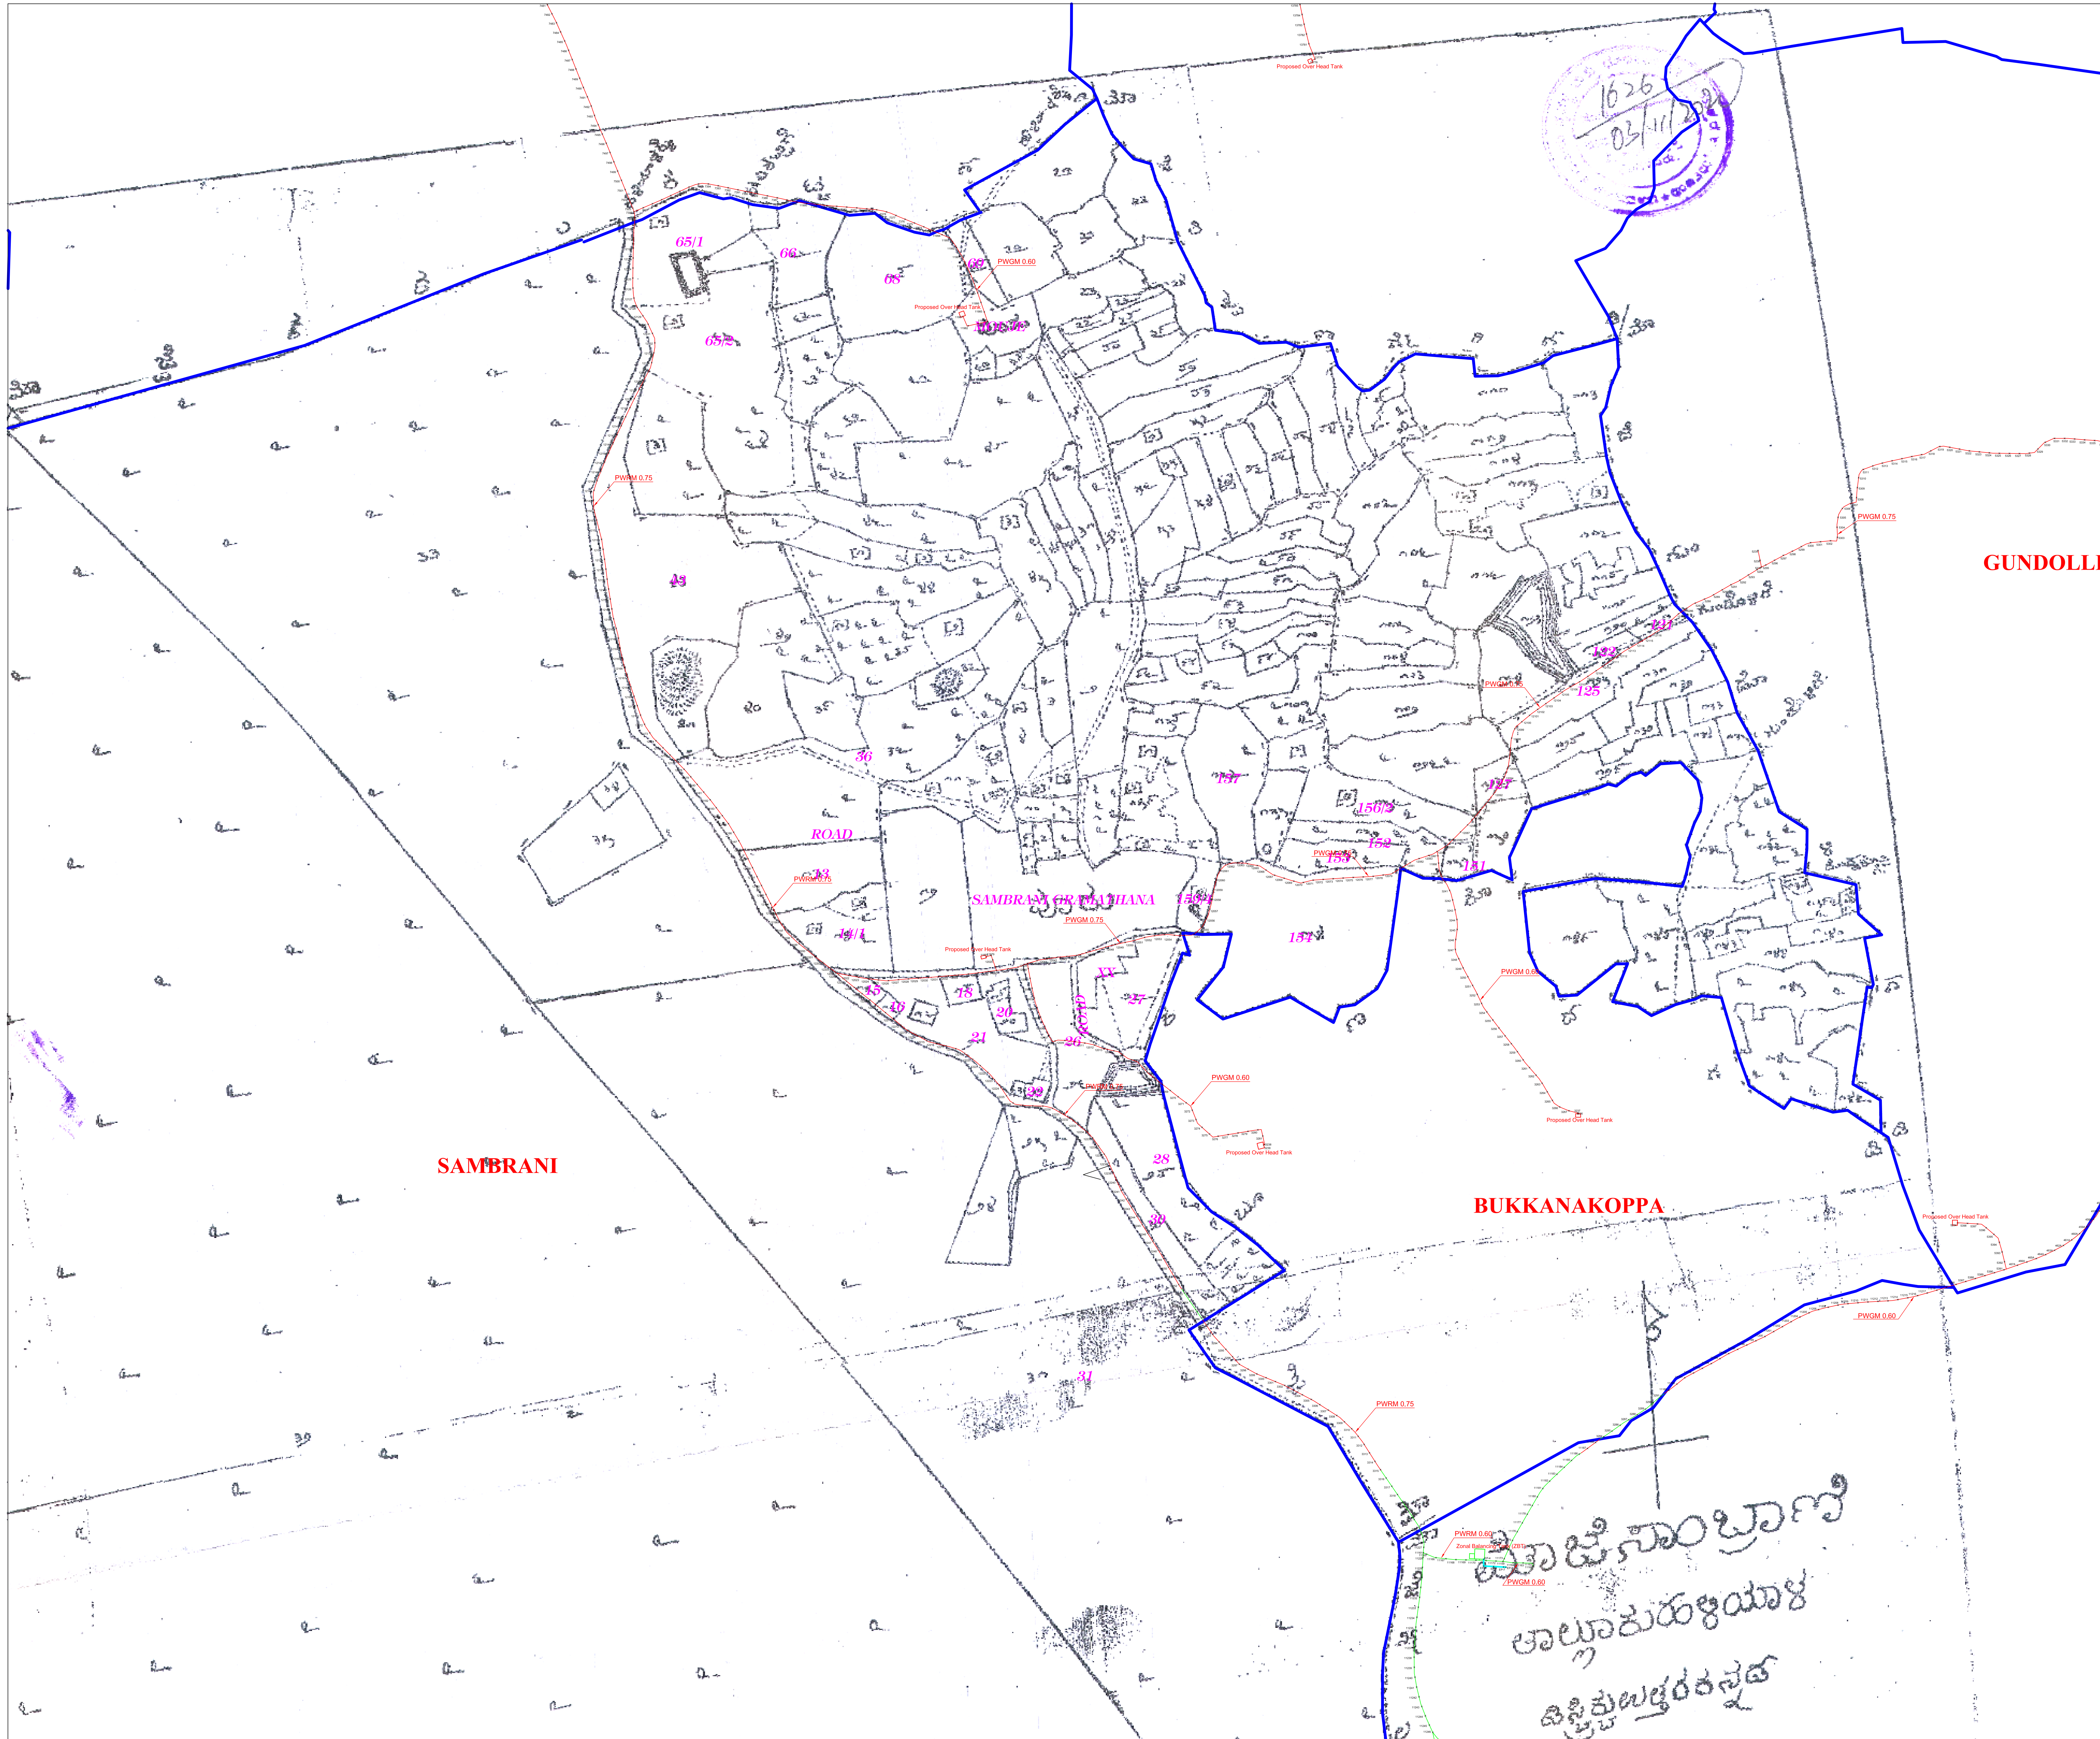

N

LEGEND

- PURE WATER RISING MAIN - Non Forest
- PURE WATER RISING MAIN - Forest
- PURE WATER GRAVITY MAIN - Non Forest
- VILLAGE BOUNDARY

NAME OF WORK :

DESIGN,BUILD,OPERATE AND TRANSFER (DBOT) OF MULTI VILLAGE DRINKING WATER SUPPLY SCHEME TO TERGAON KAWALWADA & OTHER 91 VILLAGES IN HALIYAL TALUK UTTARA KANNADA DISTRICT.

CLIENT :

EXECUTIVE ENGINEER
ROWAS DIVISION KARWAR

CONTRACTORS :

M/s B.R. PATIL
ENGINEER'S & CONTRACTOR'S
NIPPANI, BELAGAVI

GIS CONSULTANTS :

VISION SOLUTIONS
45, 2nd Floor, Pacific Plaza, Vivekananda Hospital Road, Deshpande Nagar, Hubli.
Ph : 0836-2258150,2352956,2970627,2352955
M : 94483 34864, 94484 04691
web site: www.visionconsultantsindia.com

DRAWING TITLE :

SAMBRANI VILLAGE MAP SHOWING FOREST & NON FOREST AREA

VILLAGE NAME	HOBLI	TALUK	DISTRICT	SCALE
SAMBRANI	SAMBRANI	HALIYAL	UTTARA KANNADA	1:3000

ಇದರಲ್ಲಿರುವ ಎಲ್ಲಾ ಮಾಹಿತಿಗಳೂ ಸರಿಯಾಗಿವೆ ಮತ್ತು ಅವುಗಳನ್ನು ಬಳಸಲು ಸುರಕ್ಷಿತವಾಗಿದೆ.