


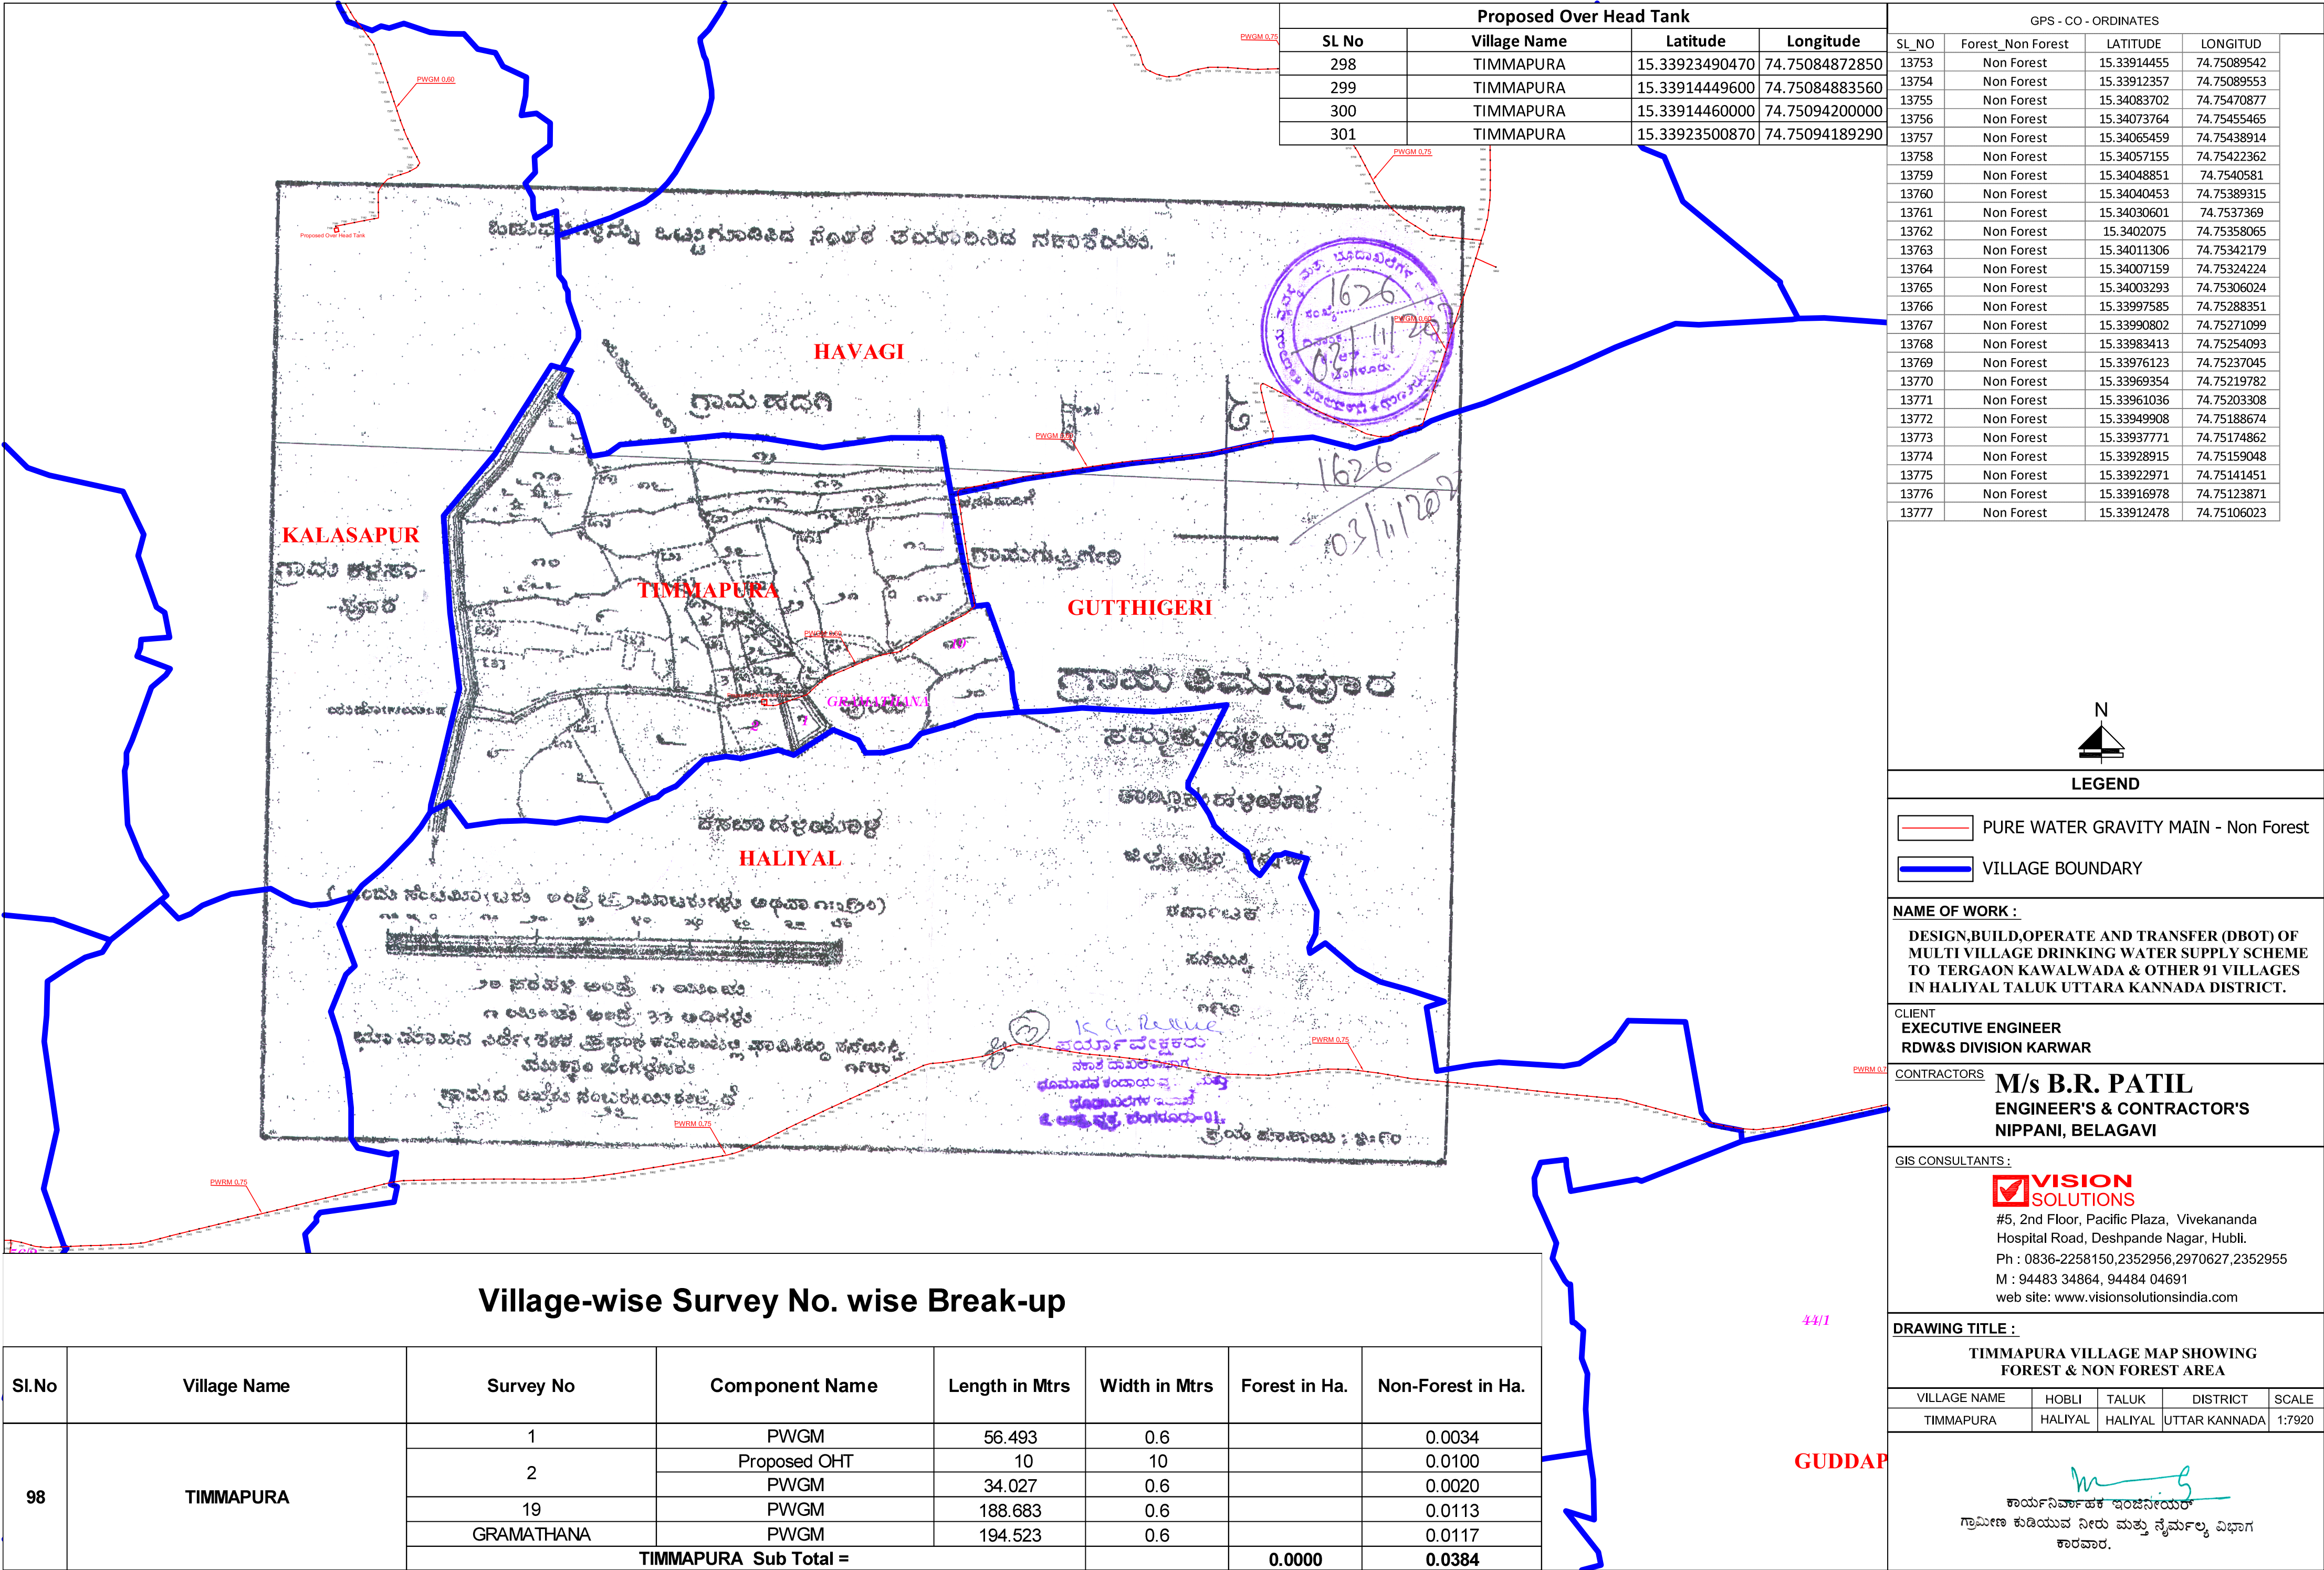



TIPPANAGERE



LEGEND

- PURE WATER GRAVITY MAIN - Forest
- PURE WATER GRAVITY MAIN - Non Forest
- VILLAGE BOUNDARY

NAME OF WORK :

DESIGN,BUILD,OPERATE AND TRANSFER (DBOT) OF MULTI VILLAGE DRINKING WATER SUPPLY SCHEME TO TERGAON KAWALWADA & OTHER 91 VILLAGES IN HALIYAL TALUK UTTARA KANNADA DISTRICT.

CLIENT

EXECUTIVE ENGINEER
RDW&S DIVISION KARWAR

CONTRACTORS

M/s B.R. PATIL
ENGINEER'S & CONTRACTOR'S
NIPPANI, BELAGAVI

GIS CONSULTANTS :



#5, 2nd Floor, Pacific Plaza, Vivekananda Hospital Road, Deshpande Nagar, Hubli.
Ph : 0836-2258150,2352956,2970627,2352955
M : 94483 34864, 94484 04691
web site: www.visionsolutionsindia.com

DRAWING TITLE :

**TIPPANAGERE VILLAGE MAP SHOWING
FOREST & NON FOREST AREA**

VILLAGE NAME	HOBLI	TALUK	DISTRICT	SCALE
TIPPANAGERE	SAMBRANI	HALIYAL	UTTAR KANNADA	1:3960

ಕಾರ್ಯನಿರ್ವಾಹಕ ಇಂಜಿನಿಯರ್
ಗ್ರಾಮೀಣ ಕುಡಿಯುವ ನೀರು ಮತ್ತು ನೈರ್ಮಲ್ಯ ವಿಭಾಗ
ಕಾರವಾರ.