


GEO REFERENCE MAP FOR EFFECTED FOREST LAND IN THE CONSTRUCTION OF NEW B.G.RAIL LINE SECTION REWA - SIDHI - SINGRAULI. DIVISION - SINGRAULI ,DISTT. SINGRAULI (M.P)

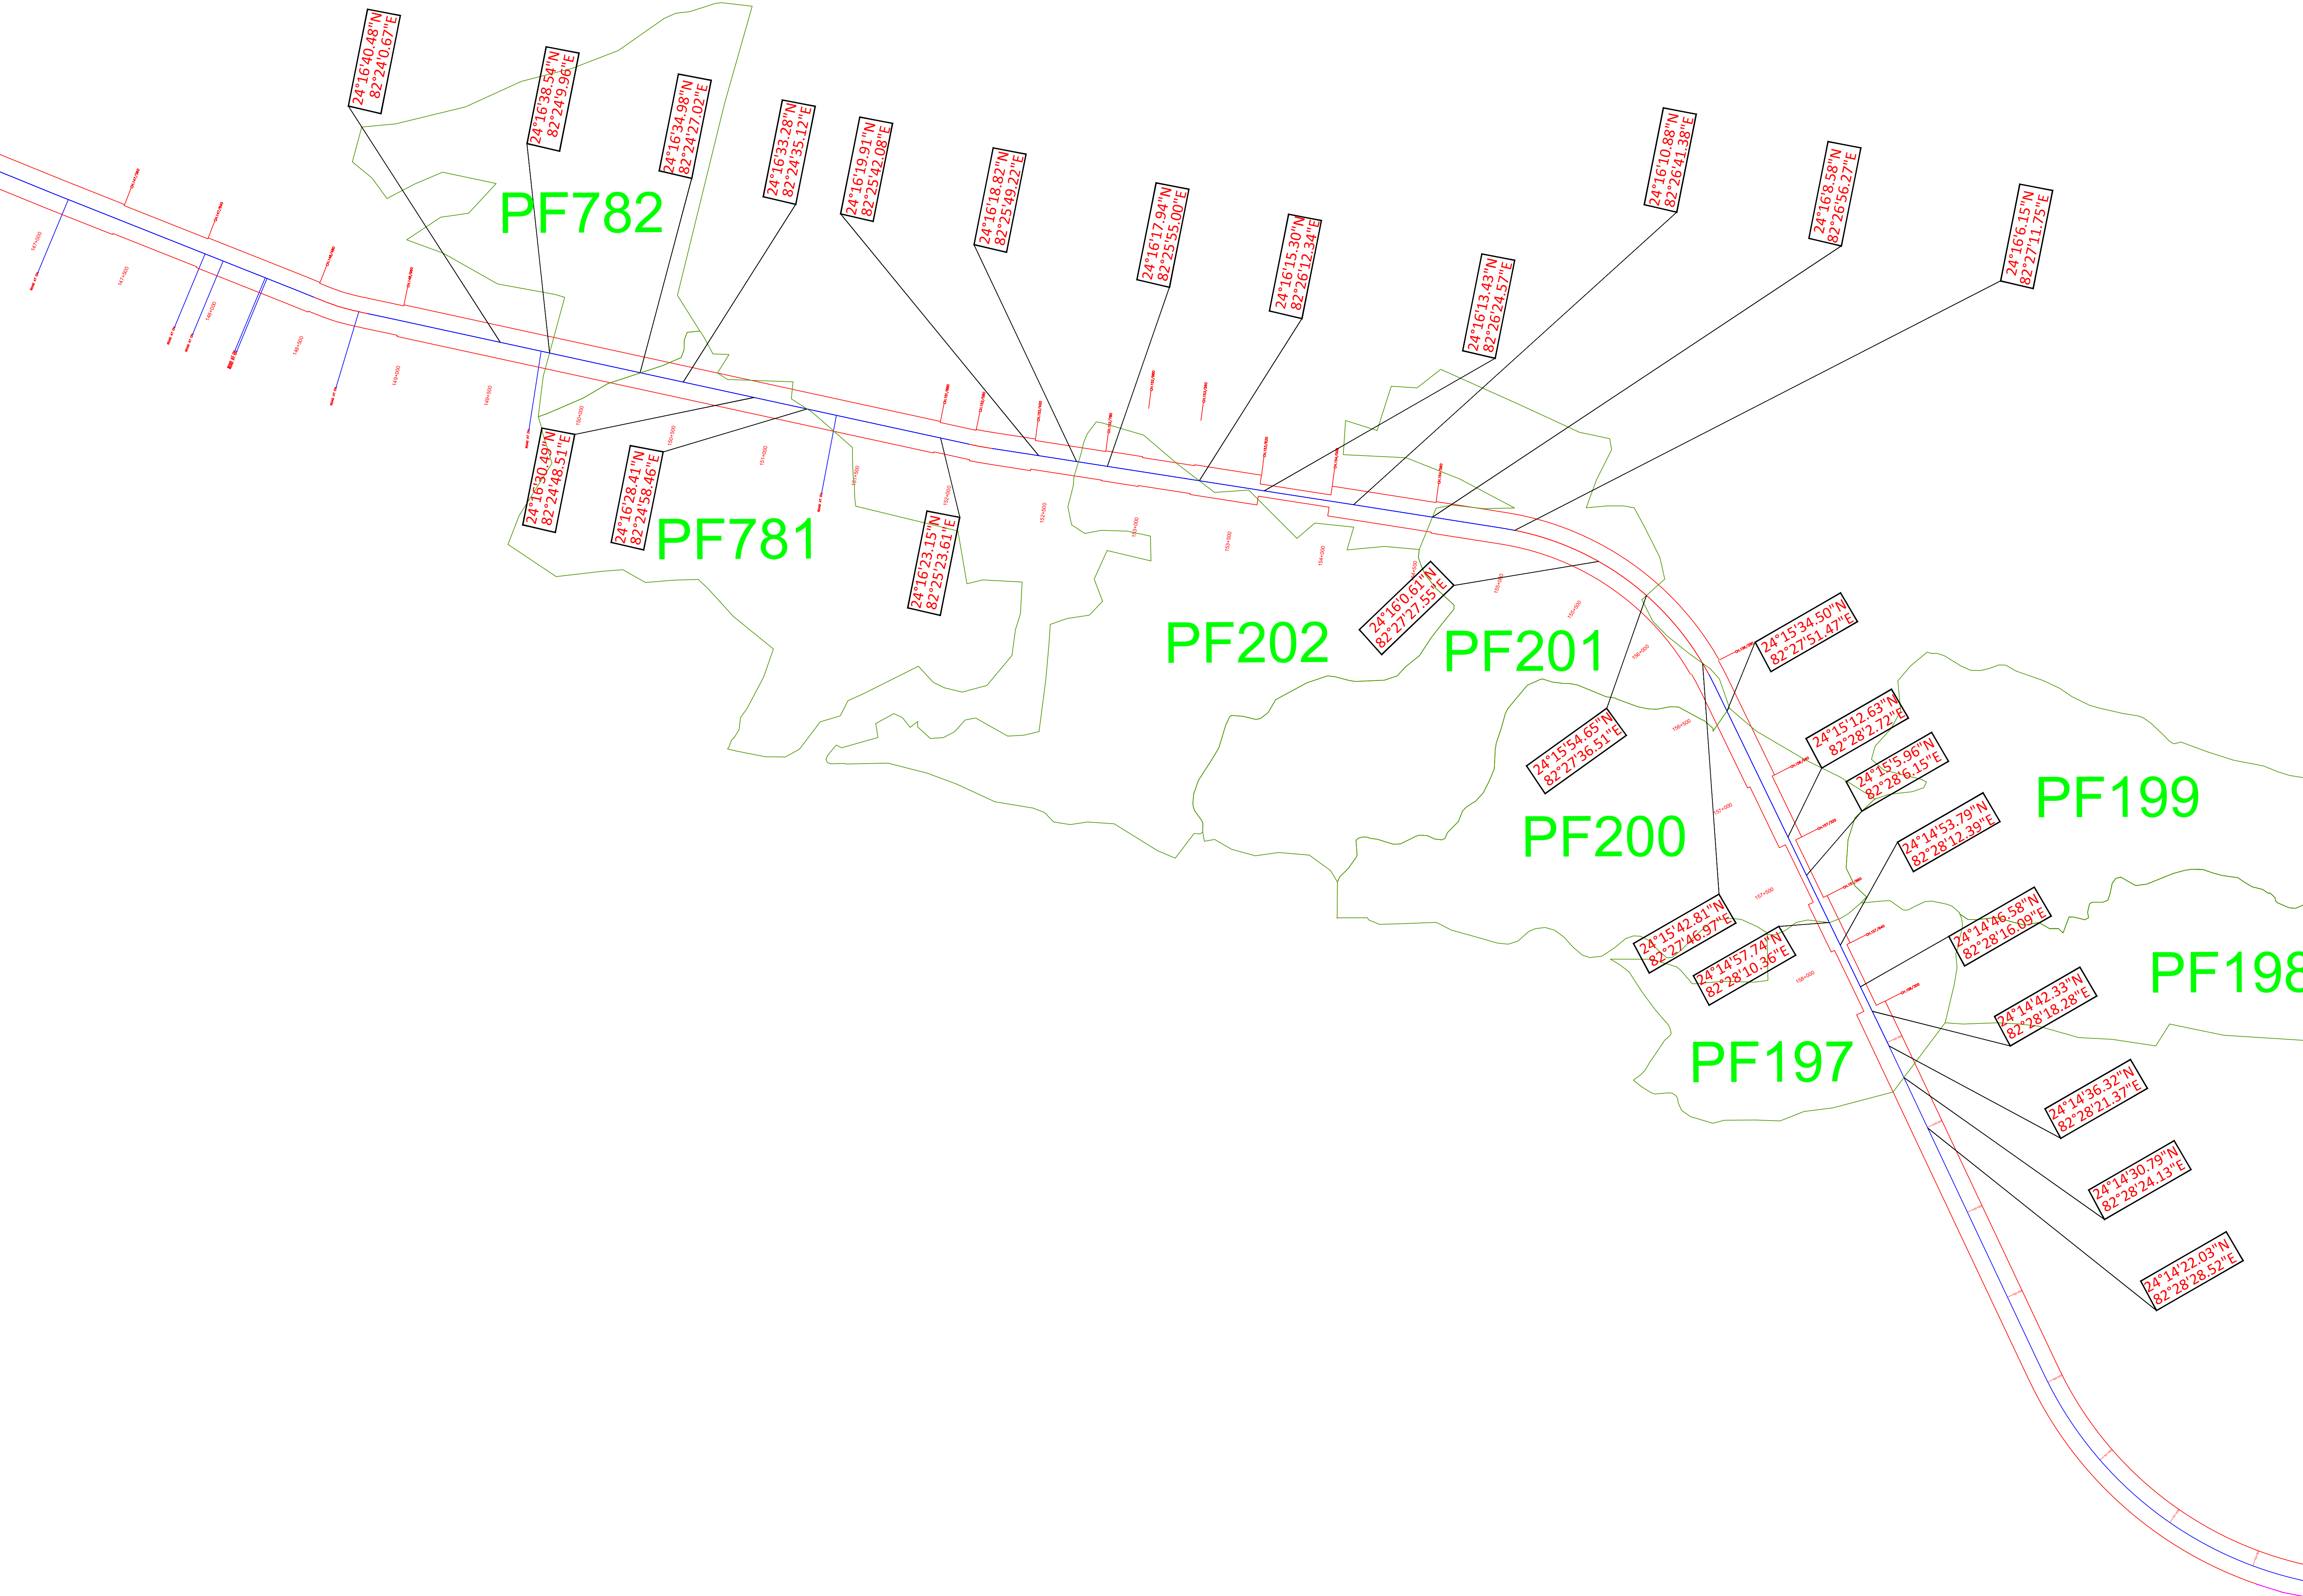

PF782

S.No.	LATITUDE	LONGITUDE
1	24°16'40.48"N	82°24'0.67"E
2	24°16'38.54"N	82°24'9.96"E
3	24°16'34.98"N	82°24'27.02"E
4	24°16'33.28"N	82°24'35.12"E

PF781

S.No.	LATITUDE	LONGITUDE
1	24°16'34.98"N	82°24'27.02"E
2	24°16'33.28"N	82°24'35.12"E
3	24°16'30.49"N	82°24'48.51"E
4	24°16'28.41"N	82°24'58.46"E
5	24°16'23.15"N	82°25'23.61"E

PF202

S.No.	LATITUDE	LONGITUDE
1	24°16'19.91"N	82°25'42.08"E
2	24°16'18.82"N	82°25'49.22"E
3	24°16'17.94"N	82°25'55.00"E
4	24°16'15.30"N	82°26'12.34"E
5	24°16'13.43"N	82°26'24.57"E

PF201

S.No.	LATITUDE	LONGITUDE
1	24°16'10.88"N	82°26'41.38"E
2	24°16'8.58"N	82°26'56.27"E
3	24°16'6.15"N	82°27'11.75"E
4	24°16'0.61"N	82°27'27.55"E
5	24°15'54.65"N	82°27'36.51"E
6	24°15'42.81"N	82°27'46.97"E
7	24°15'34.50"N	82°27'51.47"E

PF200

S.No.	LATITUDE	LONGITUDE
1	24°15'34.50"N	82°27'51.47"E
2	24°15'12.63"N	82°28'2.72"E
3	24°15'5.96"N	82°28'6.15"E
4	24°14'57.74"N	82°28'10.36"E

PF197

S.No.	LATITUDE	LONGITUDE
1	24°14'57.74"N	82°28'10.36"E
2	24°14'53.79"N	82°28'12.39"E
3	24°14'46.58"N	82°28'16.09"E
4	24°14'42.33"N	82°28'18.28"E
5	24°14'36.32"N	82°28'21.37"E
6	24°14'30.79"N	82°28'24.13"E
7	24°14'22.03"N	82°28'28.52"E