


Diversion of Forest Land for Formation of BT road from Podalakur-Rapur road to Veerayapalem in Pothukonda Ext-II RF, Gilakapadu beat in Rapur Mandal

CROSS SECTION OF THE PROPOSED ROAD

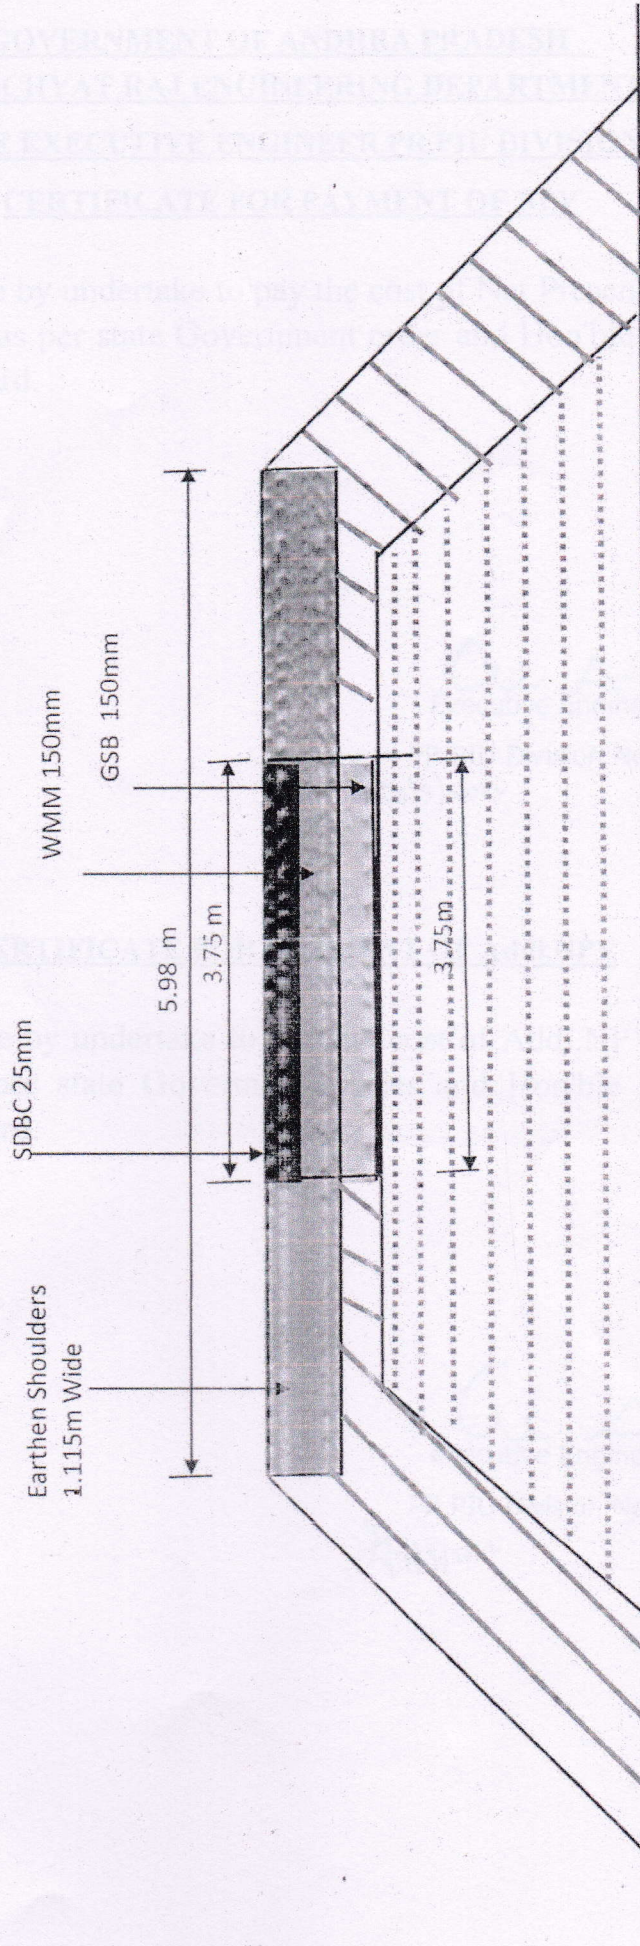

Executive Engineer
(PR) PIU Division, Nellore.

Assistant Executive Engineer
PR (PIU) Sub-Division
Venkatagiri, SPSR Nellore Dt.