


Diversion of Forest land for formation of BT Road from Pigilam-Hastakaveri R&B Road to Jarlapadu in Balayapalli mandal of SPSR Nellore Dt.

CROSS SECTION

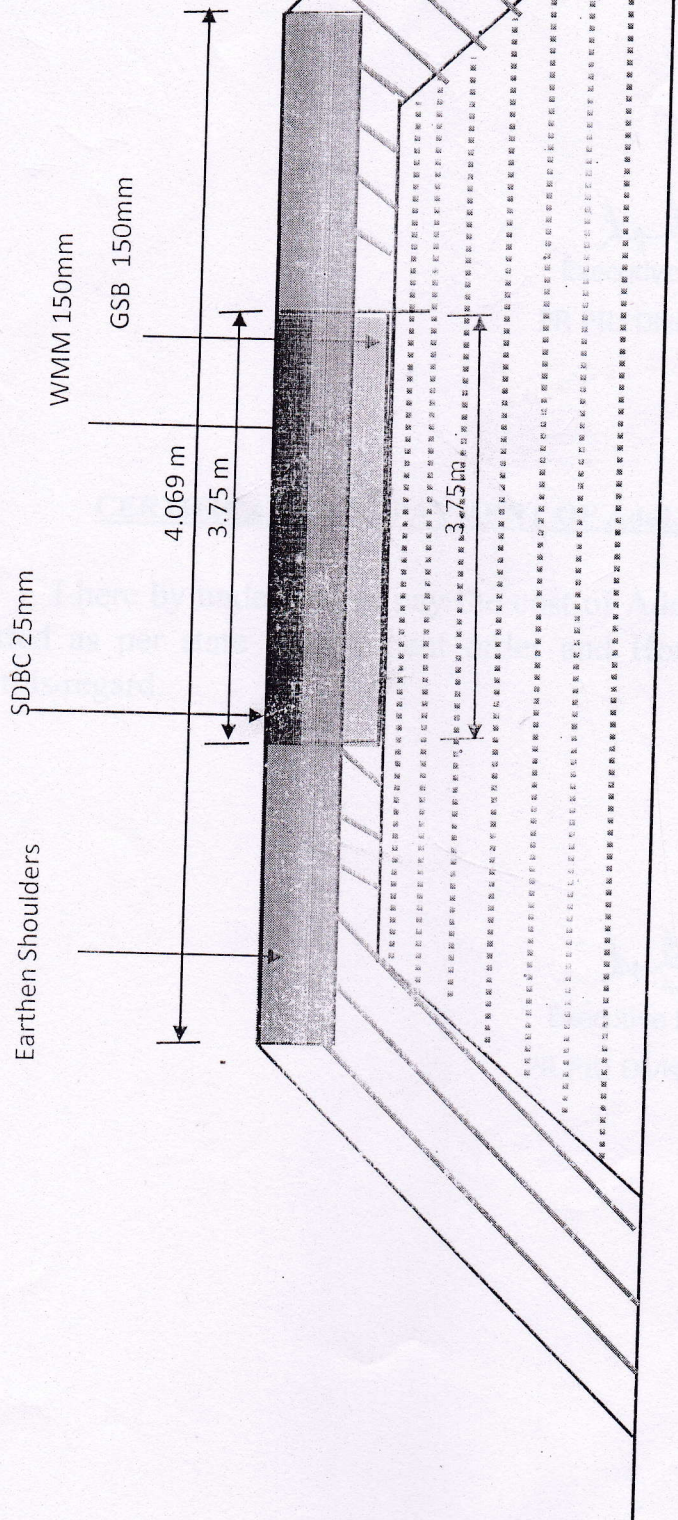

[Signature]
Executive Engineer
PR (PIU) Division, Nellore
17/10/20

[Signature]
Deputy Executive Engineer
PR (PIU) Subdivision, Venkatagiri

[Signature]
Assistant Executive Engineer
PR (PIU) Subdivision, Venkatagiri