

1X20 KL CLASS A M50G TANK IN
EARTH PIT, SIZE-2, 10X6.25 M
CCOE APP. NO-P-3(9)42/M DT-05-12-1989
CONFORMING TO ISCODE-10987-1998

1X20 K/L CLASS B HSD U.G TANK IN
EARTH PIT, SIZE:-2.10X6.25 M
CCOE APP. NO-P-3(9)/242/U DT-05-12-1989
CONFORMING TO IS CODE-10987:1998

1X20 K/L CLASS B HSD U.G TANK IN
EARTH PIT, SIZE:-2.10X6.25 M
CCOE APP. NO-P-3(9)/242/U DT-05-12-1989
CONFORMING TO IS CODE-10987:1998

FILL POINT 4.0 M
CLEAR ALLROUND

1X20 K/L CLASS B HSD U.G TANK IN
EARTH PIT, SIZE:-2.10X6.25 M
-CCOE APP. NO-P-3(9)242/II DT-05-12-1989
CONFORMING TO ISCODE-10987:1998


1X20 K/L CLASS B HSD U.G TANK IN
EARTH PIT, SIZE:-2.10X6.25 M
-CCOE APP. NO-P-3(9)242/II DT-05-12-1989
CONFORMING TO ISCODE-10987:1998

0.30 M HIGH & 0.23 M THICK
BRICK MASONARY KERB WALL

FEBRICATED CANOPY
- SIZE:-1.2.0X25.0MX6.0MHEIGHT
CCOE APPROVEL
NO-G-40 (NC)/40
DATED -26-07-1989

PROTECTED FOREST AREA	
PARTICULARS	TOTAL AREA
BUFFER ZONE	226.748 Sqm
ENTRY AREA	147.890 Sqm
EXIT AREA	147.890 Sqm
Total Area	522.528 Sqm
Total Area	0.0522528 Hectare

NON-FOREST AREA	
PARTICULARS	TOTAL AREA
PLOT AREA	1468.20 Sqm
Total Area	<u>0.147095 Hectare</u>

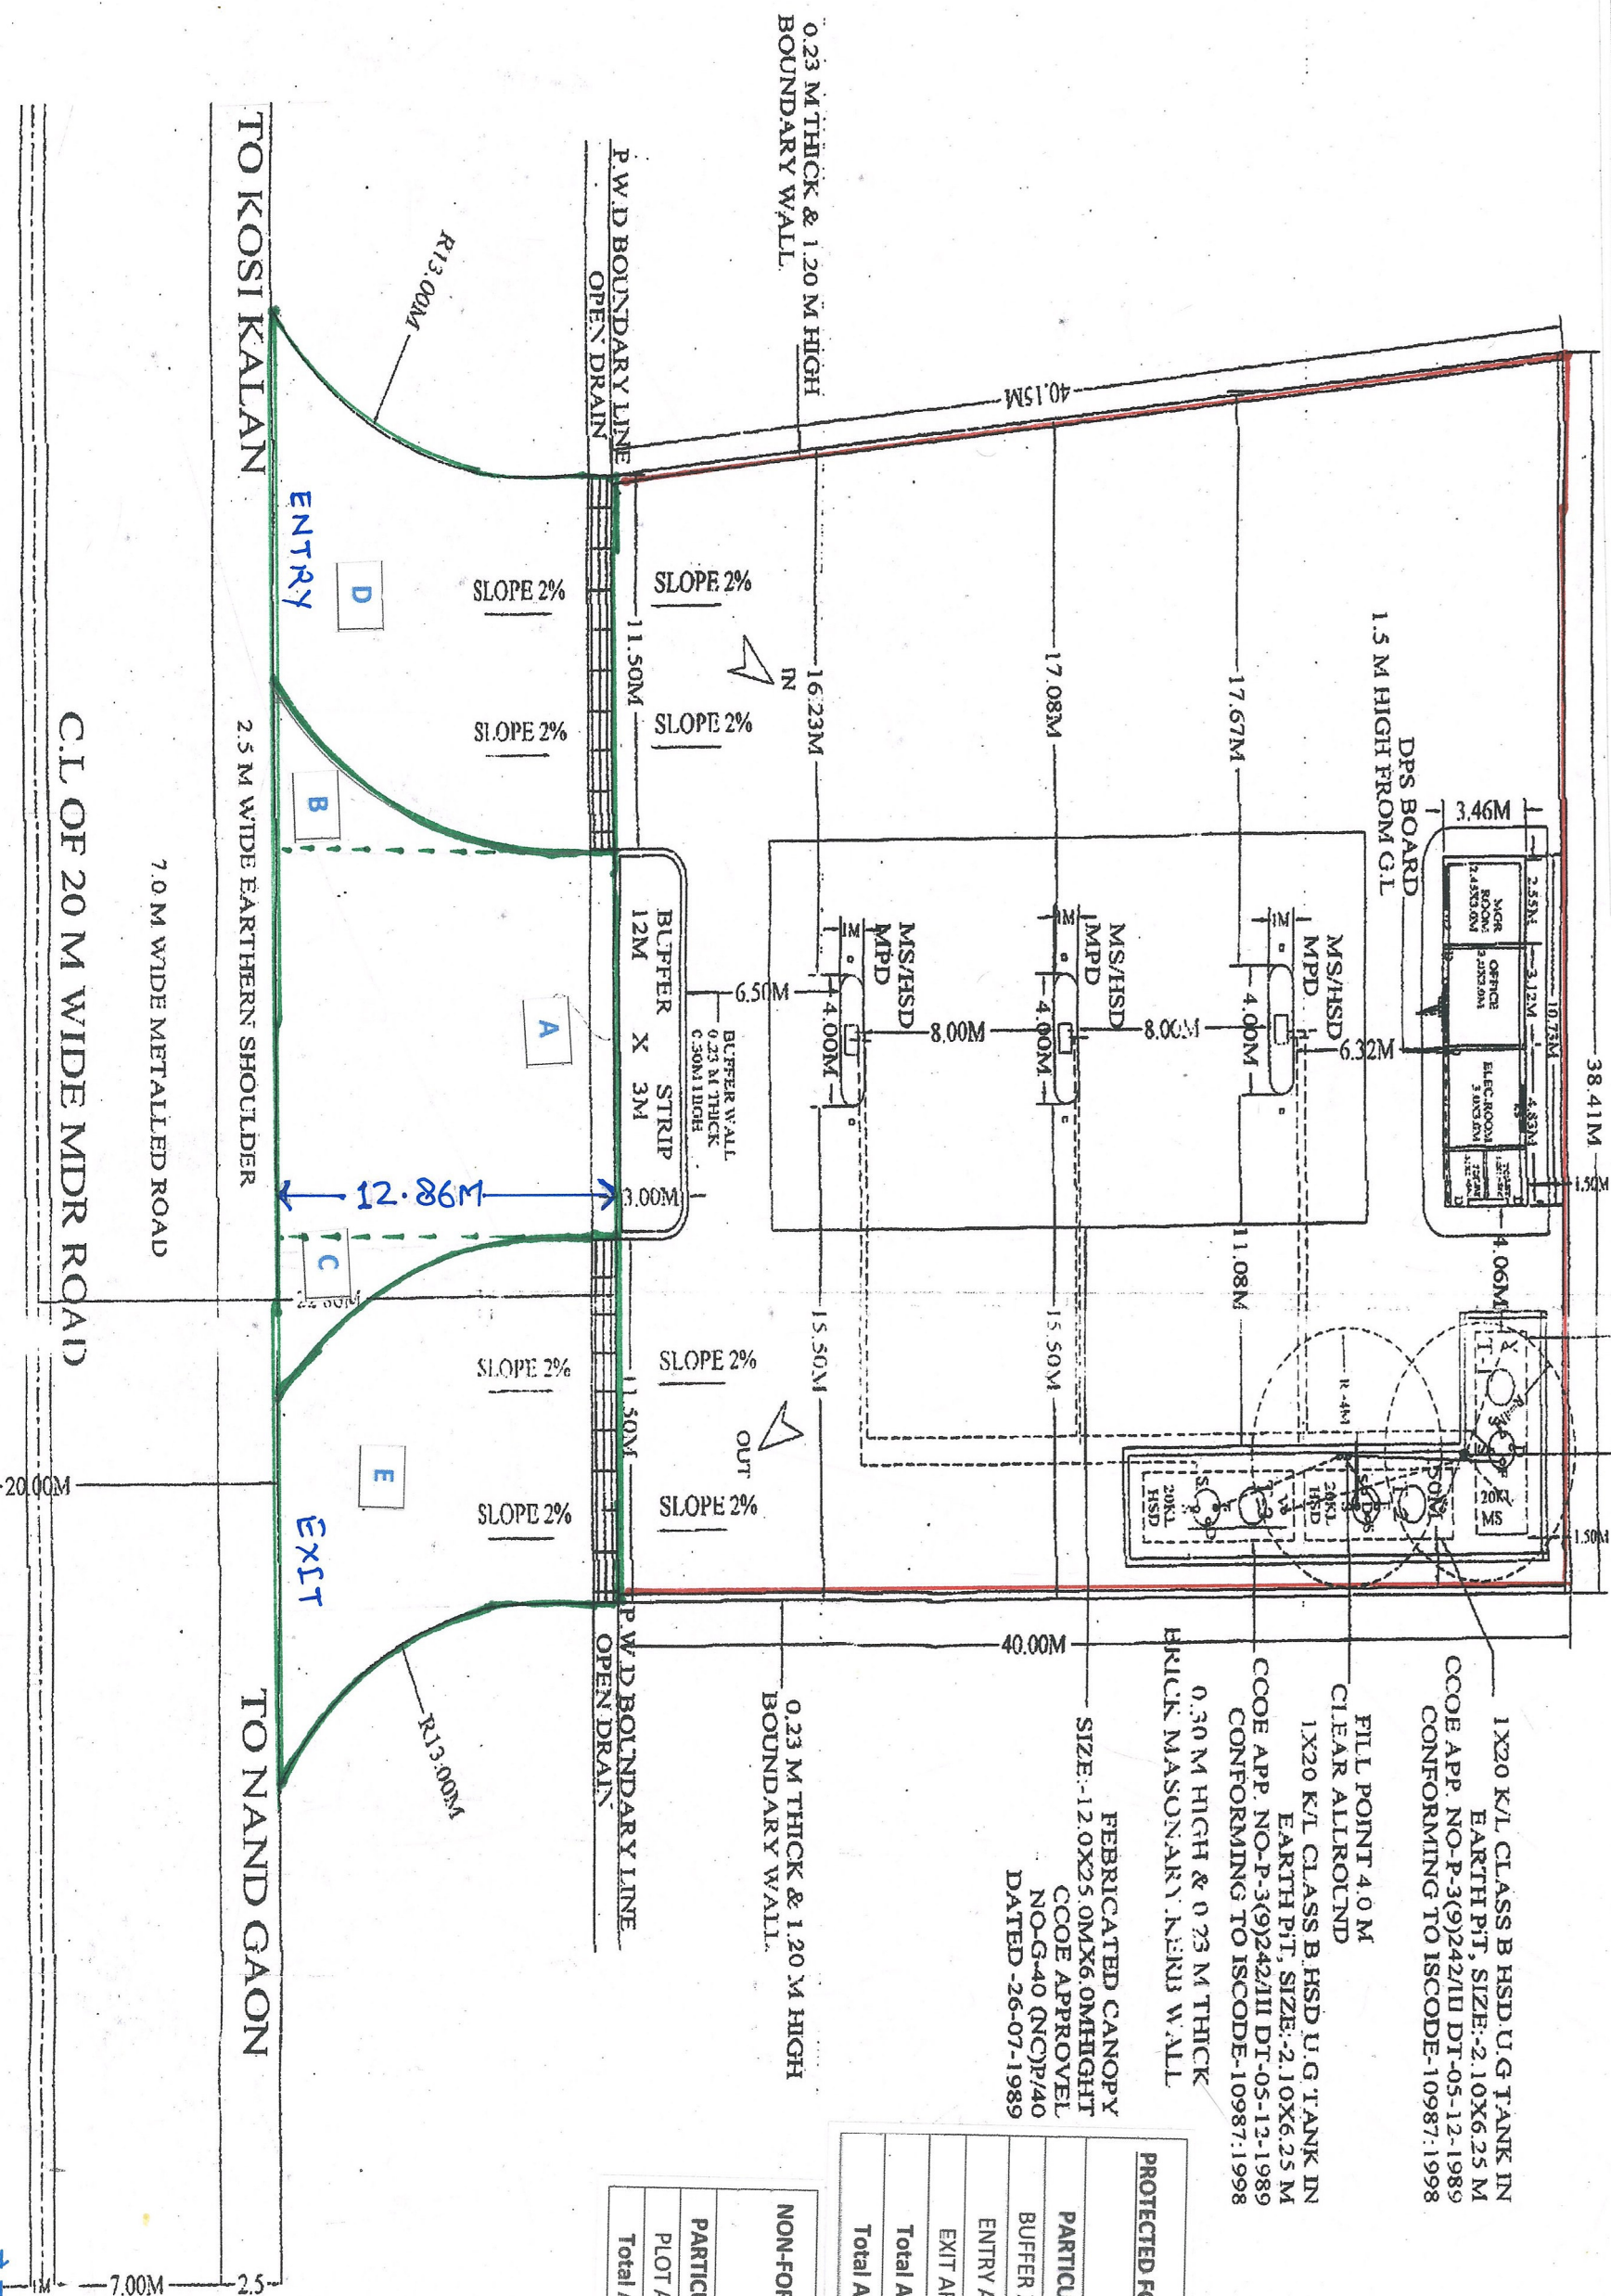

मो. इलहास जुबैरी / Mohd. Ehtesham Zuberi
जुबैरी (रिजल सैल) / Chief Manager (Retail Sales)
इलहास अहमद काजीरान लि. (रि. प्र.)
E-Middle Oil Corporation Ltd. (M. D.)
आग्रा पब्लिक कार्पासलिटी / Aggra Divisional Office
इंडियन ऑयल भवन / Indian Oil House
65/2, तंजवर प्लेस, आग्रा-282002 (यूपी)
65/2, Sanjay Place, Agra - 282002 (U.P.)