

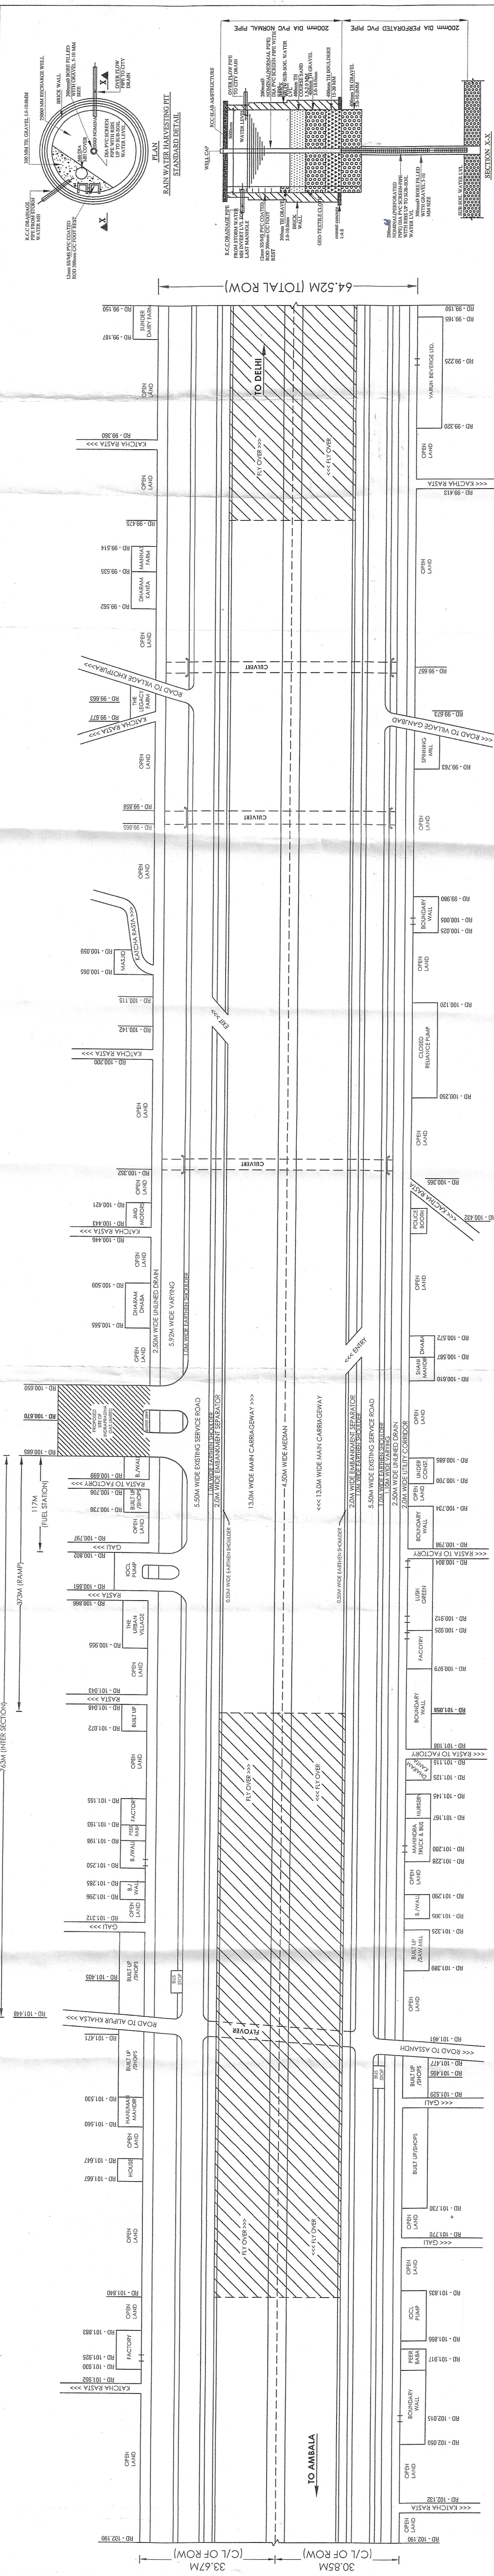
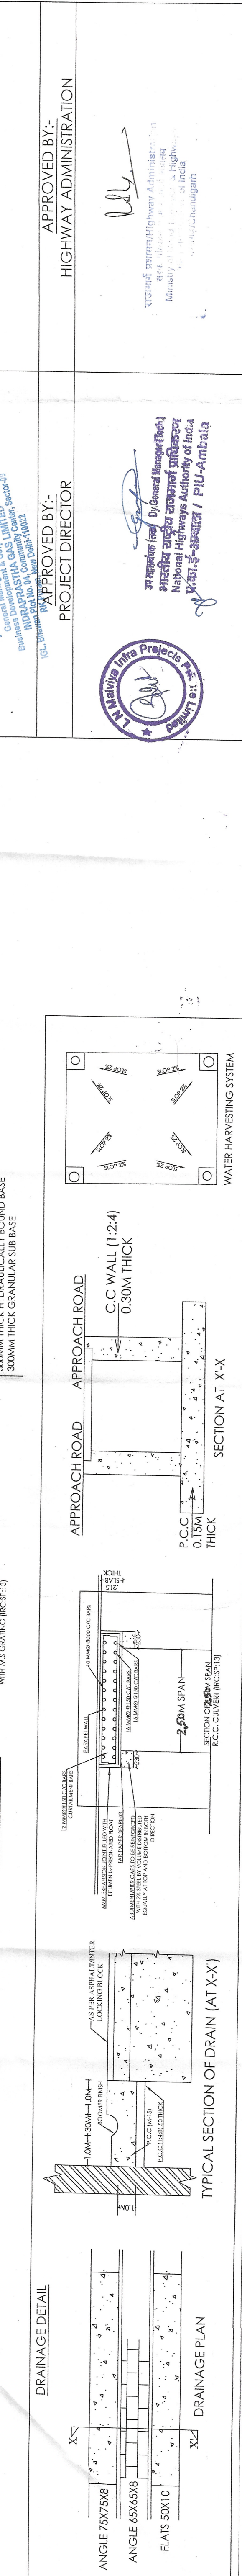
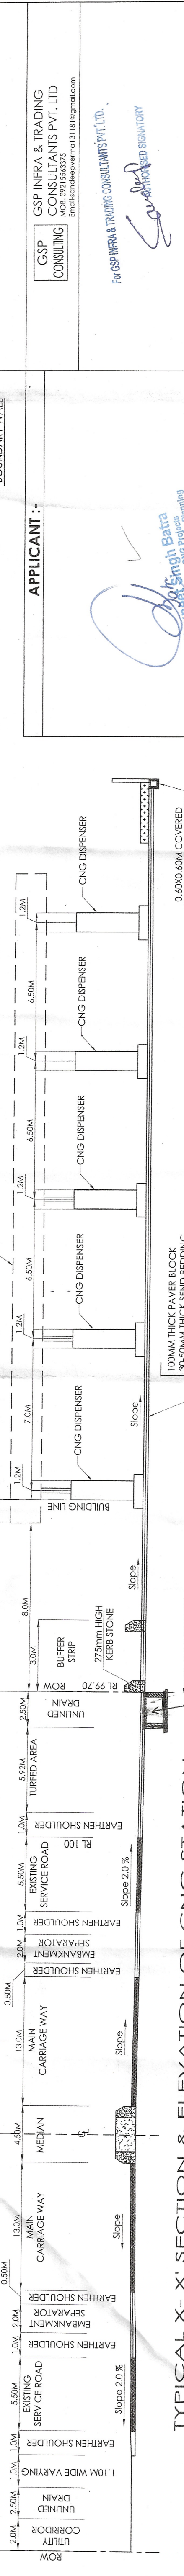
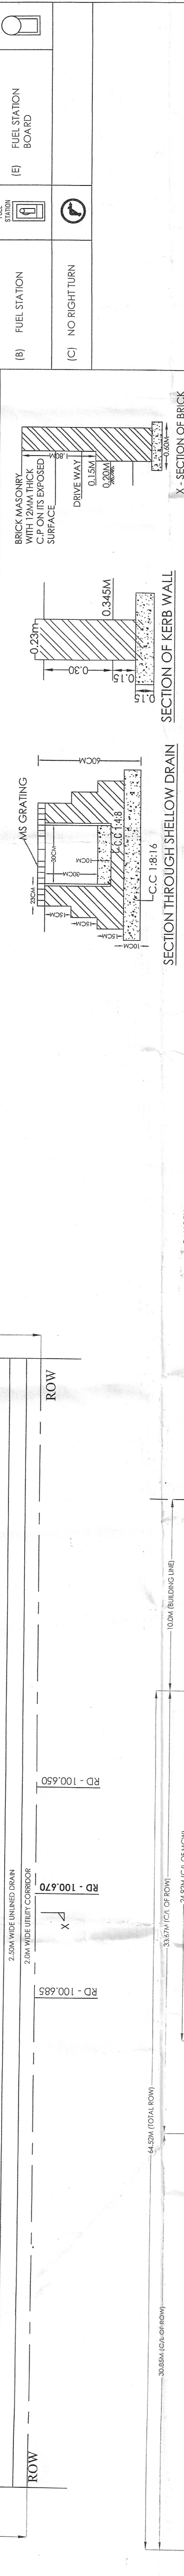
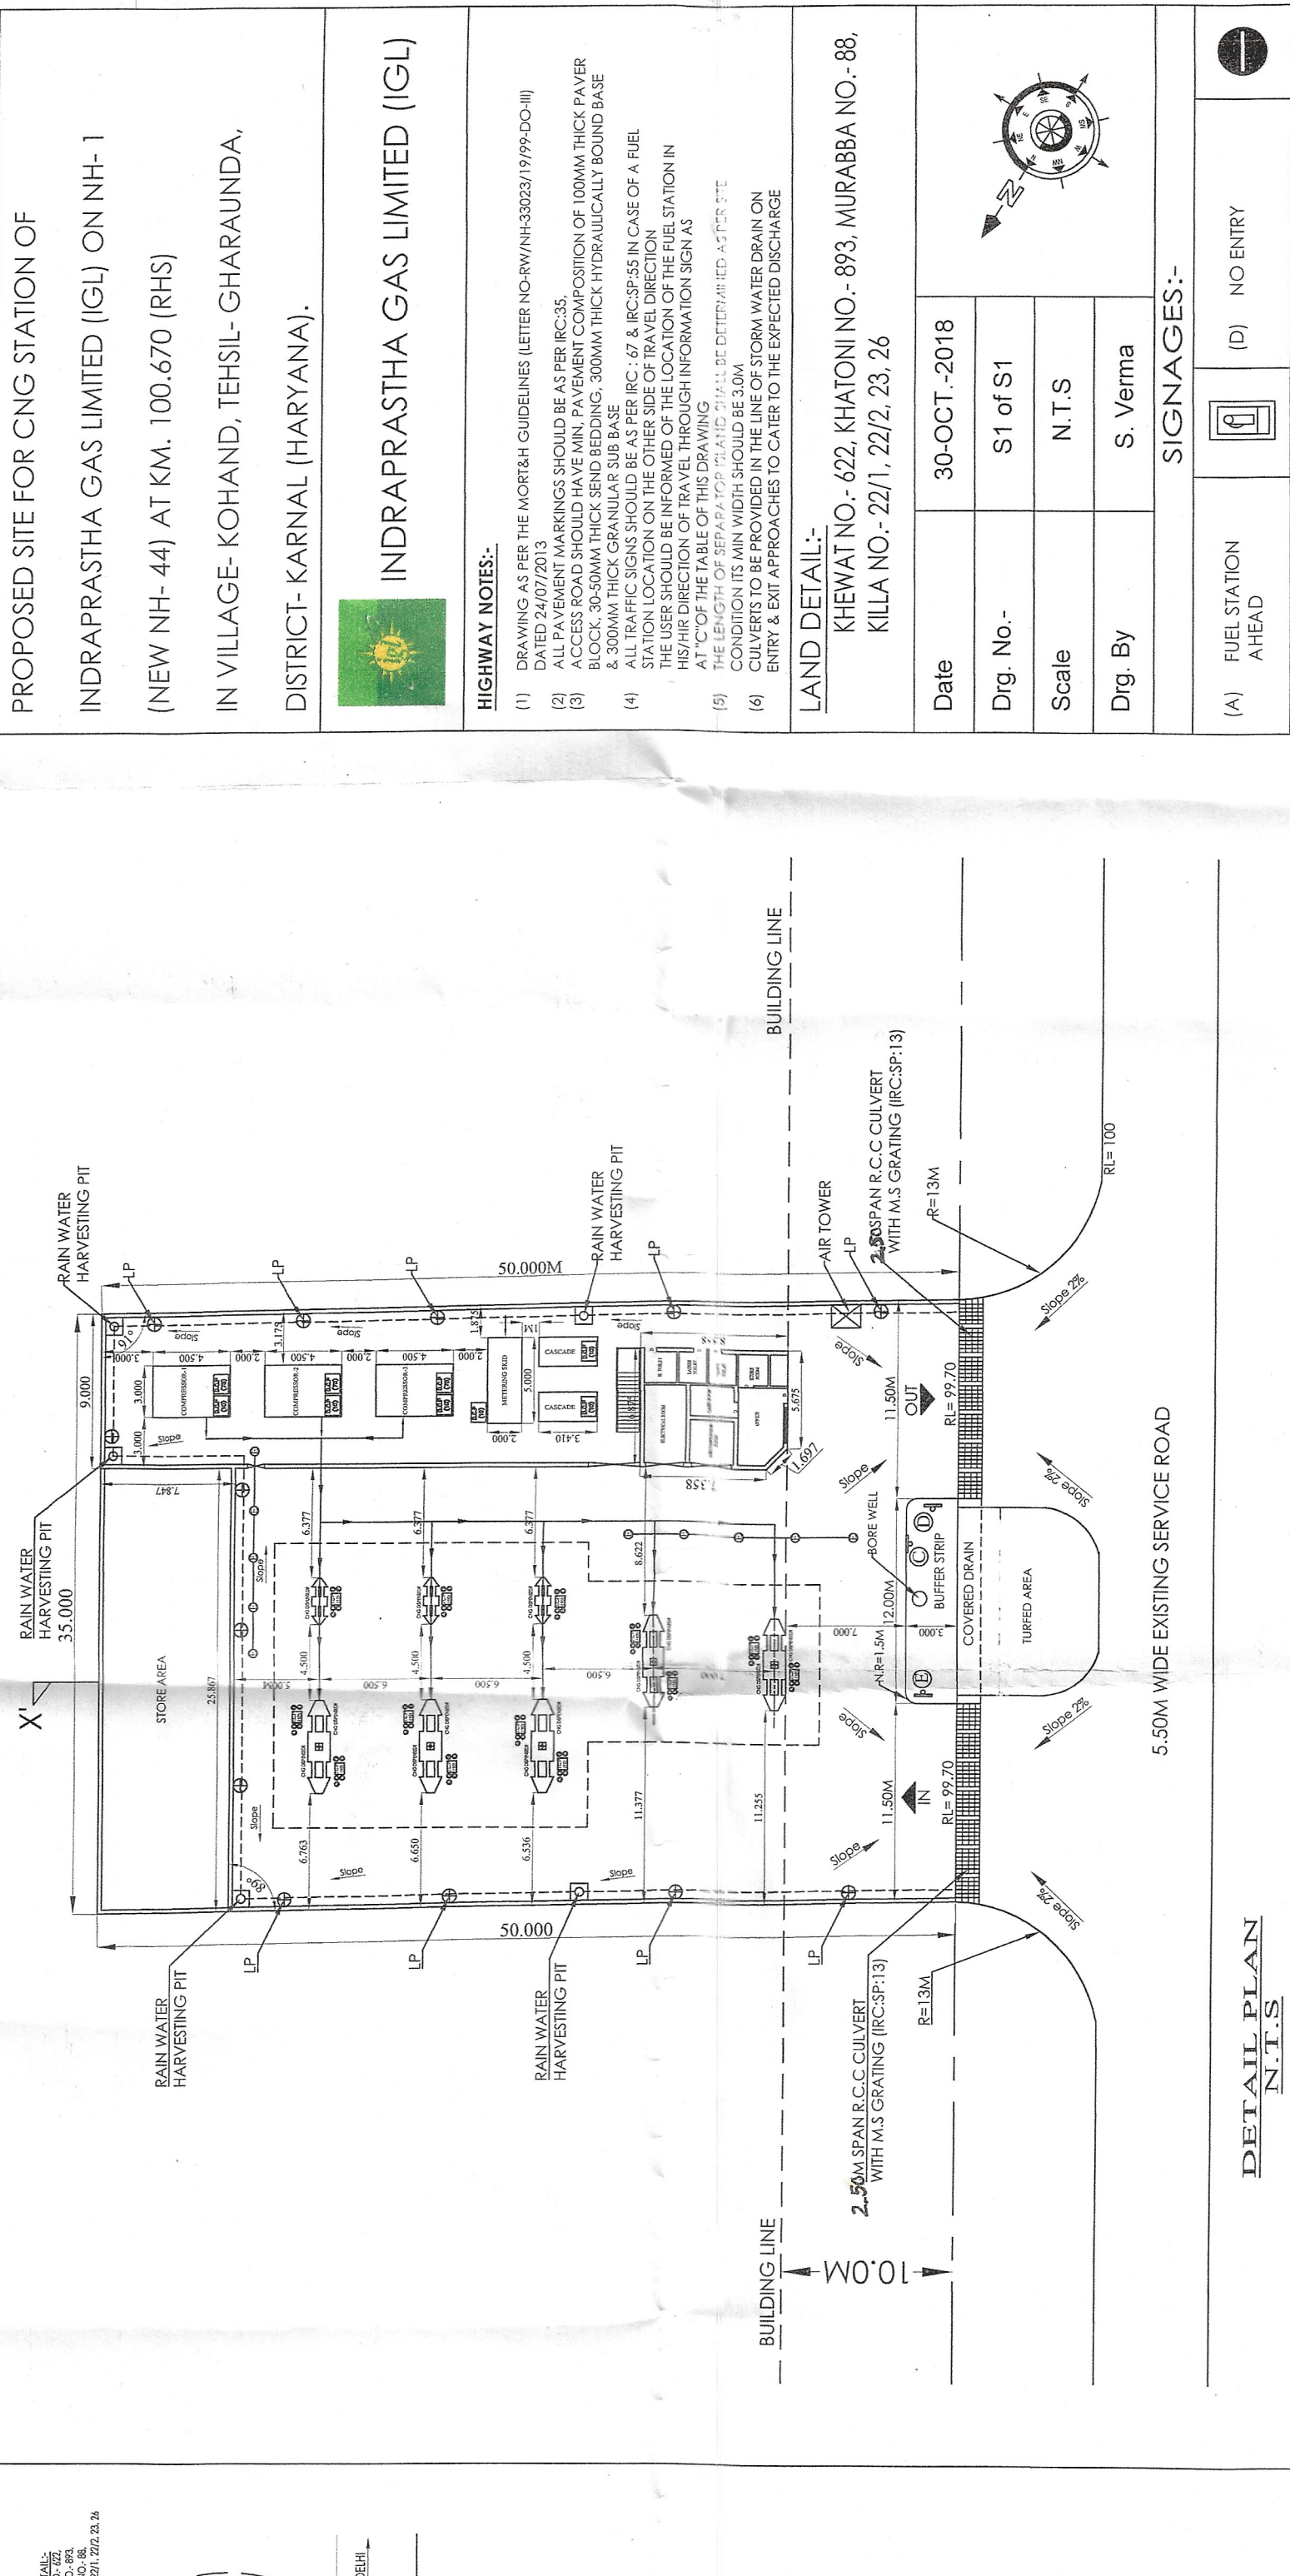


LOCATION PLAN

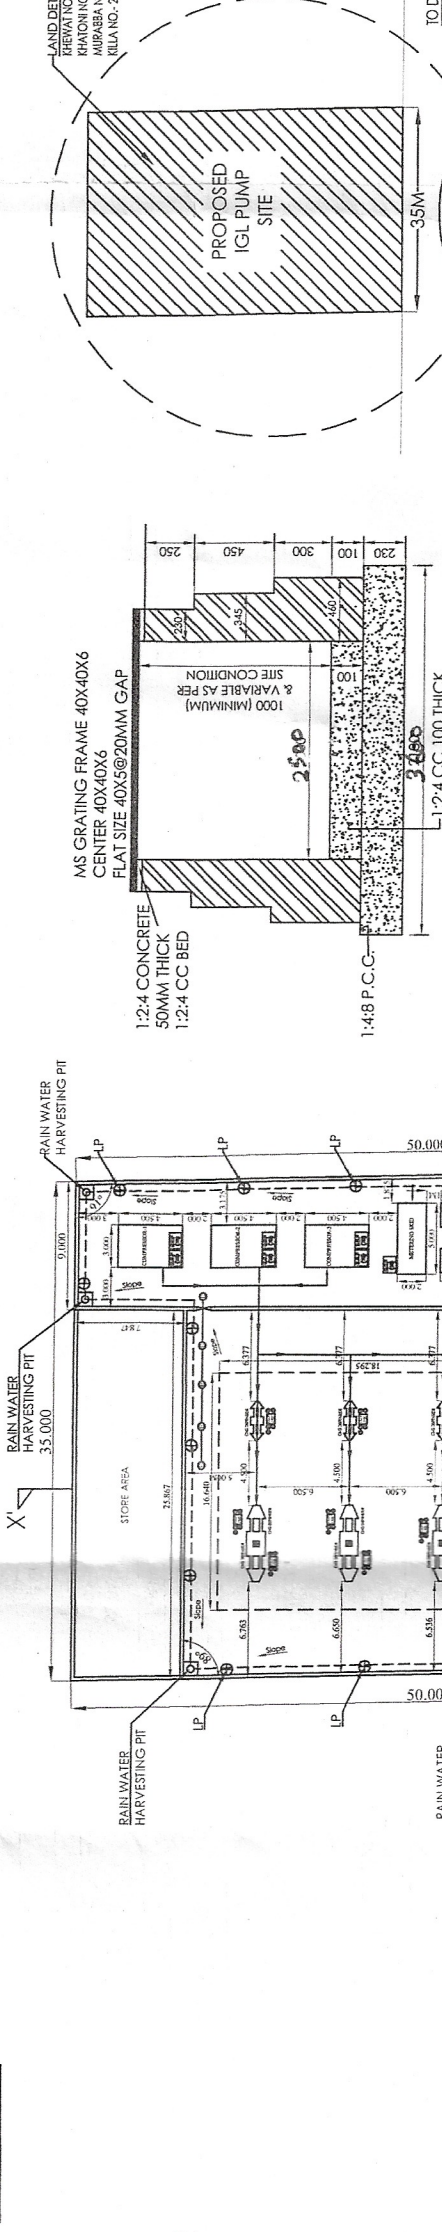

DETAIL PLAN

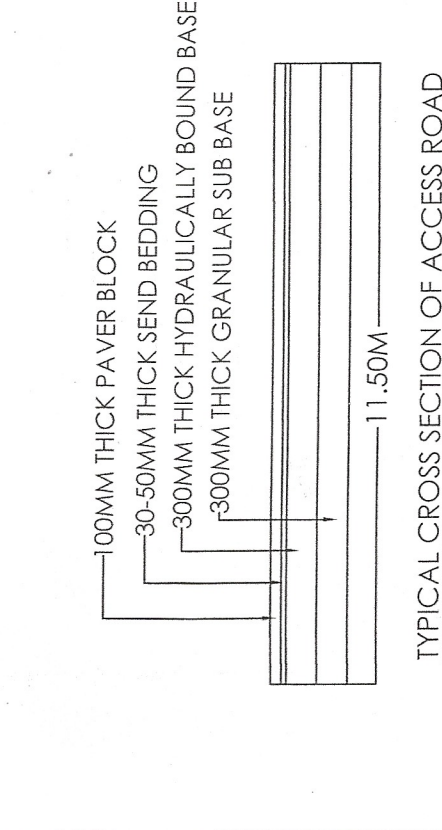

PROPOSED SITE FOR CNG STATION OF

INDRAPRASTHA GAS LIMITED (IGL) ON NH-1

(NEW NH-44) AT KM. 100.670 (RHS)

IN VILLAGE- KOHAND, TEHSIL- GHARAUNDA,

DISTRICT- KARNAL (HARYANA).

INDRAPRASTHA GAS LIMITED (IGL)

HIGHWAY NOTES:-


(2) ALL PAVEMENT MARKINGS SHOULD BE AS PER IRC-35








LAND DETAIL:-

KHEVAT NO.- 622, KHATONI NO.- 893, MURABA NO.- 88,


Date 30-OCT-2018

Dwg. No.- S1 of S1

Scale N.T.S

Dwg. By S. Verma

SIGNAGES:-

(A) FUEL STATION AHEAD	(D) NO ENTRY
(B) FUEL STATION	(E) FUEL STATION BOARD
(C) NO RIGHT TURN	

GSP CONSULTING

GSP INFRA & TRADING CONSULTANTS PVT. LTD



FOR GSP INFRA & TRADING CONSULTANTS PVT. LTD.




APPROVED BY:-

HIGHWAY ADMINISTRATION

APPLICANT:-








APPROVED BY:-

PROJECT DIRECTOR

APPROVED BY:-

HIGHWAY ADMINISTRATION

