



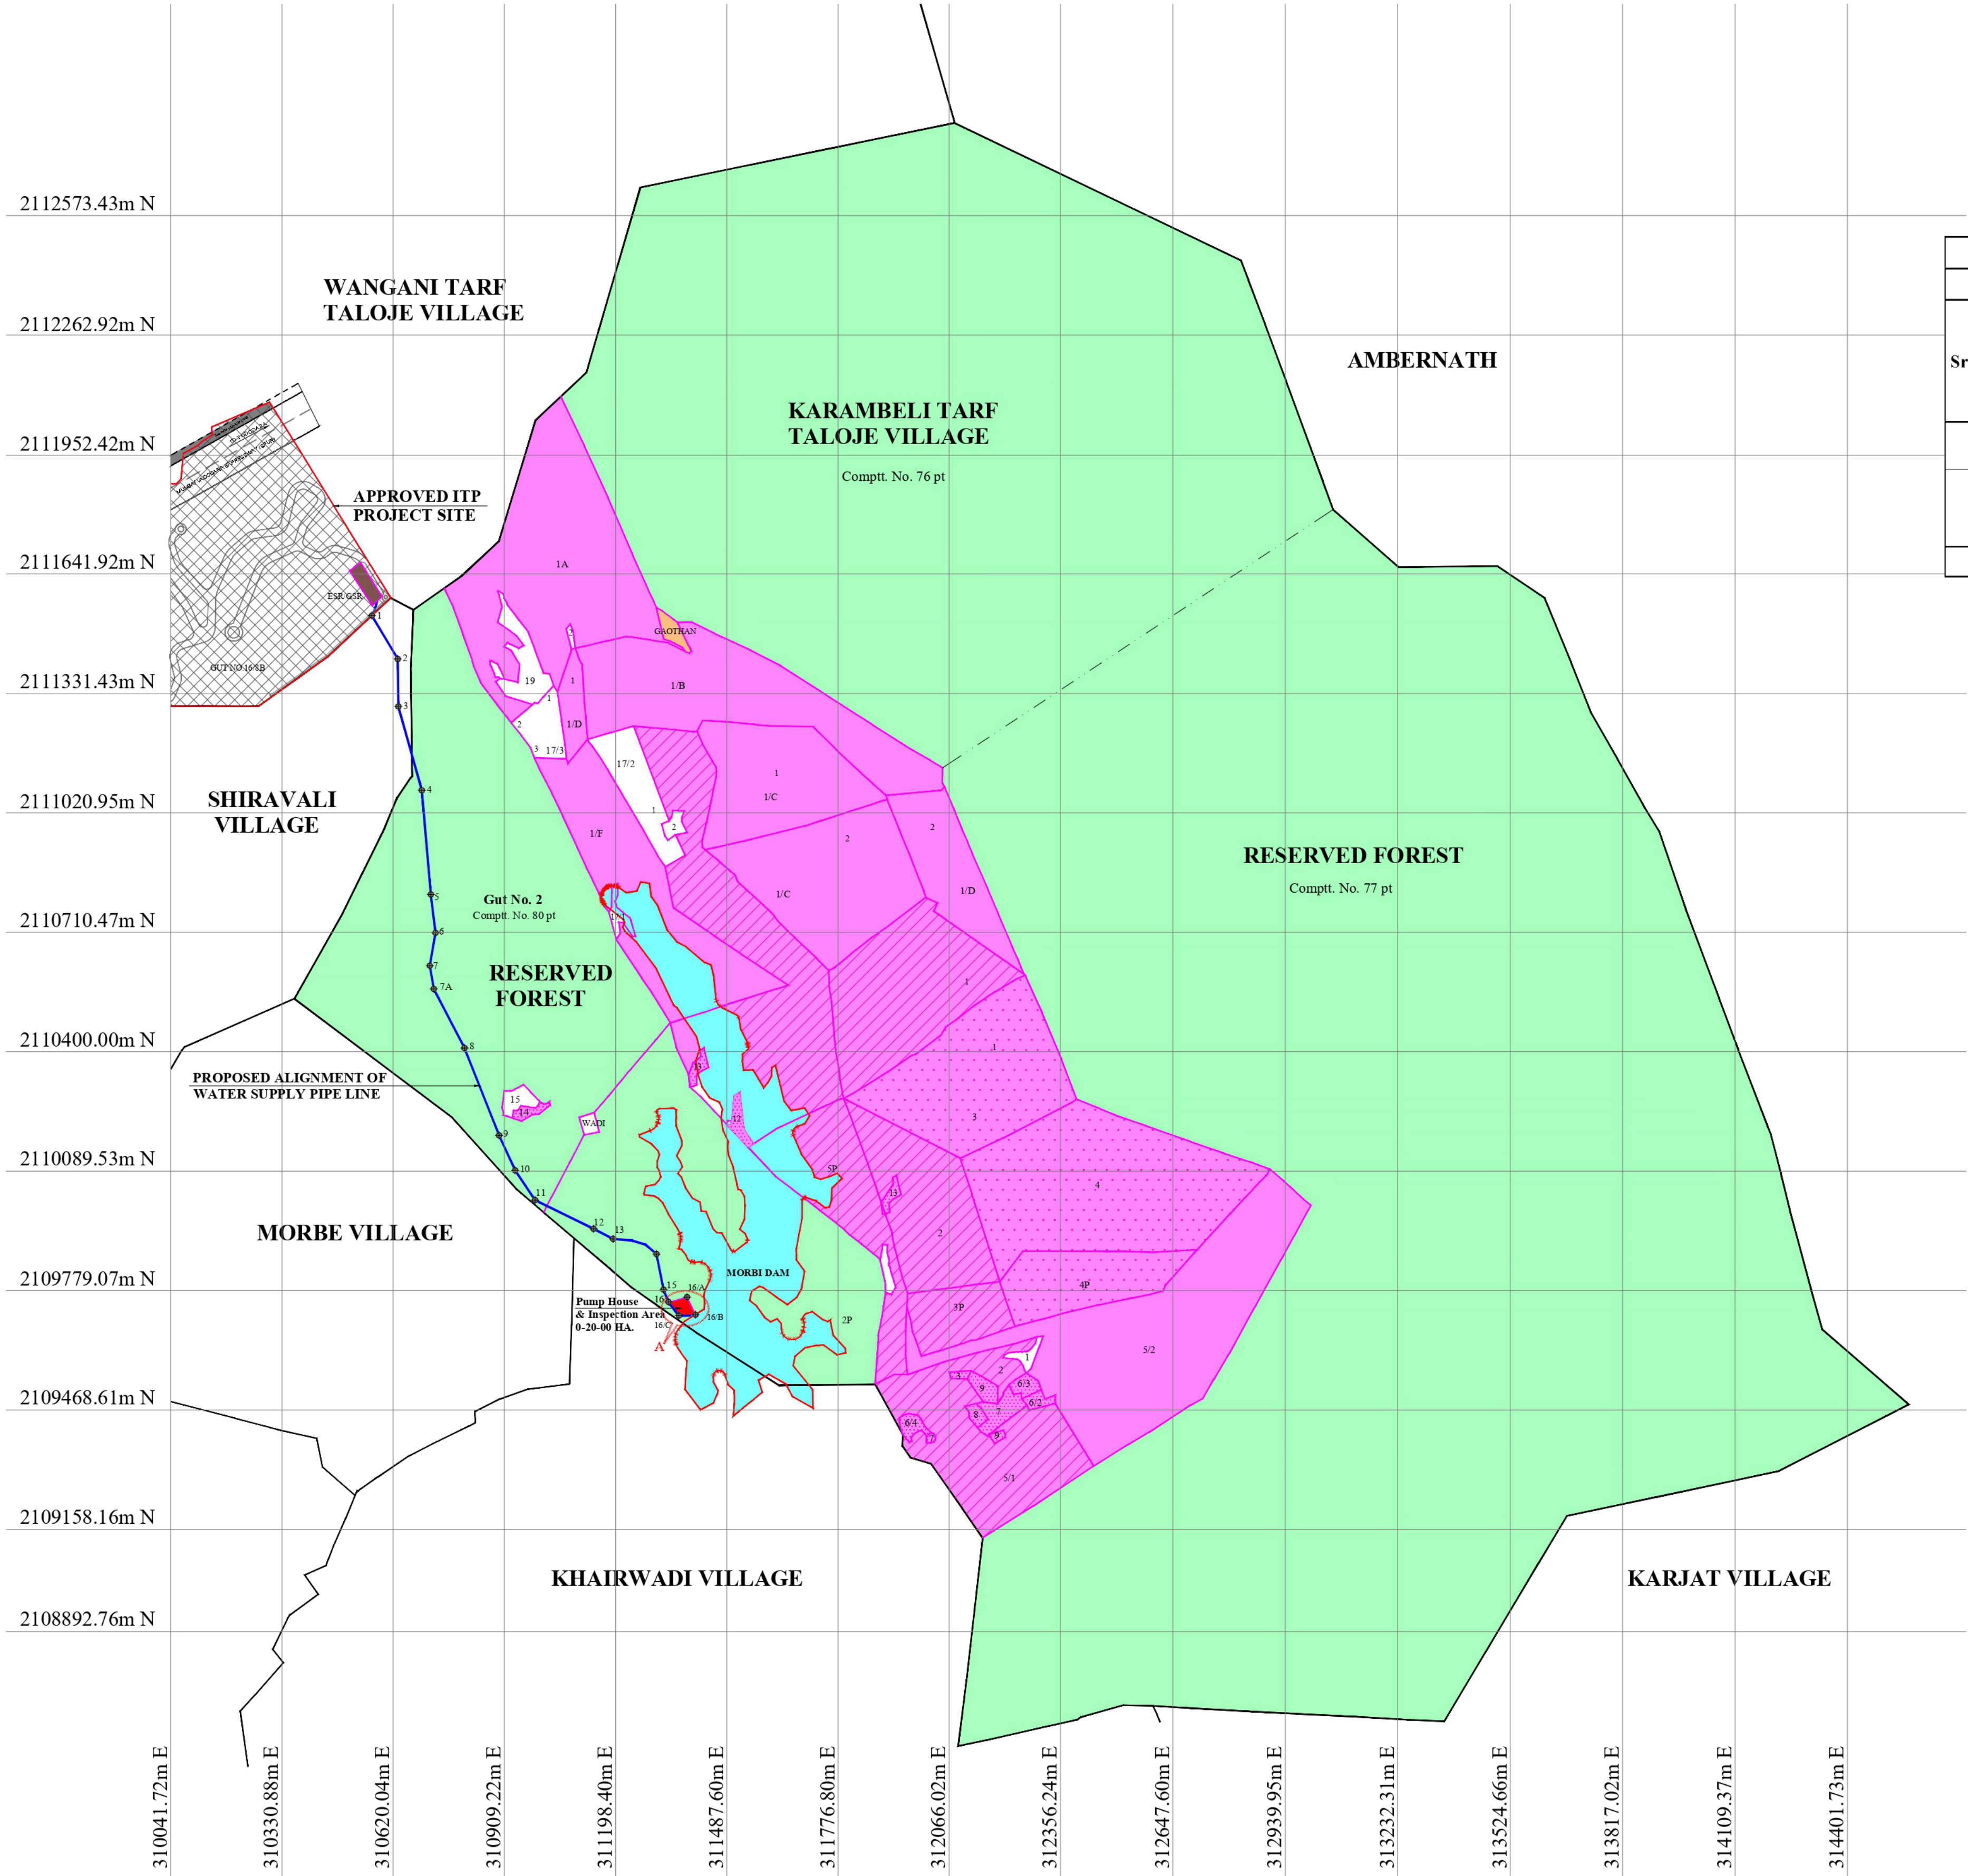

Detailed Pipe Line Area Statement																
Proposed Water Pipe line From Morhi Dam (Lendi Dam) To ITP Site Village - Wangani Tarf Taloje, Panvel, Raigad																
Sr.No.	Item of Work / Purpose	Name of Village	Gut No.	Forest Land Required						Legal Status of Forest	Non Forest Land Required					
				Survey No.	Compartment No.	Length Mtr.	Width Mtr.	Forest Area in Sq.m.	Forest Area in HA.		Total Area of Gut No. in HA.	Gut No.	Length Mtr.	Width Mtr.	Non Forest Area in Sq.m.	Non Forest Area in HA.
1	Construction of Pipeline	Karambeli Tarf Taloje	2/0	31	80pt	1781.84	1.5	2672.76	00-26-73	696-40-00	RESERVED FOREST	-	-	-	-	-
2	Pump House		2/0	31	80pt	50	40	2000.00	00-20-00		RESERVED FOREST					
Total Forest Land Under Area								4672.76	00-46-73			-	-	-	-	-

Pillar Coordinates				
Pillar ID	Latitude(X)	longitude(Y)	Latitude(X)	longitude(Y)
16/A	311384.389	2109762.212	19° 4'19.31"N	73°12'26.57"E
16/B	311406.264	2109716.381	19° 4'17.83"N	73°12'27.34"E
16/C	311363.012	2109714.104	19° 4'17.75"N	73°12'25.87"E

Pillar Coordinates				
Pillar ID	Latitude(X)	longitude(Y)	Latitude(X)	longitude(Y)
4	310694.529	2111079.528	19° 5'1.91"N	73°12'2.51"E
5	310718.051	2110808.832	19° 4'53.11"N	73°12'3.43"E
6	310730.111	2110708.994	19° 4'49.86"N	73°12'3.87"E
7	310715.319	2110623.624	19° 4'47.09"N	73°12'3.39"E
7A	310725.702	2110563.154	19° 4'45.14"N	73°12'3.75"E
8	310805.500	2110409.730	19° 4'40.16"N	73°12'6.54"E
9	310895.468	2110182.634	19° 4'32.81"N	73°12'9.70"E
10	310937.294	2110091.604	19° 4'29.86"N	73°12'11.17"E
11	310988.919	2110014.346	19° 4'27.38"N	73°12'12.94"E
12	311141.164	2109939.711	19° 4'24.99"N	73°12'18.20"E
13	311191.896	2109913.504	19° 4'24.16"N	73°12'19.92"E
14	311304.778	2109874.110	19° 4'22.93"N	73°12'23.80"E
15	311323.136	2109781.595	19° 4'19.91"N	73°12'24.48"E
16	311335.803	2109749.684	19° 4'18.88"N	73°12'24.90"E

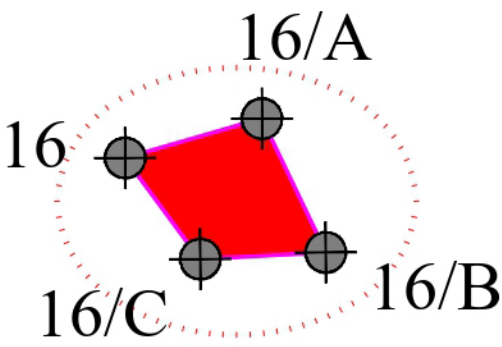

DETAIL OF A

LEGEND

WATER PIPELINE

VILLAGE BOUNDARY

GUT NO. BOUNDARY

ITP SITE BOUNDARY

ITP PROJECT SITE

GEO REFERENCE POINT

MORBI MINOR IRRIGATION DAM

PUMP HOUSE

RESERVED FOREST

ESR/GSR PLOT

FINALLY ACQUIRED PRIVATE FOREST

PENDING ON ENQUIRY PRIVATE FOREST

RESTORED PRIVATE FOREST


GAOTHAN

GEO REFERENCE MAP SHOWING PROPOSED ALIGNMENT OF WATER SUPPLY PIPE LINE FROM VILLAGE - KARAMBELI TARF TALOJA, MORBI DAM TO ITP SITE AT GUT NO. 16/8A & 16/8B, WANGANI TARF TALOJE, TAL-PANVEL, DIST-RAIGAD

NAME & SIGN.OF PROJECT PROPONENT -:

DATE -

Prakash Bhjmrao Baviskar
Project Proponent
INTEGRATED TOWNSHIP PROJECT,
Taloja-Wangani, Tal. Panvel, Dist. Raigad
NAINA-CIDCO Jurisdiction

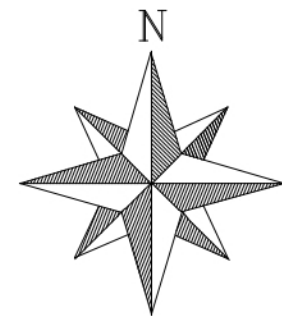

SCALE - 1:10000