


MAP SHOWING GEO REFERENCED SURVEY OF INDIA TOPO SHEET WITH SANCTUARY ,FOREST BOUNDARY & PROPOSED OPTICAL FYBER CABLE
IN RESERVED FOREST AND NON FOREST AREA FROM RAMPURA -MAHARAJPURA TO NITATA,

Proposal no. : FP/RJ/Others/2537/2018 ,

Project Name : "Laying of Optical Fibre Cable From Rampura-Maharajpura to Nitata for Reliance Jio Infocomm Limited"

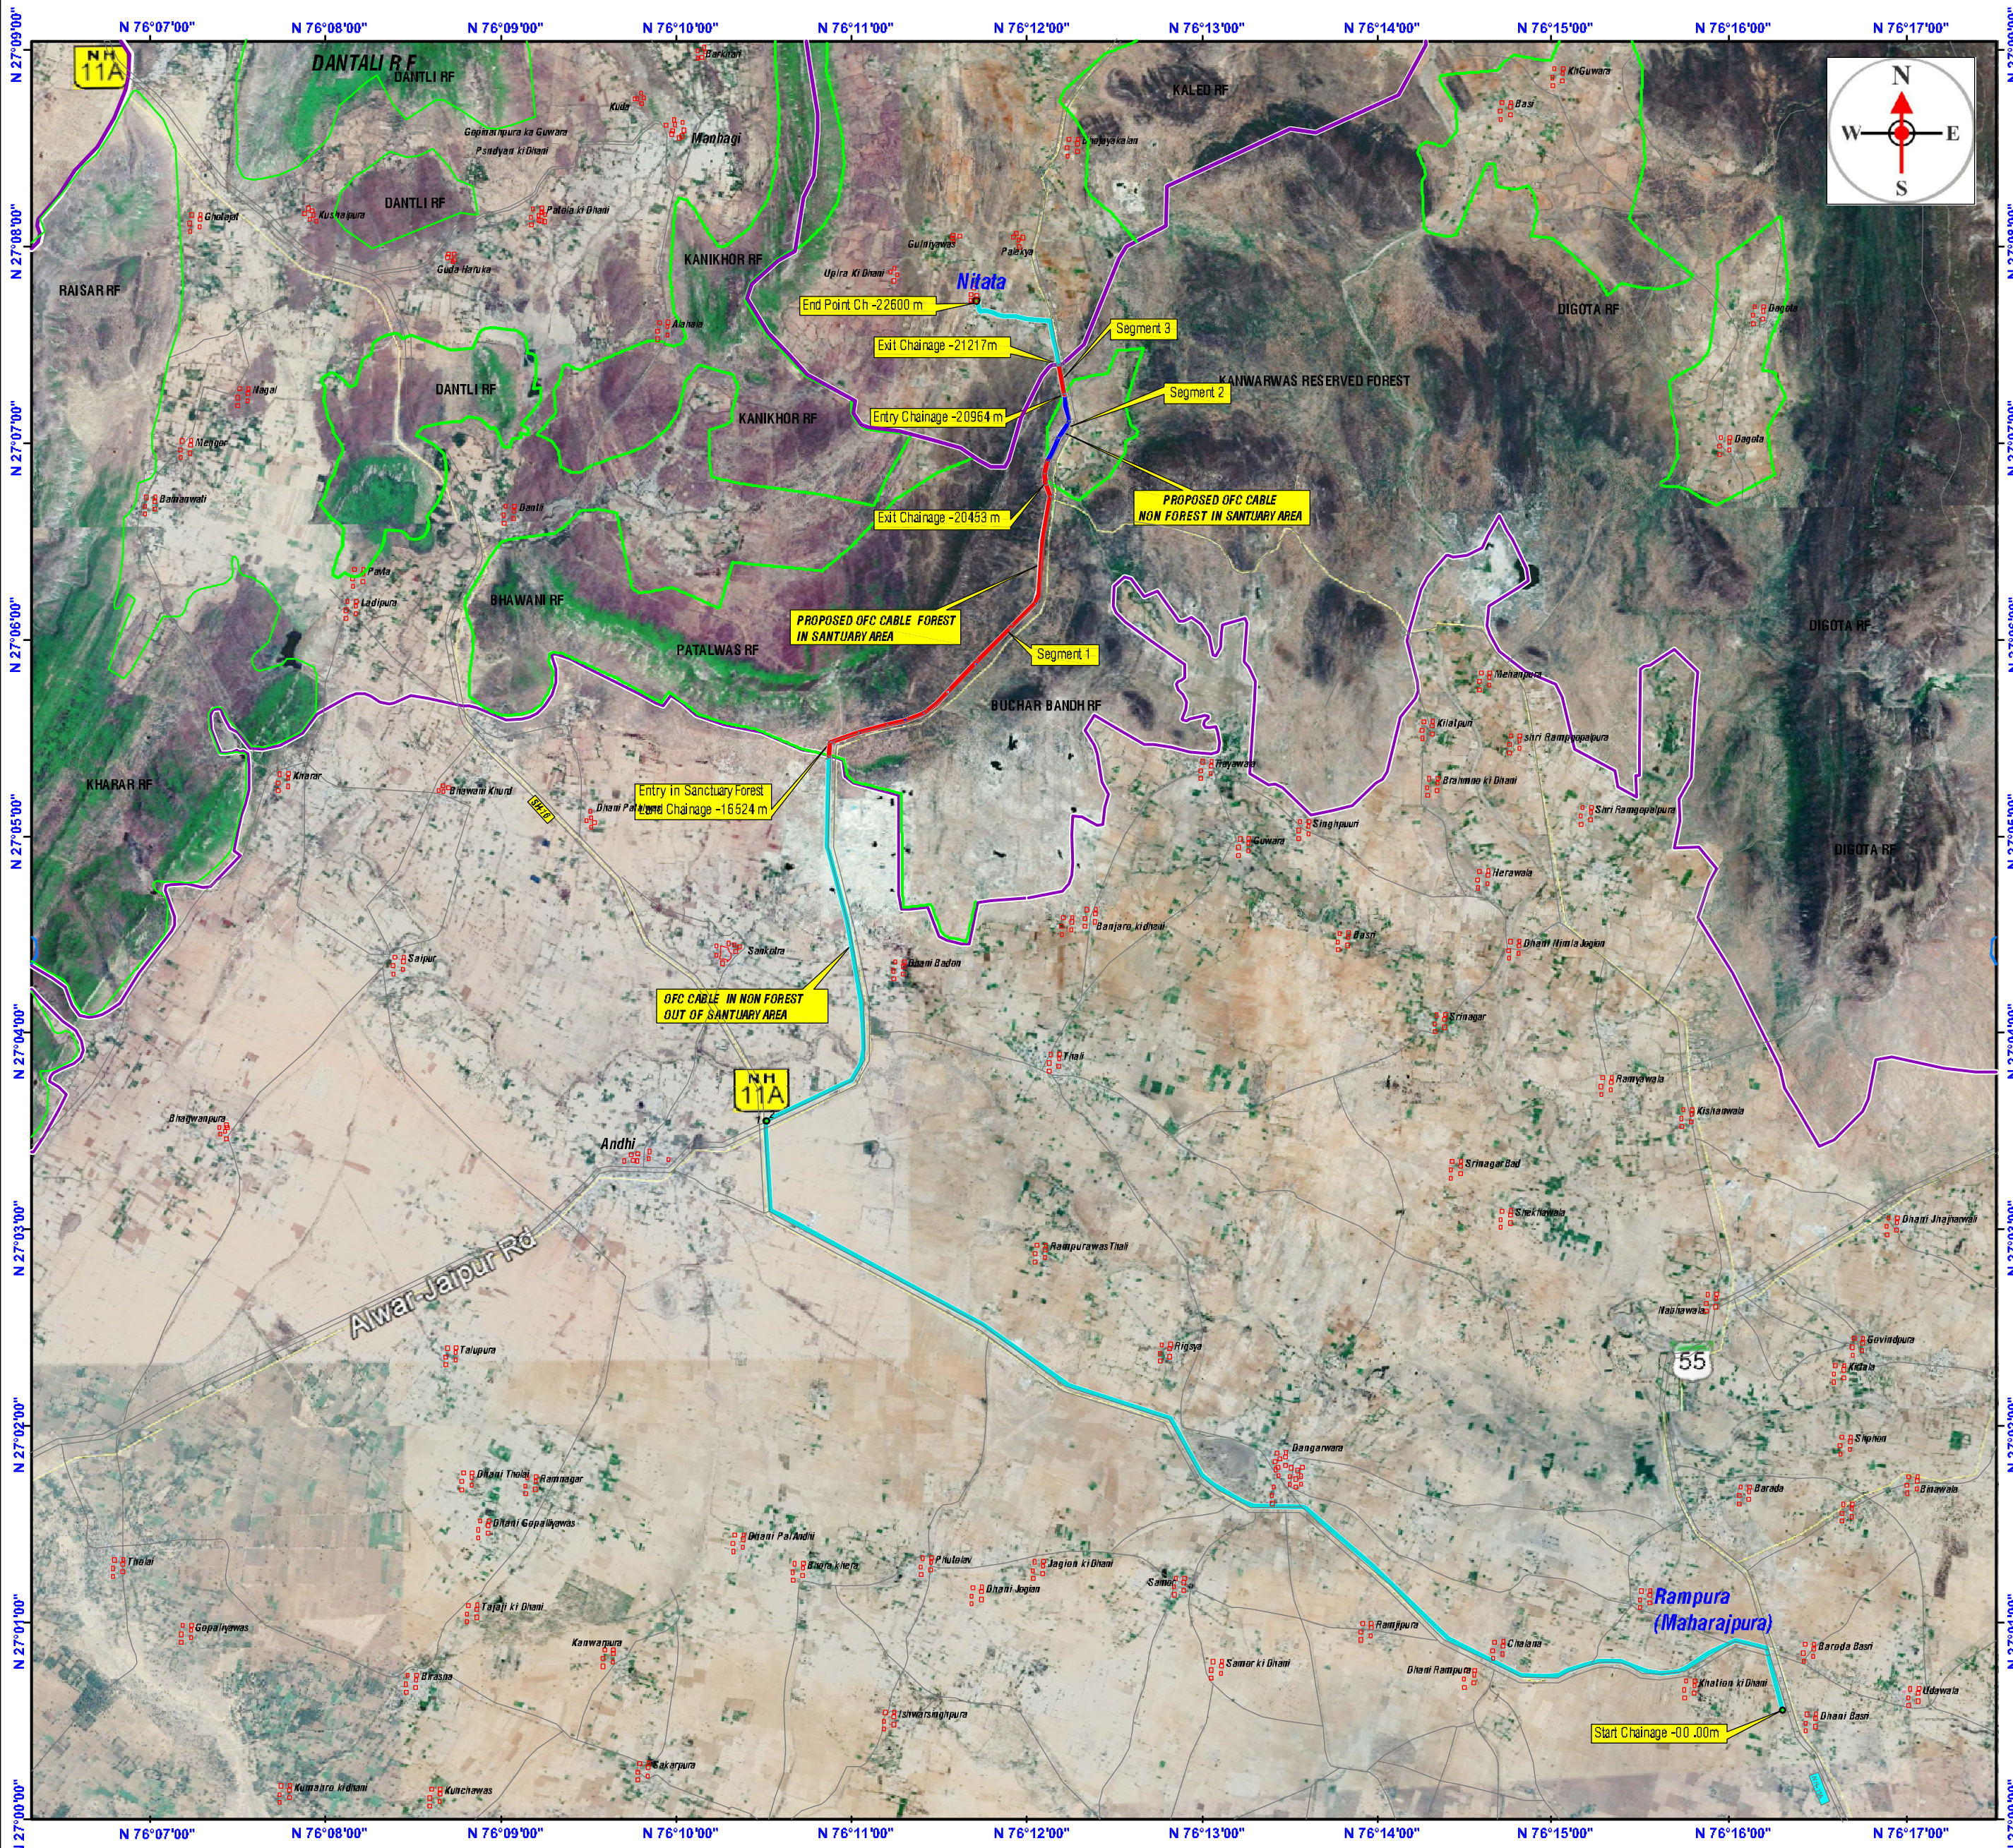

Required Forest Land Coordinates						
Longitude				Latitude		
SN	Degree	Minut	Second	Degree	Minut	Second
1	76	10	53.61	27	5	25.47
2	76	10	53.60	27	5	25.48
3	76	10	53.94	27	5	28.20
4	76	10	53.95	27	5	28.19
5	76	10	54.94	27	5	28.93
6	76	10	54.95	27	5	28.91
7	76	11	6.70	27	5	32.91
8	76	11	6.71	27	5	32.89
9	76	11	22.71	27	5	35.63
10	76	11	22.70	27	5	35.64
11	76	11	34.34	27	5	42.87
12	76	11	34.33	27	5	42.88
13	76	11	39.37	27	5	47.72
14	76	11	39.38	27	5	47.71
15	76	11	46.55	27	5	52.95
16	76	11	46.53	27	5	52.96
17	76	11	52.37	27	6	0.18
18	76	11	52.38	27	6	0.17
19	76	12	4.70	27	6	9.81
20	76	12	4.68	27	6	9.82
21	76	12	10.15	27	6	47.74
22	76	12	10.13	27	6	47.74
23	76	12	9.11	27	6	51.13
24	76	12	9.09	27	6	51.12
25	76	12	9.04	27	6	51.98
26	76	12	9.06	27	6	51.98
27	76	12	10.46	27	6	55.52
28	76	12	10.46	27	6	55.49
29	76	12	12.17	27	6	59.47
30	76	12	12.18	27	6	59.46
31	76	12	16.50	27	7	5.46
32	76	12	16.48	27	7	5.46
33	76	12	15.50	27	7	10.55
34	76	12	15.51	27	7	10.57
35	76	12	13.64	27	7	18.57
36	76	12	13.65	27	7	18.58

SYMBOL	PARTICULARS
	SANCTUARY BOUNDARY
	FOREST BLOCK BOUNDARY
	OFC CABLE ROUTE FOREST LAND IN SANCTUARY AREA
	OFC CABLE ROUTE NON - FOREST LAND IN SANCTUARY AREA
	OFC CABLE ROUTE IN NON-FOREST LAND OUT OF SANCTUARY
	NH & SH ROAD
	VILLAGE ROAD
	RIVER/ NALAH
	VILLAGE LOCATION

Within Sanctuary area	
Forest Land Within Sanctuary Area Lenth	4182 m X Width 0.45m = 1881.9 Sqm. (0.1882 ha.)
Non-Forest Land Within Sanctuary Area Lenth	511m X Width 0.45m = 229.95 Sqm. (0.0230 ha.)
Outside of Sanctuary area	
Forest Land Outside Sanctuary Area Lenth	0 X 0 = 00 Sqm. (0.0 ha.)
Non Forest Land Outside Sanctuary Area Lenth	17907 m X Width 0.45m = 8067.7 Sqm. (0.8068 ha.)
Total = Lenth 22600 m X Width 0.45m = 10170 Sqm. (1.017 ha.)	

For Reliance Jio Infocomm Limited

Authorized Signatory