


LAYOUT PLAN

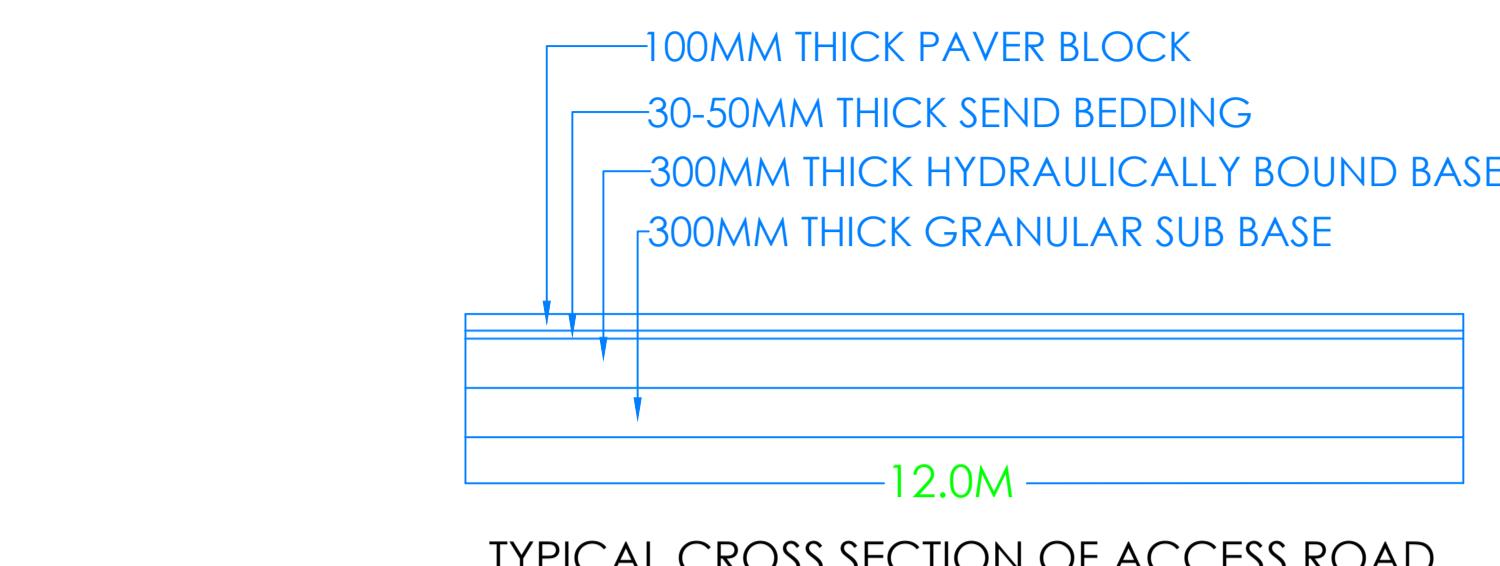

AREA FOR DIVERSION OF FOREST LAND


(A) = $(1/2 \times 10.30 \times 5.06) - (2/3 \times 11.47 \times 1.33)$
= $26.06 - 10.07 = 15.99$ SQMT.
(B) = $5.06 \times 12.0 = 60.72$ SQMT.
(C) = $5.06 \times 12.0 = 60.72$ SQMT.
(D) = $(1/2 \times 10.30 \times 5.06) - (2/3 \times 11.47 \times 1.33)$
= $26.06 - 10.07 = 15.99$ SQMT.

TOTAL AREA = A+B+C+D
= $15.99 + 60.72 + 60.72 + 15.99$
= **153.42 SQMT = 0.0153 HECT.**

NON FOREST AREA = 1440 SQMT = 0.1440 HECT.

DETAILS:-

FOREST AREA SHOWN IN	
SHOWN IN ROAD	
SHOWN IN PROPOSAL BOUNDARY	
LATITUDE & LONGITUDE	
1.	28.695891, 76.584953
2.	28.695876, 76.584835
3.	28.695903, 76.584716
4.	28.695938, 76.584557
5.	28.695964, 76.584439
6.	28.696031, 76.584348
7.	28.695543, 76.584858
8.	28.695634, 76.584459

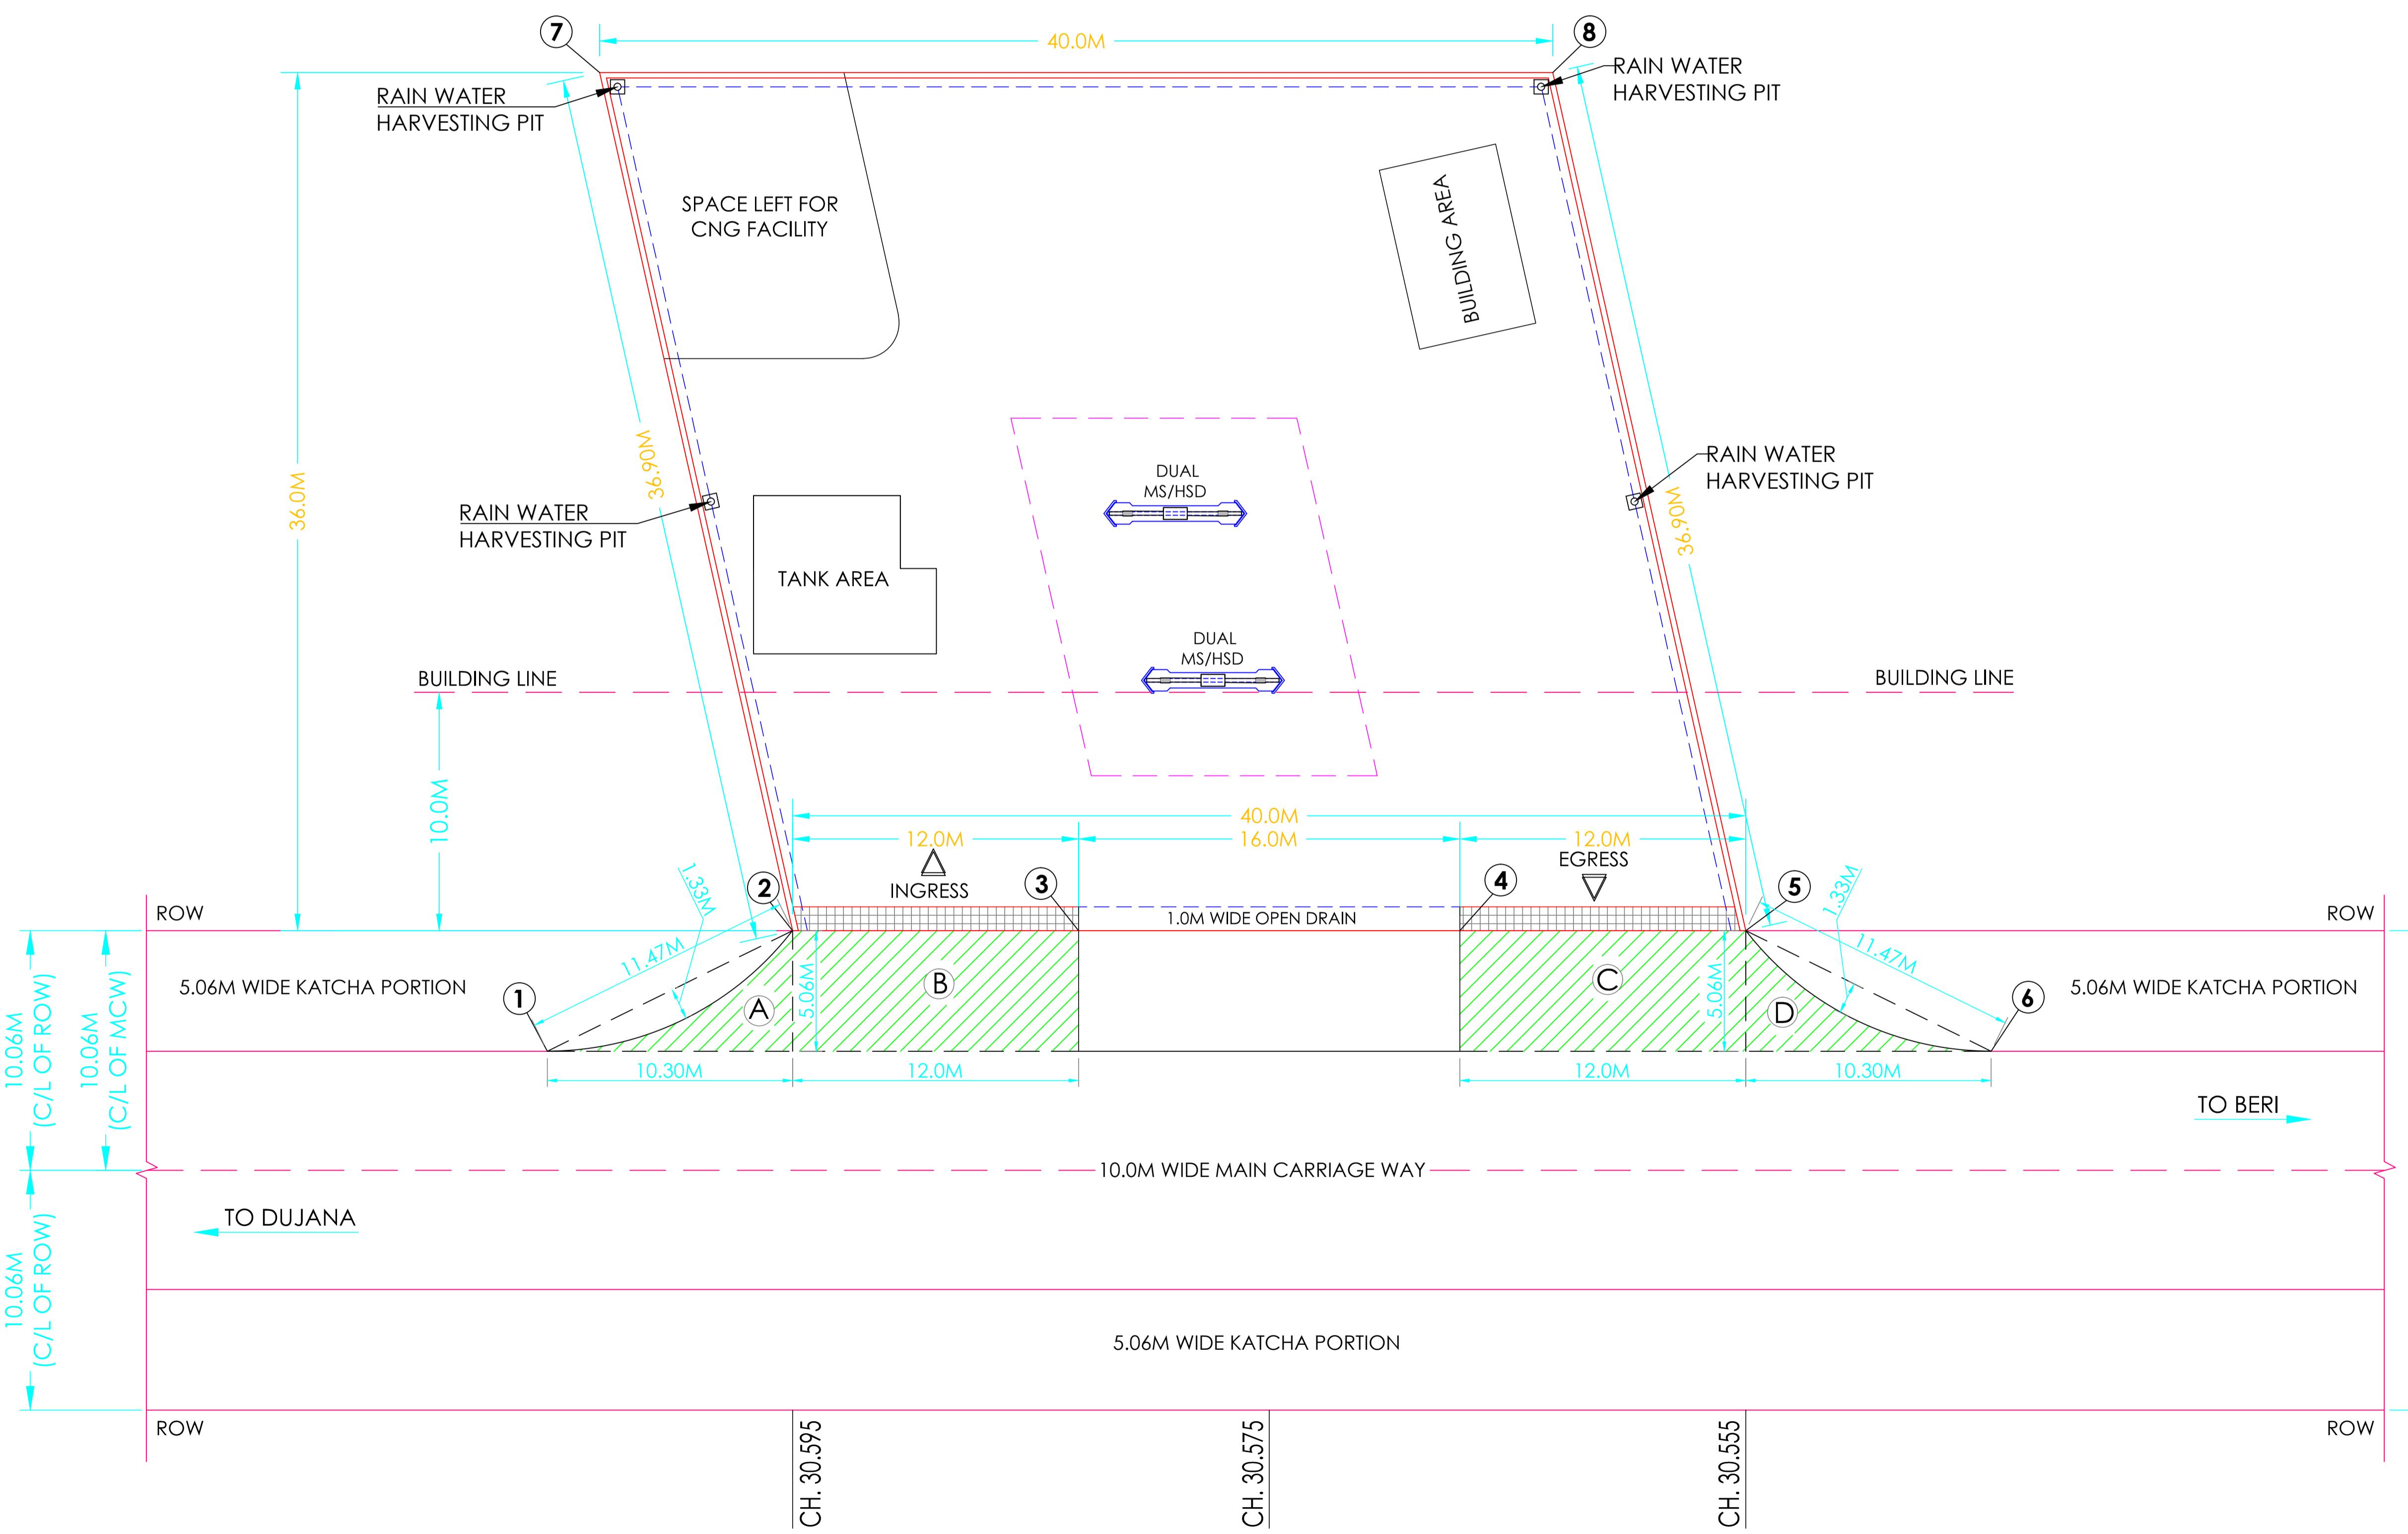


SITE INFORMATION

KHEWAT NO.	284/262
KHASRA NO.	323/298
MUSTIL NO.	89
KILLA NO.	19/2
VILLAGE	BERI DOPANA
TEHSIL	BERI
DISTRICT	JHAJJAR
RAILWAY STATION	DIGHAL
POLICE STATION	BERI
STATE	HARYANA
CLIENT:-	
	M/S HINDUSTAN PETROLEUM CORPORATION LIMITED

SUBJECT:- LAYOUT PLAN

GSP CONSULTING GSP INFRA & TRADING
CONSULTANTS PVT. LTD
MOB: 0921553375
Email: sandeepverma131181@gmail.com

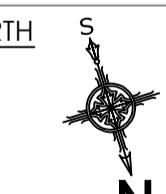

TITLE:- LAYOUT PLAN FOR RETAIL OUTLET OF
M/S HINDUSTAN PETROLEUM CORPORATION LIMITED
ON MDR- 122 (BERI TO DUJANA ROAD,
AT CHAINAGE 30.595 (RHS), VILLAGE- BERI DOPANA,
TEHSIL BERI & DISTRICT- JHAJJAR (HARYANA).
SCALE:- NTS DATE:- 13-05-2020 DRAWN BY:- S. Verma
DRG. NO:- HPCL/FOREST/MDR-122/350/20-21/001

CHECKED BY:-

APPROVED BY:-