
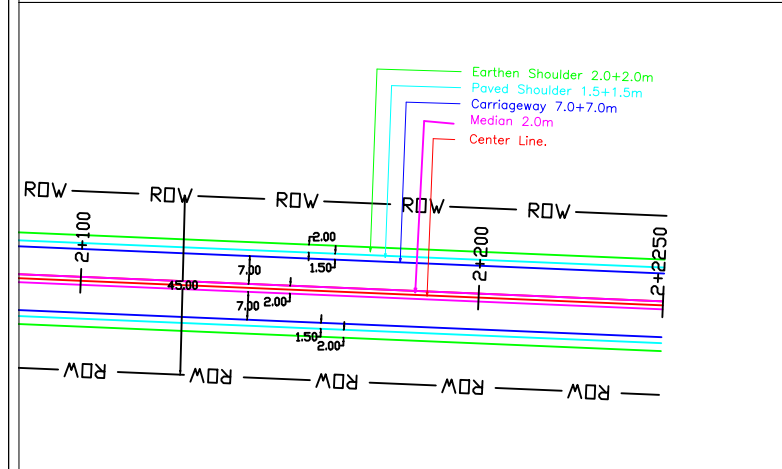
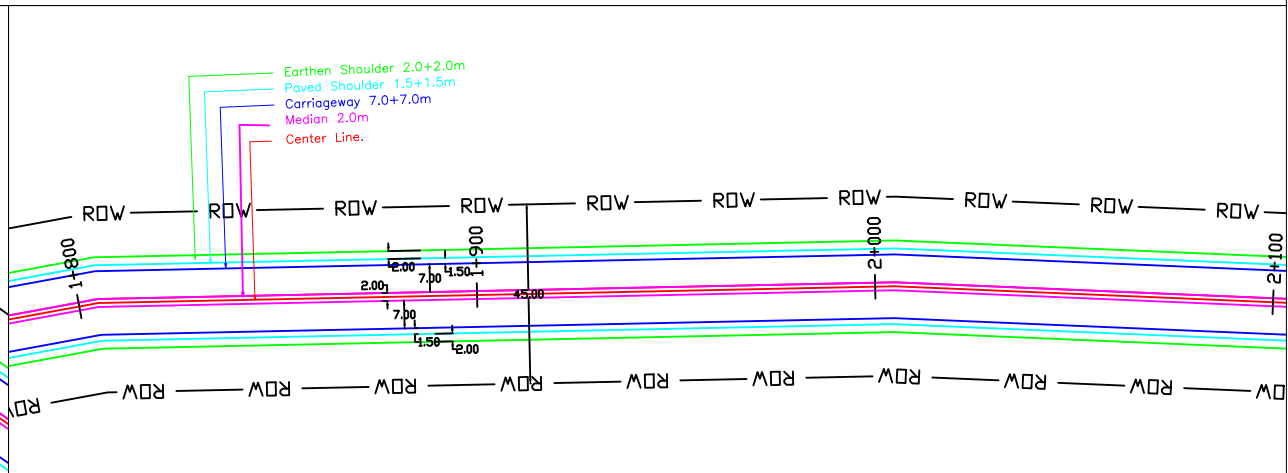
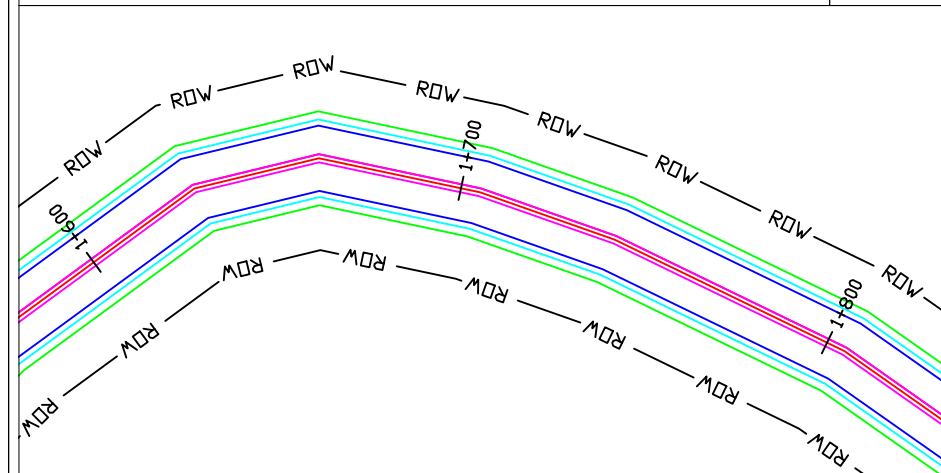


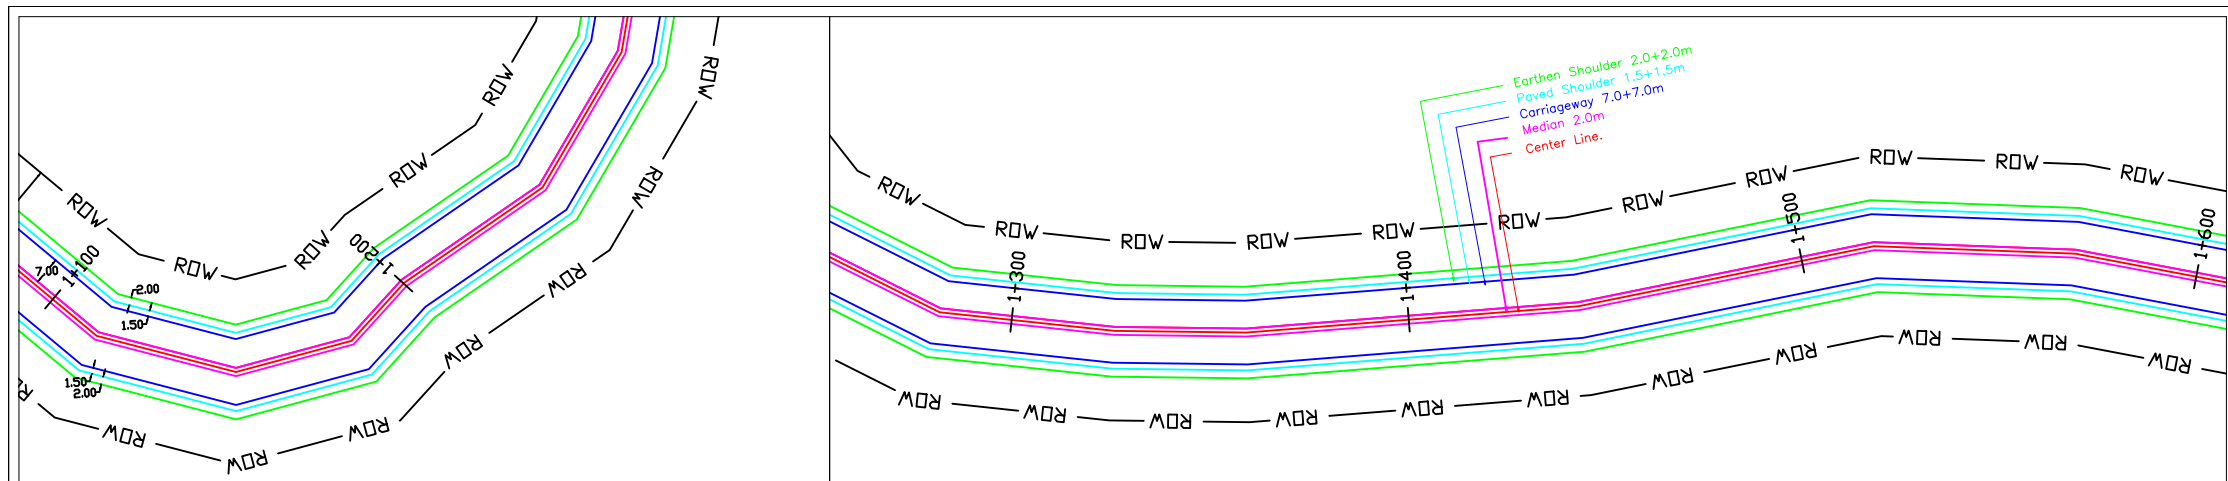

RIGHT OF WAY(ROW)= 45m
 PRO. CARRIAGEWAY= 7.0+7.0m(BOTH SIDE)
 MEDIAN = 2.0M
 PAVED SHOULDER = 1.5+1.5m(BOTH SIDE)
 EARTHEN SHOULDER= 2.0+2.0m(BOTH SIDE)