




The Singareni Collieries Company Limited  
(A Govt. Company)  
Yellandu Area

PLAN SHOWING THE 36.2518Ha. SAFETY ZONE AREA TOWARDS  
FOREST SIDE BOUNDARY WITHIN THE FOREST LAND OF  
151.8519Ha.FOR SURFACE RIGHTS IN YELLANDU R.F, YELLANDU  
RANGE, YELLANDU DIVISION FOR PROP. JK OC MINE  
R.F. : 1:10000


PLAN No. ASO (sur)/YLD/2021/07, Dt: 22.04.2021.

*B. D. Ganga* Sr. Estates Officer  
Yellandu Area  
*raw* Area Survey Officer  
Yellandu Area  
*satyanarayana* Project Officer  
JK OC Mine  
*prasa* General Manager  
Yellandu Area

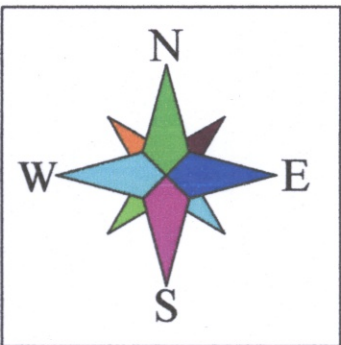

7.5m SAFETY ZONE AREA - 7.2135 ha

SAFETY ZONE AREA FALLING WITHIN MINING  
OPERATIONS = 1.984 ha + 1.183 ha+0.2323 ha = 3.3993 ha  
SAFETY ZONE AREA ALONG PERIPHERY OF MINE  
BOUNDARY = 2.6962 ha + 1.118 ha =3.8142 ha

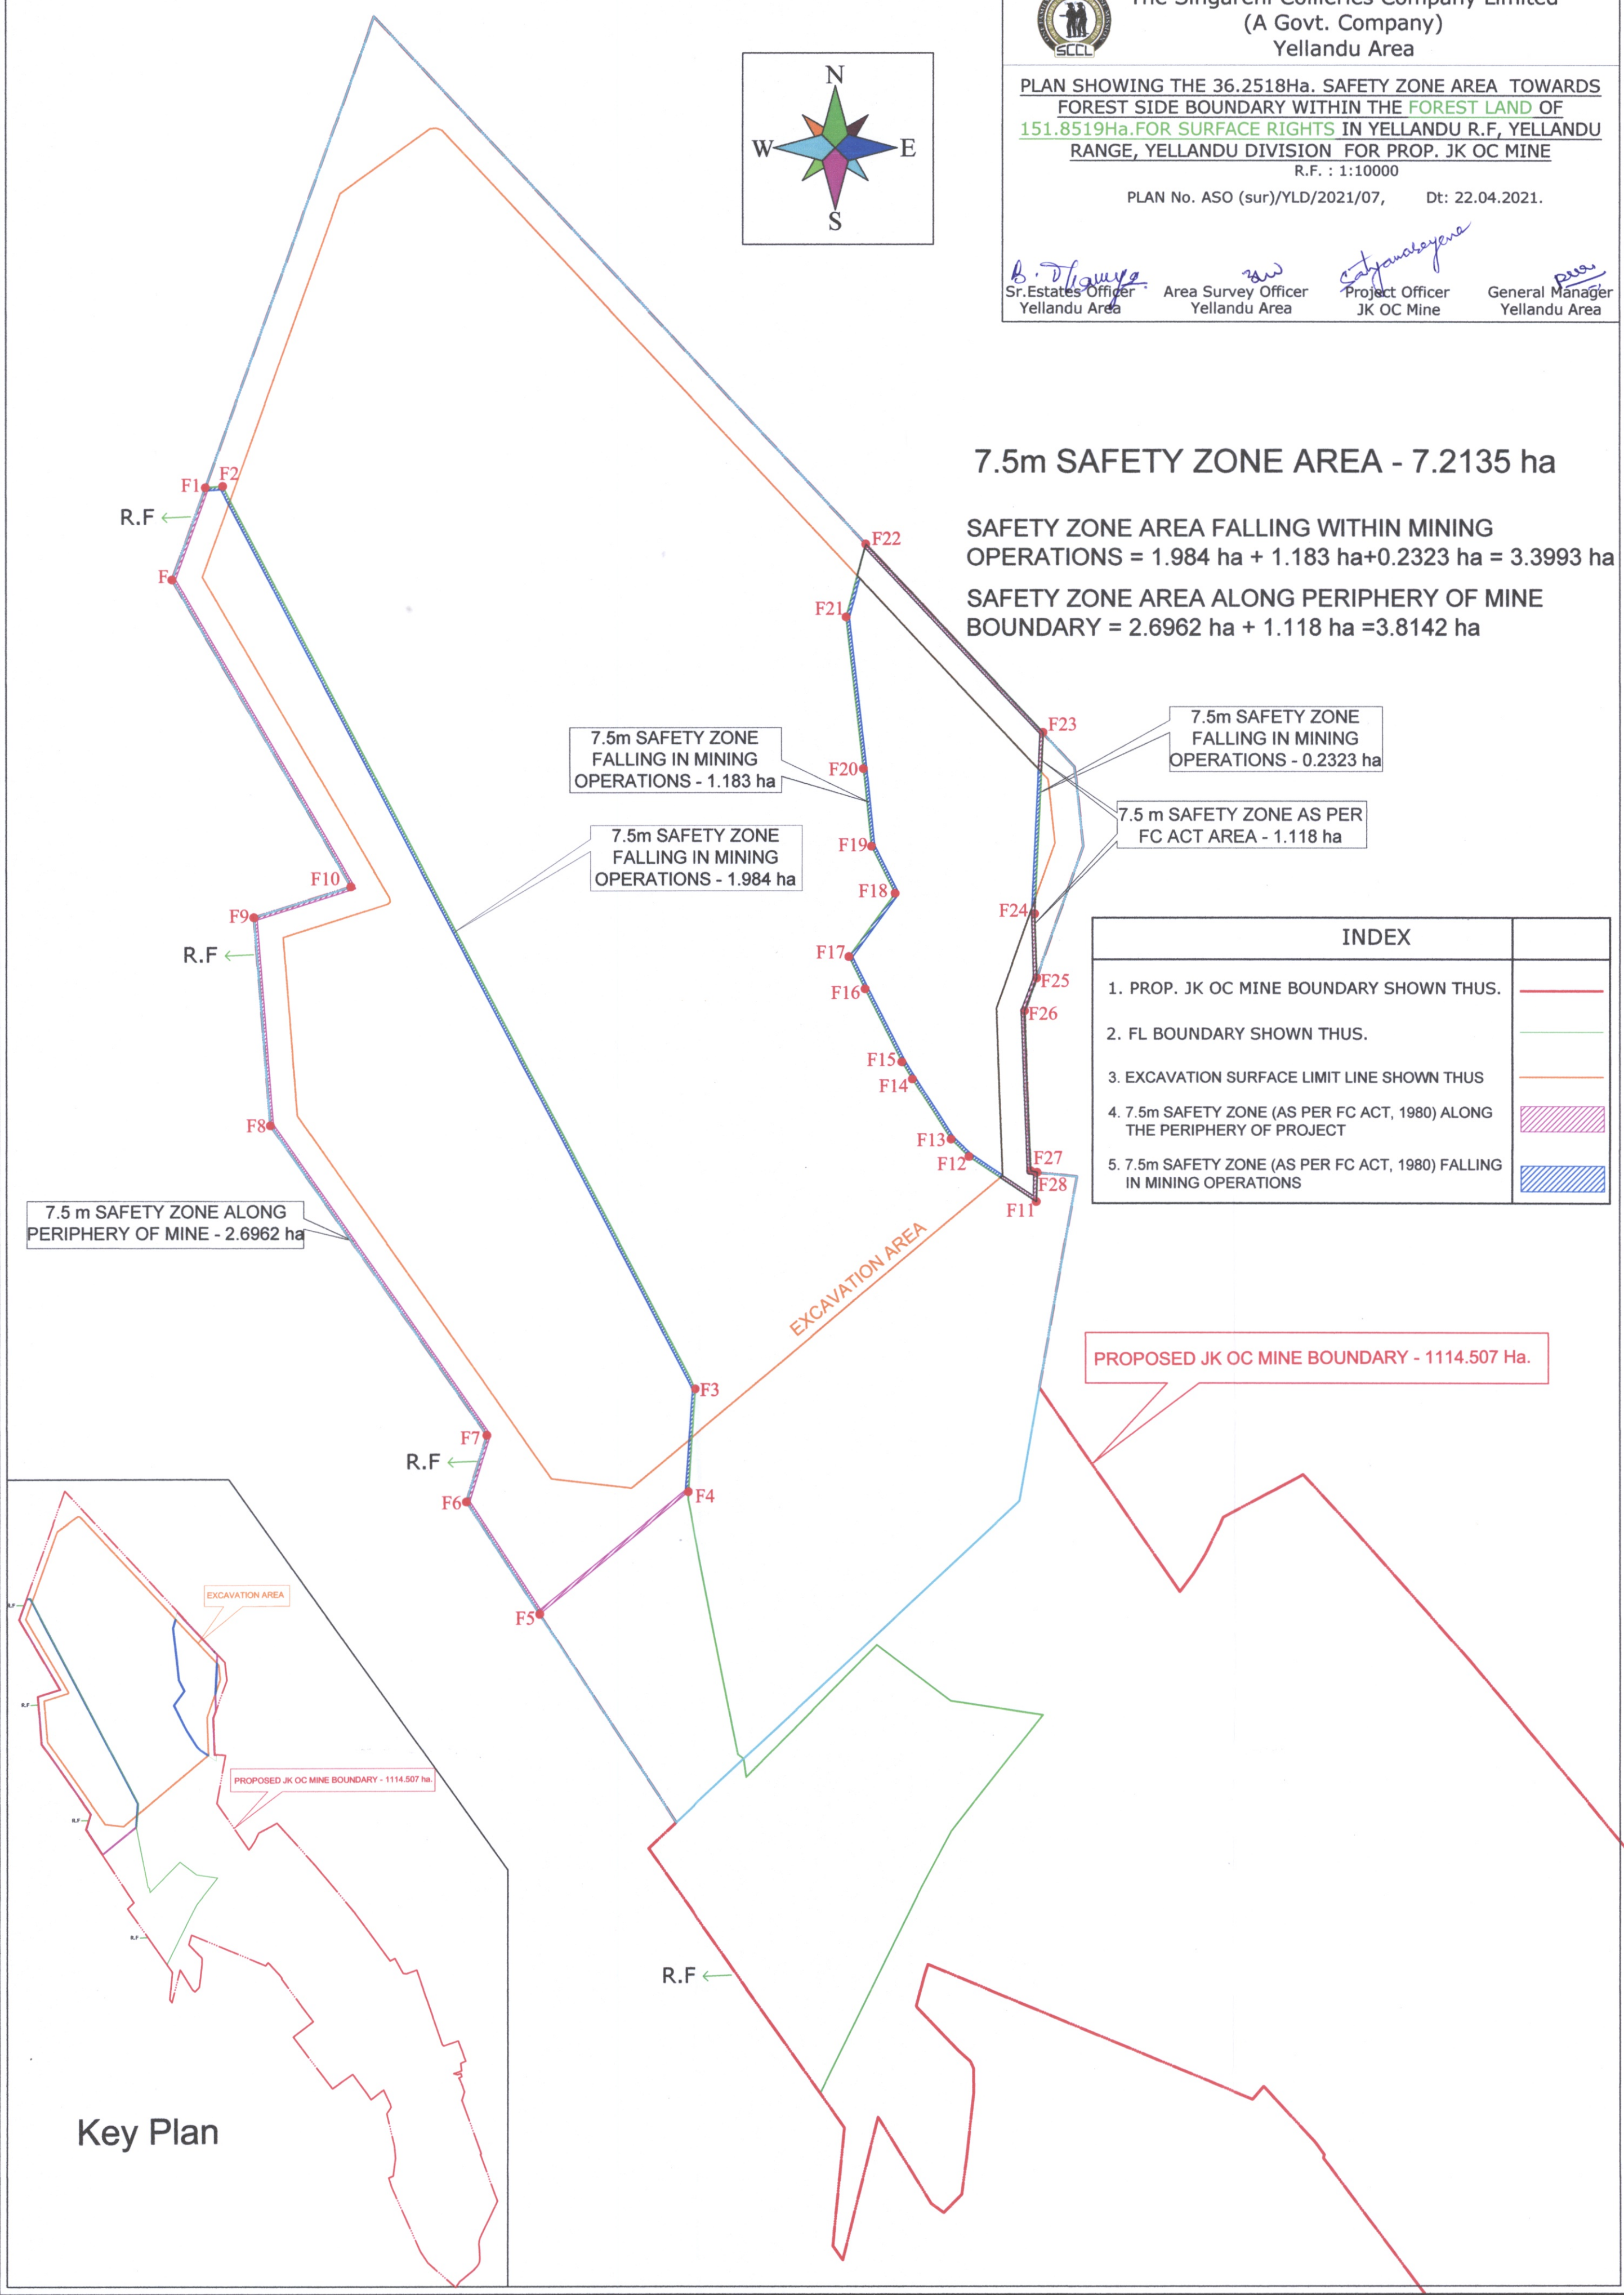

INDEX	
1. PROP. JK OC MINE BOUNDARY SHOWN THUS.	
2. FL BOUNDARY SHOWN THUS.	
3. EXCAVATION SURFACE LIMIT LINE SHOWN THUS	
4. 7.5m SAFETY ZONE (AS PER FC ACT, 1980) ALONG THE PERIPHERY OF PROJECT	
5. 7.5m SAFETY ZONE (AS PER FC ACT, 1980) FALLING IN MINING OPERATIONS	

PROPOSED JK OC MINE BOUNDARY - 1114.507 Ha.

Key Plan