





The Singapore Collieries Company Limited  
(A Govt. Company)  
Yellandulaea

TOPO PLAN SHOWING THE PROP. DIVERSION OF  
FOREST LAND TO AN EXTENT OF 151.8519HA, FOR  
SURFACE RIGHTS, SURVEYED WITH DGPS FOR PROP. JK OC  
AT YELLANDU IN YELLANDU RANGE, KOTHAAGUDEM  
DIVISION, BHADRADEI KOTHAAGUDEM DISTRICT


PLAN No. ASD (SUR)/11/02/2021/02, Dt. 22.04.2021

Area Survey Officer  
Yellandu Area  
Project Officer  
JK OC Mine  
General Manager  
Yellandu Area




INDEX

1. PROP. JK OC MINE BOUNDARY (1114.507HA.) SHOWN THUS.
2. 151.8519HA. OF FOREST LAND PROP. DIVERSION OF JKOC MINE SHOWN THUS. ....
3. 18.656HA. OF FOREST LAND DIVERTED UG OPERATION FOR NO.21 INCLINE SHOWN THUS.
4. 42.50HA. OF FOREST LAND DIVERTED UG OPERATION FOR NO.21 INCLINE SHOWN THUS.
5. NON-FOREST LAND SHOWN THUS.

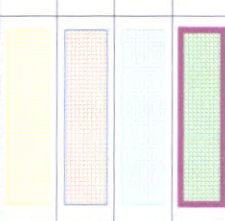

| WGS 84 CO-ORDINATES OF PROPOSED DIVERSION OF FOREST LAND AND<br>BOUNDARY OF 151.8519HA. FOR PROPOSED JKOC MINE |             |           |             |
|---|-------------|-----------|-------------|
| POINT ID   | EASTING     | NORTHING  | ALTITUDE    |
| F 1   | 17 61048963 | 42080 413 | 1940011.340 |
| F 2   | 17 61048954 | 42080 413 | 1940011.340 |
| F 3   | 17 61048945 | 42080 413 | 1940011.340 |
| F 4   | 17 61048936 | 42080 413 | 1940011.340 |
| F 5   | 17 61048927 | 42080 413 | 1940011.340 |
| F 6   | 17 61048918 | 42080 413 | 1940011.340 |
| F 7   | 17 61048909 | 42080 413 | 1940011.340 |
| F 8   | 17 61048900 | 42080 413 | 1940011.340 |
| F 9   | 17 61048891 | 42080 413 | 1940011.340 |
| F 10   | 17 61048882 | 42080 413 | 1940011.340 |
| F 11   | 17 61048873 | 42080 413 | 1940011.340 |
| F 12   | 17 61048864 | 42080 413 | 1940011.340 |
| F 13   | 17 61048855 | 42080 413 | 1940011.340 |
| F 14   | 17 61048846 | 42080 413 | 1940011.340 |
| F 15   | 17 61048837 | 42080 413 | 1940011.340 |
| F 16   | 17 61048828 | 42080 413 | 1940011.340 |
| F 17   | 17 61048819 | 42080 413 | 1940011.340 |
| F 18   | 17 61048810 | 42080 413 | 1940011.340 |
| F 19   | 17 61048801 | 42080 413 | 1940011.340 |
| F 20   | 17 61048792 | 42080 413 | 1940011.340 |
| F 21   | 17 61048783 | 42080 413 | 1940011.340 |
| F 22   | 17 61048774 | 42080 413 | 1940011.340 |
| F 23   | 17 61048765 | 42080 413 | 1940011.340 |
| F 24   | 17 61048756 | 42080 413 | 1940011.340 |
| F 25   | 17 61048747 | 42080 413 | 1940011.340 |
| F 26   | 17 61048738 | 42080 413 | 1940011.340 |
| F 27   | 17 61048729 | 42080 413 | 1940011.340 |
| F 28   | 17 61048720 | 42080 413 | 1940011.340 |

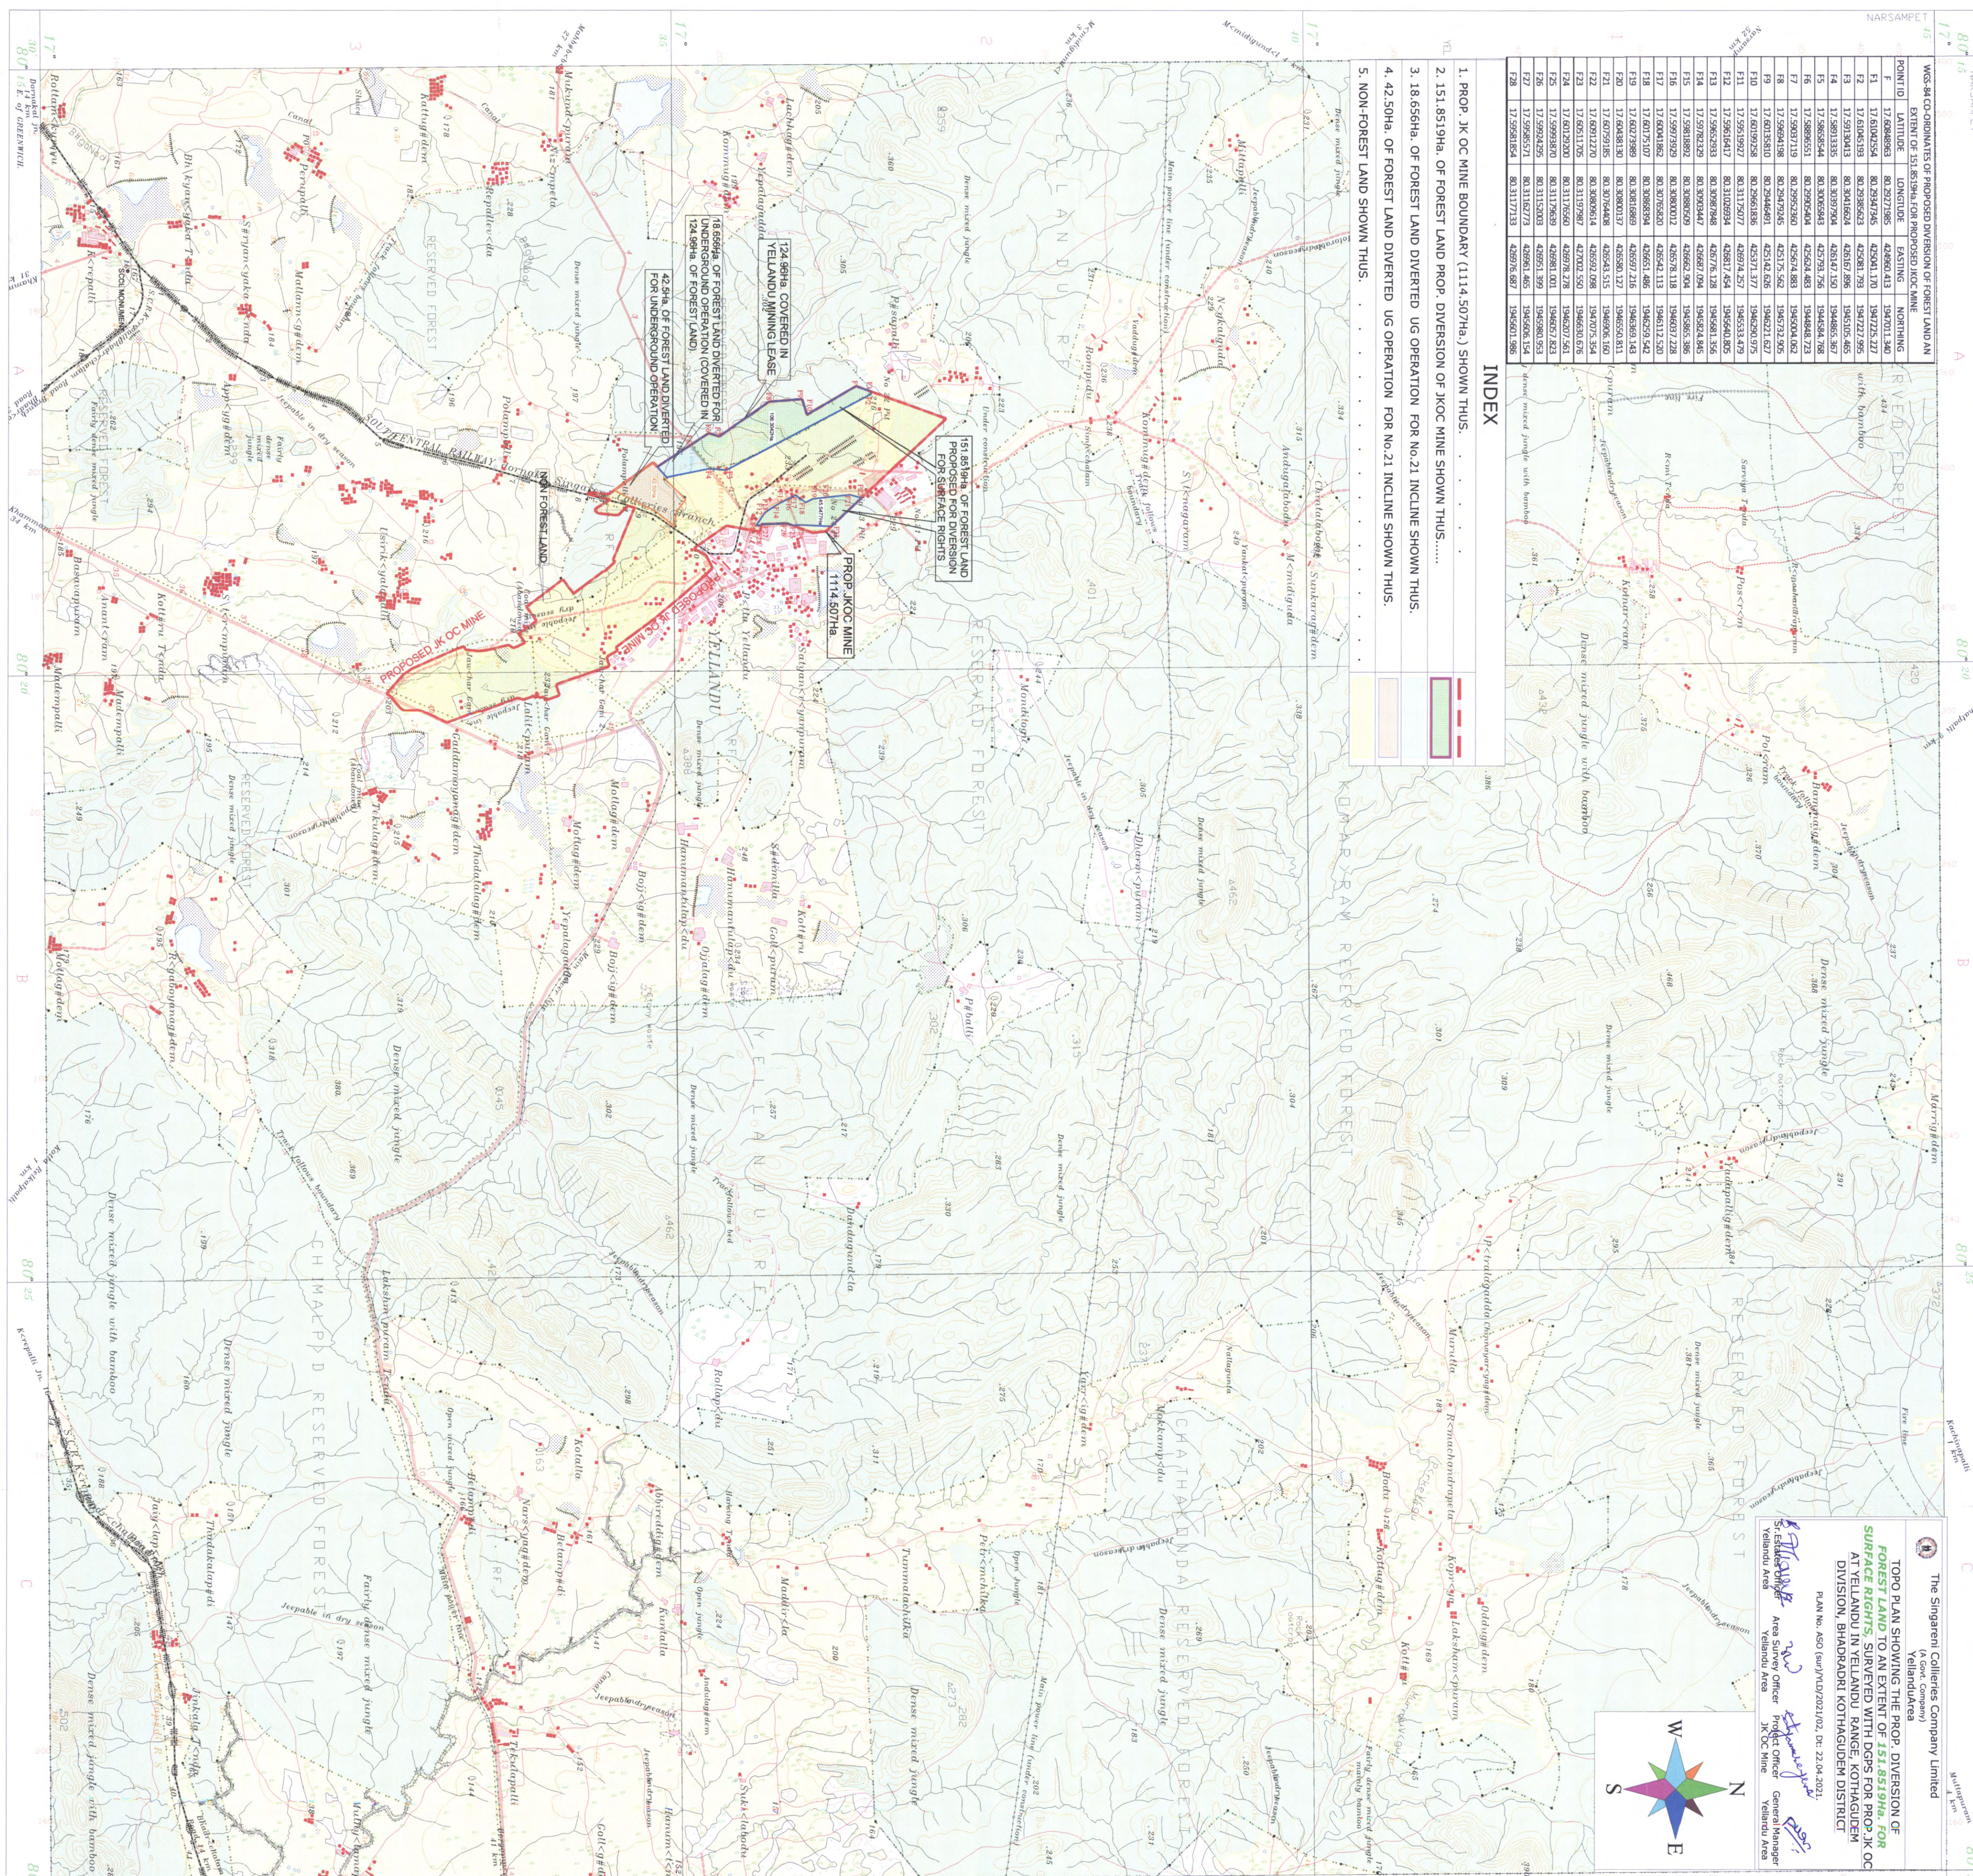




The Singareni Collieries Company Limited  
(A Govt. Company)  
Yellandu Area

PART COMPARTMENT PLAN SHOWING THE PROPOSED DIVERSION OF 151.8519ha. FOR SURFACE RIGHTS OF FOREST LAND FOR THE PROPOSED JK OC MINE FALLING IN COMPARTMENT No.s 49 TO 51 IN YELLANDU RANGE YELLANDU DIVISION

R.F. : 1:25000  
PLAN No. ASO (sur)/YLD/2021/03, Dt: 22.04.2021.

*[Signature]*  
Sr. Estates Officer  
Yellandu Area  
*[Signature]*  
Area Survey Officer  
Yellandu Area  
*[Signature]*  
Project Officer  
JK OC Mine  
*[Signature]*  
General Manager  
Yellandu Area

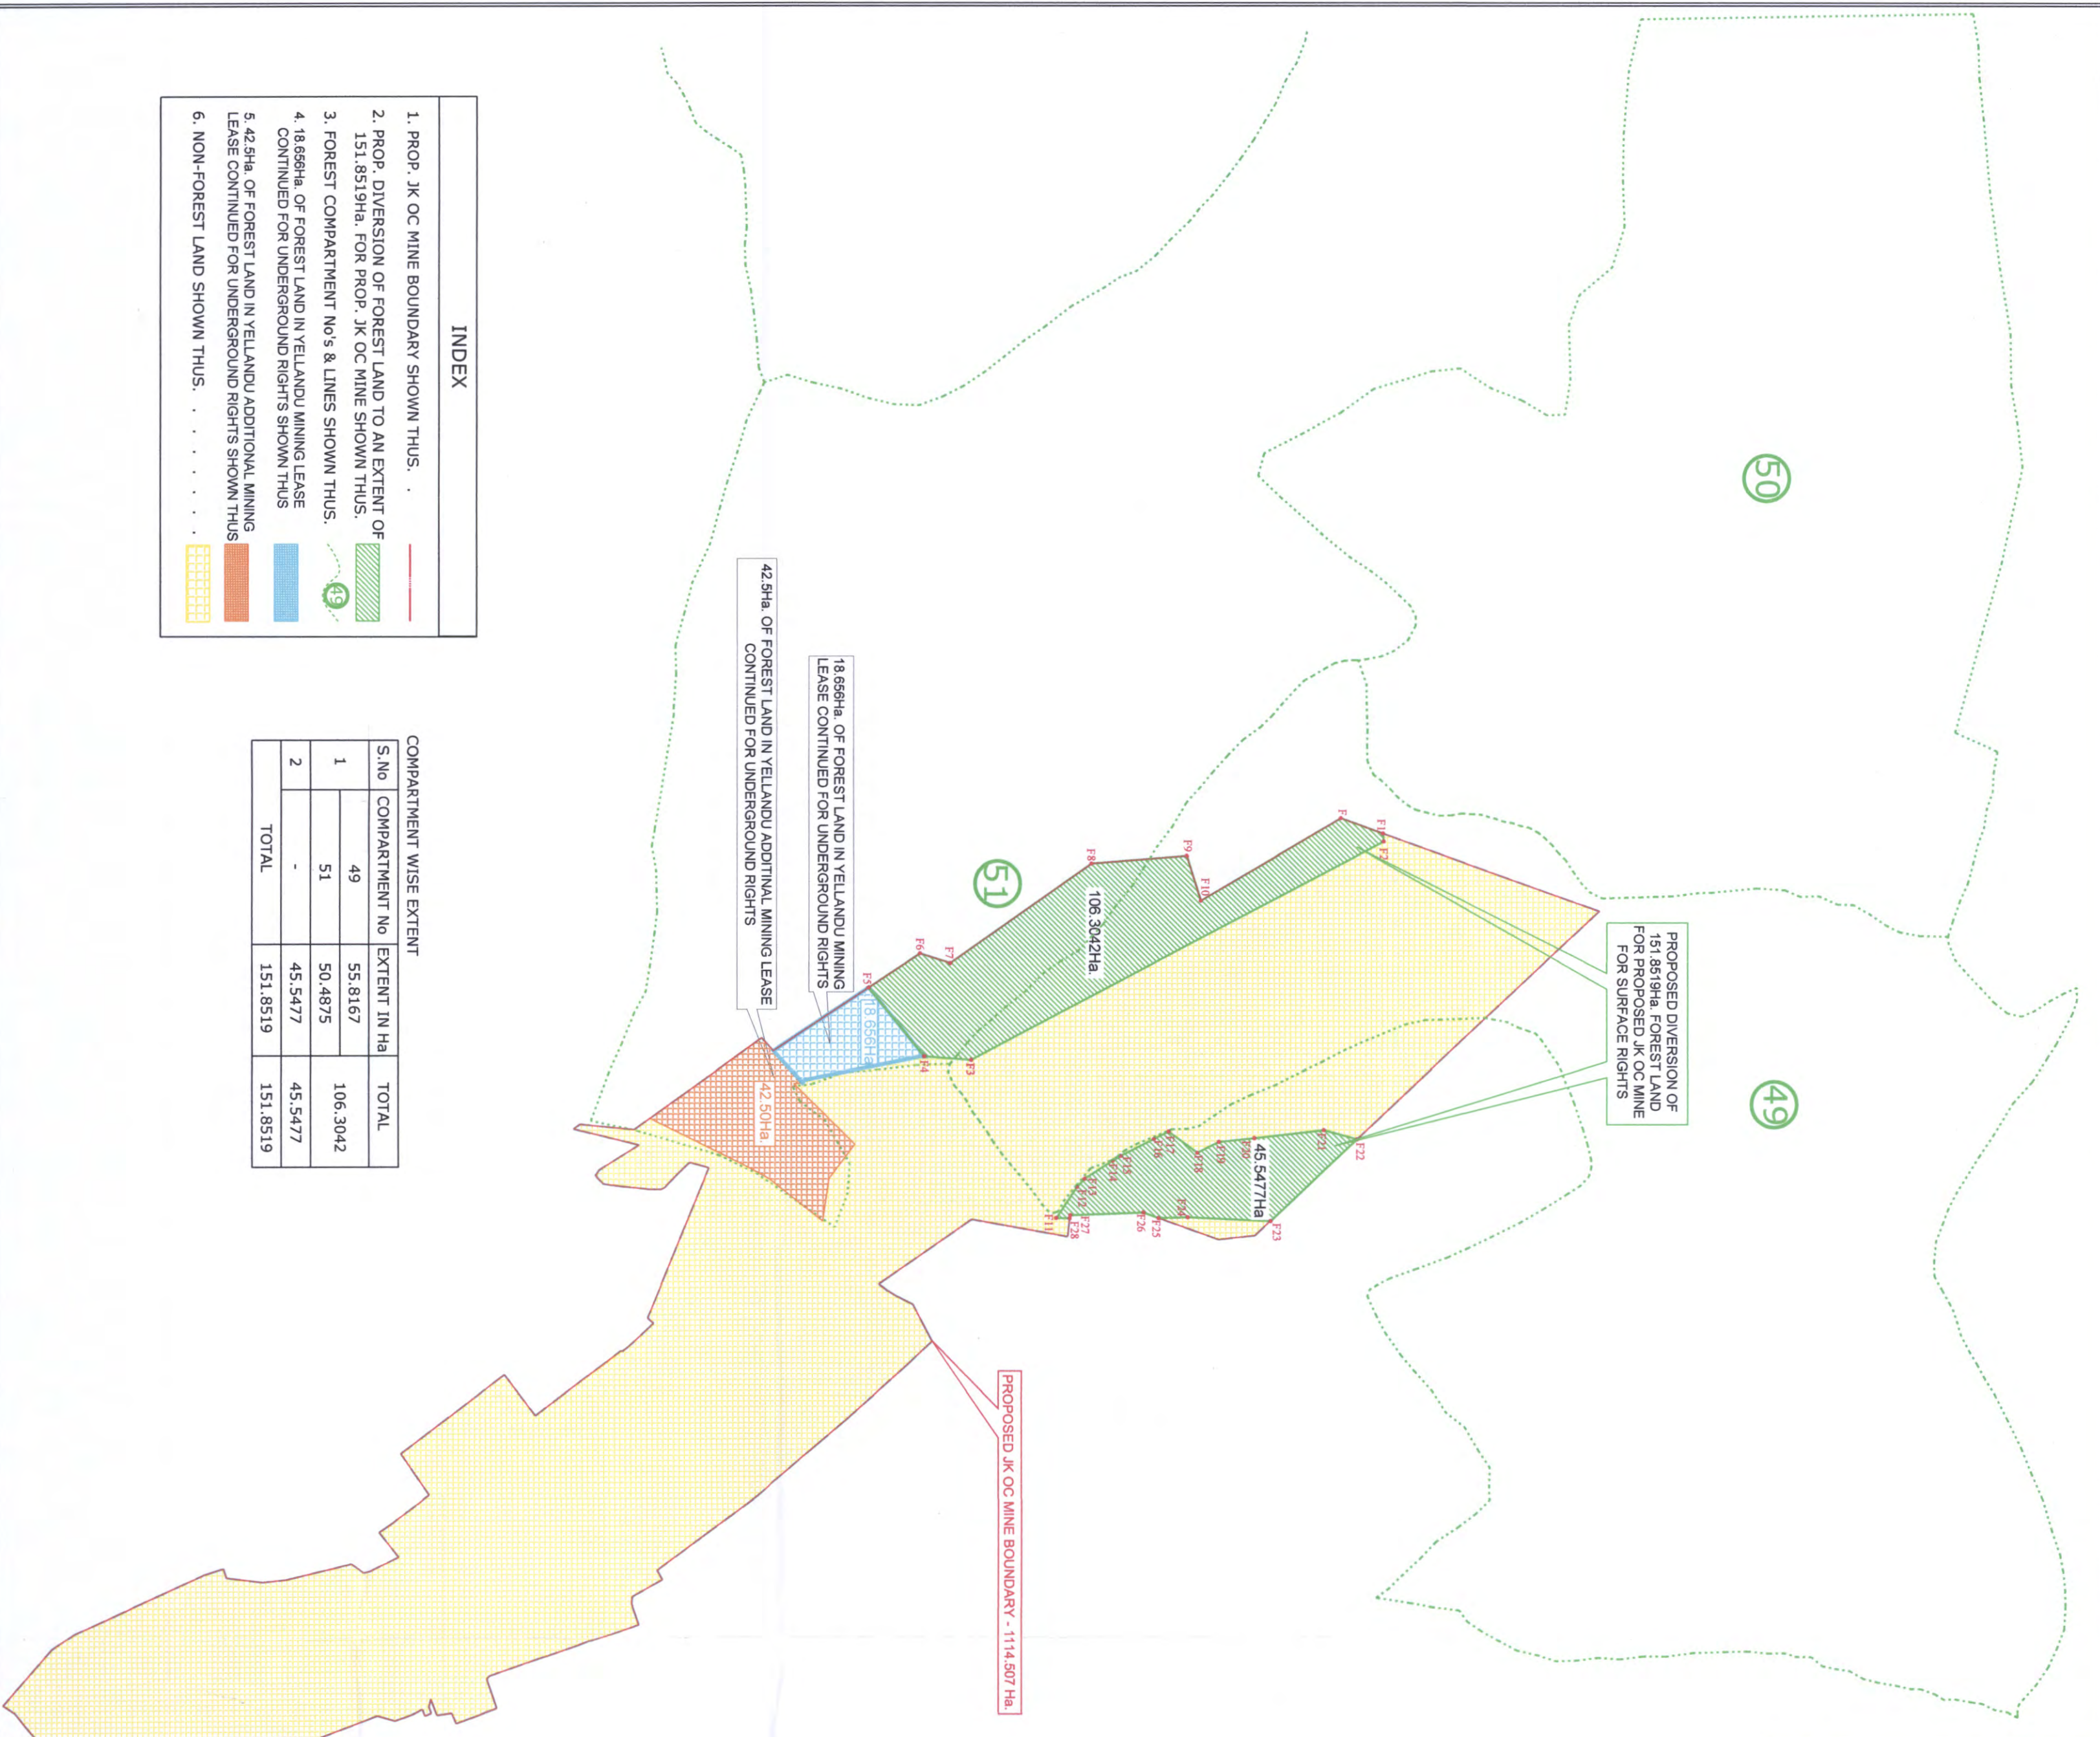

INDEX

- 1. PROP. JK OC MINE BOUNDARY SHOWN THUS. .
- 2. PROP. DIVERSION OF FOREST LAND TO AN EXTENT OF 151.8519ha. FOR PROP. JK OC MINE SHOWN THUS.
- 3. FOREST COMPARTMENT No's & LINES SHOWN THUS.
- 4. 18.666Ha. OF FOREST LAND IN YELLANDU MINING LEASE CONTINUED FOR UNDERGROUND RIGHTS SHOWN THUS
- 5. 42.5Ha. OF FOREST LAND IN YELLANDU ADDITIONAL MINING LEASE CONTINUED FOR UNDERGROUND RIGHTS SHOWN THUS
- 6. NON-FOREST LAND SHOWN THUS. . . . .

COMPARTMENT WISE EXTENT

| S.No | COMPARTMENT No | EXTENT IN Ha | TOTAL    |
|------|----------------|--------------|----------|
| 1    | 49             | 55.8167      | 106.3042 |
|      | 51             | 50.4875      |          |
| 2    | -              | 45.5477      | 45.5477  |
|      | TOTAL          | 151.8519     | 151.8519 |





The Singareni Collieries Company Limited  
(A Govt. Company)  
Yellandu Area

PLAN SHOWING THE LAND USE DETAILS OF THE FOREST LAND TO AN EXTENT OF 151.8519ha.FOR SURFACE RIGHTS, FOR YELLANDU R.F., YELLANDU RANGE, YELLANDU DIVISION PROP.DIVERSION FOR PROP. JK OC MINE  
R.F. : 1:10000  
PLAN No. ASO (sur)/YLD/2021/04, Dt: 22.04.2021.



Sr. Estates Officer  
Yellandu Area





Area Survey Officer  
Yellandu Area



Project Officer  
JK OC Mine



General Manager  
Yellandu Area

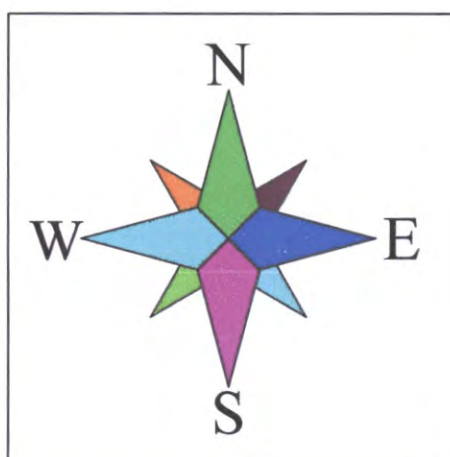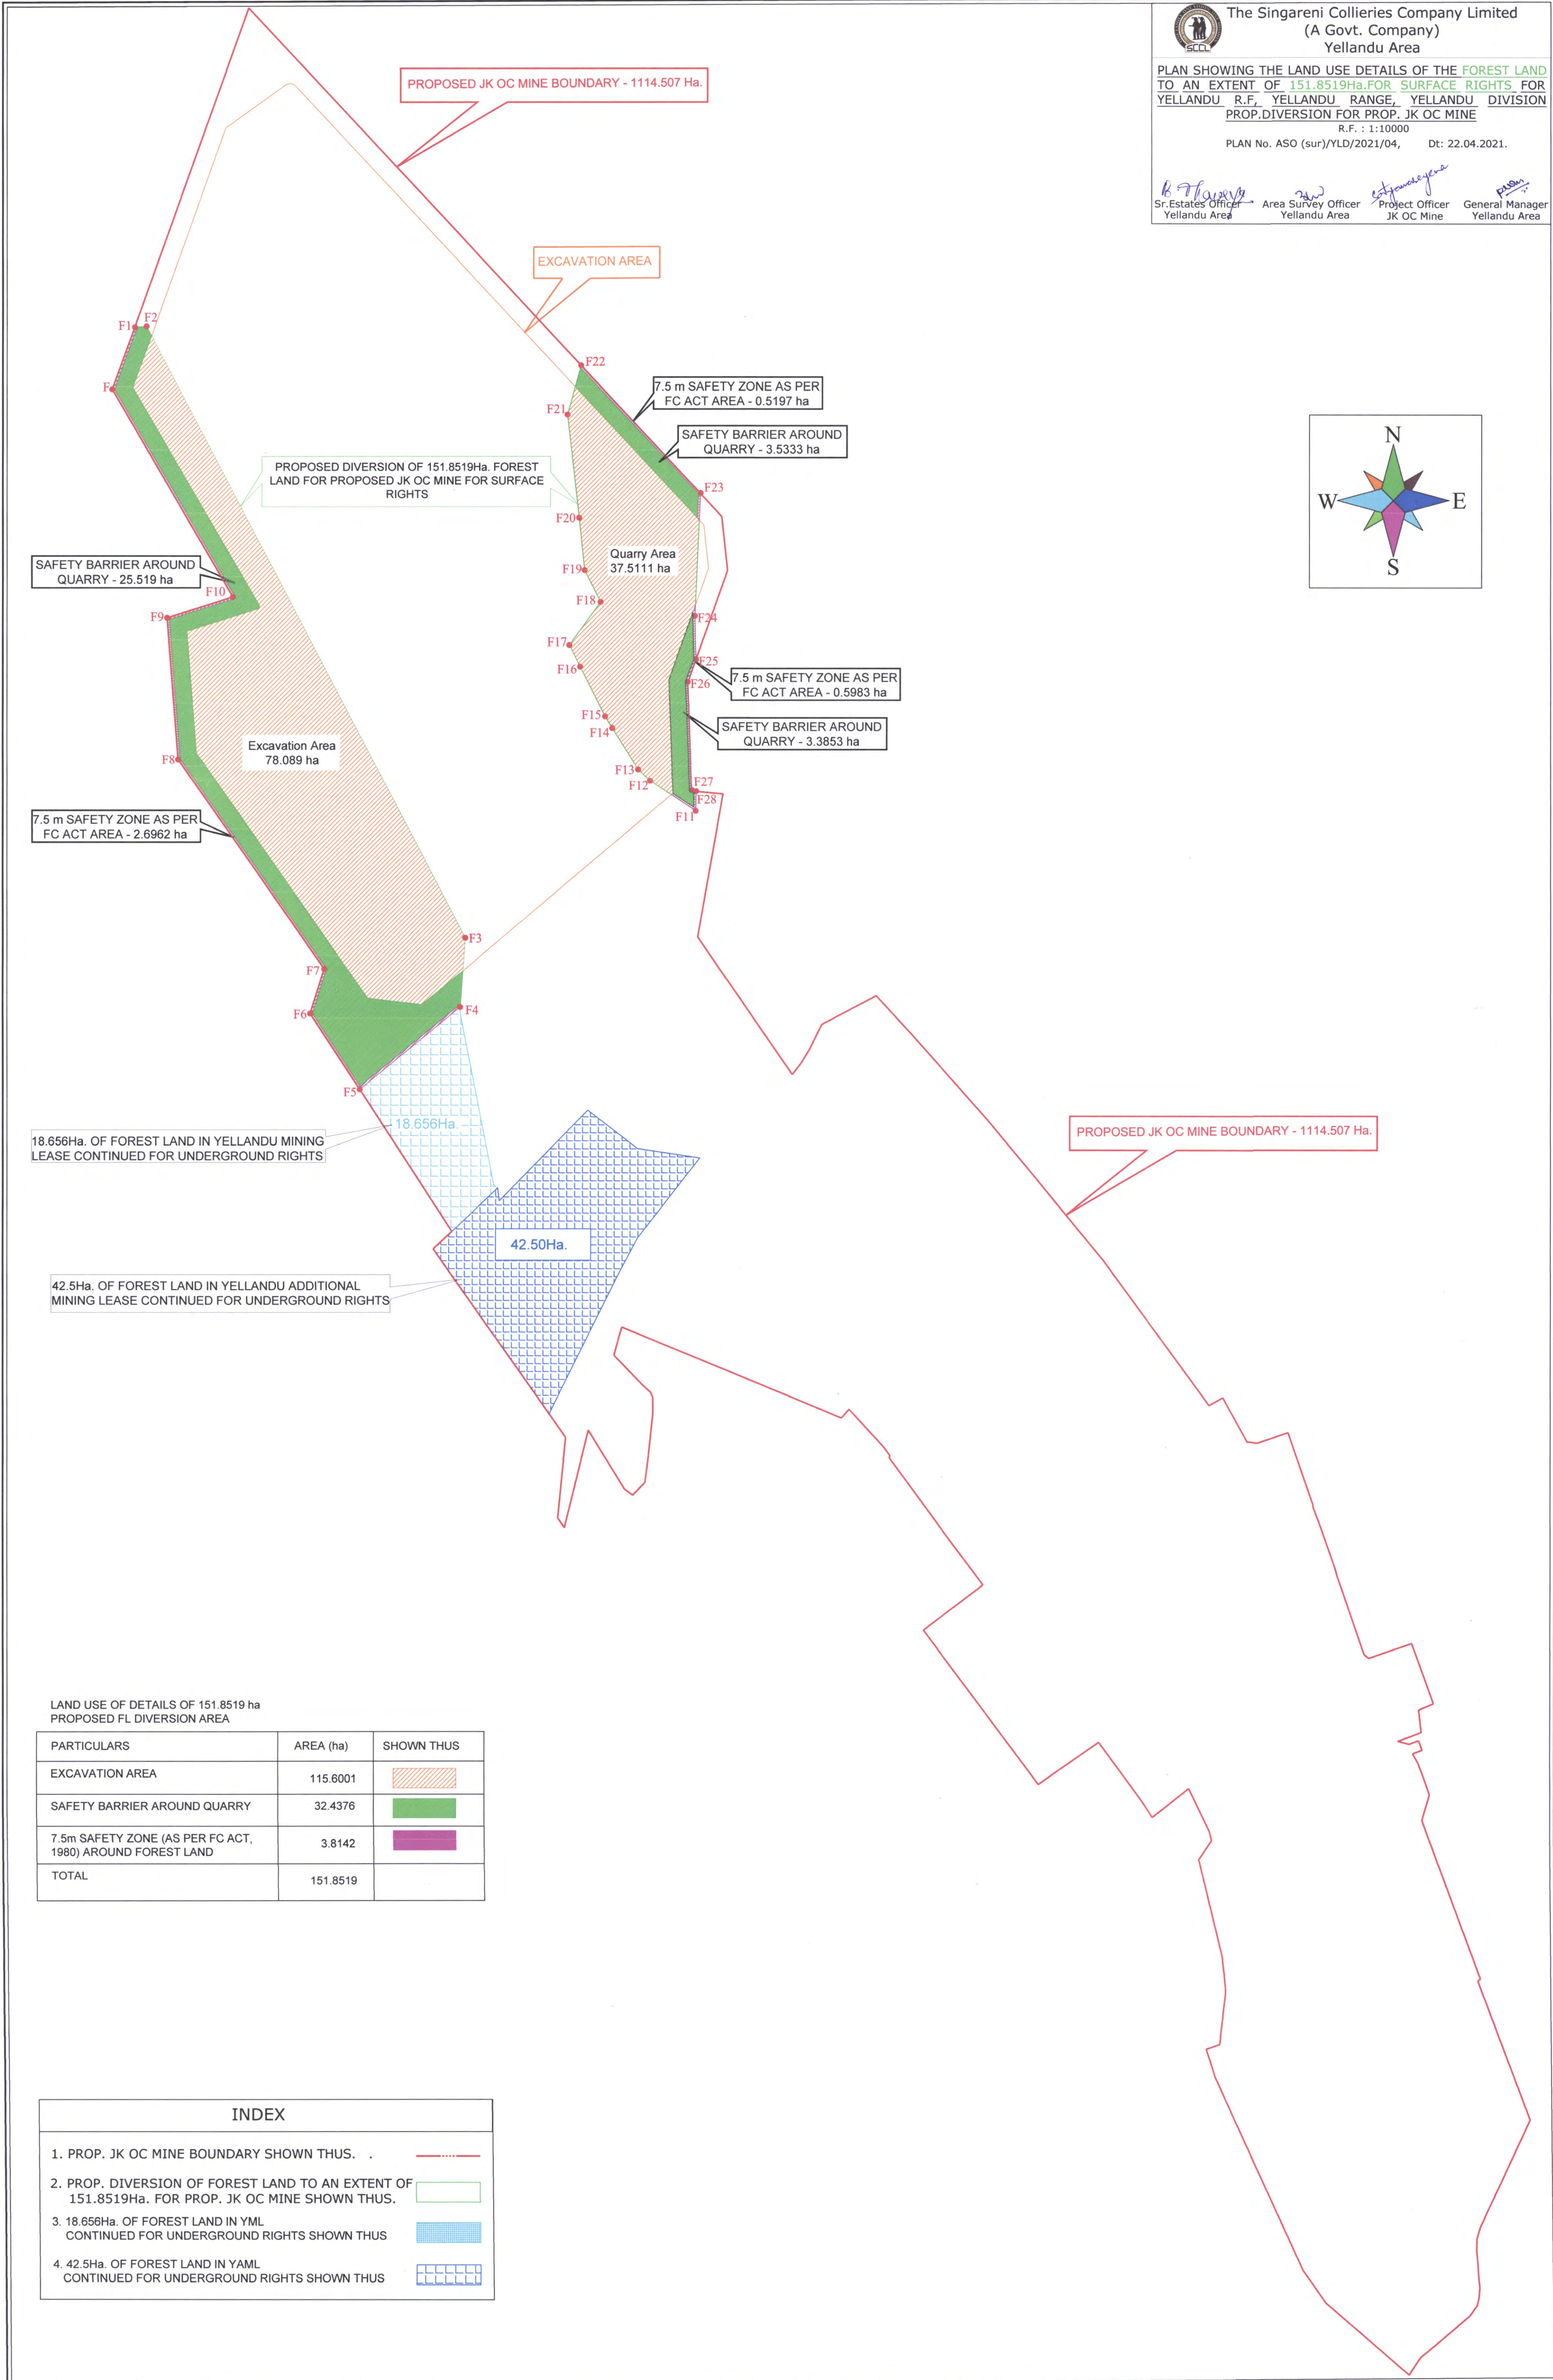

LAND USE OF DETAILS OF 151.8519 ha  
PROPOSED FL DIVERSION AREA

| PARTICULARS                                               | AREA (ha) | SHOWN THUS                                                                          |
|-----------------------------------------------------------|-----------|-------------------------------------------------------------------------------------|
| EXCAVATION AREA                                           | 115.6001  |  |
| SAFETY BARRIER AROUND QUARRY                              | 32.4376   |  |
| 7.5m SAFETY ZONE (AS PER FC ACT, 1980) AROUND FOREST LAND | 3.8142    |  |
| TOTAL                                                     | 151.8519  |                                                                                     |

| INDEX                                                                                          |                                                                                     |
|------------------------------------------------------------------------------------------------|-------------------------------------------------------------------------------------|
| 1. PROP. JK OC MINE BOUNDARY SHOWN THUS.                                                       |  |
| 2. PROP. DIVERSION OF FOREST LAND TO AN EXTENT OF 151.8519Ha. FOR PROP. JK OC MINE SHOWN THUS. |  |
| 3. 18.656Ha. OF FOREST LAND IN YML CONTINUED FOR UNDERGROUND RIGHTS SHOWN THUS                 |  |
| 4. 42.5Ha. OF FOREST LAND IN YAML CONTINUED FOR UNDERGROUND RIGHTS SHOWN THUS                  |  |





The Singareni Collieries Company Limited  
(A Govt. Company)  
Yellandu Area

PLAN SHOWING THE SURFACE CONTOURS OF  
PROPOSED JK OC MINE, YELLANDU



R.F. : 1:10000  
PLAN No. ASO (sur)/YLD/2021/05, Dt: 22.04.2021.

*B. V. Narayana*  
Sr. Estates Officer  
Yellandu Area

*W. V. Narayana*  
Area Survey Officer  
Yellandu Area

*S. V. Narayana*  
Project Officer  
JK OC Mine

*P. V. Narayana*  
General Manager  
Yellandu Area

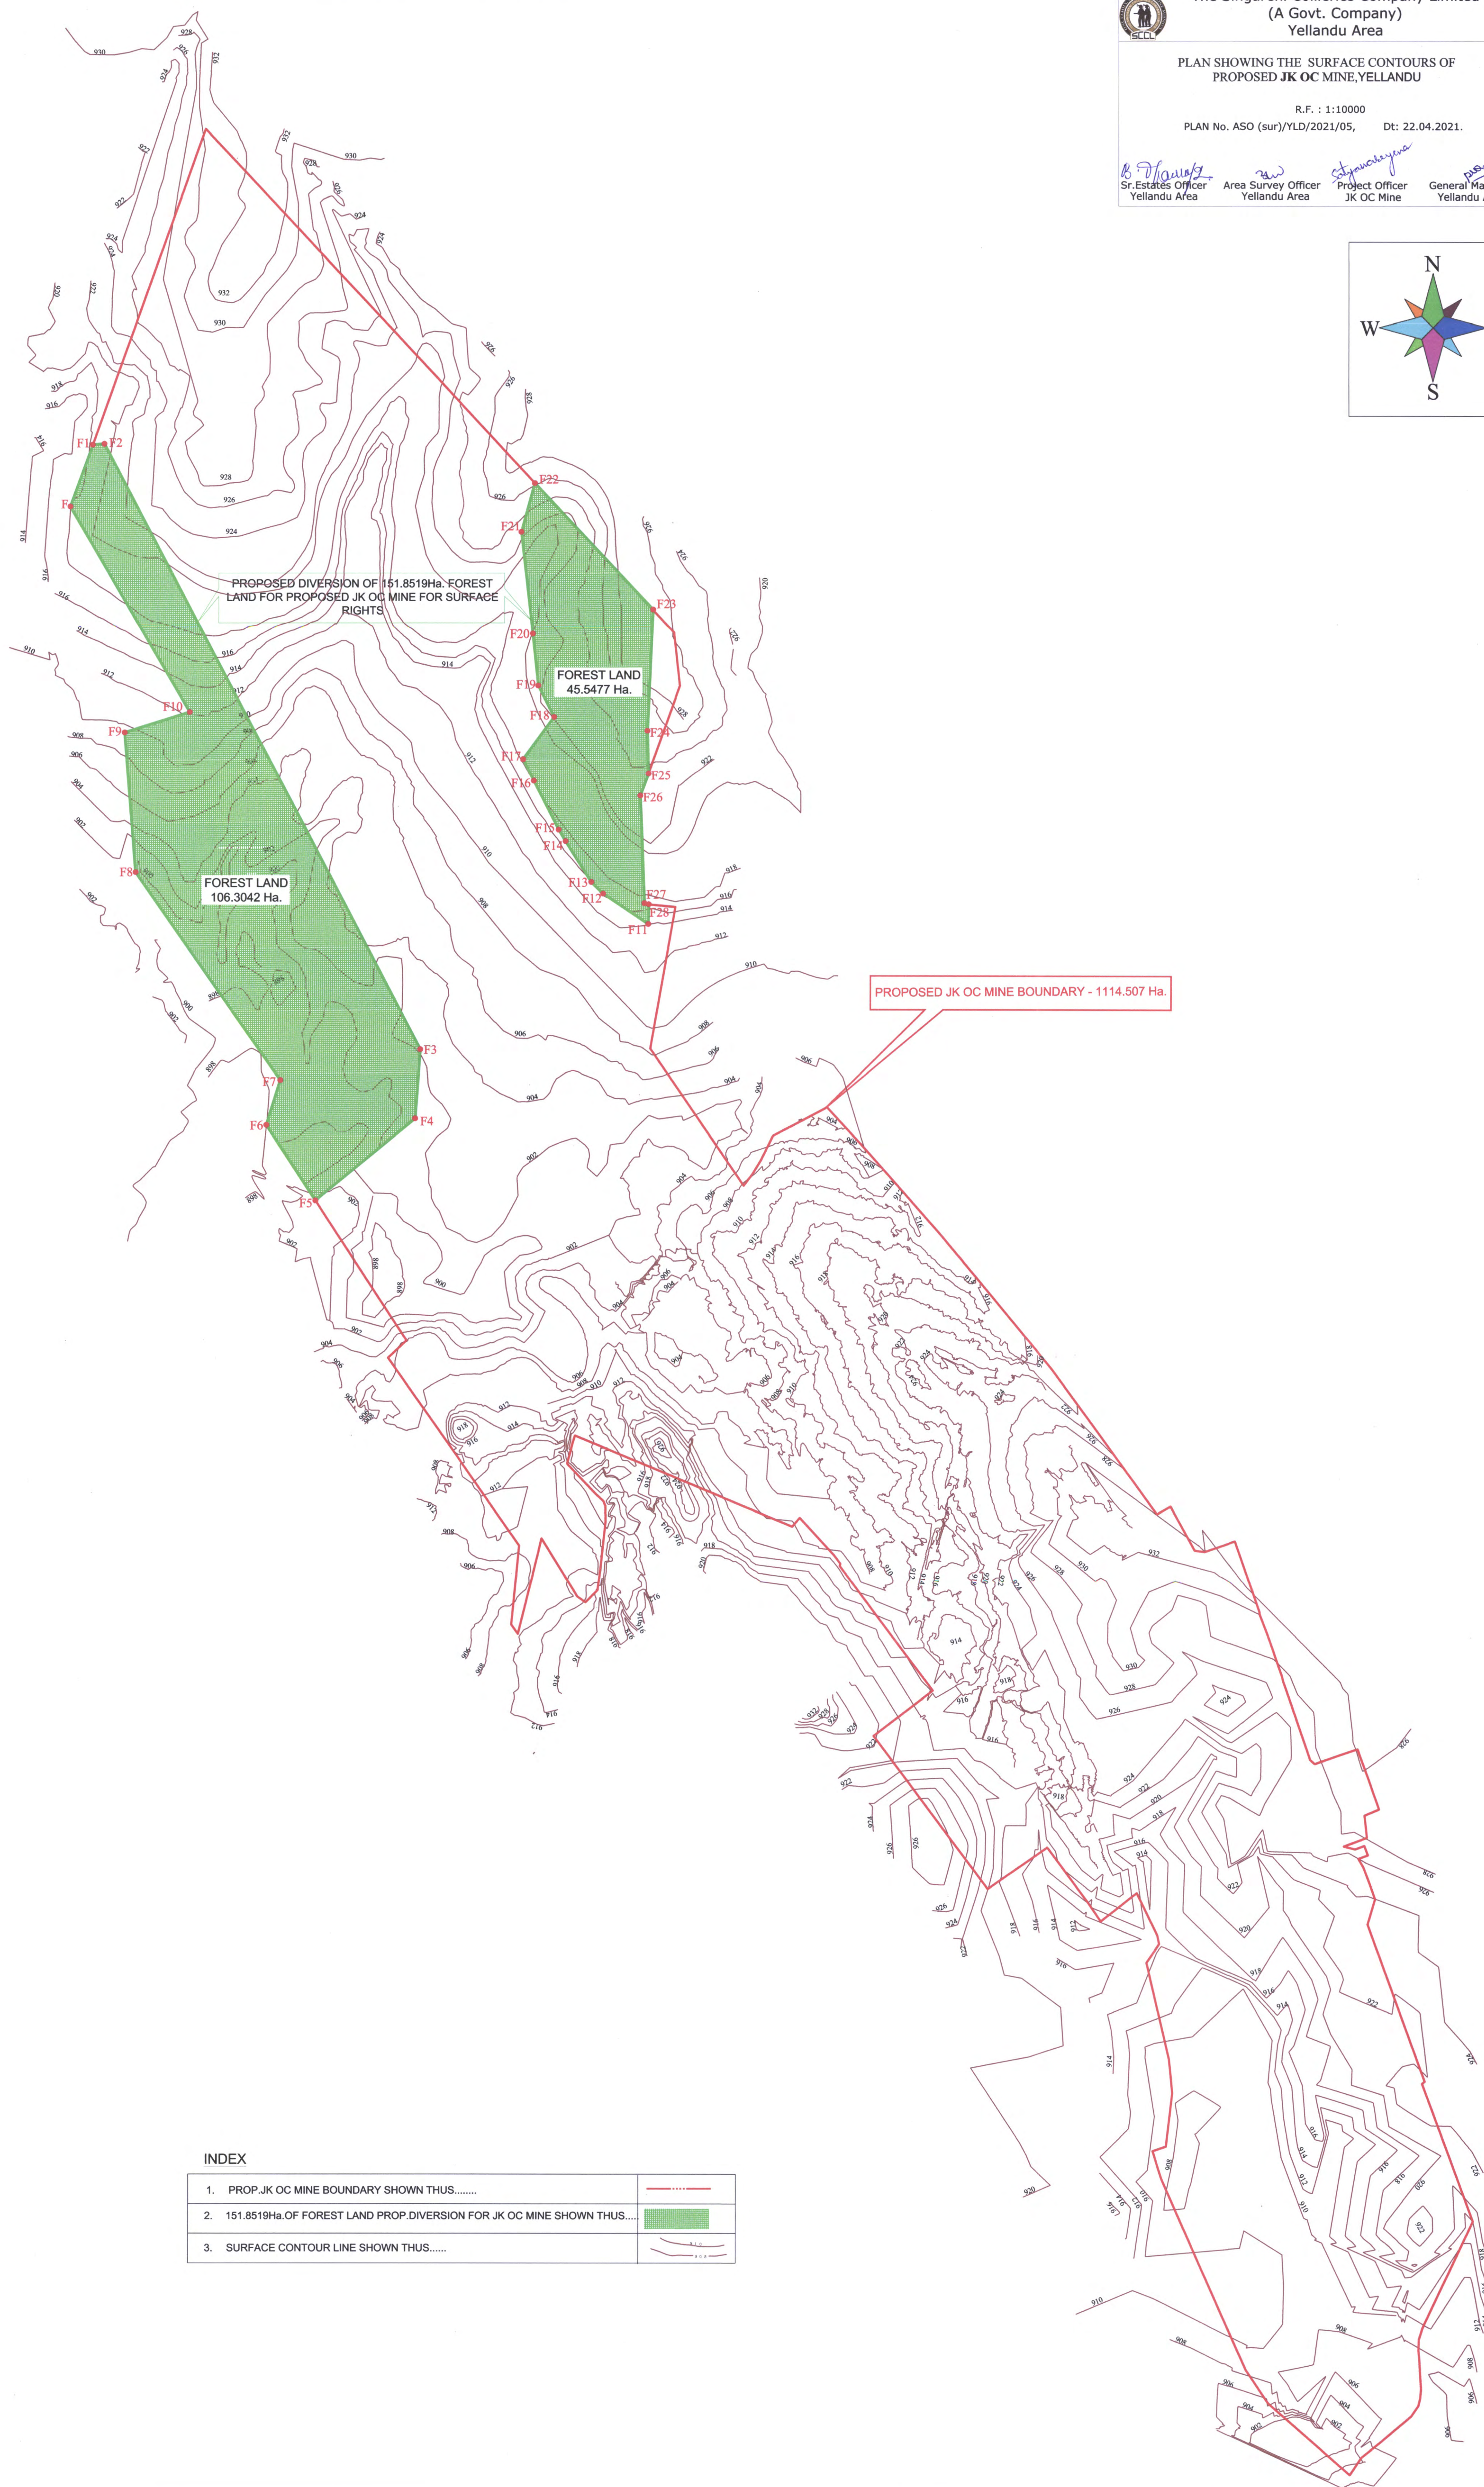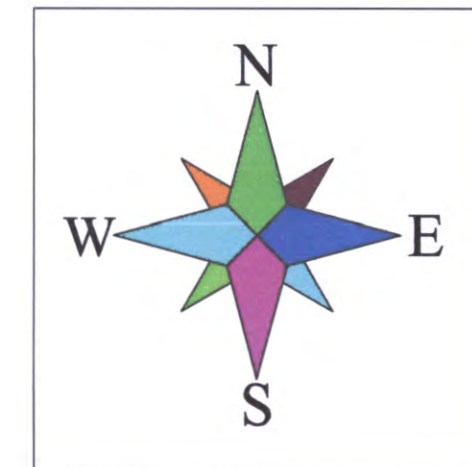

INDEX

|                                                                               |  |
|-------------------------------------------------------------------------------|--|
| 1. PROP. JK OC MINE BOUNDARY SHOWN THUS.....                                  |  |
| 2. 151.8519 Ha. OF FOREST LAND PROP. DIVERSION FOR JK OC MINE SHOWN THUS..... |  |
| 3. SURFACE CONTOUR LINE SHOWN THUS.....                                       |  |