



NOTES :-
1. The map is a reproduction of the original map and is not to be used for any purpose other than the one for which it was prepared.
2. The map is a reproduction of the original map and is not to be used for any purpose other than the one for which it was prepared.
3. The map is a reproduction of the original map and is not to be used for any purpose other than the one for which it was prepared.

COMPILED INDEX
A. Compiled from 1:50,000 scale maps. Updated for major details from satellite imagery 2015 to 2020.
Projection - UTM Datum - WGS 84
Magnetic Variation True North about 1° West in 2020.
Scale 1:50,000
Scale bar: 0 to 2 Kilometers


OPEN SERIES MAP
No. E44K12
Scale 1:50,000



भारतीय सर्वेक्षण विभाग
SURVEY OF INDIA
1st Edition 2020. Price : Rs. 50/-



NOTES :-
1. The map is a reproduction of the original map and is not to be used for any purpose other than the one for which it was prepared.
2. The map is a reproduction of the original map and is not to be used for any purpose other than the one for which it was prepared.
3. The map is a reproduction of the original map and is not to be used for any purpose other than the one for which it was prepared.

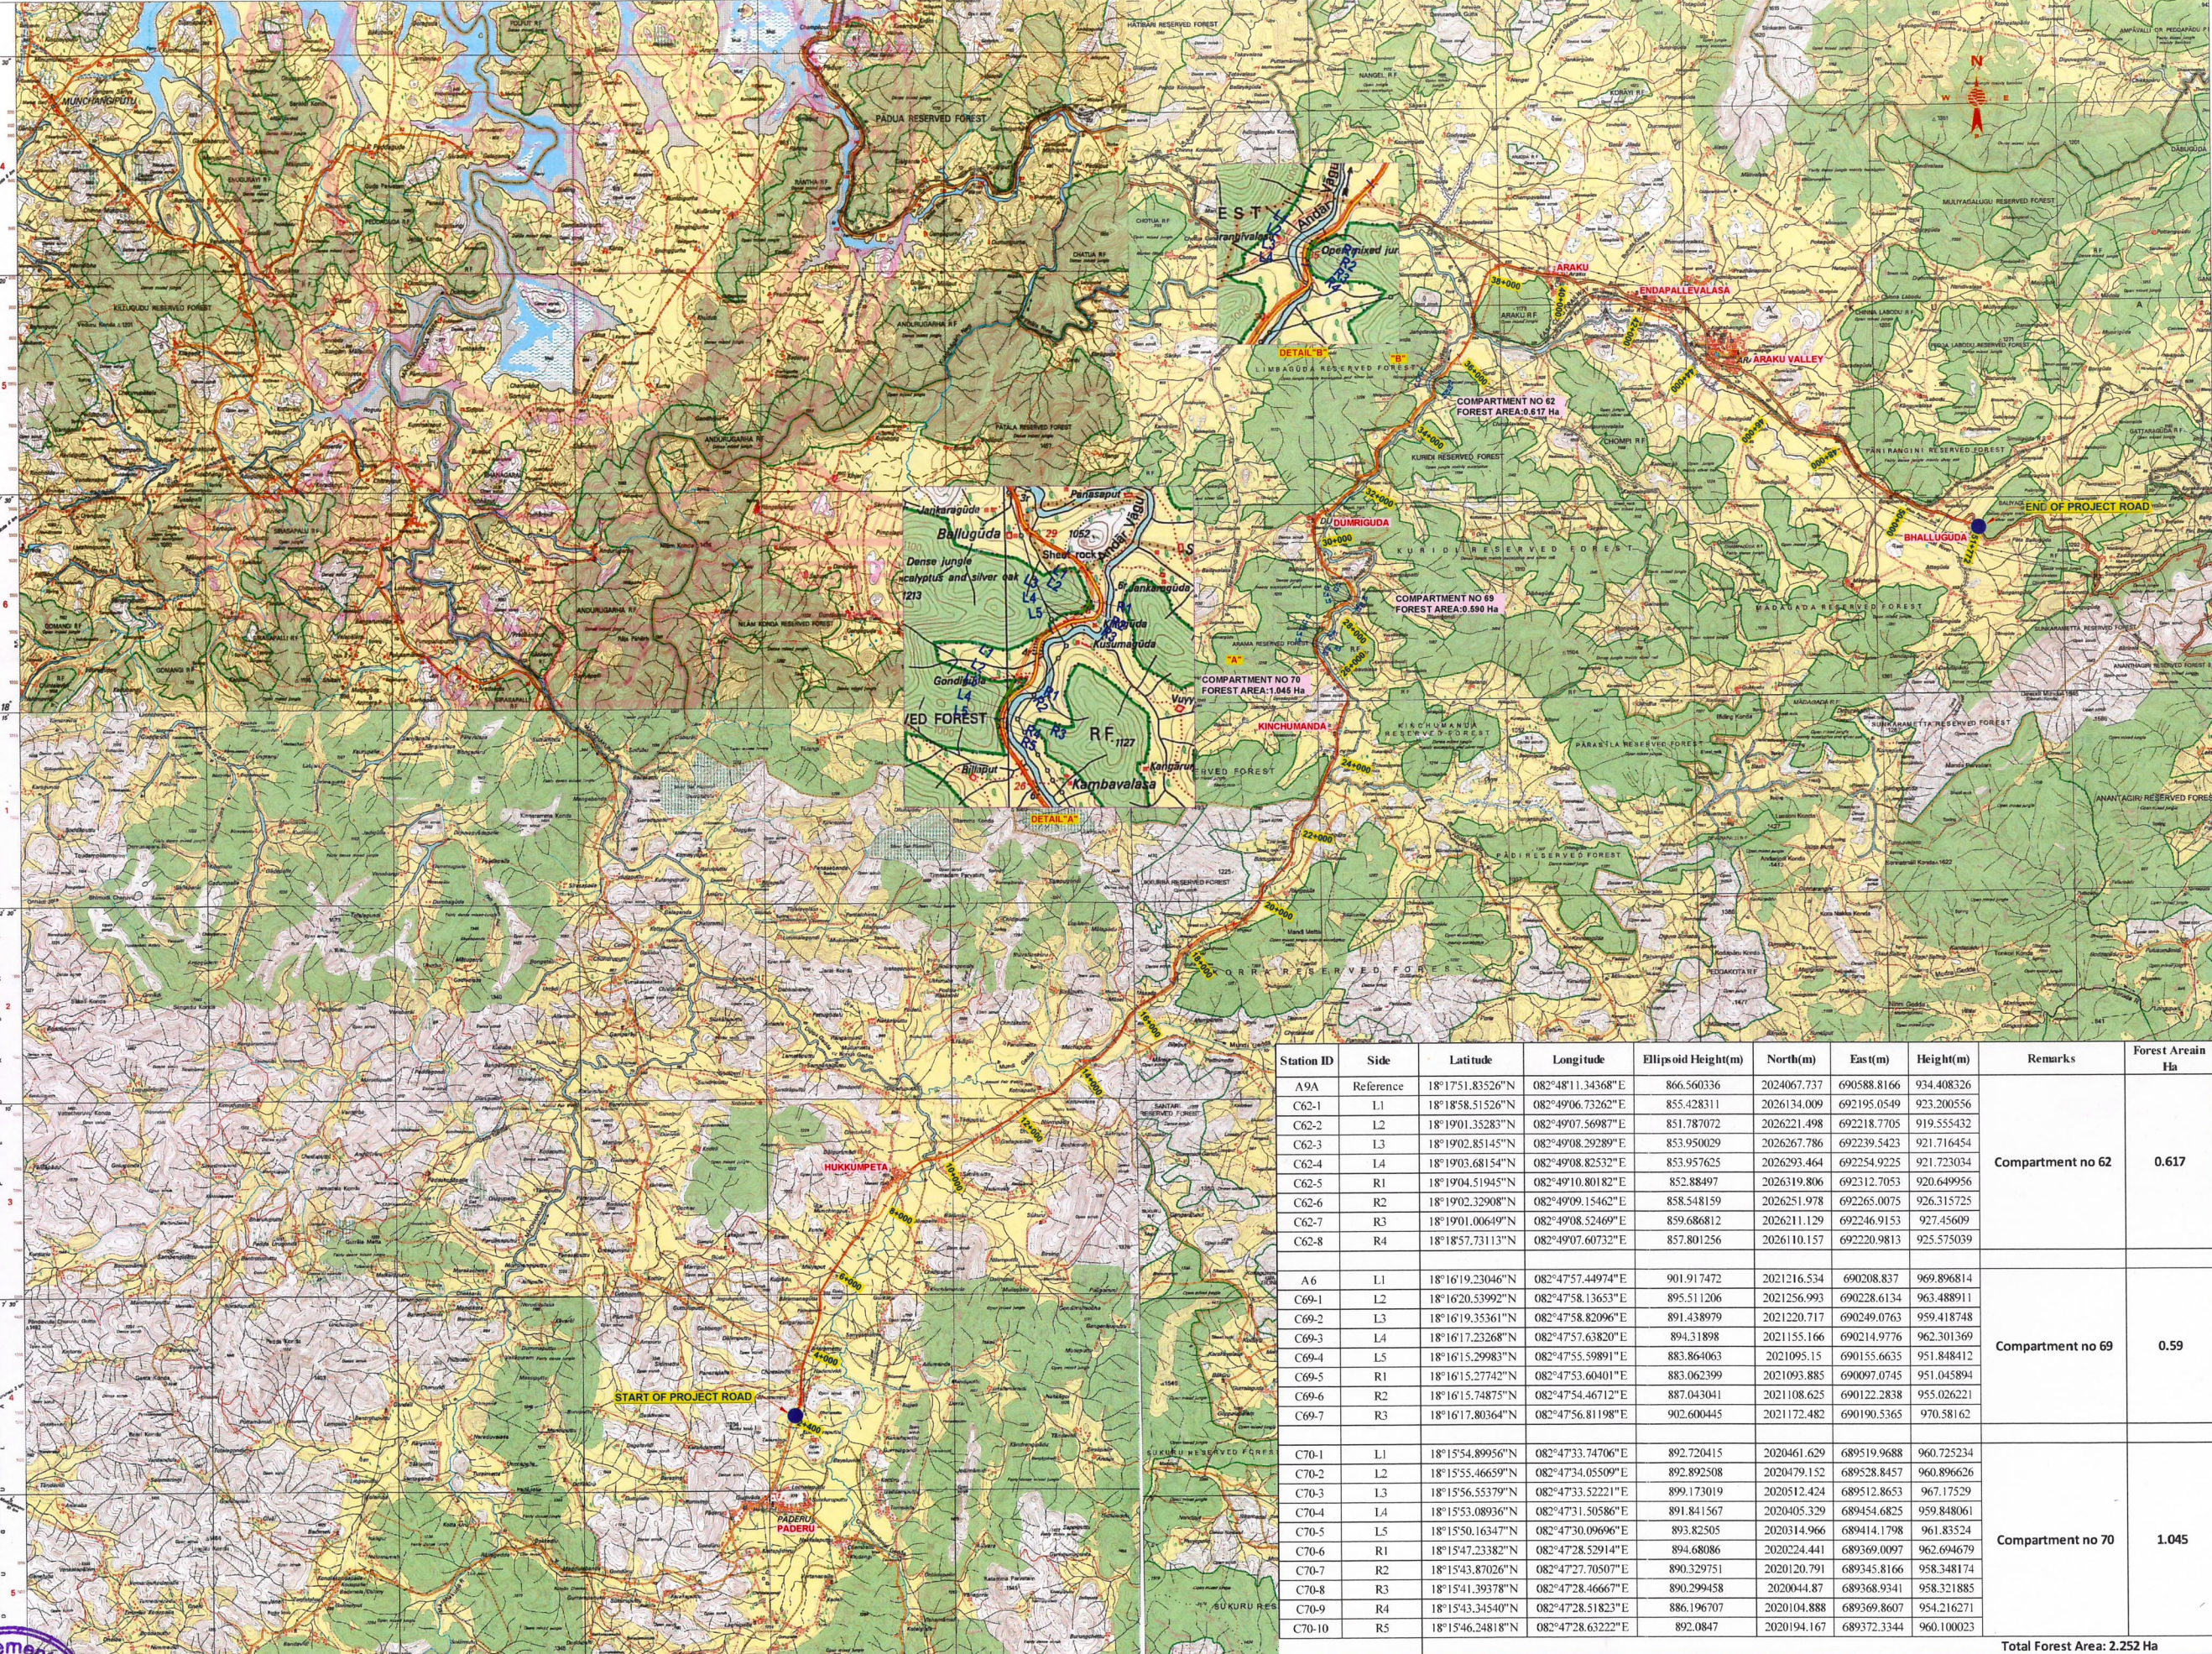

Station ID	Side	Latitude	Longitude	Ellipsoid Height(m)	North(m)	East(m)	Height(m)	Remarks	Forest Area in Ha
A9A	Reference	18°17'51.83526"N	82°48'11.34368"E	866.560336	2024067.737	690588.8166	934.408326		
C62-1	L1	18°18'58.51526"N	82°49'06.73262"E	855.428311	2026134.009	692195.0549	923.200556		
C62-2	L2	18°19'01.35283"N	82°49'07.56987"E	851.787072	2026221.498	692218.7705	919.555432		
C62-3	L3	18°19'02.85145"N	82°49'08.29289"E	853.950029	2026267.786	692239.5423	921.716454		
C62-4	L4	18°19'03.68154"N	82°49'08.82532"E	853.957625	2026293.464	692254.9225	921.723034		
C62-5	R1	18°19'04.51945"N	82°49'10.80182"E	852.88497	2026319.806	692312.7053	920.649956		
C62-6	R2	18°19'02.32908"N	82°49'09.15462"E	858.548159	2026251.978	692265.0075	926.315725		
C62-7	R3	18°19'01.00649"N	82°49'08.52469"E	859.686812	2026211.129	692246.9153	927.45609		
C62-8	R4	18°18'57.73113"N	82°49'07.60732"E	857.801256	2026110.157	692220.9813	925.575039		
A6	L1	18°16'19.23046"N	82°47'57.44974"E	901.917472	2021216.534	690208.837	969.896814		
C69-1	L2	18°16'20.53992"N	82°47'58.13653"E	895.511206	2021256.993	690228.6134	963.488911		
C69-2	L3	18°16'19.35361"N	82°47'58.82096"E	891.438979	2021220.717	690249.0763	959.418748		
C69-3	L4	18°16'17.23268"N	82°47'57.63820"E	894.31898	2021155.166	690214.9776	962.301369		
C69-4	L5	18°16'15.29983"N	82°47'55.59891"E	883.864063	2021095.15	690155.6635	951.848412		
C69-5	R1	18°16'15.27742"N	82°47'53.60401"E	883.062399	2021093.885	690097.0745	951.045894		
C69-6	R2	18°16'15.74875"N	82°47'54.46712"E	887.043041	2021108.625	690122.2838	955.026221		
C69-7	R3	18°16'17.80364"N	82°47'56.81198"E	902.600445	2021172.482	690190.5365	970.58162		
C70-1	L1	18°15'54.89956"N	82°47'33.74706"E	892.720415	2020461.629	689519.9688	960.725234		
C70-2	L2	18°15'55.46659"N	82°47'34.05509"E	892.892508	2020479.152	689528.8457	960.896626		
C70-3	L3	18°15'56.55379"N	82°47'33.52221"E	899.173019	2020512.424	689512.8653	967.17529		
C70-4	L4	18°15'53.08936"N	82°47'31.50586"E	891.841567	2020405.329	689454.6825	959.848061		
C70-5	L5	18°15'50.16347"N	82°47'30.09696"E	893.82505	2020314.966	689414.1798	961.83524		
C70-6	R1	18°15'47.23382"N	82°47'28.52914"E	894.68086	2020224.441	689369.0097	962.694679		
C70-7	R2	18°15'43.87026"N	82°47'27.70507"E	890.329751	2020120.791	689345.8166	958.348174		
C70-8	R3	18°15'41.39378"N	82°47'28.46667"E	890.299458	2020044.87	689368.9341	958.321885		
C70-9	R4	18°15'43.34540"N	82°47'28.51823"E	886.196707	2020104.888	689369.8607	954.216271		
C70-10	R5	18°15'46.24818"N	82°47'28.63222"E	892.0847	2020194.167	689372.3344	960.100023		
Total Forest Area: 2.252 Ha									

CLIENT: Gulshan / Gulshan & Associates
DESIGN CONSULTANT: SARA SERVICES AND SOLUTIONS PVT. LTD.
PROJECT: CONSULTANCY SERVICES FOR PROJECT MANAGEMENT INCLUDING PREPARATION OF DETAILED PROJECT REPORT OF SELECTED STRETCHES/ CORRIDORS OF NATIONAL HIGHWAYS/STATE ROADS (APPROVED IN PRINCIPLE) FOR DECLARATION AS NATIONAL HIGHWAYS IN THE STATE OF ANDHRA PRADESH FOR UPGRADE TO TWO/FOUR LANE WITH PAVED SHOULDER CONFIGURATION FROM PADERU TO ARAKU (UPTO BHALLUGUDA) SECTION OF NH-516E UNDER PACKAGE NO. NH/AP(R&B)-10
PACKAGE- 4 & 5 : PADERU TO ARAKU (UPTO BHALLUGUDA) (FROM KM : 2+400 TO KM : 51+772)
Forest Range Officer
Forest Section Officer
Forest Block Officer

DETAIL:-
MAP SHOWING DGPS POINTS FOR THE DIVERSION OF FOREST LAND OF ABOUT 2.252 HA FOR TWO LANE OF PADERU TO ARAKU SECTION (UPTO BHALLUGUDA) OF NH-516E HAVING LENGTH OF 49.495 KM IN THE STATE OF ANDHRA PRADESH
DRAWN: D. Manoj Kumar
DESIGNED: D. Manoj Kumar
CHECKED: D. Manoj Kumar
APPROVED: D. Manoj Kumar

DRAWING NO: SHEET- 1 OF 1
DATE: JAN - 2022
PAPER: A0
REV: R2
DRAWN: D. Manoj Kumar
DESIGNED: D. Manoj Kumar
CHECKED: D. Manoj Kumar
APPROVED: D. Manoj Kumar