


Land details				
Sl.no.	Name of owner / Occupier	TP No.	Survey No	Remarks
1	Chakko Joseph	Nil	161/1	Forest land with possession certificate without patta
2	Alfonsa Sudheesh	Nil	161/1	Forest land with possession certificate without patta
3	Kousalliya Prasad	Nil	161/1	Forest land with out possession certificate or patta
4	M.N Thankappan	Nil	161/1	Forest land with possession certificate without patta
5	Rani Johni	10425	495/1-1-14	Patta land
6	Varkey Kurian	6766	1399/72-2	Patta land
7	Vakkachan kuruvila	11265	1399/128	Patta land
8	Leela Thomas	9529	1399/42	Patta land
9	Kishore Kumar	11116	1398/204-5	Patta land
10	Jolley Varghese	5087	1399/232	Patta land
11	Chinnamma Joseph	9804	1398/204	Patta land
12	Aneesh Anandh	11591	1399/128-2	Patta land
13	Aji Antony	3572	1398/203	Patta land

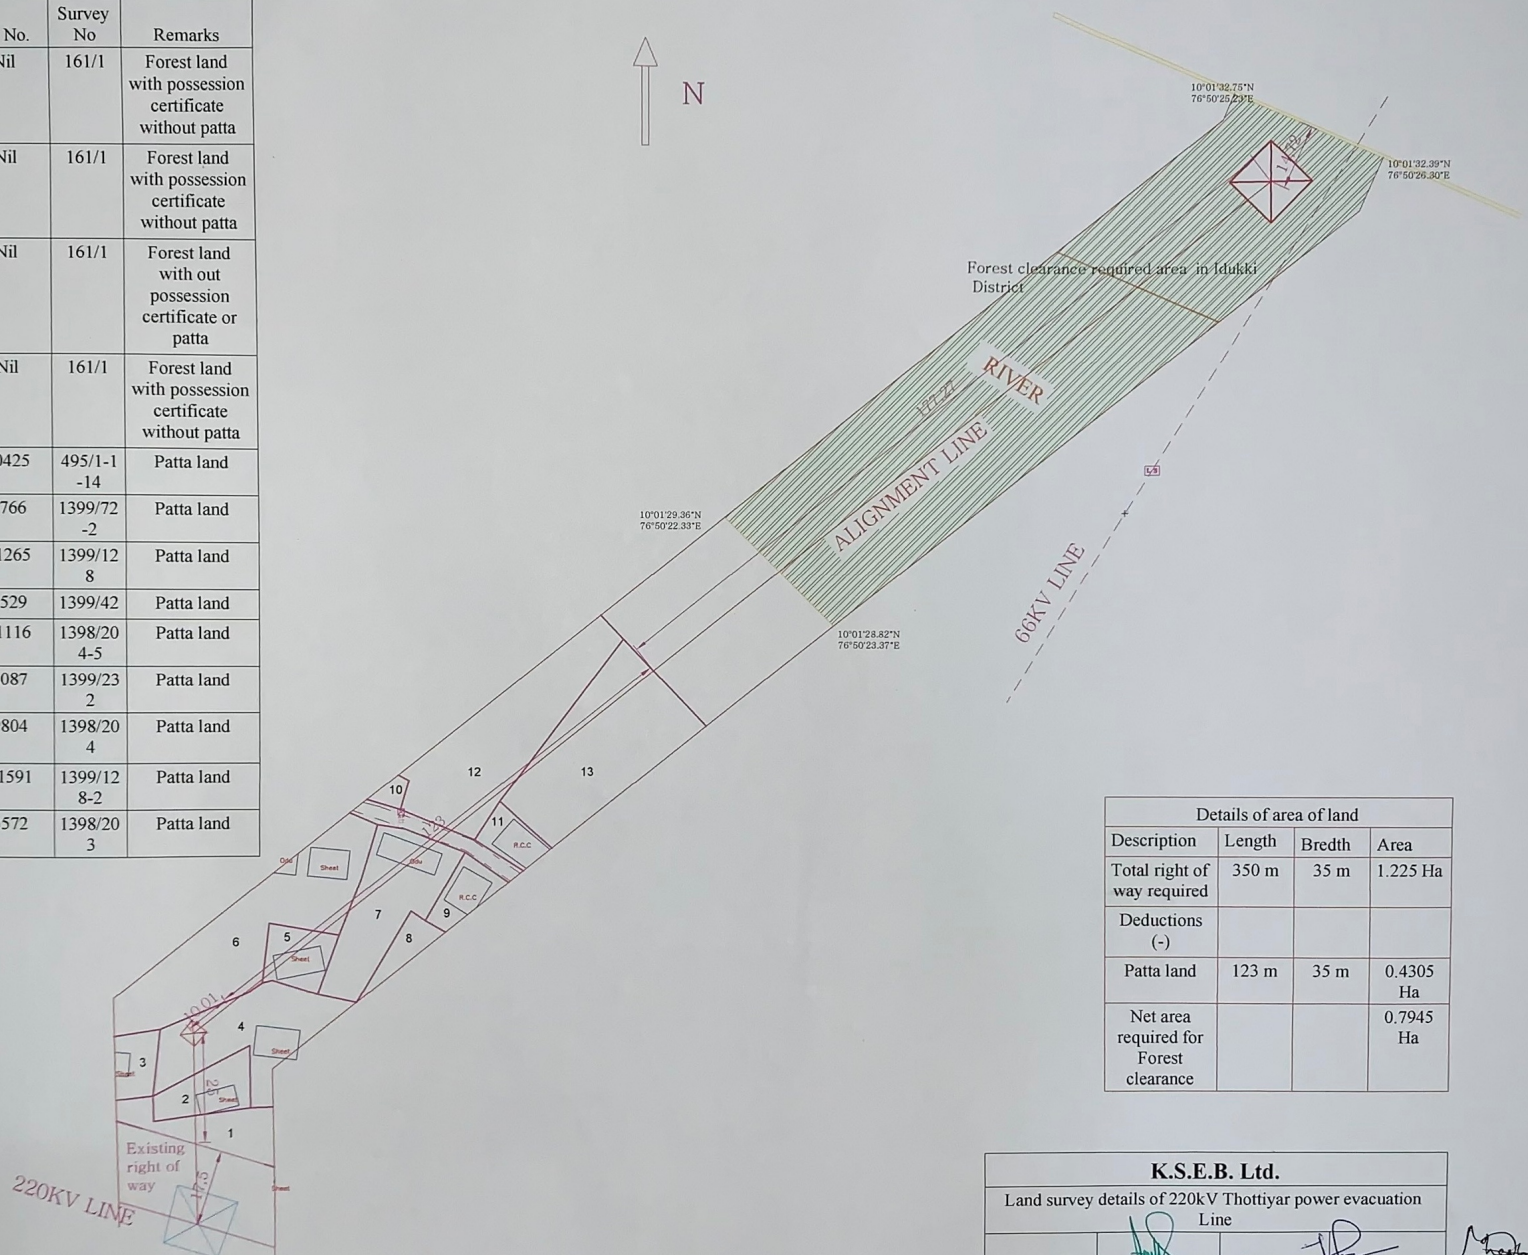

Details of area of land			
Description	Length	Bredth	Area
Total right of way required	350 m	35 m	1.225 Ha
Deductions (-)			
Patta land	123 m	35 m	0.4305 Ha
Net area required for Forest clearance			0.7945 Ha

K.S.E.B. Ltd.	
Land survey details of 220kV Thottiyar power evacuation Line	
Executive Engineer Transmission Division Kothamangalam	Assistant Executive Engineer Transmission Subdivision Kothamangalam

Assistant Engineer
T.C. Section
Kothamangalam