



APPLICATION DRAWING FOR THE DIVERSION OF 0.8806 Ha OF FOREST LAND IN SY NO. 32, 40 & 45 OF KACHAPURA VILLAGE, LINGASUGURU TALUK, RAYACHURU DISTRICT FOR THE CONSTRUCTION OF ROAD FROM KACHAPURA VILLAGE TO ANAWERI VILLAGE. IN FAVOR OF PWD DEPARTMENT, RAYACHURU DIVISION, RAYACHURU DISTRICT

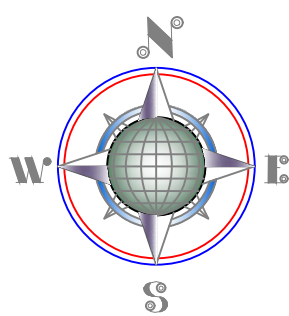

SCALE : 1:9700

INDEX

SL NO.	DESCRIPTION	CODING
1	Village Boundary	-----
2	Survey Number Boundary	-----
3	Survey Numbers	4
4	Existing Roads	-----
5	Proposed New Road	-----
6	Forest Area	-----

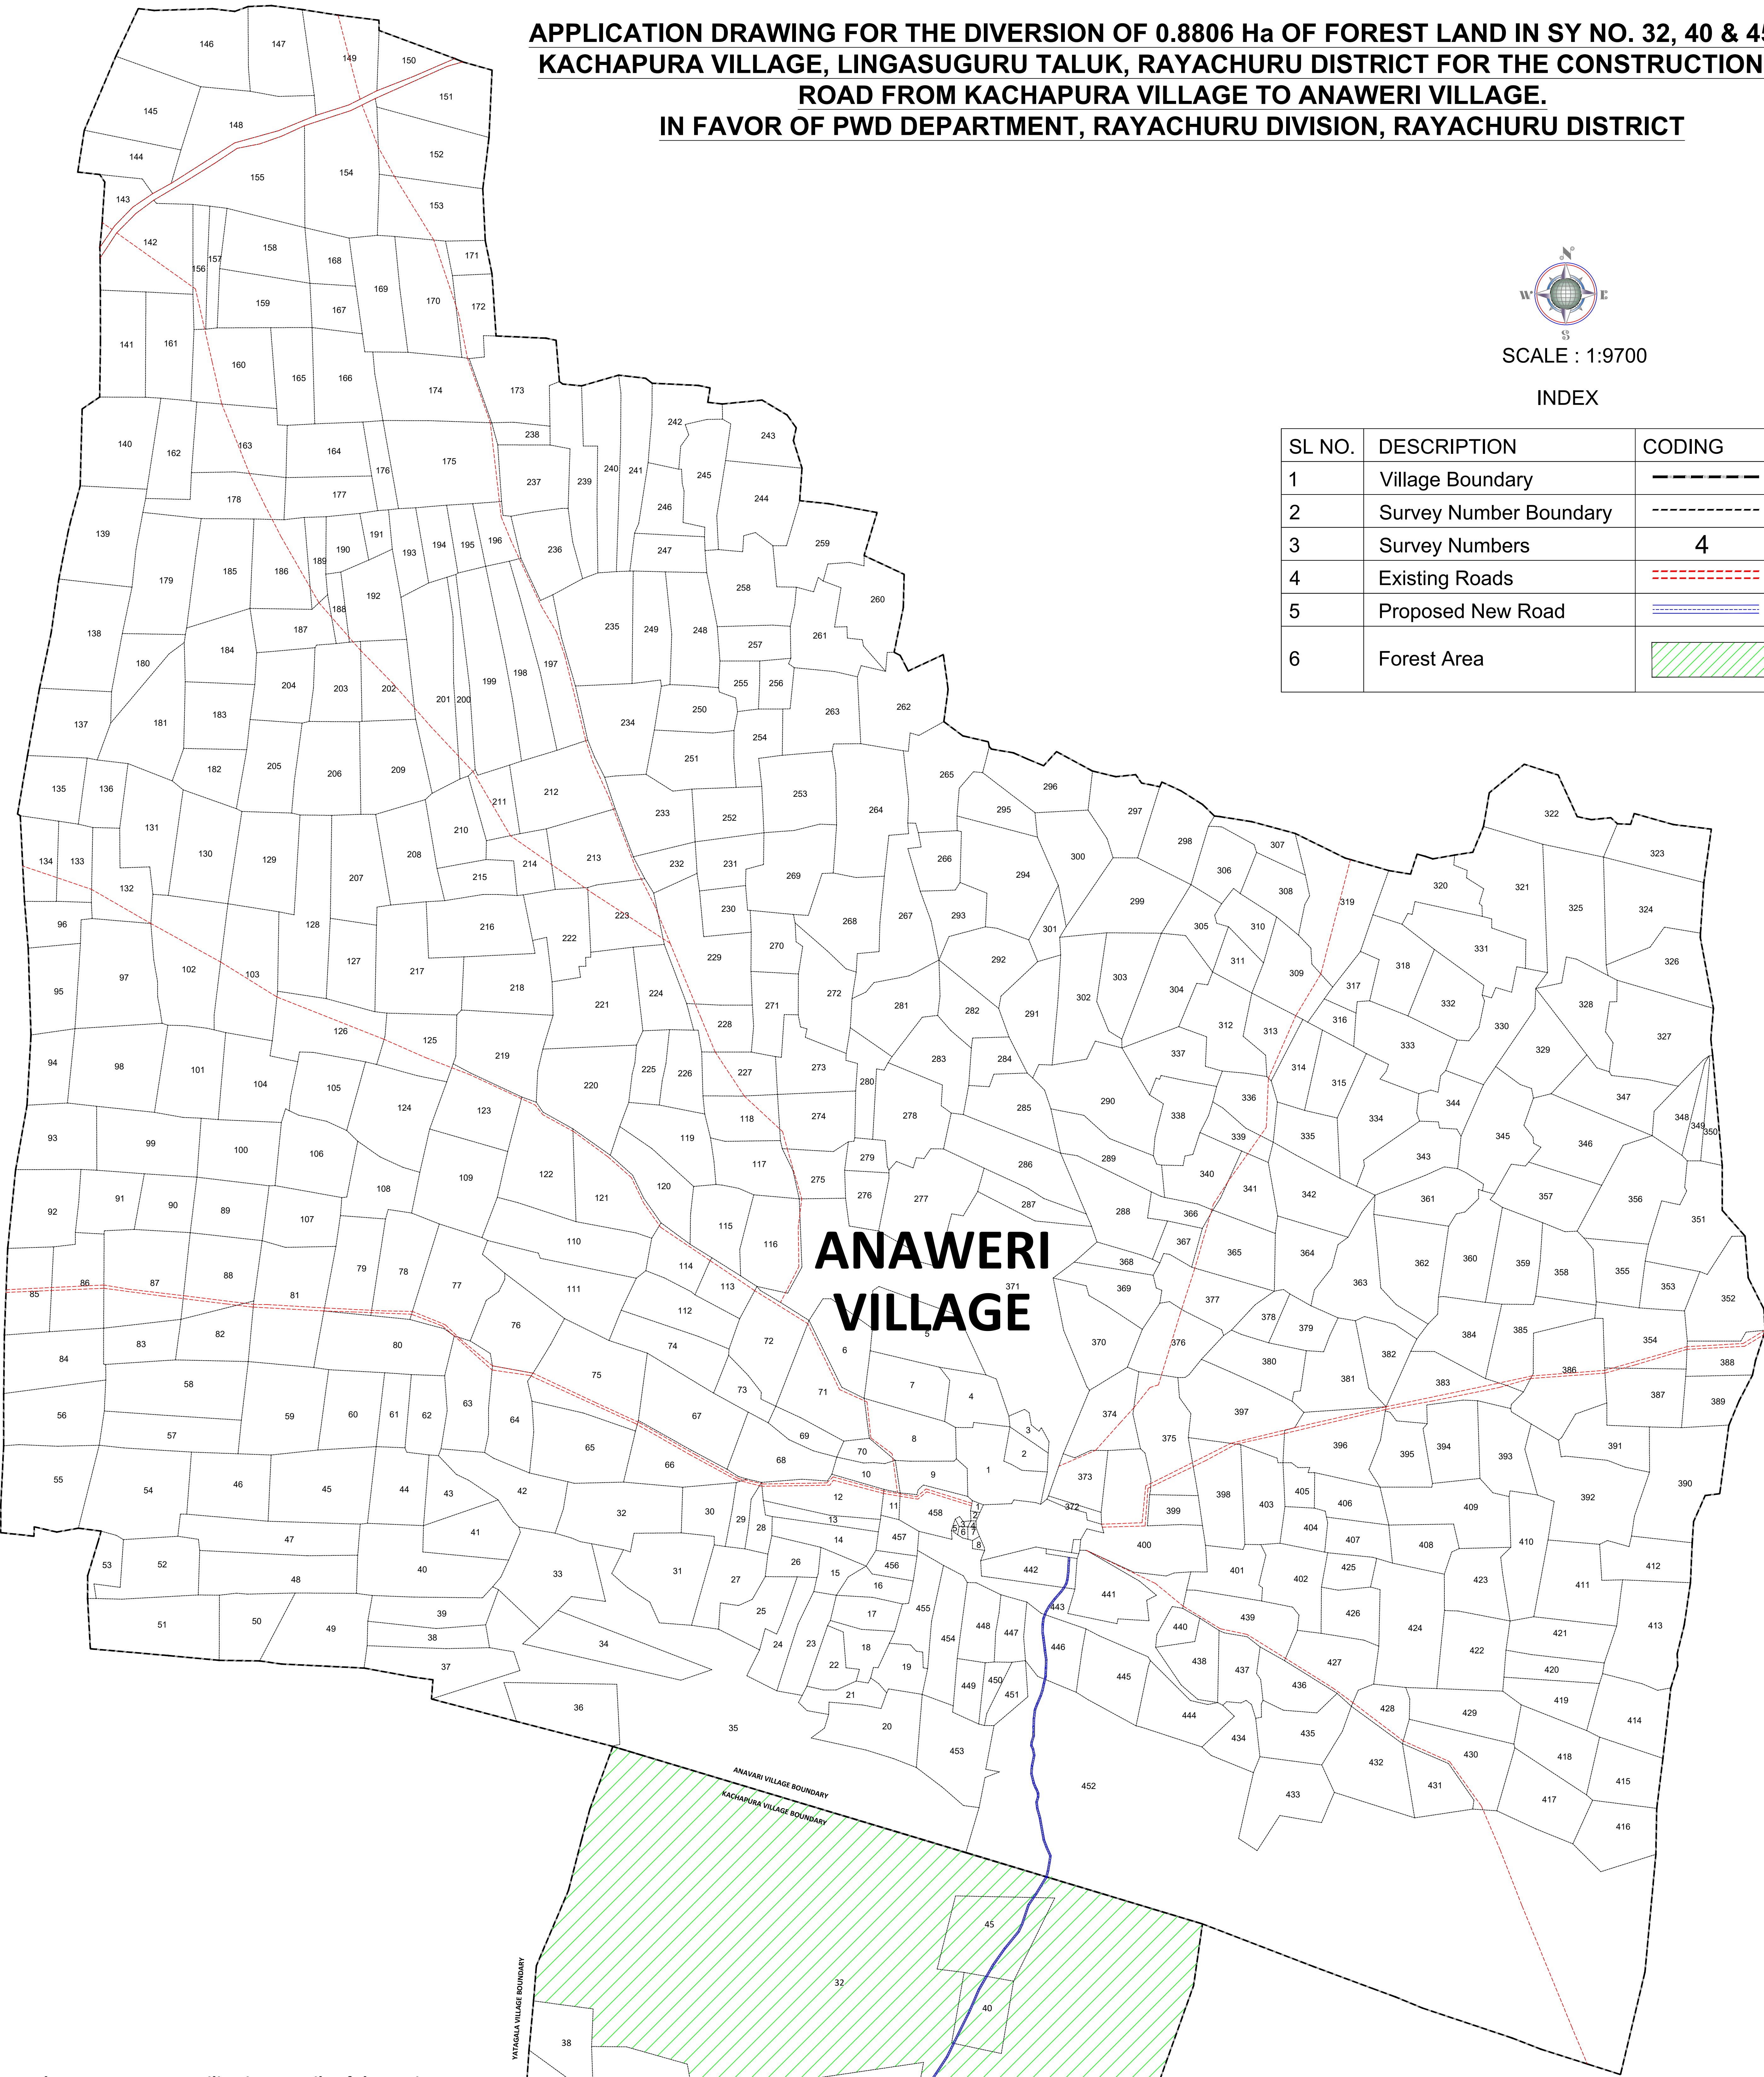

Forest and Non Forest Area Utilization Details of the Project

Sl No	District	Taluk	Village	Survey No.	Components	Length in M	Width in M	Area in Sqm	Forest Area in Ha	Non Forest Area in Ha
1	Rayachuru	Maski	Kachapura	46	Carriage Way	207.0000	3.5000	724.5000	-	0.0725
					Left Side Shoulder	207.0000	0.7500	155.2500	-	0.0155
					Right Side Shoulder	207.0000	0.7500	155.2500	-	0.0155
					Left Side Drain	207.0000	1.0000	207.0000	-	0.0207
					Right Side Drain	207.0000	1.0000	207.0000	-	0.0207
					Carriage Way	481.0000	3.5000	1,683.5000	0.1684	-
				32	Left Side Shoulder	481.0000	0.7500	360.7500	0.0361	-
					Right Side Shoulder	481.0000	0.7500	360.7500	0.0361	-
					Left Side Drain	481.0000	1.0000	481.0000	0.0481	-
					Right Side Drain	481.0000	1.0000	481.0000	0.0481	-
					Carriage Way	375.0000	3.5000	1,312.5000	0.1313	-
					Left Side Shoulder	375.0000	0.7500	281.2500	0.0281	-
				40	Right Side Shoulder	375.0000	0.7500	281.2500	0.0281	-
					Left Side Drain	375.0000	1.0000	375.0000	0.0375	-
					Right Side Drain	375.0000	1.0000	375.0000	0.0375	-
					Carriage Way	402.0000	3.5000	1,407.0000	0.1407	-
					Left Side Shoulder	402.0000	0.7500	301.5000	0.0302	-
					Right Side Shoulder	402.0000	0.7500	301.5000	0.0302	-
				45	Left Side Drain	402.0000	1.0000	402.0000	0.0402	-
					Right Side Drain	402.0000	1.0000	402.0000	0.0402	-
					Carriage Way	836.0000	3.5000	2,926.0000	-	0.2926
					Left Side Shoulder	836.0000	0.7500	627.0000	-	0.0627
					Right Side Shoulder	836.0000	0.7500	627.0000	-	0.0627
					Left Side Drain	836.0000	1.0000	836.0000	-	0.0836
				446	Right Side Drain	836.0000	1.0000	836.0000	-	0.0836
					Carriage Way	269.0000	3.5000	941.5000	-	0.0942
					Left Side Shoulder	269.0000	0.7500	201.7500	-	0.0202
					Right Side Shoulder	269.0000	0.7500	201.7500	-	0.0202
					Left Side Drain	269.0000	1.0000	269.0000	-	0.0269
					Right Side Drain	269.0000	1.0000	269.0000	-	0.0269
2	Rayachuru	Lingasuguru	Anaweri	452	Carriage Way	137.0000	3.5000	479.5000	-	0.0480
					Left Side Shoulder	137.0000	0.7500	102.7500	-	0.0103
					Right Side Shoulder	137.0000	0.7500	102.7500	-	0.0103
					Left Side Drain	137.0000	1.0000	137.0000	-	0.0137
					Right Side Drain	137.0000	1.0000	137.0000	-	0.0137
					Carriage Way	128.0000	3.5000	448.0000	-	0.0448
				443	Left Side Shoulder	128.0000	0.7500	96.0000	-	0.0096
					Right Side Shoulder	128.0000	0.7500	96.0000	-	0.0096
					Left Side Drain	128.0000	1.0000	128.0000	-	0.0128
					Right Side Drain	128.0000	1.0000	128.0000	-	0.0128
					Carriage Way	128.0000	3.5000	448.0000	-	0.0448
					Left Side Shoulder	128.0000	0.7500	96.0000	-	0.0096
					Right Side Shoulder	128.0000	0.7500	96.0000	-	0.0096
					Left Side Drain	128.0000	1.0000	128.0000	-	0.0128
					Right Side Drain	128.0000	1.0000	128.0000	-	0.0128
					Total Area in Ha				0.8806	1.1039

KACHAPURA VILLAGE

ಇಲ್ಲಿಂದ ರಸ್ತೆ ನಿರ್ಮಿಸುವುದು
ಮಾನ್ಯ ಸರ್ಕಾರದಿಂದ
ಅನುಮೋದನೆ ದೊರೆತಿದೆ.