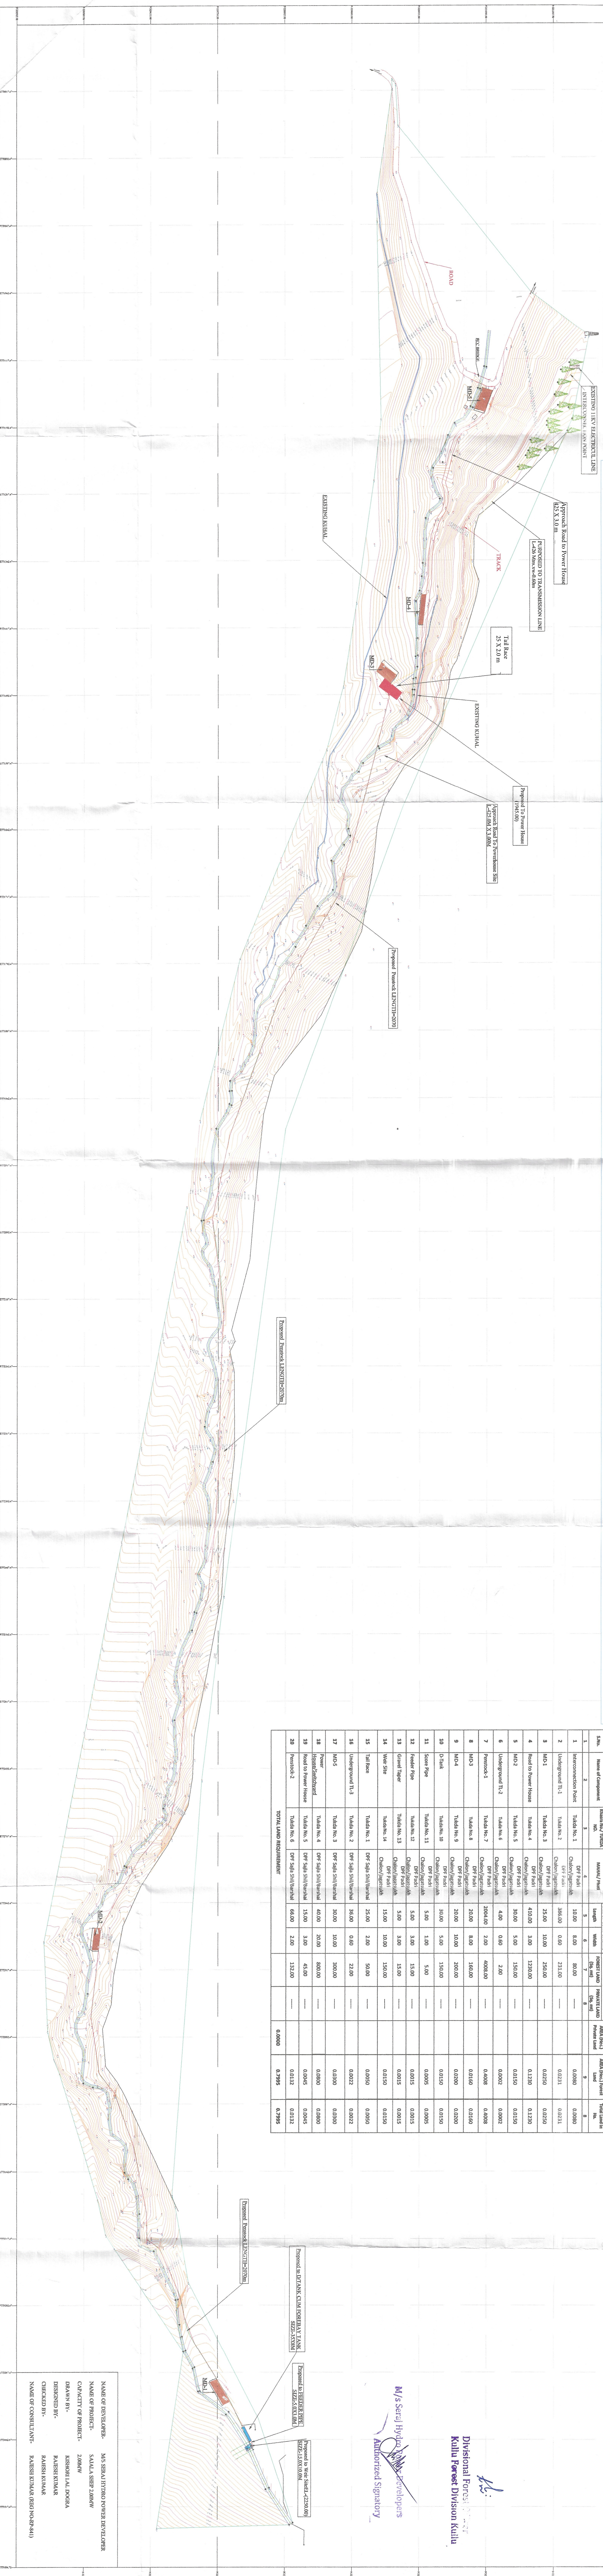


LAND USE / LAYOUT MAP OF SAJLA SHEP (2.00 MW)

[illegible]

NAME OF DEVELOPER-	M/S SERA HYDRO POWER DEVELOPER
NAME OF PROJECT-	SALALA SHEP 20MW
CAPACITY OF PROJECT-	2.00MW
DRAWN BY-	KISHORI LAL DOGRA
DESIGNED BY-	RAJESH KUMAR
CHECKED BY-	RAJESH KUMAR
NAME OF CONSULTANT-	RAJESH KUMAR (REG NO-RP341)

for

Divisional Forester
Kullu Forest Division Kullu

M/S Satej Hydrulic Pipe Fittings

Authorized Signatory