

N:2064500

Udafa Survey Nos Summary

Survey No	Location
47	West of S.No.35
135	East of S.No.154
137	North of S.No.95
147	North of S.No.90

N:2064300

N:2064100

N:2063900

N:2063700

N:2063500

N:2063300

N:2063100

N:2062900

N:2062700


N:2062500

N:2062300

N:2062100

N:2061900

N:2061700

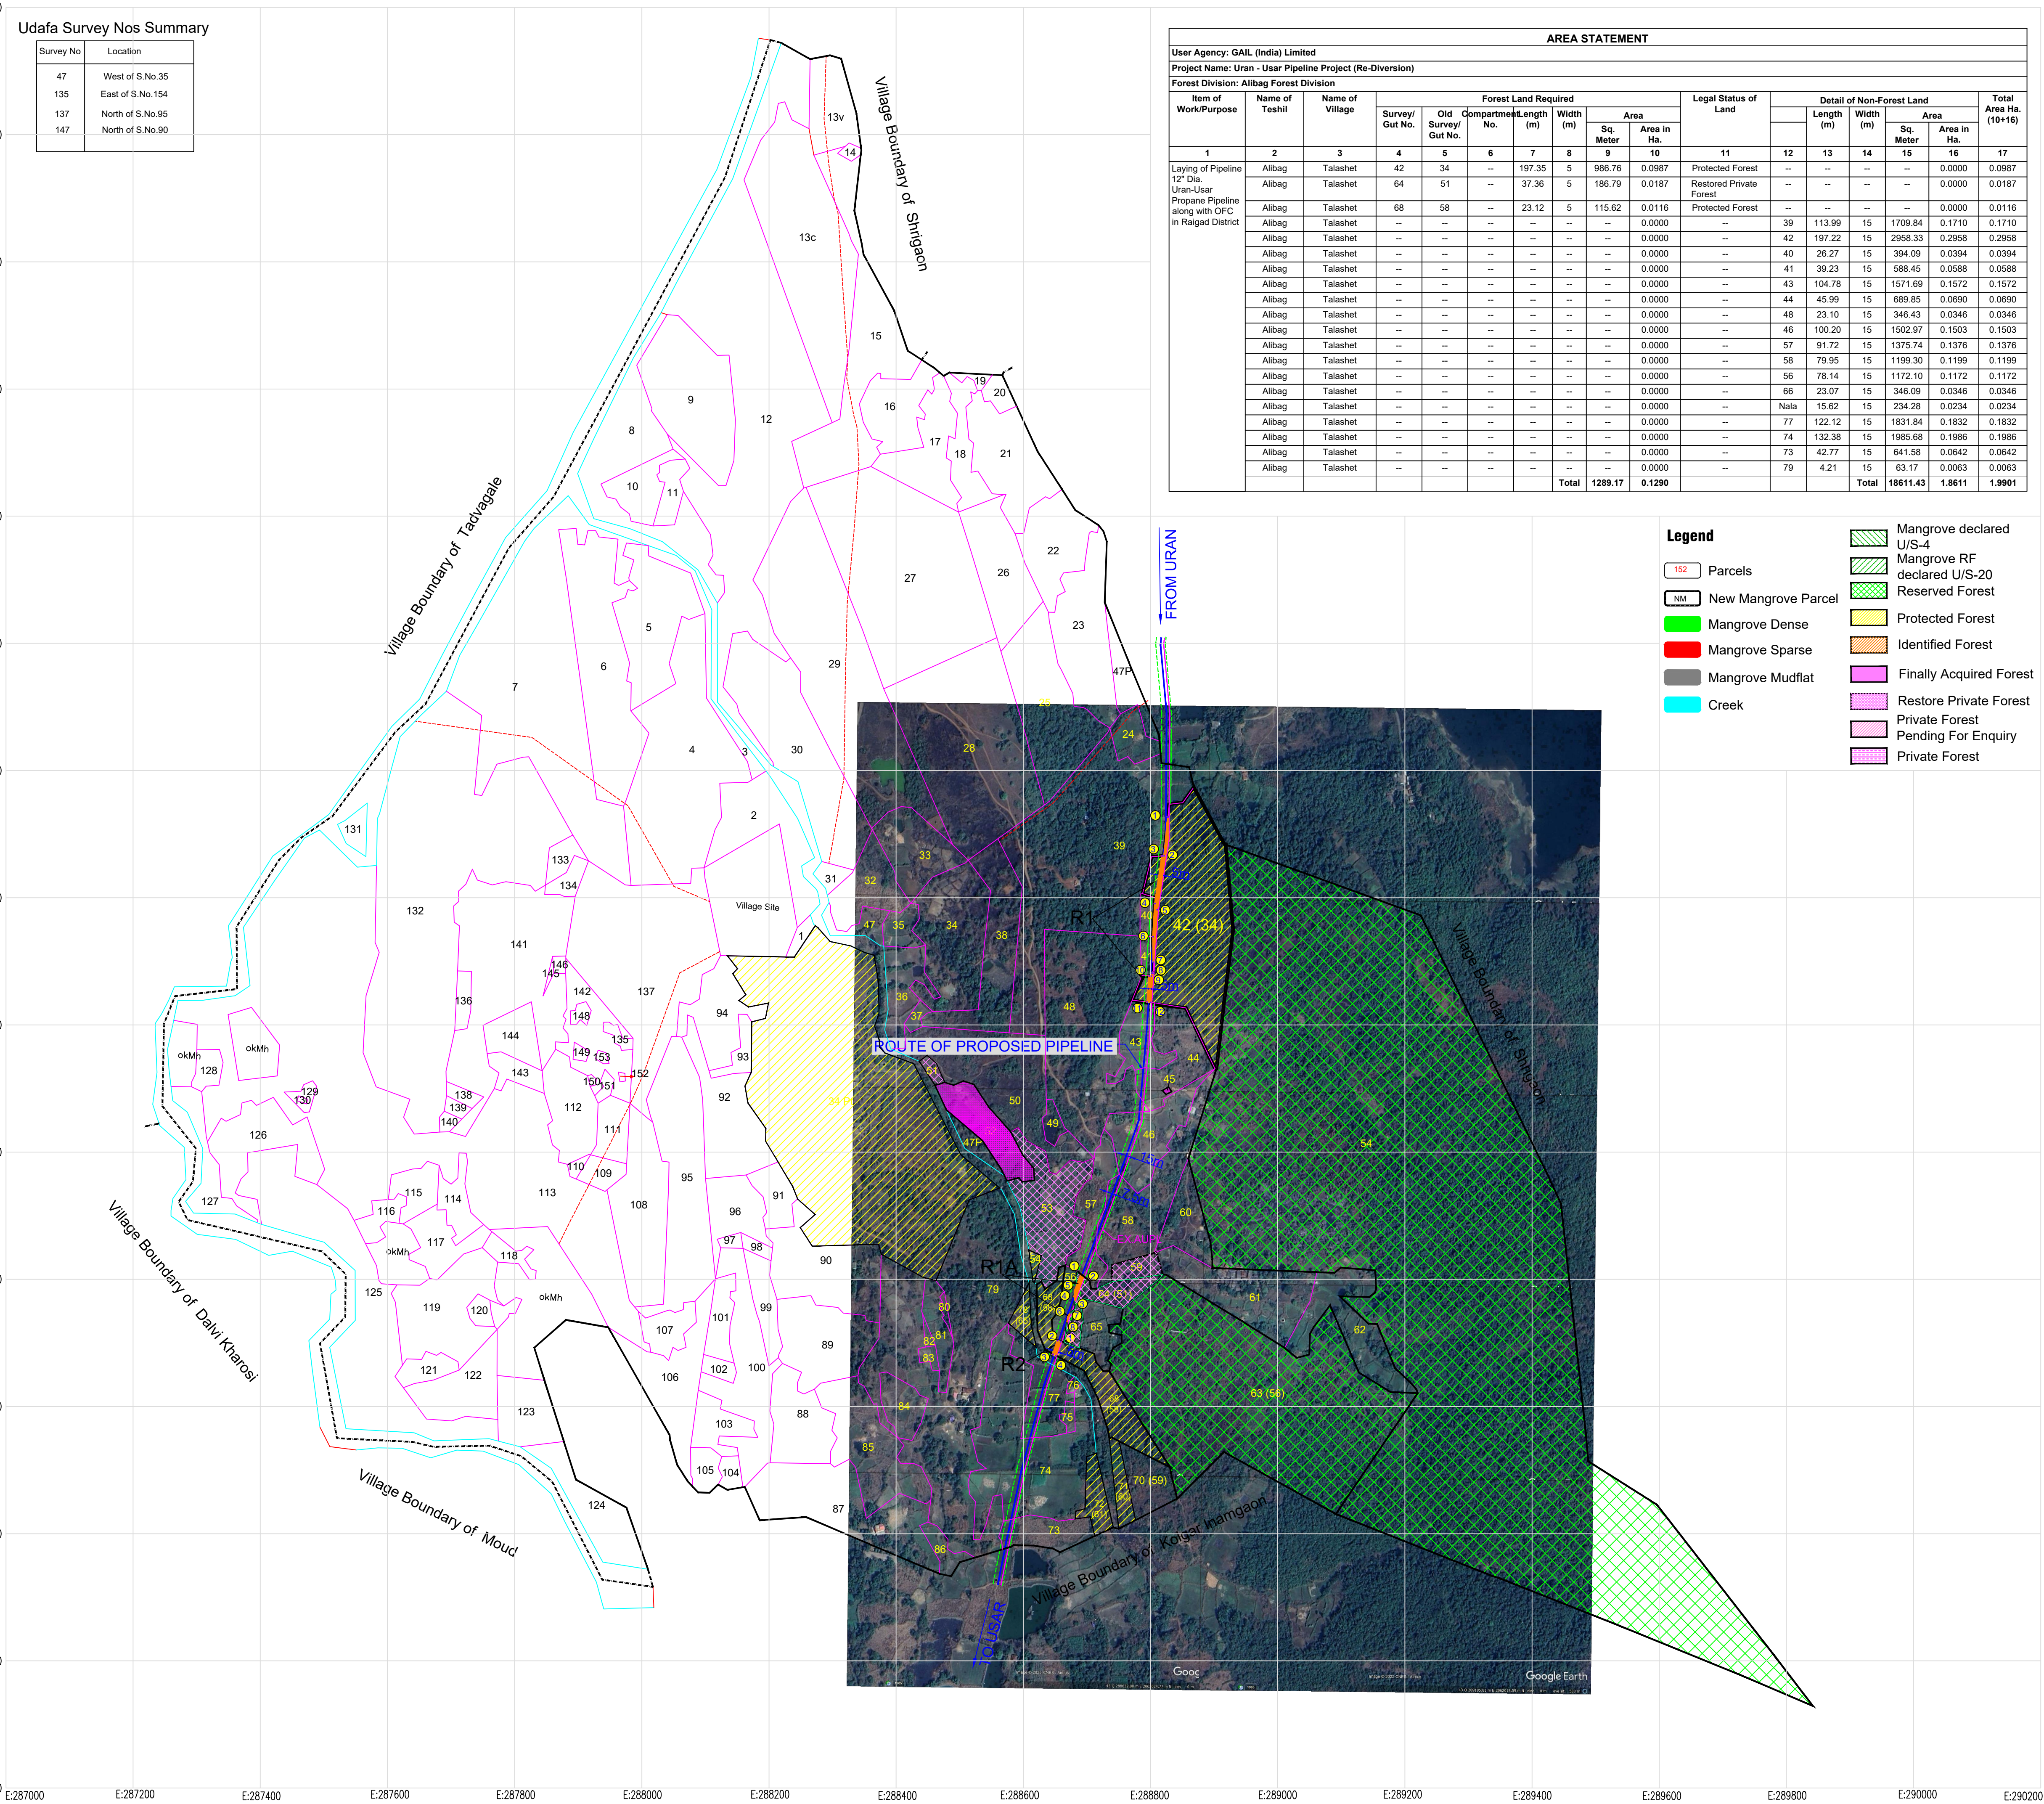


AREA STATEMENT																			
User Agency: GAIL (India) Limited																			
Project Name: Uran - Usar Pipeline Project (Re-Diversion)																			
Forest Division: Alibag Forest Division																			
Item of Work/Purpose	Name of Teshil	Name of Village	Forest Land Required							Legal Status of Land	Detail of Non-Forest Land					Total Area Ha. (10+16)			
			Survey/ Gut No.	Old Survey/ Gut No.	Compartment No.	Length (m)	Width (m)	Area			Length (m)	Width (m)	Area						
								Sq. Meter	Area in Ha.				Sq. Meter	Area in Ha.					
Laying of Pipeline 12" Dia. Uran-Usar Propane Pipeline along with OFC in Raigad District	2	3	4	5	6	7	8	9	10	11	12	13	14	15	16	17			
	Alibag	Talashet	42	34	--	197.35	5	986.76	0.0987	Protected Forest	--	--	--	--	0.0000	0.0987			
	Alibag	Talashet	64	51	--	37.36	5	186.79	0.0187	Restored Private Forest	--	--	--	--	0.0000	0.0187			
	Alibag	Talashet	68	58	--	23.12	5	115.62	0.0116	Protected Forest	--	--	--	--	0.0000	0.0116			
	Alibag	Talashet	--	--	--	--	--	--	0.0000	--	39	113.99	15	1709.84	0.1710	0.1710			
	Alibag	Talashet	--	--	--	--	--	--	0.0000	--	42	197.22	15	2958.33	0.2958	0.2958			
	Alibag	Talashet	--	--	--	--	--	--	0.0000	--	40	26.27	15	394.09	0.0394	0.0394			
	Alibag	Talashet	--	--	--	--	--	--	0.0000	--	41	39.23	15	588.45	0.0588	0.0588			
	Alibag	Talashet	--	--	--	--	--	--	0.0000	--	43	104.78	15	1571.69	0.1572	0.1572			
	Alibag	Talashet	--	--	--	--	--	--	0.0000	--	44	45.99	15	689.85	0.0690	0.0690			
	Alibag	Talashet	--	--	--	--	--	--	0.0000	--	48	23.10	15	346.43	0.0346	0.0346			
	Alibag	Talashet	--	--	--	--	--	--	0.0000	--	46	100.20	15	1502.97	0.1503	0.1503			
	Alibag	Talashet	--	--	--	--	--	--	0.0000	--	57	91.72	15	1375.74	0.1376	0.1376			
	Alibag	Talashet	--	--	--	--	--	--	0.0000	--	58	79.95	15	1199.30	0.1199	0.1199			
	Alibag	Talashet	--	--	--	--	--	--	0.0000	--	56	78.14	15	1172.10	0.1172	0.1172			
	Alibag	Talashet	--	--	--	--	--	--	0.0000	--	66	23.07	15	346.09	0.0346	0.0346			
	Alibag	Talashet	--	--	--	--	--	--	0.0000	--	Nala	15.62	15	234.28	0.0234	0.0234			
	Alibag	Talashet	--	--	--	--	--	--	0.0000	--	77	122.12	15	1831.84	0.1832	0.1832			
	Alibag	Talashet	--	--	--	--	--	--	0.0000	--	74	132.38	15	1985.08	0.1986	0.1986			
	Alibag	Talashet	--	--	--	--	--	--	0.0000	--	73	42.77	15	641.58	0.0642	0.0642			
	Alibag	Talashet	--	--	--	--	--	--	0.0000	--	79	4.21	15	63.17	0.0063	0.0063			
Total								1289.17	0.1290	Total							18611.43	1.8611	1.9901

Legend


- 152 Parcels
- NM New Mangrove Parcel
- Mangrove Dense
- Mangrove Sparse
- Mangrove Mudflat
- Creek
- Mangrove declared U/S-4
- Mangrove RF declared U/S-20
- Reserved Forest
- Protected Forest
- Identified Forest
- Finally Acquired Forest
- Restore Private Forest
- Private Forest
- Private Forest Pending For Enquiry
- Private Forest

LOCATION COME GEOREFERENCED MAP

Annexure-8A

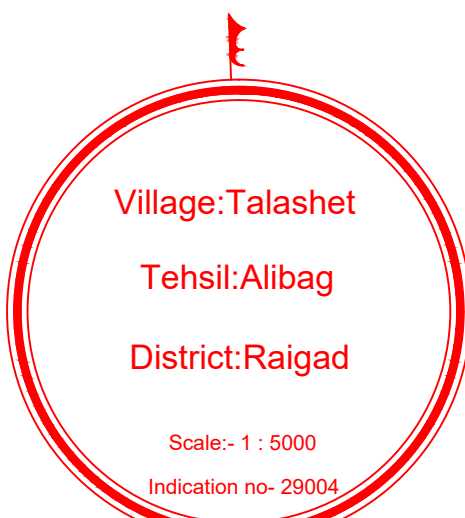

Symbols	Remarks
	Road, Road, Cart road, Street, Railway Track
	River, Canal, Lake
	Trees: Orange, Mango, Palm, Coconut, Tamarind and other trees
	Wells: Constructed Wells, Non Constructed Wells, Step Wells, diesel based, Electric based Well, non functioning, Tank
	Bore well, Tube well
	Rock
	Check Dam
	Bridge
	Temple, Church, Gurudwara, Masjid, Eidgah
	Electric Pole, Tele pole
	School, College, Factory
	House, Hospital, Market, Residential
	(Govt.) Office, Telephone, Post, Police etc.
	Office, Petrol Pump, Cinema, Memorial, Hotel
	Guest House: Forest, Irrigation
	Hill
	Fencing
	Population
	Cemetery
	Mines
	Grazing land
	Heritage Place
	Survey Station, Extension

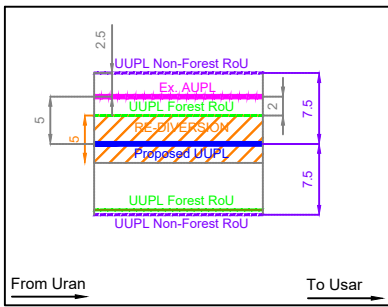

- Ex. AUPL
- Proposed UUPL
- 5m Re-Diversion Forest RoU [UUPL]
- UUPL Non-Forest RoU

Name	Vertex_ind	Easting	Northing	Latitude	Longitude
R1-SNo 42	1	288827.3083	2063226.653	18°38'58.22"N	72°59'53.12"E
	2	288821.3299	2063165.924	18°38'56.24"N	72°59'52.93"E
	3	288818.1441	2063165.702	18°38'56.23"N	72°59'52.83"E
	4	288806.8294	2063090.631	18°38'53.78"N	72°59'52.47"E
	5	288810.465	2063081.203	18°38'53.48"N	72°59'52.60"E
	6	288803.9918	2063038.711	18°38'52.10"N	72°59'52.39"E
	7	288804.5673	2062998.721	18°38'50.80"N	72°59'52.43"E
	8	288803.3387	2062981.538	18°38'50.24"N	72°59'52.39"E
	9	288801.4434	2062976.764	18°38'50.08"N	72°59'52.33"E
	10	288797.9961	2062976.925	18°38'50.08"N	72°59'52.21"E
	11	288795.0656	2062935.94	18°38'48.75"N	72°59'52.13"E
	12	288800.0401	2062935.405	18°38'48.73"N	72°59'52.30"E
R2-SNo 66(57)	1	288658.4309	2062401.854	18°38'31.33"N	72°59'47.67"E
	2	288653.7305	2062403.564	18°38'31.39"N	72°59'47.51"E
	3	288646.5163	2062381.991	18°38'30.68"N	72°59'47.27"E
R1A	4	288650.978	2062379.567	18°38'30.61"N	72°59'47.42"E
	1	288690.753	2062508.065	18°38'34.80"N	72°59'48.73"E
	2	288694.866	2062504.779	18°38'34.69"N	72°59'48.87"E
	3	288680.839	2062467.024	18°38'33.46"N	72°59'48.41"E
	4	288680.344	2062473.015	18°38'33.66"N	72°59'48.39"E
	5	288681.662	2062483.598	18°38'34.00"N	72°59'48.43"E
	6	288669.94	2062442.786	18°38'32.67"N	72°59'48.05"E
	7	288673.117	2062445.771	18°38'32.77"N	72°59'48.15"E
	8	288668.728	2062432.647	18°38'32.34"N	72°59'48.01"E

CLIENT:



GAIL (India) LIMITED.
(A Govt. of India Undertaking)
JUBILEE TOWER, S & LR DEPARTMENT 8TH FLOOR,
B-35, 36 SECTOR-1, NOIDA 201301, G.B. NAGAR (U.P.) India

PROJECT:

BPCL URAN TO GAIL USAR PIPELINE

DESCRIPTION:

Details of Forest to be Diverted
Village: Talashet, District: Raigad

TITLE:

Geo Reference Google Map (RE-DIVERSION)



THE ODESH CONSULTANTS
PLOT NO. 10, SECTOR-1, NOIDA 201301, G.B. NAGAR (U.P.) India





UUPL

Scale	Job No.	Drawing / Document No.	Sheet	Rev.
1 : 5,000	TDC/GAIL/19-20	TDC-GAIL-UUPL-20-P19-GM-01	01-06	0D

Summary of Udafa Survey Numbers		
sr.no	Survey No	Location
1	130	West of S.No 72
2	87	West of S.No 90

LOCATION COME GEOREFERENCED MAP

Annexure-8A

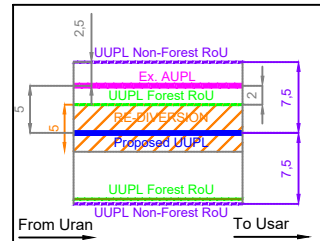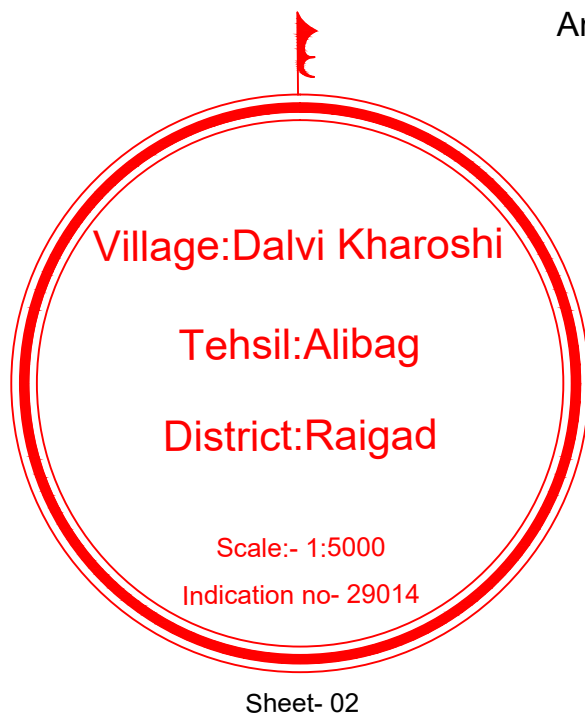

- Protected Forest
- Reserved Forest
- Ex. AUPL
- Proposed UUPL
- 5m Re-Diversion Forest RoU (UUPL)
- UUPL Non-Forest RoU


Symbols	Remarks
	Road, Road, Cart road, Street, Railway Track
	River, Canal, Lake
	Trees: Orange, Mango, Palm, Coconut, Tamarind and other trees
	Wells: Constructed Wells, Non Constructed Wells, Step Wells, diesel based, Electric based Well, non functioning, Tank
	Bore well, Tube well
	Rock
	Check Dam
	Bridge
	Temple, Church, Gurudwara, Masjid, Eidgah
	Electric Pole, Tele pole
	School, College, Factory
	House, Hospital, Market, Residential
	Govt. Office: Telephone, Post, Police etc.
	Office, Petrol Pump, Cinema, Memorial, Hotel
	Guest House: Forest, Irrigation
	Hill
	Fencing
	Population
	Cemetery
	Mines
	Grazing land
	Heritage Place
	Survey Station, Extension

- Legend**
- 152 Parcels
 - New Mangrove Parcel
 - Mangrove Dense
 - Mangrove Sparse
 - Mangrove Mudflat
 - Creek
 - Mangrove declared U/S-4
 - Mangrove RF declared U/S-20
 - Reserved Forest
 - Protected Forest
 - Identified Forest
 - Finally Acquired Forest
 - Restore Private Forest
 - Private Forest
 - Pending For Enquiry
 - Private Forest

Name	Vertex_ind	Easting	Northing	Latitude	Longitude
R3-RF	1	288299.5558	2060904.653	18°37'42.52"N	72°59'36.00"E
	2	288294.6845	2060897.967	18°37'42.30"N	72°59'35.84"E
	3	288298.1598	2060895.435	18°37'42.22"N	72°59'35.96"E
	4	288295.0485	2060882.102	18°37'41.78"N	72°59'35.85"E
	5	288291.9799	2060879.464	18°37'41.70"N	72°59'35.75"E
	6	288293.3457	2060874.696	18°37'41.54"N	72°59'35.80"E
	7	288057.4744	2059916.959	18°37'10.31"N	72°59'28.12"E
	8	288063.3812	2059929.998	18°37'10.74"N	72°59'28.32"E
	9	287902.7532	2059751.522	18°37'04.88"N	72°59'22.91"E
	10	287907.5814	2059750.13	18°37'04.83"N	72°59'23.07"E
	11	287849.3979	2059639.165	18°37'01.21"N	72°59'21.13"E
	12	287844.8522	2059641.383	18°37'01.28"N	72°59'20.97"E
	13	287845.6276	2059569.654	18°36'58.94"N	72°59'21.03"E
	14	287850.6486	2059569.353	18°36'58.94"N	72°59'21.20"E
	15	287766.703	2059482.188	18°36'56.07"N	72°59'18.37"E
	16	287763.947	2059486.478	18°36'56.21"N	72°59'18.27"E


AREA STATEMENT																
User Agency: GAIL (India) Limited																
Project Name: Uran - Usar Pipeline Project (Re-Diversion)																
Forest Division: Alibag Forest Division																
Item of Work/Purpose	Name of Teshil	Name of Village	Survey/ Gut No.	Old Survey/ Gut No.	Forest Land Required				Legal Status of Land	Detail of Non-Forest Land				Total Area Ha. (10+16)		
					Compartment No.	Length (m)	Width (m)	Area in Ha.		Length (m)	Width (m)	Area in Ha.	Area in Ha.			
Laying of Pipeline 12" Dia. Uran-Usar Propane Pipeline along with OFC in Raigad District	Alibag	Dalvi Kharoshi	13	--	174	568.61	5	2843.05	Reserved Forest	--	--	--	0.0000	0.2843		
	Alibag	Dalvi Kharoshi	--	--	--	--	--	0.0000	--	Nala	263.05	15	3945.78	0.3946		
	Alibag	Dalvi Kharoshi	--	--	--	--	--	0.0000	--	X1	310.40	15	4655.93	0.4656		
	Alibag	Dalvi Kharoshi	--	--	--	--	--	0.0000	--	143	54.04	15	810.57	0.0811		
	Alibag	Dalvi Kharoshi	--	--	--	--	--	0.0000	--	X2	503.85	15	7557.80	0.7558		
					Total	2843.05	0.2843			Total	16970.08	1.6971	1.9814			

		GAIL (India) LIMITED. (A Govt. of India Undertaking) JULIEE TOWER, 8 & 9 FLOOR DEPARTMENT 8TH FLOOR, B-35,36 SECTOR-1, NOIDA 201301, G.B. NAGAR (U.P.) India	
PROJECT :		BPCL URAN TO GAIL USAR PIPELINE	
DESCRIPTION :		Details of Forest to be Diverted Village: Dalvi Kharoshi, District: Raigad	
TITLE :		Geo Reference Google Map (RE-DIVERSION)	
		UUPL	
Scale:	Auto No.	Drawing / Development No.	Sheet
1 : 4,000	TDC/GAIL/19-20	TDC-GAIL-UUPL-20-P99-GM-03	03-06

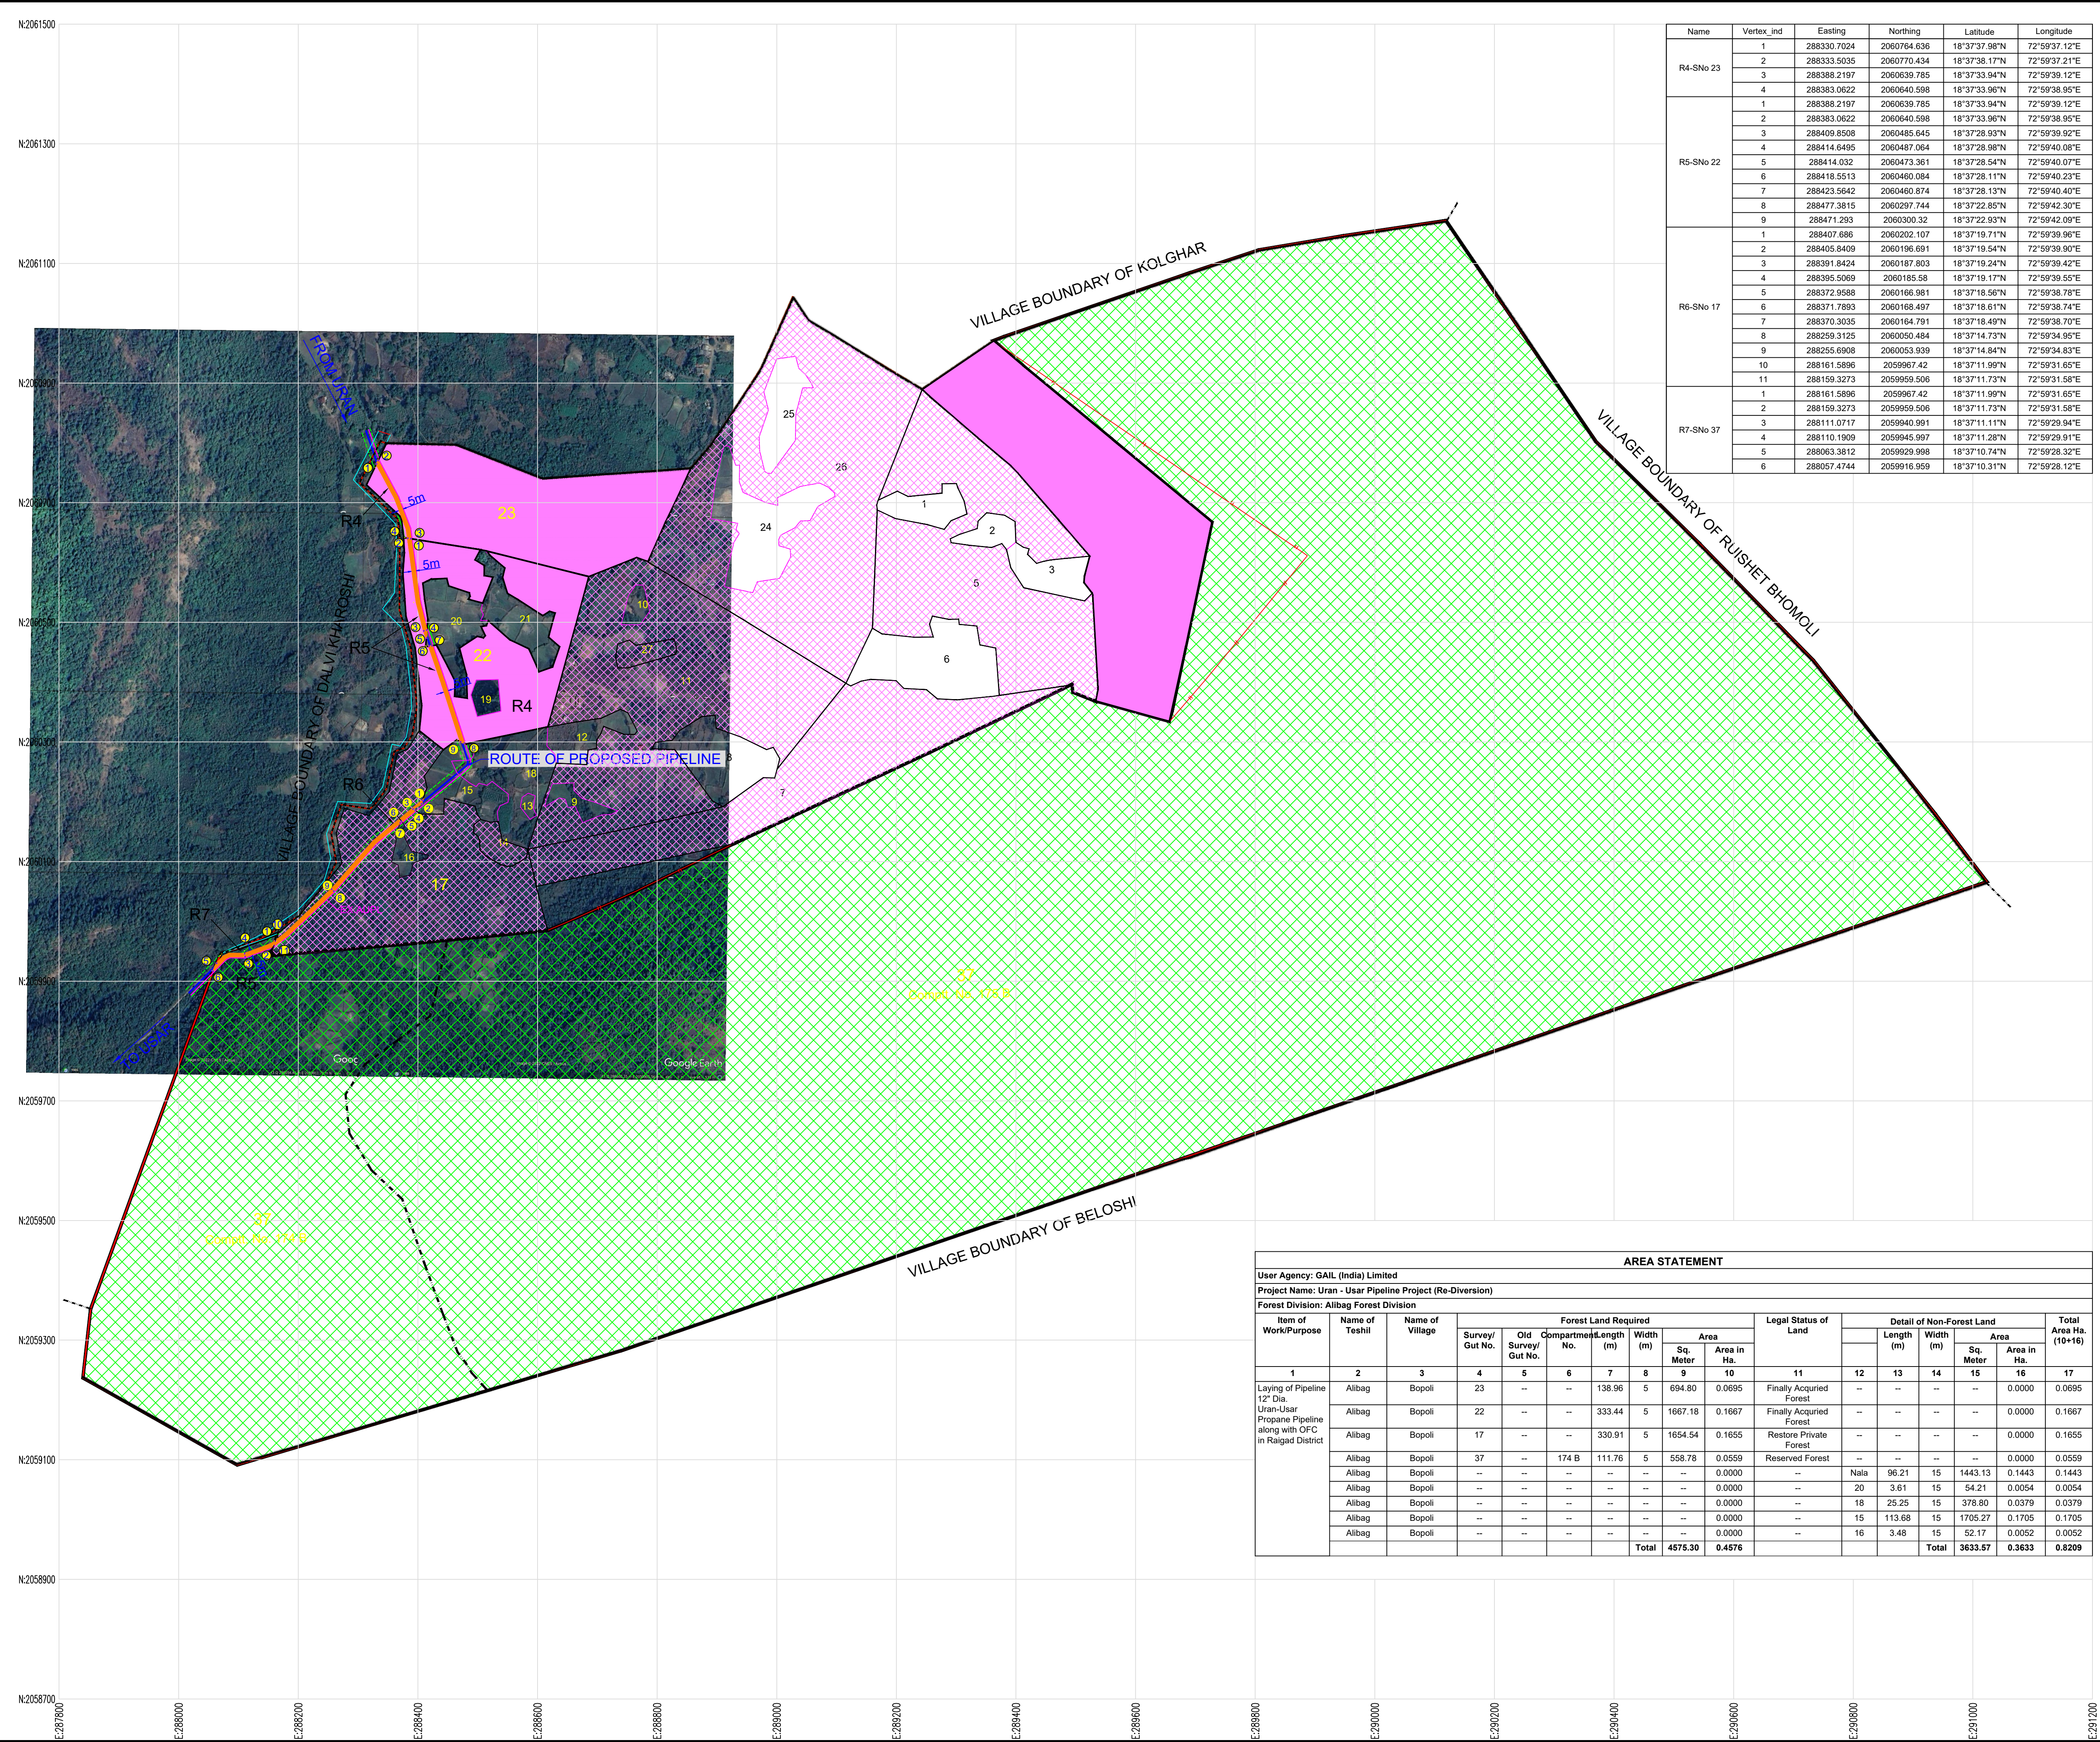


Name	Vertex_ind	Easting	Northing	Latitude	Longitude
R4-SNo 23	1	288330.7024	2060764.636	18°37'37.98"N	72°59'37.12"E
	2	288333.5035	2060770.434	18°37'38.17"N	72°59'37.21"E
	3	288388.2197	2060639.785	18°37'33.94"N	72°59'39.12"E
	4	288383.0622	2060640.598	18°37'33.96"N	72°59'38.95"E
R5-SNo 22	1	288388.2197	2060639.785	18°37'33.94"N	72°59'39.12"E
	2	288383.0622	2060640.598	18°37'33.96"N	72°59'38.95"E
	3	288409.8508	2060485.645	18°37'28.93"N	72°59'39.92"E
	4	288414.6495	2060487.064	18°37'28.98"N	72°59'40.08"E
	5	288414.032	2060473.361	18°37'28.54"N	72°59'40.07"E
	6	288418.5513	2060460.084	18°37'28.11"N	72°59'40.23"E
	7	288423.5642	2060460.874	18°37'28.13"N	72°59'40.40"E
	8	288477.3815	2060297.744	18°37'22.85"N	72°59'42.30"E
	9	288471.293	2060300.32	18°37'22.93"N	72°59'42.09"E
	1	288407.686	2060202.107	18°37'19.71"N	72°59'39.96"E
	2	288405.8409	2060196.691	18°37'19.54"N	72°59'39.90"E
R6-SNo 17	3	288391.8424	2060187.803	18°37'19.24"N	72°59'39.42"E
	4	288395.5069	2060185.58	18°37'19.17"N	72°59'39.55"E
	5	288372.9588	2060166.981	18°37'18.58"N	72°59'38.78"E
	6	288371.7893	2060168.497	18°37'18.61"N	72°59'38.74"E
	7	288370.3035	2060164.791	18°37'18.49"N	72°59'38.70"E
	8	288259.3125	2060050.484	18°37'14.73"N	72°59'34.95"E
	9	288255.6908	2060053.939	18°37'14.84"N	72°59'34.83"E
	10	288161.5896	2059967.42	18°37'11.99"N	72°59'31.65"E
	11	288159.3273	2059959.506	18°37'11.73"N	72°59'31.58"E
	1	288161.5896	2059967.42	18°37'11.99"N	72°59'31.65"E
	2	288159.3273	2059959.506	18°37'11.73"N	72°59'31.58"E
R7-SNo 37	3	288111.0717	2059940.991	18°37'11.11"N	72°59'29.94"E
	4	288110.1909	2059945.997	18°37'11.28"N	72°59'29.91"E
	5	288063.3812	2059929.998	18°37'10.74"N	72°59'28.32"E
	6	288057.4744	2059916.959	18°37'10.31"N	72°59'28.12"E

LOCATION COME GEOREFERENCED MAP

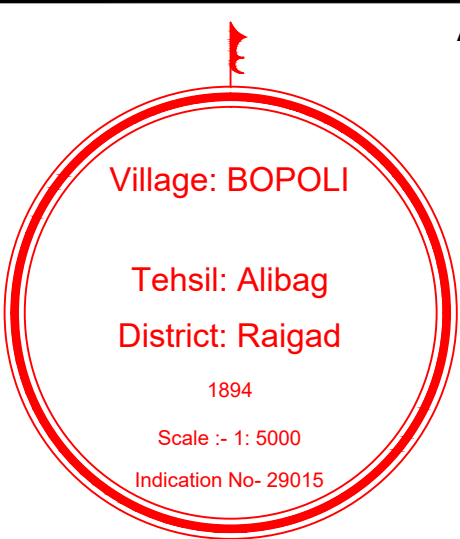

Symbols	Remarks
	Road, Road, Cart road, Street, Railway Track
	River, Canal, Lake
	Trees: Orange, Mango, Palm, Coconut, Tamarind and other trees
	Wells: Constructed Wells, Non Constructed Wells, Step Wells, diesel based, Electric based Well, non functioning, Tank
	Bore well, Tube well
	Rock
	Check Dam
	Bridge
	Temple, Church, Gurudwara, Mashjid, Eidgah
	Electric Pole, Tele pole
	School, College, Factory
	House, Hospital, Market, Residential
	(Govt.) Office, Telephone, Post, Police etc.
	Office, Petrol Pump, Cinema, Memorial, Hotel
	Guest House, Forest, Irrigation
	Hill
	Fencing
	Population
	Cemetery
	Mines
	Grazing land
	Heritage Place
	Survey Station, Extension

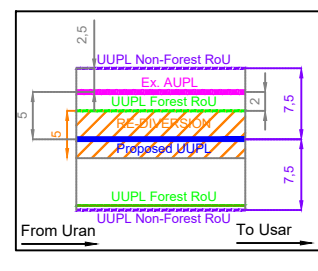

- Ex. AUPL
- Proposed UUPL
- 5m Re-Diversion Forest RoU (UUPL)
- UUPL Non-Forest RoU

Legend

- 152 Parcels
- NM New Mangrove Parcel
- Mangrove Dense
- Mangrove Sparse
- Mangrove Mudflat
- Creek
- Mangrove declared U/S-4
- Mangrove RF declared U/S-20
- Reserved Forest
- Protected Forest
- Identified Forest
- Finally Acquired Forest
- Restore Private Forest
- Private Forest
- Pending For Enquiry
- Private Forest

AREA STATEMENT																			
User Agency: GAIL (India) Limited																			
Project Name: Uran - Usar Pipeline Project (Re-Diversion)																			
Forest Division: Alibag Forest Division																			
Item of Work/Purpose	Name of Teshil	Name of Village	Survey/ Gut No.	Old Survey/ Gut No.	Forest Land Required				Area		Legal Status of Land	Detail of Non-Forest Land				Total Area Ha. (10+16)			
					Length (m)	Width (m)	Sq. Meter	Area in Ha.				Length (m)	Width (m)	Sq. Meter	Area in Ha.				
									7	8							9	10	12
Laying of Pipeline 12" Dia. Uran-Usar Propane Pipeline along with OFC in Raigad District	Alibag	Bopoli	23	--	--	138.96	5	694.80	0.0695	Finally Acquired Forest	--	--	--	--	0.0000	0.0695			
	Alibag	Bopoli	22	--	--	333.44	5	1667.18	0.1667	Finally Acquired Forest	--	--	--	--	0.0000	0.1667			
	Alibag	Bopoli	17	--	--	330.91	5	1654.54	0.1655	Restore Private Forest	--	--	--	--	0.0000	0.1655			
	Alibag	Bopoli	37	--	174 B	111.76	5	558.78	0.0559	Reserved Forest	--	--	--	--	0.0000	0.0559			
	Alibag	Bopoli	--	--	--	--	--	--	0.0000	--	Nala	96.21	15	1443.13	0.1443	0.1443			
	Alibag	Bopoli	--	--	--	--	--	--	0.0000	--	20	3.61	15	54.21	0.0054	0.0054			
	Alibag	Bopoli	--	--	--	--	--	--	0.0000	--	18	25.25	15	378.80	0.0379	0.0379			
	Alibag	Bopoli	--	--	--	--	--	--	0.0000	--	15	113.68	15	1705.27	0.1705	0.1705			
	Alibag	Bopoli	--	--	--	--	--	--	0.0000	--	16	3.48	15	52.17	0.0052	0.0052			
						Total		4575.30	0.4576							Total	3633.57	0.3633	0.8209

GAIL (India) LIMITED.
(A Govt. of India Undertaking)
JUBILEE TOWER, 5 & 6/F DEPARTMENT 5TH FLOOR,
B-35,36 SECTOR-1, NOIDA 201301, G.B. NAGAR(U.P.) India

PROJECT:
BPCL URAN TO GAIL USAR PIPELINE

DESCRIPTION:
**Details of Forest to be Diverted
Village: Bopoli, District: Raigad**

TITLE:
Geo Reference Google Map (RE-DIVERSION)

Scale: 1:5,000

Job No. TDC/GAIL/19-20

Drawing / Document No. TDC-GAIL-UUPL-20-Prig-QM-04

Sheet 04-06

Rev. 00

N:2060000
N:2059800
N:2059600
N:2059400
N:2059200
N:2059000
N:2058800
N:2058600
N:2058400
N:2058200
N:2058000
N:2057800
N:2057600
N:2057400
N:2057200
N:2057000
N:2056800
N:2056600
N:2056400
N:2056200
N:2056000

AREA STATEMENT																
User Agency: GAIL (India) Limited																
Project Name: Uran - Usar Pipeline Project (Re-Diversion)																
Forest Division: Alibag Forest Division																
Item of Work/Purpose	Name of Teshil	Name of Village	Forest Land Required					Legal Status of Land		Detail of Non-Forest Land					Total Area Ha. (10+16)	
			Survey/ Gut No.	Old Survey/ Gut No.	Compartment No.	Length (m)	Width (m)			Survey/ Gut No.	Length (m)	Width (m)	Area			
								Sq. Meter	Area in Ha.				Sq. Meter	Area in Ha.		
1	2	3	4	5	6	7	8	9	10	11	12	13	14	15	16	17
Uran - Usar Pipeline Project (Re-Diversion)	Alibag	Beloshi	158	158	158A	1031.5	1031.5	5252.65	0.5253	Reserved Forest	--	--	--	--	0.0000	0.5253
Uran - Usar Pipeline Project (Re-Diversion)	Alibag	Beloshi						--	0.0000	--	X1	1089.90	15	16348.56	1.6349	1.6349
Total								5252.65	0.5253			Total		16348.56	1.6349	2.1602

LOCATION COME GEOREFERENCED MAP

Annexure-8A

Village : BELOSHI

Tehsil : Alibag

District : Raigad

Scale :- 1 : 5000

Indication No -29060

Sheet no - 1

Symbols	Remarks
	Road, Road, Cart road, Street, Railway Track
	River, Canal, Lake
	Trees: Orange, Mango, Palm, Coconut, Tamarind and other trees
	Wells: Constructed Wells, Non Constructed Wells, Step Wells, diesel based, Electric based Well, non functioning, Tank
	Bore well, Tube well
	Rock
	Check Dam
	Bridge
	Temple, Church, Gurudwara, Masjid, Eidgah
	Electric Pole, Tele pole
	School, College, Factory
	House, Hospital, Market, Residential
	(Govt.) Office: Telephone, Post, Police etc.
	Office, Petrol Pump, Cinema, Memorial, Hotel
	Guest House: Forest, Irrigation
	Hill
	Fencing
	Population
	Cemetery
	Mines
	Grazing land
	Heritage Place
	Survey Station, Extension


Name	Vertex_ind	Easting	Northing	Latitude	Longitude
R8-RF	1	287763.9472	2059486.478	18°36'56.21"N	72°59'18.27"E
	2	287766.7028	2059482.188	18°36'56.07"N	72°59'18.37"E
	3	287650.3585	2059328.869	18°36'51.04"N	72°59'14.46"E
	4	287645.7543	2059331.111	18°36'51.11"N	72°59'14.30"E
	5	287648.1272	2059199.618	18°36'46.84"N	72°59'14.43"E
	6	287653.1454	2059199.398	18°36'46.83"N	72°59'14.60"E
	7	287536.9572	2058998.695	18°36'40.27"N	72°59'10.72"E
	8	287532.4702	2059001.037	18°36'40.34"N	72°59'10.56"E
	9	287521.919	2058929.598	18°36'38.01"N	72°59'10.23"E
	10	287526.6615	2058931.312	18°36'38.07"N	72°59'10.39"E
	11	287490.0105	2058854.469	18°36'35.56"N	72°59'09.17"E
	12	287487.2833	2058859.305	18°36'35.71"N	72°59'09.08"E
	13	287194.0914	2059001.091	18°36'40.22"N	72°58'59.02"E
	14	287193.577	2058995.811	18°36'40.05"N	72°58'59.01"E

Legend

- 152

Parcels
- NM

New Mangrove Parcel
- Mangrove Dense
- Mangrove Sparse
- Mangrove Mudflat
- Creek
- Mangrove declared U/S-4
- Mangrove RF declared U/S-20
- Reserved Forest
- Protected Forest
- Identified Forest
- Finally Acquired Forest
- Restore Private Forest
- Private Forest
- Pending For Enquiry
- Private Forest

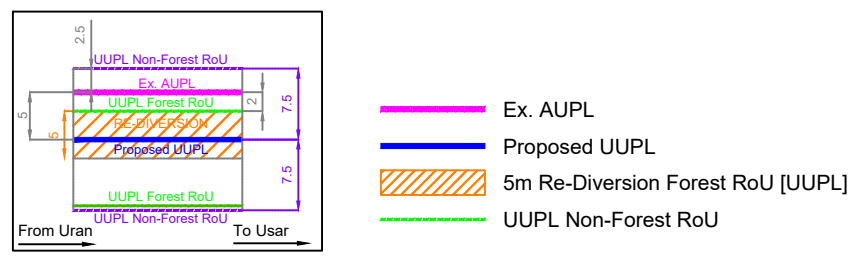

GAIL (India) LIMITED.
(A Govt. of India Undertaking)
JUBILEE TOWER, 5 & 6 FLOOR, 8TH FLOOR,
B-35, 36 SECTOR-1, NOKIA 201301, G.B. NAGAR (U.P.) India

PROJECT

BPCL URAN TO GAIL USAR PIPELINE

DESCRIPTION

Details of Forest to be Diverted
Village: Beloshi, District: Raigad

TITLE

Geo Reference Google Map (RE-DIVERSION)

CODE: UJUL

Scale

Job No.

Drawing / Document No.

Sheet

Rev.

1 : 5,000

TDC/GAIL/19-20

TDC-GAIL-UJUL20-P19-GM-05

05-06

05

N:2059800

N:2059600

N:2059400

N:2059200

N:2059000

N:2058800

N:2058600

N:2058400

N:2058200

N:2058000

N:2057800

N:2057600

N:2057400

N:2057200

N:2057000

E:2849000

E:2849200

E:2849400

E:2849600

E:2849800

E:2850000

E:2850200

E:2850400

E:2850600

E:2850800

E:2851000

E:2851200


E:2851400

E:2851600


E:2851800

LOCATION COME GEOREFERENCED MAP

Annexure-8A

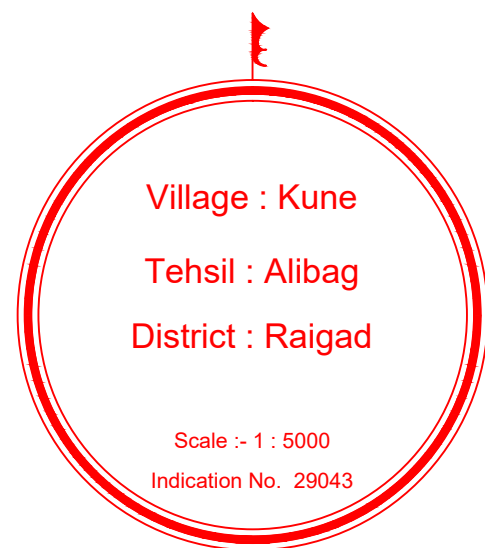

Symbols	Remarks
	Road, Road, Cart road, Street, Railway Track
	River, Canal, Lake
	Trees: Orange, Mango, Palm, Coconut, Terminal and other trees
	Wells: Constructed Wells, Non Constructed Wells, Step Wells, Diesel based, Electric based Well, non functioning, Tank
	Bore well, Tube well
	Rock
	Check Dam
	Bridge
	Temple, Church, Gurudwara, Mashjid, Eidgah
	Electric Pole, Tele pole
	School, College, Factory
	House, Hospital, Market, Residential
	(Govt.) Office, Telephone, Post, Police etc.
	Office, Petrol Pump, Cinema, Memorial, Hotel
	Guest House: Forest, Irrigation
	Hill
	Fencing
	Population
	Cemetery
	Mines
	Grazing land
	Heritage Place
	Survey Station, Extension

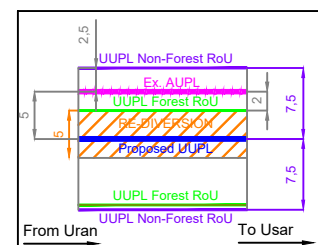

Ex. AUPL
Proposed UJPL
5m Re-Diversion Forest RoU [UJPL]
UJPL Non-Forest RoU

Legend

- 152 Parcels
- NM New Mangrove Parcel
- Mangrove Dense
- Mangrove Sparse
- Mangrove Mudflat
- Creek
- Mangrove declared U/S-4
- Mangrove RF declared U/S-20
- Reserved Forest
- Protected Forest
- Identified Forest
- Finally Acquired Forest
- Restore Private Forest
- Private Forest
- Pending For Enquiry
- Private Forest

Udara Survey Numbers	
Survey Number	Survey Number Adjoining to Survey Number
276	52
206	113
399	294
206	98

AREA STATEMENT																
User Agency: GAIL (India) Limited																
Project Name: Uran - Usar Pipeline Project (Re-Diversion)																
Forest Division: Alibag Forest Division																
Item of Work/Purpose	Name of Teshil	Name of Village	Forest Land Required							Legal Status of Land	Detail of Non-Forest Land				Total Area Ha. (10+16)	
			Survey/ Gut No.	Old Survey/ Gut No.	Compartment No.	Length (m)	Width (m)	Sq. Meter	Area in Ha.		Length (m)	Width (m)	Sq. Meter	Area in Ha.		
Laying of Pipeline 12" Dia. Uran-Usar Propane Pipeline along with OFC in Raigad District	Alibag	Kune	98 pt	--	173	654.34	5	3271.72	0.3272	Reserved Forest	--	--	--	0.0000	0.3272	
	Alibag	Kune	152	49/3	--	29.72	5	148.59	0.0149	Private Forest pending for enquiry	--	--	--	0.0000	0.0149	
	Alibag	Kune	--	--	--	--	--	--	0.0000	--	153	101.15	15	1517.29	0.1517	
	Alibag	Kune	158	52	--	89.44	5	447.21	0.0447	Private Forest pending for enquiry	--	--	--	0.0000	0.0447	
	Alibag	Kune	--	--	--	--	--	--	0.0000	--	157	40.52	15	607.81	0.0608	
	Alibag	Kune	--	--	--	--	--	--	0.0000	--	181	20.81	15	312.21	0.0312	
	Alibag	Kune	--	--	--	--	--	--	0.0000	--	188	86.81	15	1302.13	0.1302	
	Alibag	Kune	--	--	--	--	--	--	0.0000	--	Total	3887.52	0.3888	3739.45	0.3739	0.7607

GAIL (India) LIMITED.
(A Govt. of India Undertaking)
JUBILEE TOWER, 6 & 7 FLOOR, 20TH FLOOR,
B-35, 36 SECTOR-1, NOIDA 201301, G.B. NAGAR (U.P.) India

BPCL URAN TO GAIL USAR PIPELINE

Details of Forest to be Diverted
Village: Kune, District: Raigad

Geo Reference Google Map (RE-DIVERSION)

THE ODESH CONSULTANTS		UJPL	
Scale	Job No.	Drawing / Document No.	Sheet
1:5,000	TDC/GAIL/19-20	TDC-GAIL-UJPL-20-19-20-06	06-06